



PROPOSED RIGHT ELEVATION
SCALE: 1/8"=1'



PROPOSED LEFT ELEVATION
SCALE: 1/8"=1'

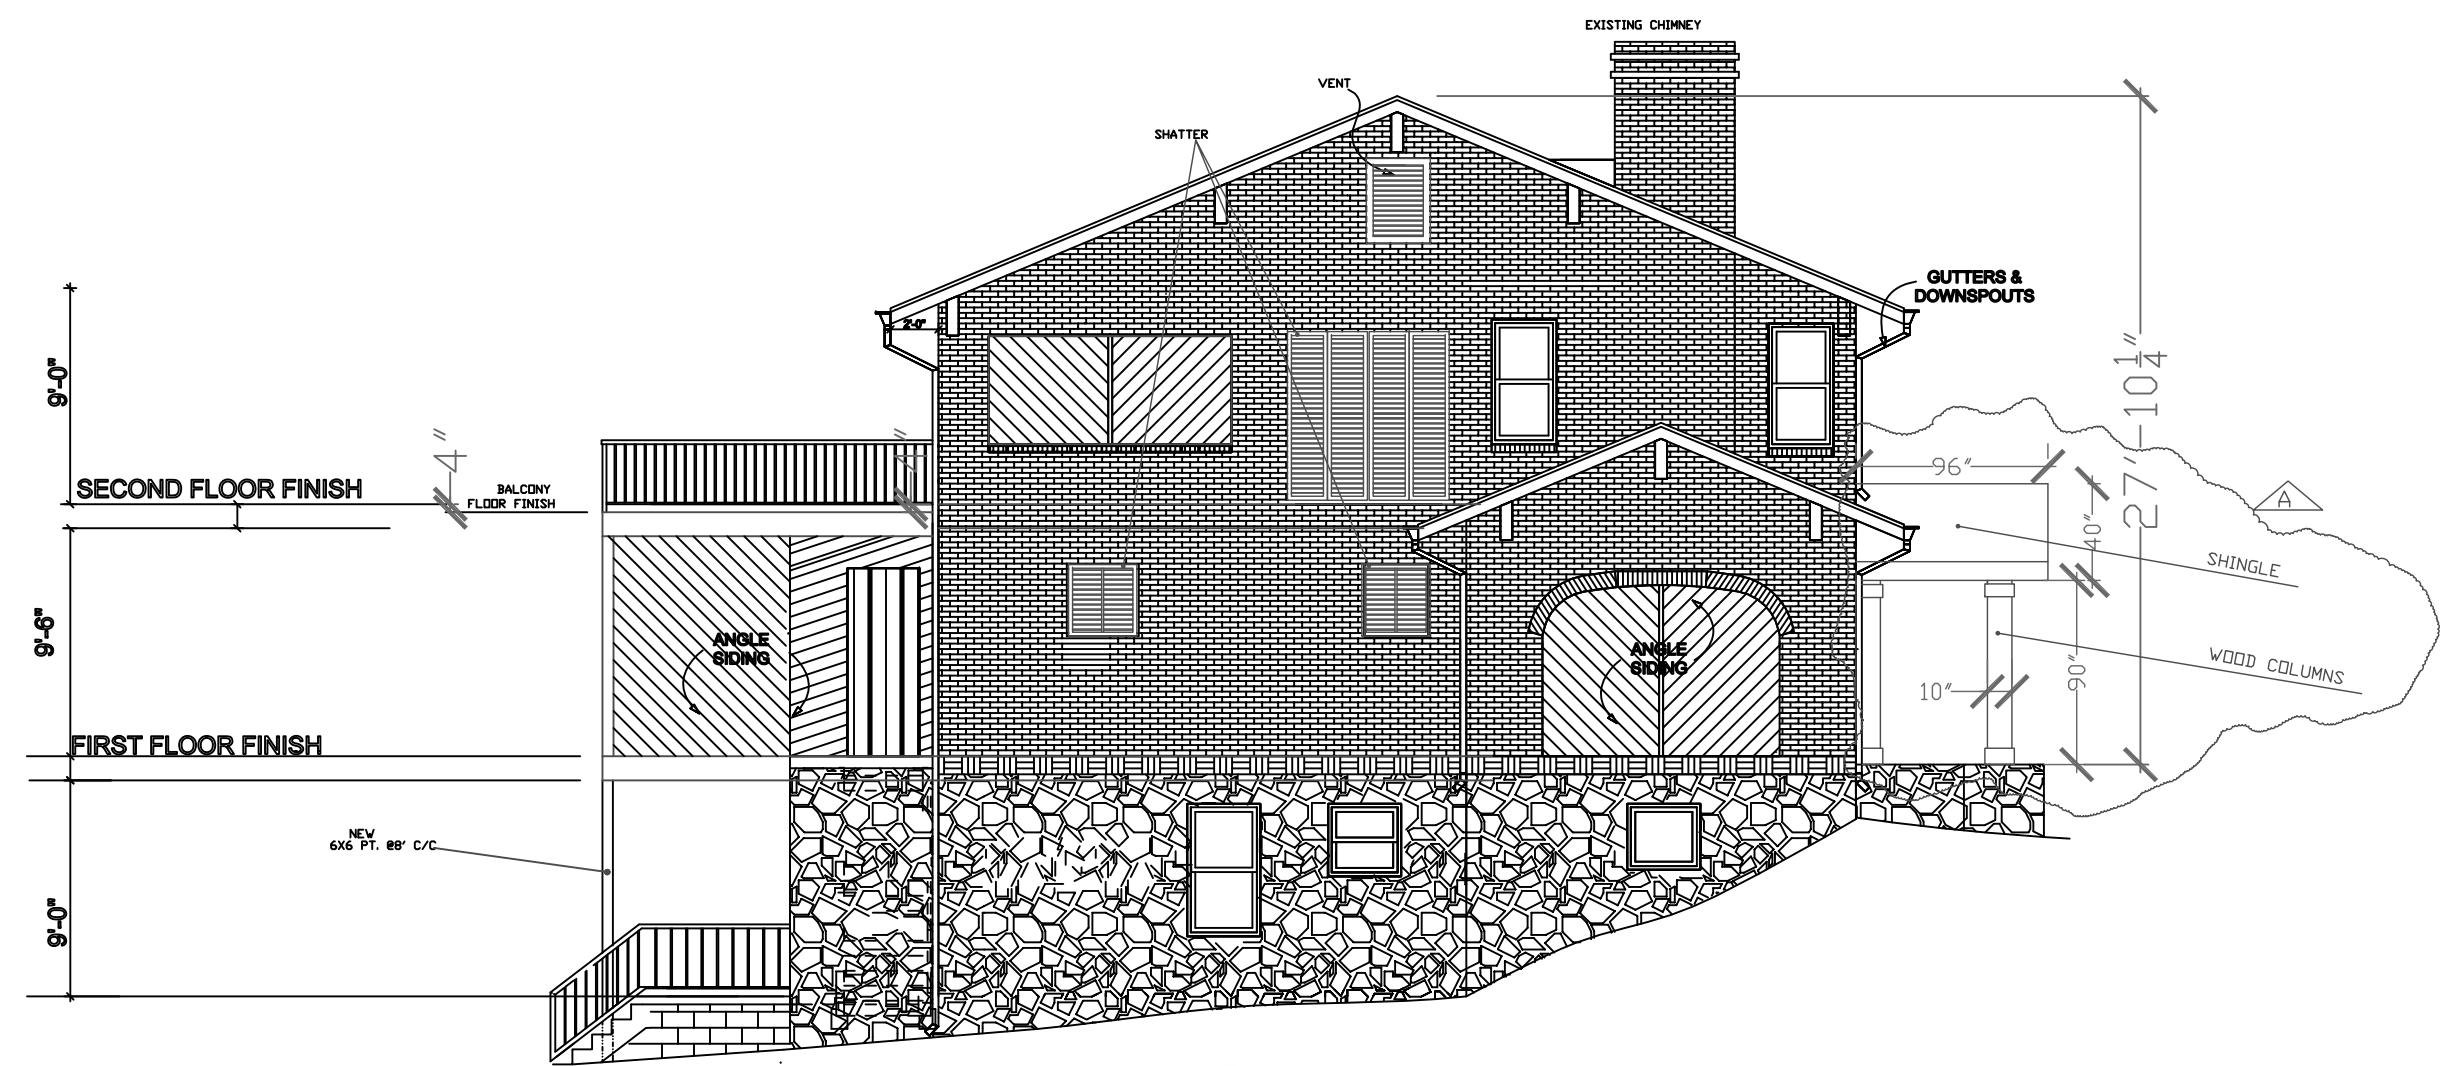

PROPOSED REAR ELEVATION
SCALE: 1/8"=1'

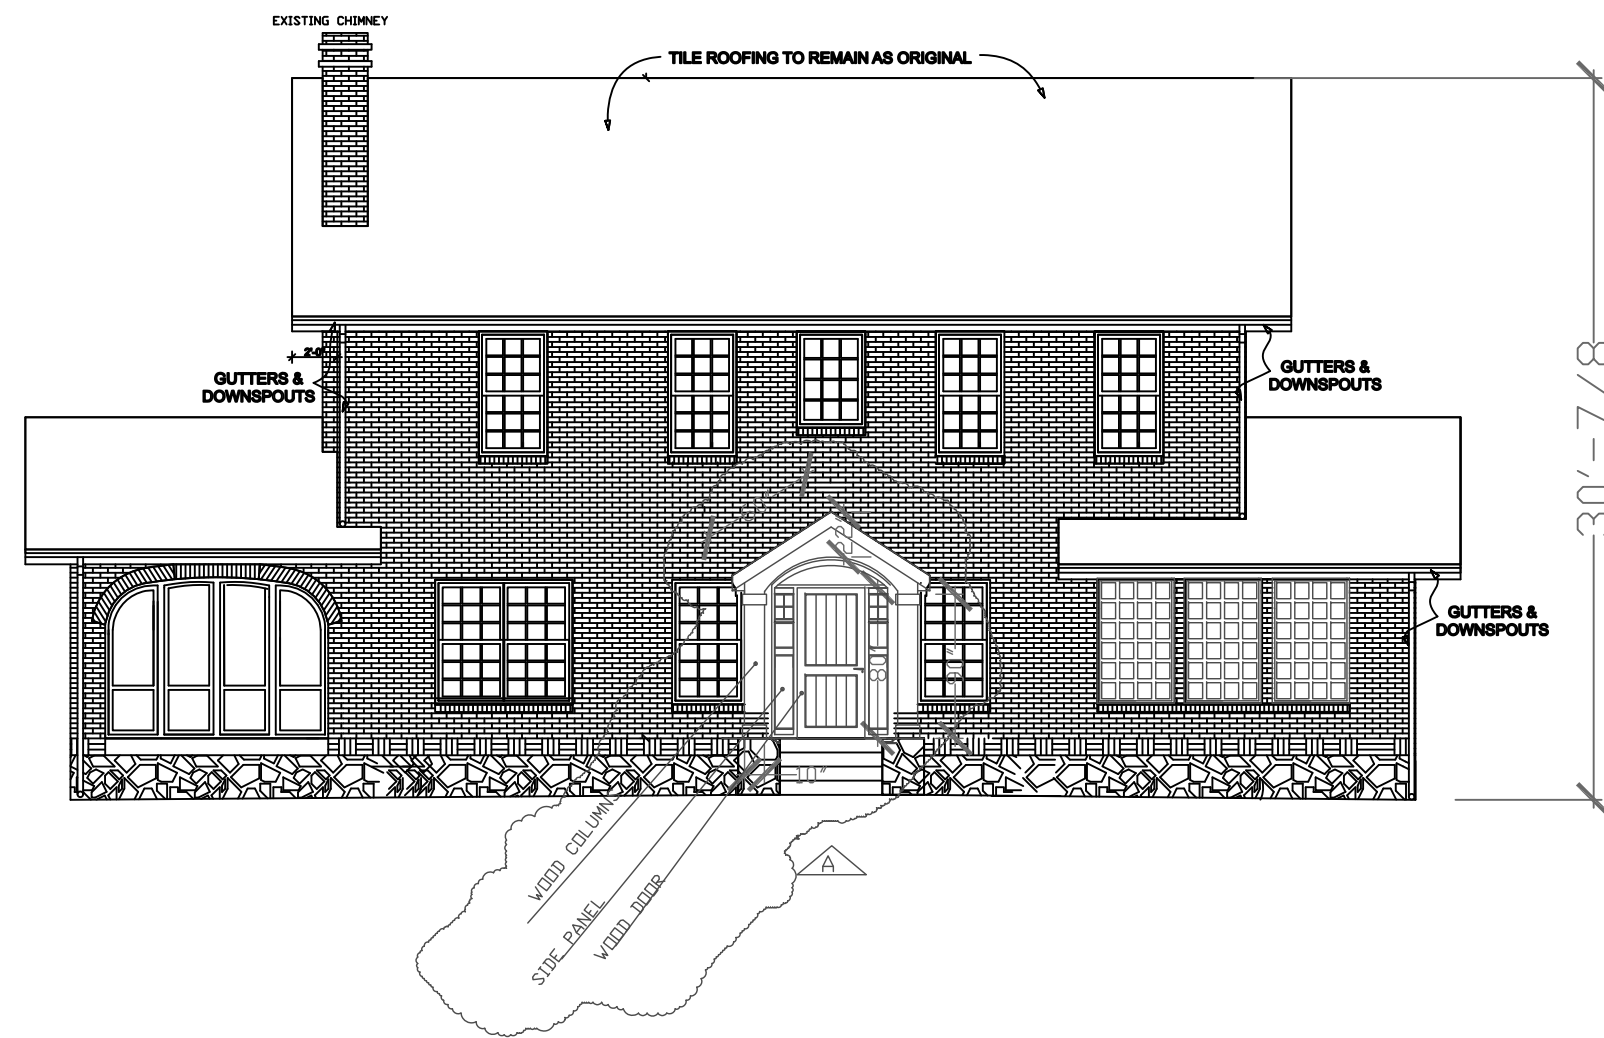

PROPOSED FRONT ELEVATION
SCALE: 1/8"=1'

LVL FLOOR LOAD TABLE (PLF)

		3 1/2"										
SPAN	LOAD	7 1/2'	9'	9 1/2'	11 1/2'	11 7/8'	14'	16'	18'	18 3/4'	20'	
6'	TL/LF											
8'	TL/LF	686										
9'-6"	TL/LF	349	1077	1162								
10'	TL/LF	285	931	1004								
12'	TL/LF	136	549	593	965	1125						
14'	TL/LF	71	348	376	618	723						
16'-6"	TL/LF	33	212	229	380	446	721					
18'-6"	TL/LF	19	148	161	269	316	515	760				
20'	TL/LF	12	116	126	212	249	408	605	851			
24'	TL/LF		64	69	119	141	234	350	498	561	678	
28'	TL/LF		37	40	71	85	144	217	311	352	482	

MIN. SPANS AND WOOD HEADER SCHEDULE				
SIZE OF HEADER	LOAD BEARING WALL SUPPORTING ROOF ONLY	LOAD BEARING WALL ONE STORY ABOVE	LOAD BEARING WALL TWO STORY ABOVE	NON LOAD BEARING WALL
2-2X6 WITH ONE 1/2" PLYWOOD SPACER IN 2X4 WALL	6	4	-	-
3-2X6 WITH TWO 1/2" PLYWOOD SPACERS IN 2X6 WALL	6	4	-	-
2-2X8 WITH ONE 1/2" PLYWOOD SPACER IN 2X4 WALL	8	6	4	8
3-2X8 WITH TWO 1/2" PLYWOOD SPACERS IN 2X6 WALL	8	6	4	8
2-2X10 WITH ONE 1/2" PLYWOOD SPACER IN 2X4 WALL	10	8	6	10
3-2X10 WITH TWO 1/2" PLYWOOD SPACERS IN 2X6 WALL	10	8	6	10
2-2X12 WITH ONE 1/2" PLYWOOD SPACER IN 2X4 WALL	12	10	8	12
3-2X12 WITH TWO 1/2" PLYWOOD SPACERS IN 2X6 WALL	12	10	8	12

APPLICABLE CODES:

INT. RESIDENTIAL CODE 2018 EDITION
WITH GA. AMENDMENTS 2020
INT. FIRE CODE 2018 EDITION
WITH GA. AMEDMENTS 2020
INT. PLUMBING CODE 2018 EDITION:
WITH GA. AMENDMENTS 2014, 2020
INT. MECHANICAL CODE 2018 EDITION:
WITH GA. AMENDMENTS 2014, 2020
INT. FUEL GAS CODE 2018 EDITION:
WITH GA. AMENDMENTS 2014, 2020
NATIONAL ELECTRICAL CODE 2018 EDITION:
WITH NO GA. AMENDMENTS
INT. ENERGY CODE 2018 EDITION:
WITH GA. AMEDMENTS 2020
NAPA 101 LIFE SAFETY CODE 2018
WITH STATE AMENDMENTS 2020
INT. SWIMMING POOL & SPA CODE 2018
WITH GA. AMENDMENTS 2020
GEORGIA ACCESSIBILITY CODE

RELEASED FOR CONSTRUCTION

DATE	REVISIONS	BY
10/5/2022	A	A.K.

ADDRESS: 957 BRIARCLIFF RD. NE.
ATLANTA, GA. 30306

PROJECT NAME:
BRIARCLIFF

ATLANTIC BUILDING SPECIALTIES

OWNER:
MR. SAEID TAKALLOU

4455 LOWER ROSWELL RD.
SUITE 684173
MARIETTA, GA. 30068
404-579-3400
ABSINCO@GMAIL.COM

BY: A.K. CK:

DATE 05/11/2021

SHEET:

A6R

OF:





