

Public Hearing: YES  NO

Department: Planning & Sustainability

**SUBJECT:**

**COMMISSION DISTRICT(S):** Commission District 05 Super District 07

**Application of D.R. Horton c/o Battle Law, P.C. to rezone property from R-85 (Residential Medium Lot-85) zoning district to RNC (Residential Neighborhood Conservation) zoning district for the development of up to 214 single-family detached dwellings, at 8277 Norris Lake Way.**

**PETITION NO:** N2-2025-1621 Z-26-1247833

**PROPOSED USE:** Development of up to 214 single-family, detached dwellings.

**LOCATION:** 8277 Norris Lake Way, Snellville, Georgia 30039

**PARCEL NO.:** 16 228 01 007

**INFO. CONTACT:** Adam Chappell, Sr. Planner, AICP

**PHONE NUMBER:** 404-371-2155

**PURPOSE:**

Application of D.R. Horton c/o Battle Law, P.C. to rezone property from R-85 (Residential Medium Lot-85) zoning district to RNC (Residential Neighborhood Conservation) zoning district for the development of up to 214 single-family detached dwellings, which will be Phases 3 and 4 of the adjacent Champions Runs Subdivision.

**RECOMMENDATION:**

**COMMUNITY COUNCIL:** (Dec. 2025) Full-cycle deferral.

**PLANNING COMMISSION:** (Jan. 6, 2025) Two-Cycle Deferral.

**PLANNING STAFF:** Two-Cycle Deferral.

**STAFF ANALYSIS:** The subject property, comprising approximately 114 acres according to Tax map records, is currently zoned R-85 (Residential Medium Lot-85) and is located within a Suburban (SUB) Character Area. The subject property is adjacent to properties to its immediate south that were rezoned to RNC and are currently developed or under development as residential subdivisions, comprising Phases 1 and 2 of what is now referred to as “Champion’s Run” (formally known as “Red Stag”). Several public hearings and administrative approvals relevant to the subject property and these adjacent properties are outlined below: • **Z-18-1235046 (2018):** On September 25, 2018, the Board of Commissioners conditionally approved an application to rezone approximately 122.77 acres (comprising 8657 Pleasant Hill Way and others) from the R- 85 Zoning District to the RNC Zoning District in order to construct up to 321 single-family detached dwellings. • **P-Plat #1243655 (2020):** On June 24, 2020, the Planning Commission approved a Sketch Plat application authorizing the subdivision of the 122.77 acres subject to Z-18-1235046 for the construction of 321 single-family detached dwellings. • **Z-20-1244113 (2020):** An application was submitted (concurrently with LP-20-1244114) to rezone the property designated as 8400 Pleasant Hill Way (south of the subject property) from the R-85 Zoning District to the RNC Zoning District to construct up to 36 single-family detached dwellings. On September 24, 2020, the Board of Commissioners granted a “Withdrawal without Prejudice” of this application. • **LP-20-1244114 (2020):** An application was submitted (concurrently with Z-20-1244113) for a Land Use Map Amendment to change the future land use designation of 8400 Pleasant Hill Way from Conservation Open Space (COS) to Suburban (SUB). On September 24, 2020, the Board of Commissioners approved this request. • **#1243986 (2021):** A Land Development Permit (LDP) application was approved by the County to allow for site improvements on the eastern portion of properties

(8657 Pleasant Hill Way and others) rezoned per Z-18- 1235046, allowing for the construction of 134 single-family detached dwellings. This LDP comprised Phase 1 of development within “Champion’s Run”. • **P-Plat #1246252 - Champion’s Run Phase 2 R85 (2025)**: On April 23, 2025, the Planning Commission approved a Sketch Plat application authorizing the subdivision of 8400 Pleasant Hill Way to construct up to 20 single-family detached dwellings. This was heard concurrently with P-Plat #1246254 (see below). • **P-Plat #1246254 - Champion’s Run Phase 2 RNC (2025)**: On April 23, 2025, the Planning Commission approved a Sketch Plat application authorizing the subdivision of 8682 Pleasant Hill Road to construct up to 176 single-family detached dwellings. This was heard concurrently with P-Plat #1246252. The property designated as 8682 Pleasant Hill Road comprised the remainder of the original 122.77 acres rezoned as part of Z-18-1235046, and as such, was subject to its conditions, whereas the property designated as 8400 Pleasant Hill Way was/is not subject to any conditions of zoning. In order to be developed under one LDP, one or both properties would have needed to be rezoned (or gone through a major modification process) so that both properties would have shared the same zoning designation and conditions. This is in part due to the permitting process; multiple properties would need to go through a lot combination prior to being redivided. While the R-85 and RNC zoned development sites together comprise “Phase 2” of “Champion’s Run”, they are viewed as two (2) separate subdivisions from a development perspective. • **#1247818 and #1247819 - Champion’s Run Phase 2 R85 and RNC (2025)**: At the time of this analysis, LDP’s are under review for the R85- and RNC-zoned properties but have yet to have received official County approval. The applicant, D.R. Horton c/o Battle Law, P.C., is seeking to rezone the subject property from the R-85 Zoning District to the RNC Zoning District to allow for the development of a subdivision with up to 214 single-family detached dwellings, comprising Phases 3 and 4 of the larger “Champion’s Run” development. Combined, Phases 1-4 would comprise up to 587 dwelling units at a density of approximately 2.37 units per acre. The proposed Phases 3 and 4 comply with all requirements of the RNC district including but not limited to open space, building setbacks, and parking requirements. Furthermore, the rezoning request is consistent with the RNC zoning pattern and density to the south. Although a traffic study appears to have been provided, the proposal of additional units warrants an additional study. The Atlanta Regional Commission (ARC) has established a review process for “large-scale and/or specific type of development that is likely to generate impacts beyond the boundaries of the host local government in which it is located”, referred to as a Development of Regional Impact (DRI) study. A DRI study for housing is dependent on the number of units proposed. Given the combined nature of the development (at over 500 units in total), plus the subject property’s proximity to another large-scale development that recently involved a DRI Study (Creekside Village/DRI #4478), a new DRI study was deemed to be required by the ARC for “Champion’s Run”. At the time of this analysis, this DRI study (DRI #4578) is ongoing. As a result of conversations with the ARC and the applicant, the Planning and Sustainability Department recommends a **“Two-Cycle Deferral to the May 2026 zoning agenda”** of this application request to allow sufficient time for procedural requirements to be followed and for additional changes to the proposal that may result.

**PLANNING COMMISSION VOTE: (January 6, 2025) Two-Cycle Deferral 9-0-0.** Commissioner Cooper moved, Commissioner West seconded for a two-cycle deferral to the May 2026 zoning agenda, per Staff recommendation.

**COMMUNITY COUNCIL VOTE/RECOMMENDATION: (December 2025) Full-cycle deferral 7-1-0.**

**Planning Commission Hearing Date: January 6, 2026**  
**Board of Commissioners Hearing Date: January 22, 2026**

**STAFF ANALYSIS**

<b>CASE NO.:</b>	Z-26-1247833	<b>File ID #:</b> 2025-1621
<b>Address:</b>	8277 Norris Lake Way Snellville, GA 30039	<b>Commission District:</b> 5 <b>Super District:</b> 7
<b>Parcel ID(s):</b>	16-228-01-007	
<b>Request:</b>	Rezone property from the R-85 (Residential Medium Lot-85) Zoning District to the RNC (Residential Neighborhood Conservation) Zoning District for the development of up to 214 single-family detached dwellings, which will be Phases 3 and 4 of the adjacent Champions Run Subdivision.	
<b>Property Owner(s):</b>	D.R. Horton, Inc.	
<b>Applicant/Agent:</b>	D.R. Horton c/o Battle Law, P.C.	
<b>Acreage:</b>	113.78 acres	
<b>Existing Land Use:</b>	Vacant	
<b>Adjacent Zoning:</b>	<b>North:</b> R-85 <b>East:</b> R-85 (across Norris Lake Drive) <b>South:</b> RNC <b>West:</b> MZ	
<b>Comprehensive Plan:</b>	Suburban (SUB) <u>  X  </u> <b>Consistent</b> _____ <b>Inconsistent</b>	

**STAFF RECOMMENDATION: TWO-CYCLE DEFERRAL**

The subject property, comprising approximately 114 acres according to Tax map records, is currently zoned R-85 (Residential Medium Lot-85) and is located within a Suburban (SUB) Character Area. The subject property is adjacent to properties to its immediate south that were rezoned to RNC and are currently developed or under development as residential subdivisions, comprising Phases 1 and 2 of what is now referred to as “Champion’s Run” (formally known as “Red Stag”). Several public hearings and administrative approvals relevant to the subject property and these adjacent properties are outlined below:

- **Z-18-1235046 (2018):** On September 25, 2018, the Board of Commissioners conditionally approved an application to rezone approximately 122.77 acres (comprising 8657 Pleasant Hill Way and others) from the R-85 Zoning District to the RNC Zoning District in order to construct up to 321 single-family detached dwellings.
- **P-Plat #1243655 (2020):** On June 24, 2020, the Planning Commission approved a Sketch Plat application authorizing the subdivision of the 122.77 acres subject to Z-18-1235046 for the construction of 321 single-family detached dwellings.
- **Z-20-1244113 (2020):** An application was submitted (concurrently with LP-20-1244114) to rezone the property designated as 8400 Pleasant Hill Way (south of the subject property) from the R-85 Zoning District to the RNC Zoning District to construct up to 36 single-family detached dwellings. On September 24, 2020, the Board of Commissioners granted a “Withdrawal without Prejudice” of this application.
- **LP-20-1244114 (2020):** An application was submitted (concurrently with Z-20-1244113) for a Land Use Map Amendment to change the future land use designation of 8400 Pleasant Hill Way from Conservation Open Space (COS) to Suburban (SUB). On September 24, 2020, the Board of Commissioners approved this request.

- **#1243986 (2021):** A Land Development Permit (LDP) application was approved by the County to allow for site improvements on the eastern portion of properties (8657 Pleasant Hill Way and others) rezoned per Z-18-1235046, allowing for the construction of 134 single-family detached dwellings. This LDP comprised Phase 1 of development within “Champion’s Run”.
- **P-Plat #1246252 - Champion’s Run Phase 2 R85 (2025):** On April 23, 2025, the Planning Commission approved a Sketch Plat application authorizing the subdivision of 8400 Pleasant Hill Way to construct up to 20 single-family detached dwellings. This was heard concurrently with P-Plat #1246254 (see below).
- **P-Plat #1246254 - Champion’s Run Phase 2 RNC (2025):** On April 23, 2025, the Planning Commission approved a Sketch Plat application authorizing the subdivision of 8682 Pleasant Hill Road to construct up to 176 single-family detached dwellings. This was heard concurrently with P-Plat #1246252. The property designated as 8682 Pleasant Hill Road comprised the remainder of the original 122.77 acres rezoned as part of Z-18-1235046, and as such, was subject to its conditions, whereas the property designated as 8400 Pleasant Hill Way was/is not subject to any conditions of zoning. In order to be developed under one LDP, one or both properties would have needed to be rezoned (or gone through a major modification process) so that both properties would have shared the same zoning designation and conditions. This is in part due to the permitting process; multiple properties would need to go through a lot combination prior to being redivided. While the R-85 and RNC zoned development sites together comprise “Phase 2” of “Champion’s Run”, they are viewed as two (2) separate subdivisions from a development perspective.
- **#1247818 and #1247819 - Champion’s Run Phase 2 R85 and RNC (2025):** At the time of this analysis, LDP’s are under review for the R85- and RNC-zoned properties but have yet to have received official County approval.

The applicant, D.R. Horton c/o Battle Law, P.C., is seeking to rezone the subject property from the R-85 Zoning District to the RNC Zoning District to allow for the development of a subdivision with up to 214 single-family detached dwellings, comprising Phases 3 and 4 of the larger “Champion’s Run” development. Combined, Phases 1-4 would comprise up to 587 dwelling units at a density of approximately 2.37 units per acre. The proposed Phases 3 and 4 comply with all requirements of the RNC district including but not limited to open space, building setbacks, and parking requirements. Furthermore, the rezoning request is consistent with the RNC zoning pattern and density to the south.

Although a traffic study appears to have been provided, the proposal of additional units warrants an additional study. The Atlanta Regional Commission (ARC) has established a review process for “large-scale and/or specific type of development that is likely to generate impacts beyond the boundaries of the host local government in which it is located”, referred to as a Development of Regional Impact (DRI) study. A DRI study for housing is dependent on the number of units proposed. Given the combined nature of the development (at over 500 units in total), plus the subject property’s proximity to another large-scale development that recently involved a DRI Study (Creekside Village/DRI #4478), a new DRI study was deemed to be required by the ARC for “Champion’s Run”.

At the time of this analysis, this DRI study (DRI #4578) is ongoing. **As a result of conversations with the ARC and the applicant, the Planning and Sustainability Department recommends a *Two-Cycle Deferral to the May 2026 zoning agenda* of this application request to allow sufficient time for procedural requirements to be followed and for additional changes to the proposal that may result.**



## LETTER OF UNDERSTANDING

---

December 4, 2025

Bobby Watkins  
LJA  
19 E. Chandler  
Winder, GA 30680

RE: **Champion's Run (DRI#: 4578)**

Dear Bobby Watkins:

The purpose of this Letter of Understanding is to document the discussions during the Methodology Meeting held virtually on November 10<sup>th</sup>, 2025 regarding the **Champion's Run** Development of Regional Impact (DRI). The *GRTA DRI Review Procedures*, as well as the inputs and parameters documented in this Letter of Understanding and the revised Methodology Meeting Packet, shall be adhered to in preparing the GRTA required Transportation Study.

### PROJECT OVERVIEW

- The proposed site is located at the intersection of Pleasant Hill Road and Norris Lake Drive in DeKalb County. The site's coordinates are 33.741881, -84.038908.
- The proposed development includes 567 units of single-family detached housing.
- The projected build-out is three phases to be completed by 2029. Phase 1 is to be completed by 2025, Phase 2 by 2027, and Phase 3 by 2029.
- The proposed development includes 4 site accesses along:
  1. Pleasant Hill Road (Access Point #1)
  2. Norris Lake Drive (Access Point #2)
  3. Norris Lake Drive (Access Point #3)
  4. Rolling Stone Drive (Access Point #4)
- The DRI trigger for this development is a rezoning.
- The vehicular trip generation is estimated to be 5,372 net daily trips based on the *ITE Trip Generation Manual 12<sup>th</sup> edition*.
- The applicant is applying for approval under GRTA's non-expedited Traffic Impact Study review process.

### STUDY NETWORK

1. Pleasant Hill Road & Norris Lake Drive.
2. Pleasant Hill Road & Bonds Lake Road.
3. Pleasant Hill Road & Sierra Passage Road.
4. Pleasant Hill Road & Union Grove Road.
5. Pleasant Hill Road & Bethel Road.
6. Norris Lake Drive & Norris Lake Road.
7. SR 124 & Pleasant Hill Road.
8. SR 124 & Norris Lake Road.
9. Pleasant Hill Road (Access Point #1).
10. Norris Lake Drive (Access Point #2).
11. Norris Lake Drive (Access Point #3).
12. Rolling Stone Drive (Access Point #4).

## METHODOLOGY MEETING PACKET INPUTS & PARAMETERS

- The Site Plan shall meet all the applicable requirements in Section 7.1 of the *GRTA DRI Review Procedures*.
- All Study Network intersections shall be analyzed during the AM and PM peak hours for (1) existing conditions, (2) future “no-build” conditions, and (3) future “build” conditions as specified in the *GRTA DRI Review Procedures*.
- This DRI shall be modeled and reviewed in three phases to be completed by 2025, 2027, and 2029.
- The Level of Service (LOS) standard for all analysis shall be LOS D unless specified otherwise in Section 3.2.2.1. For example, a LOS E standard is allowed if the existing LOS for the intersection or approach is a LOS F.
- Default values should not be assumed in the traffic modeling. Existing conditions shall be taken into account as required in Section 3.2.2.
- The trip generation calculations in the revised Methodology Meeting Packet shall be used in the Transportation Study. Mixed-use, Alternative Mode, and pass-by reductions are not allowed for this site.
- The trip assignment approach in the revised Methodology Meeting Packet shall be utilized for all Study Network intersection movements.
- The applicant shall research TIP, STIP, RTP and GDOT’s construction work program, as well as any local government and transit operator plans (SPLOST, CIP, etc.), to determine the open date, sponsor, cost of the project, funding source(s), for future roadway projects in the project vicinity. Programmed transportation projects anticipated to open on or before the Build Out year of the DRI Project shall be modeled as completed in the No-Build and Build conditions unless approved otherwise.
- A 1.0% annual traffic Background Growth Rate shall be used for all roadways. The Applicant will consider the following DRIs in the analysis:
  1. #4478 Creekside Village
- Capacity analysis shall be based on turning movement counts collected not more than 12-months prior to the date of the actual DRI submittal to GRTA, unless specified otherwise. As specified in Section 2.3, turning movement counts shall be collected while local schools are in session, on a Tuesday, Wednesday or Thursday (unless approved otherwise) and not during holiday periods (weeks of July 4<sup>th</sup>, Thanksgiving and +/- 5 days of Christmas).
- If the *GRTA DRI Review Procedures* requires an Enhanced Focus Area for Heavy Vehicles or an Enhanced Focus Area for Dense Urban Environments, the Transportation Study shall incorporate the inputs and parameters agreed to at the Methodology Meeting and documented in the revised Methodology Meeting Packet. These inputs may include a Heavy Vehicle modeling percentages, a Heavy Vehicle route map, a pedestrian crosswalk delay adjustment and a bus blockage adjustment factor.

## ADDITIONAL REQUIREMENTS

**All applicable requirements of the *GRTA DRI Review Procedures* must be met for the Transportation Study to be considered complete.** The *GRTA DRI Review Procedures* are located on GRTA’s DRI website: <https://www.srta.ga.gov/programs-projects/dev-of-regional-impact/> Contact GRTA staff if you have any questions on these requirements.

The Transportation Study shall also include as attachments the native LOS modeling file (i.e., Synchro modeling files) as well as the modeling reports (PDFs) for all Study Network intersections for the Existing, No-Build and Build conditions for all phases. The PDF reports shall be numbered (in page headers) and organized in order according to the Study Network numbering sequence in this Letter of Understanding. The reports shall also be organized in the following sequence: *Existing condition AM, Existing condition PM, No-build condition AM, No-Build condition PM, Build condition AM, Build condition PM*. If improvements are modeled, those PDFs shall be labeled as such and follow the appropriate condition’s applicable peak period.

The Transportation Study appendices shall also include all turning movement count data, regardless of if using historic data or newly collected turning movement counts.

When documenting any Queue Length impacts required in Section 3.2.3.6, the TIS Executive Summary shall also note any individual *movements* not meeting the LOS standard where the DRI Project adds trips in the Build condition and exceeds available storage capacity for that movement.

When identifying mitigations in the existing, no-build and build conditions, the mitigations identified in preceding conditions shall not be modeled as complete when conducting the LOS analysis. The same mitigation may still be proposed as mitigation in the subsequent condition but it shall not be included as completed in the default analysis. For example, a turn lane may be identified as a needed improvement in the no-build condition. The turn lane should not be modeled as completed in the build condition. The turn lane should only be modeled as complete in the no-build with improvements condition and the build with improvements condition.

#### DRI REVIEW PACKAGE SUBMITTAL

GRTA will begin reviewing the DRI once the DRI Review Package is submitted and deemed complete. The DRI Review Package includes: the permitting Local Government inputting both Department of Community Affairs (DCA) forms into the DCA DRI website; and the **Traffic Engineer submittal of the GRTA Transportation Study (including LOS appendices, traffic count data and any other required attachments) and Site Plan to GRTA staff and ALL stakeholders included in the CC list of this Letter of Understanding.**

All DRI Review Packages shall be submitted electronically via email to all stakeholders in the CC list of the Letter of Understanding. If the DRI Review Package total file size is greater than 10 MB, the DRI Review Package shall be submitted via email with a FTP link provided for downloading the files.

Please contact me if you have any questions about the Letter of Understanding or the *GRTA DRI Review Procedures*.

Sincerely,

Graham Foster  
Transportation Program Manager

Cc:

- |                                     |                             |
|-------------------------------------|-----------------------------|
| Zane Grennell, DCA                  | Brendon Rush, MARTA         |
| Rachel Bowdler, SRTA/GRTA           | Karin Smoot, MARTA          |
| Donald Shockley, ARC                | Bobby Watkins, LJA          |
| Aprell King, DeKalb County          | Michelle Battle, Battle Law |
| Tony Guilford, DeKalb County        | Jim Buice, DR Horton        |
| Rashad Wise, DeKalb County          | James Slay, Lumin8          |
| LaShawn Gardiner, Rockdale County   | Daniel Jean, Lumin8         |
| Denise Tugman, Rockdale County      |                             |
| Felleshia Blair, City of Stonecrest |                             |
| Shawanna Qawiy, City of Stonecrest  |                             |
| Paul DeNard, GDOT                   |                             |
| Megan Wilson, GDOT                  |                             |

## DEPARTMENT OF PLANNING & SUSTAINABILITY

Chief of Executive Officer  
Lorraine Cochran-Johnson

Director  
Juliana A. Njoku

### Zoning Comments January 2026

**Z-26-1247832 (2025-1620) 3792 Memorial College Drive:**

Memorial College Drive is classified as a collector road. Please refer to the requirements in Zoning Code 5.4.3 and Land Development Code 14-190. Requires a right of way dedication of 35 feet from centerline OR such that all public infrastructure is within right of way, whichever greater. Requires a 10-foot landscape strip with a 6-foot sidewalk and 4-foot bike lane or a 10-foot multi-use path. It requires pedestrian scale streetlights.

**Z-26-1247833 (2025-1621) 8277 Norris Lake Way:**

Norris Lake Way is classified as local roads. Please refer to the requirements in Zoning Code 5.4.3 and Land Development Code 14-190. Requires a right of way dedication of 27.5 feet from centerline OR such that all public infrastructure is within right of way, whichever greater. Requires a 5-foot landscape strip with a 5-foot sidewalk. It requires pedestrian scale streetlights. Adjacent street Norris Lake Drive is classified as a Collector. Please refer to the requirements in Zoning Code 5.4.3 and Land Development Code 14-190. Requires a right of way dedication of 35 feet from centerline OR such that all public infrastructure is within right of way, whichever greater. Requires a 10-foot landscape strip with a 6-foot sidewalk and 4-foot bike lane or a 10-foot multi-use path. It requires pedestrian scale streetlights. Verify that all access points have intersection and stopping sight distance as described by AASHTO.

**Z-26-1247784 (2025-1622) 5488 Flat Shoals Parkway:**

Flat Shoals Parkway is classified as a Major Arterial, also a Georgia State Route. Refer to the requirements in Zoning Code 5.4.3 and Land Development Code 14-190. If not already in place: Requires a right of way dedication of 75 feet from the centerline of roadway, all public infrastructure must be within right of way. Requires a 10-foot multiuse path with pedestrian scale streetlights.

**SLUP-26-1247822 (2025-1623) 3396 Chamblee-Tucker Road:**

Chamblee Tucker Road is classified as a Minor Arterial. SLUP does not change the existing shoulders or curb cuts. Verify that all access points have intersection and stopping sight distance as described by AASHTO.

**SLUP-26-1247825 (2025-1624) 2931 Ward Lake Way:**

Ward Lake Way is classified as a local road. SLUP does not change the existing shoulders or curb cuts. Verify that all access points have intersection and stopping sight distance as described by AASHTO.

**SLUP-26-1247829 (2025-1625) 3915 Emerald North Drive:**

Emerald North Drive is classified as a local road. SLUP does not change the existing shoulders or curb cuts. Verify that all access points have intersection and stopping sight distance as described by AASHTO.

**Z-26-1247827 (2025-1626) 4493 Flakes Mill Road (4400 River Road):**

Flakes Mill Road is classified as a Minor Arterial. Refer to the requirements in Zoning Code 5.4.3 and Land Development Code 14-190. The right-of way dedication of 35 feet minimum from centerline to allow all public infrastructure is within right of way. Requires a 10-foot multiuse path, with pedestrian streetlights. Verify that all access points have intersection and stopping sight distance as described by AASHTO.

**SLUP-26-1247841 (2025-1627) 4493 Flakes Mill Road (4400 River Road):**

Flakes Mill Road is classified as a local road. SLUP does not change the existing shoulders or curb cuts. Verify that all access points have intersection and stopping sight distance as described by AASHTO.



Wednesday, November 19, 2025

To: Mr. John Reid, Senior Planner  
From: Ryan Cira, Director, Division of Environmental Health  
Cc: Alan Gaines, Deputy Director, Division of Environmental Health  
Re: Rezone Application Review

General Comments:

DeKalb County Health Regulations prohibit use of on-site sewage disposal systems for

- multiple dwellings
- food service establishments
- hotels and motels
- commercial laundries
- funeral homes
- schools
- nursing care facilities
- personal care homes with more than six (6) clients
- child or adult day care facilities with more than six (6) clients
- residential facilities containing food service establishments

If proposal will use on-site sewage disposal, please contact the Land Use Section (404) 508-7900.

Any proposal, which will alter wastewater flow to an on-site sewage disposal system, must be reviewed by this office prior to construction.

This office must approve any proposed food service operation or swimming pool prior to starting construction.

Public health recommends the inclusion of sidewalks to continue a preexisting sidewalk network or begin a new sidewalk network. Sidewalks can provide safe and convenient pedestrian access to a community-oriented facility and access to adjacent facilities and neighborhoods.

For a public transportation route, there shall be a 5ft. sidewalk with a buffer between the sidewalk and the road. There shall be enough space next to sidewalk for bus shelter's concrete pad installation.

Since DeKalb County is classified as a Zone 1 radon county, this office recommends the use of radon resistant construction.

11/19/2025

N1-2025-1620

Z-26-1247832

3792 Memorial College Drive, Clarkston, GA 30021

- See general comments

N2-2025-1621

Z-26-1247833

8277 Norris Lake Way, Snellville, Ga 30039

- See general comments

N3-2025-1622

Z-26-1247784

5488 Flat Shoals Parkway, Decatur, Ga 30034

- Septic Diagram record from on file from 1999.
- DeKalb County Health Regulations prohibit use of on-site sewage disposal systems for
  - food service establishments

11/19/2025

N4-2025-1623

SLUP-26-1247822

3396 Chamblee-Tucker Road, Chamblee, Ga 30341

- See general comments

N5-2025-1624

SLUP-26-1247825

2931 Ward Lake Way, Ellenwood, GA 30294

- Child day care facility
- See general comments

N6-2025-1625

SLUP-26-1247829

3915 Emerald North Drive, Decatur, GA 30035

- Personal care home
- See general comments

445 Winn Way, P.O. Box 987, Decatur, GA 30031 | 404.294.3700 | [dekalbpublichealth.com](http://dekalbpublichealth.com)

445 Winn Way, P.O. Box 987, Decatur, GA 30031 | 404.294.3700 | [dekalbpublichealth.com](http://dekalbpublichealth.com)

11/19/2025

N7-2025-1626

Z-26-1247827

4493 Flakes Mill Road, Ellenwood, Ga 30394

- Child Day Care
- DeKalb County Health Regulations prohibit use of on-site sewage disposal systems for
  - child or adult day care facilities with more than six clients.

N8-2025-1627

SLUP-26-1247841

4493 Flakes Mill Road, Ellenwood, GA 30294

- Child Day Care
- DeKalb County Health Regulations prohibit use of on-site sewage disposal systems for
  - child or adult day care facilities with more than six clients.

# Development Review Comments

**Submitted to:** DeKalb County **Case #:** Z-26-1247833  
**Parcel #:** 16 228 01 007

**Name of Development:** Champions Runs Phases 3 and 4  
**Location:** 8277 Norris Lake Way, Snellville, GA 30039

**Description:** Proposed development 214 Single-family detached homes.

**Impact of Development:** When fully constructed, this development would be expected to generate 102 students: 21 at Rock Chapel Elementary School, 15 at Lithonia Middle School, 21 at Lithonia High School, 30 at other DCSD schools, and 15 at private school. Enrollment at the high school is slightly above capacity, but trending down. The additional homes are not expected to cause over-crowding at any of the neighborhood schools.

Current Condition of Schools	Rock Chapel Elementary School	Lithonia Middle School	Lithonia High School	Other DCSD Schools	Private Schools	Total
Capacity	696	1,230	1,426			
Portables	0	0	0			
Enrollment (Oct 2024)	524	1,064	1,564			
Seats Available	172	166	-138			
Utilization (%)	75.3%	86.5%	109.7%			
<b>New students from development</b>	<b>21</b>	<b>15</b>	<b>21</b>	<b>30</b>	<b>15</b>	<b>102</b>

New Enrollment	545	1,079	1,585
New Seats Available	151	151	-159
New Utilization	78.3%	87.7%	111.2%

Calculation Details

Unit Type	SF	Proposed Units	214
-----------	----	----------------	-----

		Attend Home School	Attend other DCSD School	Private School	Total
<b>Yield Rates</b> (students per unit based on comparable developments)	Elementary	0.0986	0.0568	0.0267	0.1821
	Middle	0.0687	0.0367	0.0225	0.1279
	High	0.0988	0.0459	0.0196	0.1643
	<b>Total</b>	<b>0.2661</b>	<b>0.1394</b>	<b>0.0688</b>	<b>0.4743</b>
<b>Units x Yield Rates</b>	Elementary	21.10	12.16	5.71	38.97
	Middle	14.70	7.85	4.82	27.37
	High	21.14	9.82	4.19	35.15
	<b>Total</b>	<b>56.94</b>	<b>29.83</b>	<b>14.72</b>	<b>101.49</b>
<b>New Students from Development</b> (rounded result)	Elementary	21	12	6	39
	Middle	15	8	5	28
	High	21	10	4	35
	<b>Total</b>	<b>57</b>	<b>30</b>	<b>15</b>	<b>102</b>



# DEKALB COUNTY GOVERNMENT PLANNING DEPARTMENT DISTRIBUTION FORM

**NOTE: PLEASE RETURN ALL COMMENTS VIA EMAIL TO EXPEDITE THE PROCESS TO JOHN REID [jreid@dekalbcountyga.gov](mailto:jreid@dekalbcountyga.gov) AND/OR LASONDRA HILL [lahill@dekalbcountyga.gov](mailto:lahill@dekalbcountyga.gov)**

---

**The following areas below may warrant comments from the Development Division. Please respond accordingly as the issues relate to the proposed request and the site plan enclosed as it relates to Chapter 14. You may address applicable disciplines.**

**DEVELOPMENT ANALYSIS:**

- **Transportation/Access/Row**

---

---

---

- **Storm Water Management**

---

---

---

- **Flood Hazard Area/Wetlands**

---

---

---

- **Landscaping/Tree Preservation**

---

---

---

- **Tributary Buffer**

---

---

---

- **Fire Safety**

---

---

---





**DEKALB COUNTY  
GOVERNMENT PLANNING  
DEPARTMENT DISTRIBUTION  
FORM**

**NOTE: PLEASE RETURN ALL COMMENTS VIA EMAIL TO EXPEDITE THE PROCESS TO JOHN REID [jreid@dekalbcountyga.gov](mailto:jreid@dekalbcountyga.gov) AND/OR LASONDRA HILL [lahill@dekalbcountyga.gov](mailto:lahill@dekalbcountyga.gov)**

**COMMENTS FORM:  
PUBLIC WORKS TRAFFIC ENGINEERING**

Case No.: Z-26-1247833 Parcel I.D. #: 16 228 01 007

Address: 8277 Norris Lake Way, Snellville 30039

Adjacent Roadway (s):

(classification) (classification)

Capacity (TPD) \_\_\_\_\_  
 Latest Count (TPD) \_\_\_\_\_  
 Hourly Capacity (VPH) \_\_\_\_\_  
 Peak Hour. Volume (VPH) \_\_\_\_\_  
 Existing number of traffic lanes \_\_\_\_\_  
 Existing right of way width \_\_\_\_\_  
 Proposed number of traffic lanes \_\_\_\_\_  
 Proposed right of way width \_\_\_\_\_

Capacity (TPD) \_\_\_\_\_  
 Latest Count (TPD) \_\_\_\_\_  
 Hourly Capacity (VPH) \_\_\_\_\_  
 Peak Hour. Volume (VPH) \_\_\_\_\_  
 Existing number of traffic lanes \_\_\_\_\_  
 Existing right of way width \_\_\_\_\_  
 Proposed number of traffic lanes \_\_\_\_\_  
 Proposed right of way width \_\_\_\_\_

Please provide additional information relating to the following statement.

According to studies conducted by the Institute of Traffic Engineers (ITE) 6/7<sup>th</sup> Edition (whichever is applicable), churches generate an average of fifteen (15) vehicle trip end (VTE) per 1,000 square feet of floor area, with an eight (8%) percent peak hour factor. Based on the above formula, the \_\_\_\_\_ square foot place of worship building would generate \_\_\_\_\_ vehicle trip ends, with approximately \_\_\_\_\_ peak hour vehicle trip ends.

Single Family residence, on the other hand, would generate ten (10) VTE's per day per dwelling unit, with a ten (10%) percent peak hour factor. Based on the above referenced formula, the \_\_\_\_\_ (Single Family Residential) District designation which allows a maximum of \_\_\_\_\_ units per acres, and the given fact that the project site is approximately \_\_\_\_\_ acres in land area, \_\_\_\_\_ daily vehicle trip end, and \_\_\_\_\_ peak hour vehicle trip end would be generated with residential development of the parcel.

COMMENTS: Plans and Field Reviewed, No problem that  
would interfere with Traffic flow.

Signature: *Jerry White*



**DEKALB COUNTY  
GOVERNMENT PLANNING  
DEPARTMENT DISTRIBUTION  
FORM**

**NOTE: PLEASE RETURN ALL COMMENTS VIA EMAIL TO EXPEDITE THE PROCESS TO JOHN REID [jreid@dekalbcountyga.gov](mailto:jreid@dekalbcountyga.gov) AND/OR LASONDRA HILL [lahill@dekalbcountyga.gov](mailto:lahill@dekalbcountyga.gov)**

**COMMENTS FORM:  
PUBLIC WORKS WATER AND SEWER**

Case No.: \_\_\_\_\_ Parcel I.D. #: \_\_\_\_\_

Address: \_\_\_\_\_  
\_\_\_\_\_  
\_\_\_\_\_

**WATER:**

Size of existing water main: \_\_\_\_\_ (adequate/inadequate)

Distance from property to nearest main: \_\_\_\_\_ Size of line required, if inadequate: \_\_\_\_\_  
\_\_\_\_\_

**SEWER:**

Outfall Servicing Project: \_\_\_\_\_

Is sewer adjacent to property: Yes \_\_\_\_ No \_\_\_\_ If no, distance to nearest line: \_\_\_\_\_

Water Treatment Facility: \_\_\_\_\_ adequate \_\_\_\_ inadequate \_\_\_\_

Sewage Capacity: \_\_\_\_\_ (MGPD) Current Flow: \_\_\_\_\_ (MGPD)

**COMMENTS:**

\_\_\_\_\_  
\_\_\_\_\_  
\_\_\_\_\_  
\_\_\_\_\_  
\_\_\_\_\_  
\_\_\_\_\_  
\_\_\_\_\_

Signature: \_\_\_\_\_

# Transportation Analysis

## METHODOLOGY MEETING PACKET

Prepared on Behalf of

**LJA**

### CHAMPION'S RUN

**DRI #4578**

**DEKALB COUNTY, GA**

*Prepared for:*

GRTA, ARC, and Dekalb County

*Prepared By:*

James Slay, P.E.

Lumin8 Transportation Technologies, LLC

27 N Fairground St. NE

Marietta, GA 30060

November 20, 2025



This is the Pre-Application / Methodology meeting packet that has been prepared for the DRI Methodology Meeting. The Methodology Meeting will be held in accordance with GRTA DRI standards.

**Attendees to include:**

Donald Shockey	ARC
Brittany Giles	GRTA
Paul DeNard, PE	GDOT District 7
Aprill King	Dekalb County
Tony Guilford	Dekalb County
Bobby Watkins	LJA
James Slay, PE	Lumin8 Transportation Technologies
Daniel Jean	Lumin8 Transportation Technologies

Project Orientation .....	2
Planning Context .....	5
Alternative Mode Access .....	7
Trip Generation & Adjustments .....	8
Trip Assignment .....	11
Study Network .....	14
Scenario Modeling .....	15
Draft Schedule .....	17

Appendices

Site Plan .....	A
DRI 4478 .....	B
Trip Generation Report .....	C
GDOT Count Station Data .....	D
Dekalb County School Schedules .....	E

# Developments of Regional Impact (DRI) Methodology Meeting Packet Template for the Transportation Impact Study

DRI Name & Number: [Champion's Run – DRI #4578](#)

Pre-Review / Methodology Meeting Date: [November 10, 2025](#)

Project Rendering: [The full site plans and land uses have been attached in Appendix A.](#)

Figure 1: Site Plan – Phases 1 through 3



**Project Orientation (Section 2.2.1):**

Permitting Local Government: [DeKalb County](#)

Additional Local Government(s) with development approval authority: [N/A](#)

DRI Trigger: [Exceeds ARC Thresholds and rezoning](#)

DRI Trigger Application / Permit #: [4578](#)

Qualifying DRI Threshold Exceeded: [Exceeds 400 dwelling units](#)

Zoning:

Existing: [RNC – Neighborhood Conservation \(Phases 1 & 2\), MZ – Multizone \(Phase 3\)](#)

Proposed: [RNC – Neighborhood Conservation \(Phases 1, 2 & 3\)](#)

Project Information:

- [247.64 acres](#)
- [Phase 1 – 134 single-family units](#)
- [Phase 2 – 196 single-family units](#)
- [Phase 3 – 237 single-family units](#)

Project Location:

GPS Coordinates: [33.742825, -84.037786](#)

Location Description: [Lot bound by Pleasant Hill Road to the south and Norris Lake Drive to the east](#)

Unified Growth Policy Map land use area designation: [Developing suburb](#)

Neighboring Jurisdiction(s): [Rockdale County](#)

Project Orientation Map (Section 2.2.1.2):

Figure 2: Project Orientation Map



Roadway	Owner	# of Lanes
Pleasant Hill Road	Dekalb County	2
Norris Lake Drive	Dekalb County	2
Bond Lake Road	Dekalb County	2
Union Grove Road	Dekalb County	2
Bethel Road	Dekalb County	2
Norris Lake Road	Dekalb County	2
State Route 124	GDOT	4

Project Driveways & Access Points: Four (4) access points will be provided to be consistent with DeKalb County code §14-200 as the site comprises of over 300 residential units. Of the four (4) driveways, two are on Norris Lake Drive, one on Pleasant Hill Road, and one connecting to Rolling Stone Drive. A future connection is to be determined with the construction of the future Yellow River Park. This connection is assumed to connect over to Norris Lake Drive once the park is constructed.

Project Build Out Year & Phase(s): Phase 1 – 2025, Phase 2 – 2027, Phase 3 – 2029

Net Average Daily Trips (ADT) & Requested Review Schedule (Section 4.2.2): 5372, Non-Expedited

Government Stakeholders (Section 1.2.2):

- Dekalb County
- Rockdale County
- GRTA
- ARC
- GDOT District 7

Applicant Stakeholders (Section 1.2.2):

- LJA
- Lumin8 Transportation Technologies

Applicant Email & Mailing Address:

Bobby Watkins  
LJA  
19 E. Chandler  
Winder, GA 30680  
[bwatkins@lja.com](mailto:bwatkins@lja.com)  
770.225.4730

**Planning Context:**

Programmed Projects (Section 2.2.2.1, Section 2.2.2.3):

Project Name	From / To Points	Sponsor	GDOT PI#	ARC ID # (TIP)	Design FY	ROW / UTL FY	CST FY
Creekside Village Mixed-Use Development	--	--	--	DRI 4478	--	--	--

Programmed Project Attached Design Documents: The Creekside Village Mixed-Use Development is planned to be completed by Year 2028 and will be incorporated in this project transportation impact analysis. A copy of the DRI 4478 study is included in Appendix B.

Transportation Project Interaction with DRI (Section 2.2.2.5): N/A

Planned Projects (Section 2.2.2.2):


Project Name	From / To Points	Potential Sponsor	Project ID #	Project Timeline	Planning Document
--	--	--	--	--	--

Zoning (Section 2.2.1.1)

Existing Zoning: RNC – Neighborhood Conservation (Phases 1 & 2), MZ – MultiZone (Phase 3)

Land Use (Section 2.2.1.1)

Figure 3: Dekalb County Future Land Use Map

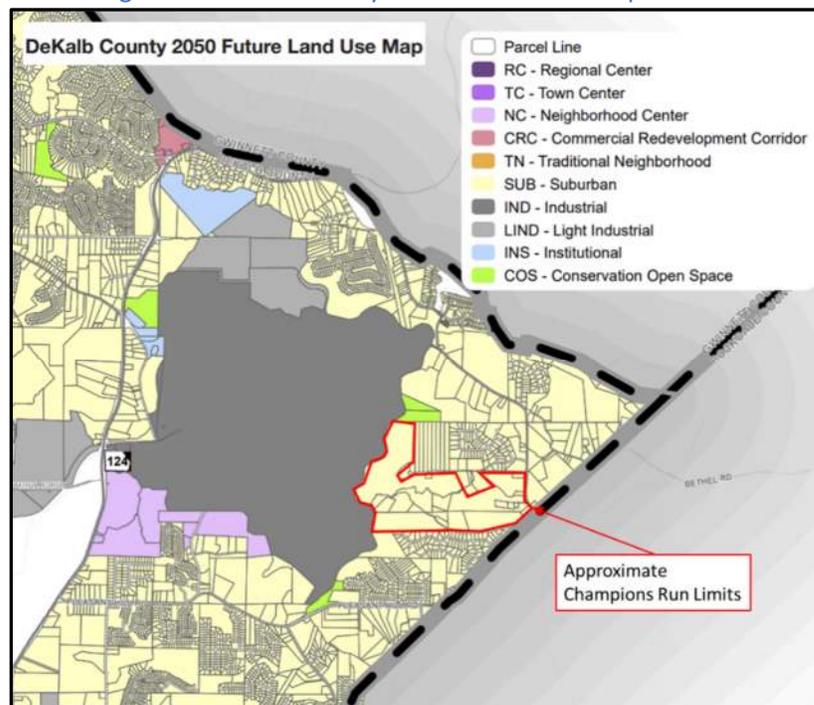

Future Land Use Map Designation: Suburban

Land Use Vision & Goals: The Dekalb 2050 Unified Plan put forth in November of 2022 is made of up of three parts, with the two major components being:

- The Comprehensive Land Use Plan
- The Comprehensive Transportation Plan

The third piece is the Unified Plan Executive Summary, which establishes the Guiding Principles in developing the Land Use Plan. These principles focus on:

- Activity Centers, Nodes, and Corridors
- Protect Existing Single-Family Neighborhoods
- Development Intensity
- Density Bonuses
- Housing Options
- Environment and Sustainability
- Multimodal Development
- Cultural Diversity
- Healthy Neighborhoods
- Transit Oriented Development
- Tree and Greenspace Preservation

The Priorities for the Comprehensive Transportation Plan were:

- Provide Transportation Options through Connectivity across Mode
- Enable Healthy Communities and Improve Quality of Life
- Improve Safety
- Improve Maintenance
- Promote Equity
- Increase Funding for Improvements
- Increase Access to Jobs and Education
- Encourage Economic Development
- Respect and Improve Dekalb County's Character
- Practice Fiscal Responsibility in Transportation Investments
- Better Accommodate Movement of Goods

Relation to Existing Land Use Plans: The proposed single-family residential will provide the county with new options for housing and the potential to bring new families to the area and provide opportunities for economic development.

Chattahoochee River / Metropolitan River Protection Act: N/A

### **Alternative Mode Access (Section 2.2.3)**

Existing Alternative Transportation Map (Section 2.2.3.1): According to DeKalb County's Trail Greenway Master Plan (updated January 24, 2025), the County's existing trail network totals approximately 65 miles, consisting of 19.4 miles within unincorporated DeKalb County and 45.6 miles within incorporated cities. The County currently maintains 31 miles of the 65 miles of the existing countywide Greenway Network. However, the closest trail is the Stone Mountain Trail which is approximately 8.5 miles (straight-line distance) from the development. DeKalb is also a part of the Safe Routes to School program.

#### Bicycle and Pedestrian Context (Section 2.2.3.3):

Description of Existing Infrastructure: Prior to this project, there were no existing sidewalks along either side of Pleasant Hill Road or Norris Lake Drive. However, with Phase 1 nearing completion, new sidewalk has been constructed along the north side of Pleasant Hill Road and the west side of Norris Lake Drive.

Sidewalk & Streetscape Ordinance Standards: As stated in the DeKalb County Code of Ordinances, "Sidewalks shall be provided on all streets and shall consist of a street furniture zone and a pedestrian zone of widths that are based on the development category and location." The code lists three different Tiers of locations in the county that require different minimum sidewalk widths: Tier 1 – 15 feet, Tier 2 – 15 feet, Tier 3 – 10 feet.

Potential Pedestrian & Bicycle Destinations: There no discernible destinations that are within a ¼ mile of the proposed development.

#### Transit Accommodations (Section 2.2.3.4):

Existing Transit Routes: N/A

Existing High-Capacity Transit Stations: There are no high-capacity transit stations in the immediate vicinity of the project. The closet transit locations are MARTA stations that are a minimum of 10 miles to the west, a MARTA Mobility Center located in Lithonia.

Existing Transit Service Details: MARTA's operation hours are 4:45 AM to 1:30 AM on weekdays and 5:00 AM to 12:30 AM on weekends.

Proposed Pedestrian Route to Access Transit: No proposed route to any transit stations.

Transit Stop Ridership: N/A

Transit Stop Amenity Standards: N/A

## Trip Generation & Adjustments

Trip Generation Inputs (Section 2.2.4.1): Trip Generation Report included in Appendix C.

ITE Trip Generation Manual Used: 12<sup>th</sup> Edition

ITE Land Use Code(s): 210

ITE Independent Variable Inputs for each Land Use Code: 567 Dwelling Units (Phase 1 – 134, Phase 2 – 196, Phase 3 – 237)

Day & Time of Day of ITE Surveys:

- 210:
  - (Phase 1, 2, & 3)
    - Weekday from 7:00 AM to 9:00 AM and 4:00 PM to 6:00 PM
    - Saturday; Peak Hour of the day – 10:00 AM to 11:00 AM
    - Sunday; Peak Hour of the day – 10:00 AM to 11:00 AM

ITE Trip Generation Formula Used:

- 210:
  - Daily trip rate:  $T = 8.07(X) + 265.45$  for Phases 1-3
  - AM Peak Hour trips rate:  $T = 0.67(X) + 5.59$  for Phases 1 and 2 and 0.7 for Phase 3
    - The equation was used for the Phases 1 and 2 AM trips as it produced a more conservative number, while the rate was used for phase 3.
  - PM Peak Hour trips equation:  $\ln(T) = 0.92\ln(X) + 0.33$  for Phase 1 and, 0.93 for phases 2 and 3.
    - The equation was used for the Phase 1 PM trips as it produced a more conservative number, while the rate was used for phases 2 and 3.

Trip Generation Calculation Alternative Approaches: N/A

Trip Generation Reductions:

Redeveloped Square Footage: N/A

Alternative Mode Reduction (Section 2.2.4.2):

Contributing Factors:

Summary of Existing and Proposed Bicycle / Pedestrian / Transit: There are no sidewalks on Pleasant Hill Road or Norris Lake Drive. No bicycle lanes or transit stations exist near the site area. However, new sidewalks have been constructed with phase 1 of the project on Norris Lake Drive and Pleasant Hill Road. Additional sidewalks will be constructed on all internal streets during phases 2 and 3 of the project to enhance pedestrian access and connectivity, in accordance with Section 14-383 Sidewalks and Bicycle Lanes of Dekalb Code of Ordinances.

Parking Requirements & Proposed Amount: The project meets maximum parking requirement in accordance with Dekalb County Code § 6.1.4 for off-street parking ratios in residential developments. The parking spaces for each phase of the project are outlined as follows:

- Phase 1 – 268 required, 536 provided
- Phase 2 – 588 required, 784 provided
- Phase 3 – 711 required, 948 provided

Alternative Parking Provided: N/A

Affordable Housing: N/A

Transportation Demand Management: N/A

Supplemental Commuter Data: N/A

Proposed Reduction Percentage: Zero mode split (0% reduction)

Proposed Reduction Justification Explanation: There are no existing transit or bicycle facilities in the surrounding area. No plans for expanding transit or bicycle facilities to this area were found in the 2050 Dekalb Comprehensive Transportation Plan.

Internal Capture / Mixed Use Reduction (Section 2.2.4.3): N/A

Pass-by Trips Reduction (Section 2.2.4.4):

Proposed Pass-by Trips Table:

Land Use	Square Feet	Estimated # Pass-by Trips	Pass-by Access Roadways	Roadway Type	# of Lanes	Design Volume	15% of Design Volume
--	--	--	--	--	--	--	--

Trip Generation Summary Table (Section 2.2.4.5):

	Trips
Gross Trips	5,372
Alt. Mode (0%)	-0
Mixed Use	-0
Pass-by	-0
Internal Capture	-0
<b>Net New Trips</b>	<b>5,372</b>

Description of Trip Assignment Methodology: Volume data between the years of 2010 and 2024 from GDOT Count Stations, via the TADA website tool, in the immediate vicinity surrounding the development area were used to develop a gravity model for the trip distributions.

Trip Assignment Map:

Figure 4: Trip Distribution




Draft Study Network:

Study Network 7% Table:

7% DAILY CAPACITY EVALUATION


ID	ROADWAY	FROM	TO	# LANES	TYPE	DIVIDED?	LEFT TURN BAYS?	LOS	FACILITY SERVICE VOLUME (vpd)	ADJUSTED FACILITY SERVICE VOLUME (vpd)	TOTAL TRIPS ADDED	% SERVICE VOLUME CONSUMED	IMPACT > 7%?
A	Pleasant Hill Road (West)	Proposed Driveway	Bonds Lake Road	2	Minor Arterial	N	N	D	24,800	19,840	2374	12.0	Y
		Bonds Lake Road	Union Grove Road	2	Minor Arterial	N	N	D	24,800	19,840	2052	10.3	Y
		Union Grove Road	SR 124	2	Minor Arterial	N	N	D	24,800	19,840	1875	9.4	Y
B	Pleasant Hill Road (East)	Proposed Driveway	Bethel Road	2	Minor Arterial	N	N	D	24,800	19,840	1488	7.5	Y
		Bethel Road	East of Bethel Road	2	Minor Arterial	N	N	D	24,800	19,840	1101	5.6	N
C	Norris Lake Drive	Proposed Driveway	SR 124 (north)	2	Major Collector	N	N	D	14,600	11,680	1080	9.2	Y
D	Bonds Lake Road	Pleasant Hill Road	South of Pleasant Hill Road (West)	2	Local Road	N	N	D	14,600	11,680	322	2.8	N
E	Union Grove Road	Pleasant Hill Road (West)	South of Pleasant Hill Road (West)	2	Minor Arterial	N	N	D	24,800	19,840	177	0.9	N
F	SR 124 (West)	Pleasant Hill Road (West)	North of Pleasant Hill Road	4	Principal Arterial	Y	Y	D	35,000	33,250	902	2.7	N
		Pleasant Hill Road (West)	South of Pleasant Hill Road	4	Principal Arterial	Y	Y	D	35,000	33,250	972	2.9	N
G	Bethel Road	Pleasant Hill Road (East)	East of Pleasant Hill Road (East)		Local Road	N	N	D	14,600	11,680	387	3.3	N
H	SR 124 (North)	Norris Lake Road	East of Norris Lake Road	4	Principal Arterial	Y	Y	D	35,000	33,250	569	1.7	N
		Norris Lake Road	West of Norris Lake Road	4	Principal Arterial	Y	Y	D	35,000	33,250	510	1.5	N
I	Humphries Road	Proposed Driveway	South of Pleasant Hill Road	2	Local Road	N	N	D	14,600	11,680	430	3.7	N

Figure 5: 7% Map

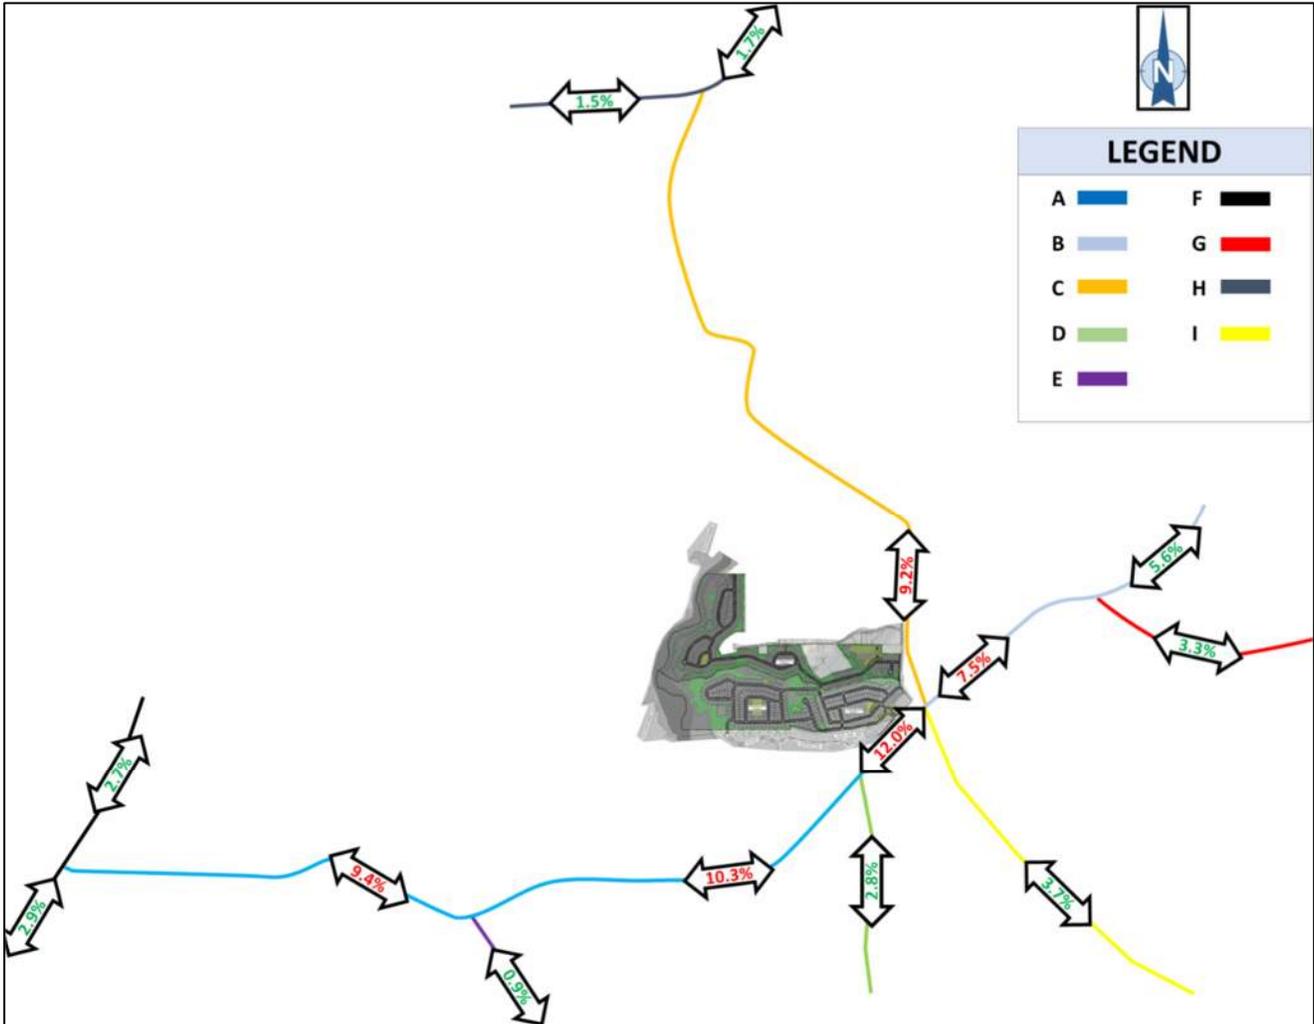

Study Network Map

Figure 6: Study Network Map

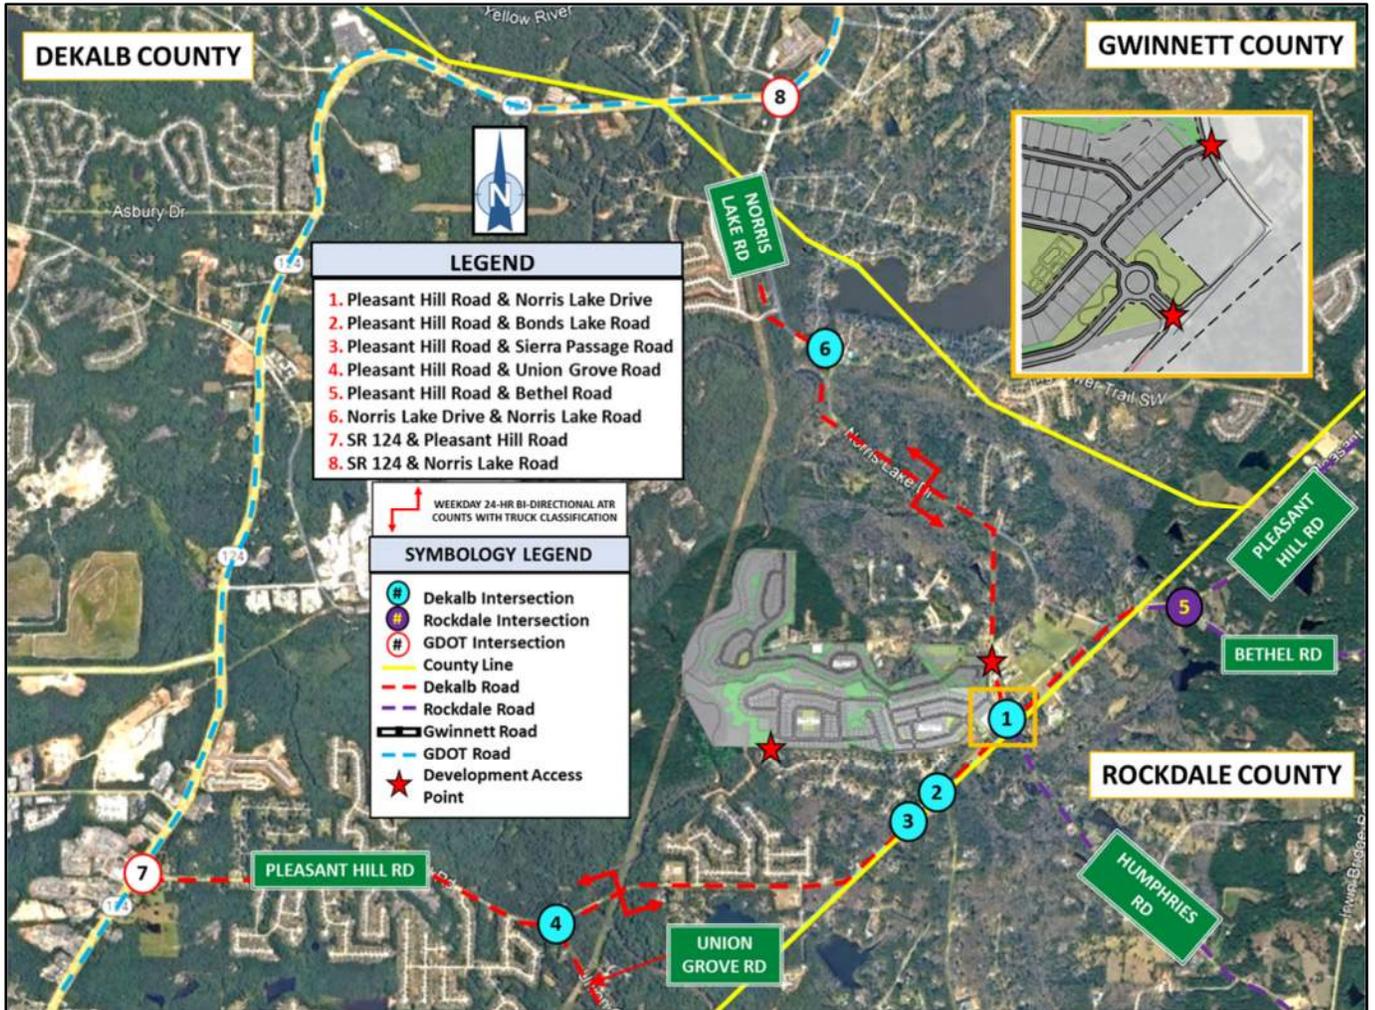

Proposed Study Network Additions or Deletions: N/A

Level of Service Standard(s) (Section 3.2.2.1): LOS D

Adjustments for Unified Growth Policy Map or ½ mi. of High-Capacity Transit Station: N/A

## Scenario Modeling

### Background Growth (Section 2.2.5.2):

Proposed Background Growth Rate: 1.00%; This growth rate was determined through observations of historic traffic data collected by GDOT count stations within the area and the ARC population data for Dekalb County.

Historic Traffic Count Growth Data: Count station data is included in Appendix D

#### HISTORIC TRAFFIC DATA

Year	GDOT Count Station 089-0494	GDOT Count Station 089-3981	GDOT Count Station 089-7157	GDOT Count Station 247-0209
2010	6754	--	--	--
2011	--	--	--	5650
2012	--	--	1894	--
2013	5840*	4187	1740*	5340*
2014	6729	3700*	1740*	5340*
2015	7120*	3850*	1810*	6792
2016	7350*	3940*	2513	6080*
2017	7780*	5140	2270*	6440*
2018	8637	4930*	2310*	6430*
2019	8860*	2030	3755	7725
2020	8170*	4680*	3080*	6450*
2021	8830*	5824	3270*	6970*
2022	8850	6110*	3843	7120*
2023	8050*	6270*	3820	7170*
2024	10928	6300*	3840*	7240*

Source: GDOT Geocounts Database System

\*Estimated counts not used in trend analysis.

Nearby Developments or DRIs Underway: N/A

Multiple Growth Rate Accommodations: N/A

Programmed Transportation Project Modeling (Section 3.2.2.4): There are no transportation/roadway projects planned in the area, therefore the projected no-build and build conditions will be modeled with the existing geometry.

Pedestrian Crosswalk Adjustment Factor (Section 2.2.4.2, Section 3.2.4.2): N/A

Vehicle Delay Factor for Transit Vehicles and/or Other Curbside Usage (Section 2.2.5.3): N/A

Enhanced Focus Area for Dense Urban Environments (Section 3.2.4.2):

Proposed Curbside Management Approach: N/A

Proposed Modeling Adjustments: N/A

Enhanced Focus Area for Heavy Vehicles (Section 3.2.4.1):

Proposed Truck Routing: The development is residential only; therefore, no tractor trailers are anticipated.

Heavy Vehicle Modeling Percentage (Section 2.2.4.1, Section 3.2.4.1): N/A

Site Access Analysis for Pavement Condition, Roadway Width and Corner Radii: Pleasant Hill Road and Norris Lake Drive between the proposed Driveways will be analyzed for the pavement condition and roadway width.

Proposed Pedestrian Infrastructure: The development will construct ADA Ramps and sidewalks at each of the proposed access points. The sidewalks will continue alongside the existing roadways before terminating.

## **Draft Schedule**

Proposed Traffic Count Approach (Section 2.3, Section 2.4):

Proposed Collection Date(s): A collection date will be scheduled once the LOU is issued. The traffic counts will be collected during a normal weekday, while schools are in session, and when no holidays are occurring.

Local School Schedule(s): Dekalb County schools' final day of class is May 28, 2026, with classes resuming on August 5, 2026. There are numerous holidays, breaks, and teacher workdays throughout the school year. The 2025-2026 and 2026-2027 school year calendars are attached in Appendix E.

Existing Counts: N/A

COVID-19 Approach: N/A

Draft Transportation Study Submittal Date: N/A

Anticipated GRTA Review Schedule (Section 4.2): Non-expedited

DCA DRI 'Initial Form' & 'Additional Form' Submittal Date(s): N/A

Key Permitting Local Government Review Board Date(s): N/A

# APPENDIX A

## SITE PLAN




Plot Date: Wednesday, November 19, 2025 11:11:38 AM

File Location: s:\s\d\champs\_01-civil\_project\03-projects\03-horton\22200 - champions run\plan\22200 - champions run.dwg


# DRI SITE PLAN FOR CHAMPIONS RUN PHASES I - III

**DRI #4578**

LAND LOTS 253 & 228  
16TH DISTRICT  
DEKALB COUNTY, GA

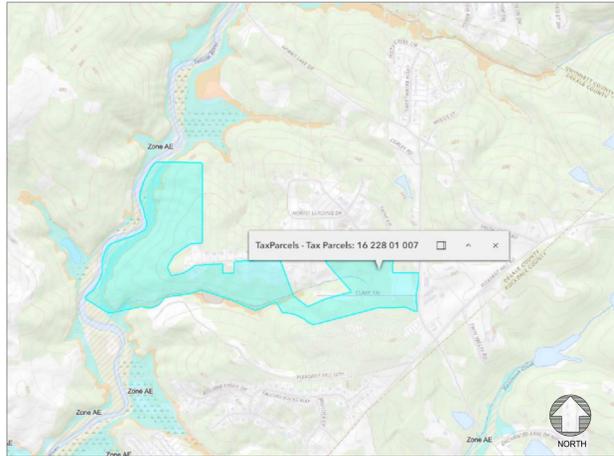

FLOOD MAP (NTS)

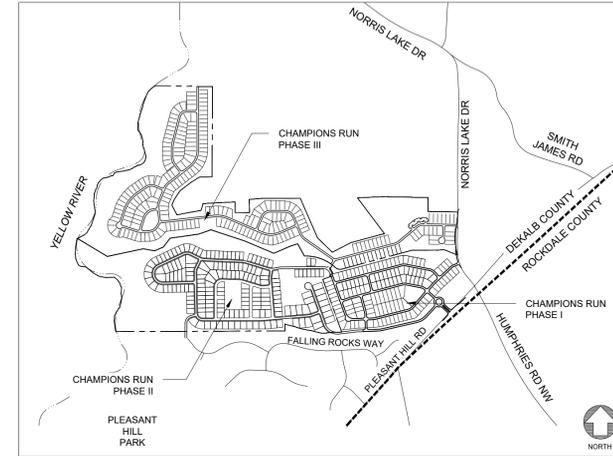

VICINITY MAP (NTS)

### PHASES I - III TOTAL SITE DATA:

TOTAL SITE AREA:	247.64 AC
TOTAL UNITS:	567 UNITS
TOTAL DENSITY:	2.29 U/A
TOTAL OPEN SPACE:	50.70 AC
TOTAL PARKING:	2,315 SPACES (INCLUDING AMENITY)


24 HOUR CONTACT:  
MATT HOLDER  
770-876-1671  
MHOLDER@DRHORTON.COM

1		CHK	APV
2		BY	
3		DATE	
4		NO	
5		DESCRIPTION	
6			
7			
8			
9			
10			
11			
12			

NOT  
RELEASED  
FOR  
CONSTRUCTION



DRI SITE PLAN  
CHAMPIONS RUN

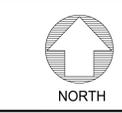

PROJECT NUMBER  
GA1931-22200

SHEET TITLE  
COVER SHEET

SHEET NUMBER  
C-100

### PHASE I SITE DATA:

PHASE I SITE AREA: 48.32 ACRES  
ZONING: RNC  
ZONING JURISDICTION: DEKALB COUNTY

PHASE I TOTAL UNITS: 134 UNITS  
PHASE I UNIT DENSITY: 2.61 U/A  
TOTAL OPEN SPACE REQ'D (20%): 10.348 AC  
TOTAL OPEN SPACE PROVIDED: 10.413 AC

PERIMETER SETBACK: 30 FT  
FRONT YARD: 20 FT  
SIDE YARD: 7.5 FT  
REAR YARD: 20 FT  
MIN. LOT WIDTH: 60 FT  
MAX LOT COVERAGE: 50%  
MIN. LOT AREA: 6,000 SQFT

PARKING:  
PHASE I MINIMUM REQ'D: 2 SPACES/DWELLING = 268 SPACES  
PHASE I PROVIDED: 4 SPACES/DWELLING = 536 SPACES

#### CONTACT INFORMATION:

OWNER/DEVELOPER: JAY COOMBE  
D.R. HORTON CROWN LLC  
1371 DOGWOOD DR  
CONYERS, GA 30012  
470-774-4884

ENGINEER: PLANNERS AND ENGINEERS COLLABORATIVE  
350 RESEARCH CT  
PEACHTREE CORNERS, GA 30092  
770-451-2741

SURVEYOR: FERNANDO AYALA  
PLANNERS AND ENGINEERS COLLABORATIVE  
350 RESEARCH CT  
PEACHTREE CORNERS, GA 30092  
770-451-2741

### PHASE II SITE DATA:

PHASE II SITE AREA: 85.78 ACRES  
ZONING: RNC/R-85  
ZONING JURISDICTION: DEKALB COUNTY

PHASE II TOTAL UNITS: 196 UNITS  
PHASE II UNIT DENSITY: 2.28 U/A  
TOTAL OPEN SPACE REQ'D (20%): 17.16 AC  
TOTAL OPEN SPACE PROVIDED: 18.82 AC

PERIMETER SETBACK: 30 FT  
FRONT YARD: 20 FT RNC, 35 FT R85  
SIDE YARD: 7.5 FT RNC, 10 FT BETWEEN BLDGS R85  
REAR YARD: 20 FT RNC, 40 FT R85  
MIN. LOT WIDTH: 60 FT RNC, 85 FT R85  
MIN. LOT AREA: 6,000 SQFT RNC, 12,000 SQFT R85

PARKING:  
PHASE II MINIMUM REQ'D: 3 SPACES/DWELLING = 588 SPACES  
PHASE II PROVIDED: 4 SPACES/DWELLING = 784 SPACES

#### CONTACT INFORMATION:

OWNER/DEVELOPER: JAY COOMBE  
D.R. HORTON CROWN LLC  
1371 DOGWOOD DR  
CONYERS, GA 30012  
470-774-4884

ENGINEER: PLANNERS AND ENGINEERS COLLABORATIVE  
350 RESEARCH CT  
PEACHTREE CORNERS, GA 30092  
770-451-2741

SURVEYOR: FERNANDO AYALA  
PLANNERS AND ENGINEERS COLLABORATIVE  
350 RESEARCH CT  
PEACHTREE CORNERS, GA 30092  
770-451-2741

### PHASE III SITE DATA:

PHASE III SITE AREA: 113.535 ACRES  
ZONING: RNC  
ZONING JURISDICTION: DEKALB COUNTY

PHASE III TOTAL UNITS: 237 UNITS  
PHASE III UNIT DENSITY: 2.09 U/A  
TOTAL OPEN SPACE REQ'D (30%): 21.26 AC  
TOTAL OPEN SPACE PROVIDED: 21.45 AC

TOTAL OPEN SPACE PROVIDED (INCLUDING STREAM BUFFERS, WETLANDS, FLOODPLAIN): 49.26 AC

FRONT SETBACK: 30 FT  
FRONT S/B FROM LOCAL STREETS: 20 FT  
REAR SETBACK: 20 FT  
INTERIOR SIDE: 7.5 FT  
PERIPHERY SIDE: 20 FT

R85 BUFFER: 30 FT  
MIN. LOT WIDTH: 60 FT  
MIN. LOT AREA: 6,000 SQFT

PARKING:  
PHASE III MINIMUM REQ'D: 3 SPACES/DWELLING = 711 SPACES  
PHASE III PROVIDED: 4 SPACES/DWELLING = 948 SPACES  
CLUB SPACES REQ'D: 1 SPACE PER 5 MEMBERS  
CLUB SPACES PROVIDED: 47 SPACES

OWNER DEVELOPER: D.R. HORTON  
1371 DOGWOOD DR SW  
CONYERS, GA 30012

ENGINEER/  
LANDSCAPE ARCHITECT: LJA ENGINEERING, INC.  
299 S. MAIN ST  
ALPHARETTA, GA 30009  
770-224-4730  
bwtatkins@lja.com

TRAFFIC ENGINEER:  
LUMNIB  
JIMMY SLAY, P.E.  
27 N. FAIRGROUNDS ST. NE  
MARIETTA, GA 30060  
678-423-0050  
jslay@lumni8.com

SURVEYOR:  
LJA SURVEYING, INC.  
4525 S. LEE ST  
BUFORD, GA 30518  
770-225-4730  
cbell@jasurvey.com

Plot Date: Wednesday, November 19, 2025 11:11:44 AM

A B C D E F G H I J K L M N O P Q



NO.	DATE	BY	CHK	APP	DESCRIPTION
1					
2					
3					

NOT  
RELEASED  
FOR  
CONSTRUCTION

**LJA ENGINEERING**  
 299 S. MAIN STREET  
 ALPHARETTA, GA 30009  
 770-225-4730

DRI SITE PLAN  
**CHAMPIONS RUN**

NORTH

SCALE: 1"=400'

PROJECT NUMBER  
 GA1931-22200


SHEET TITLE  
**OVERALL LOCATION**

SHEET NUMBER  
**C-101**

PHASE I
  PHASE II
  PHASE III

DRI #4578

File Location: a:\ed\archive\_01-civil\_projects\03-projects\harker\22200 - champions run northern\title\02-drawings\plan\champions run.dwg 11.03.25

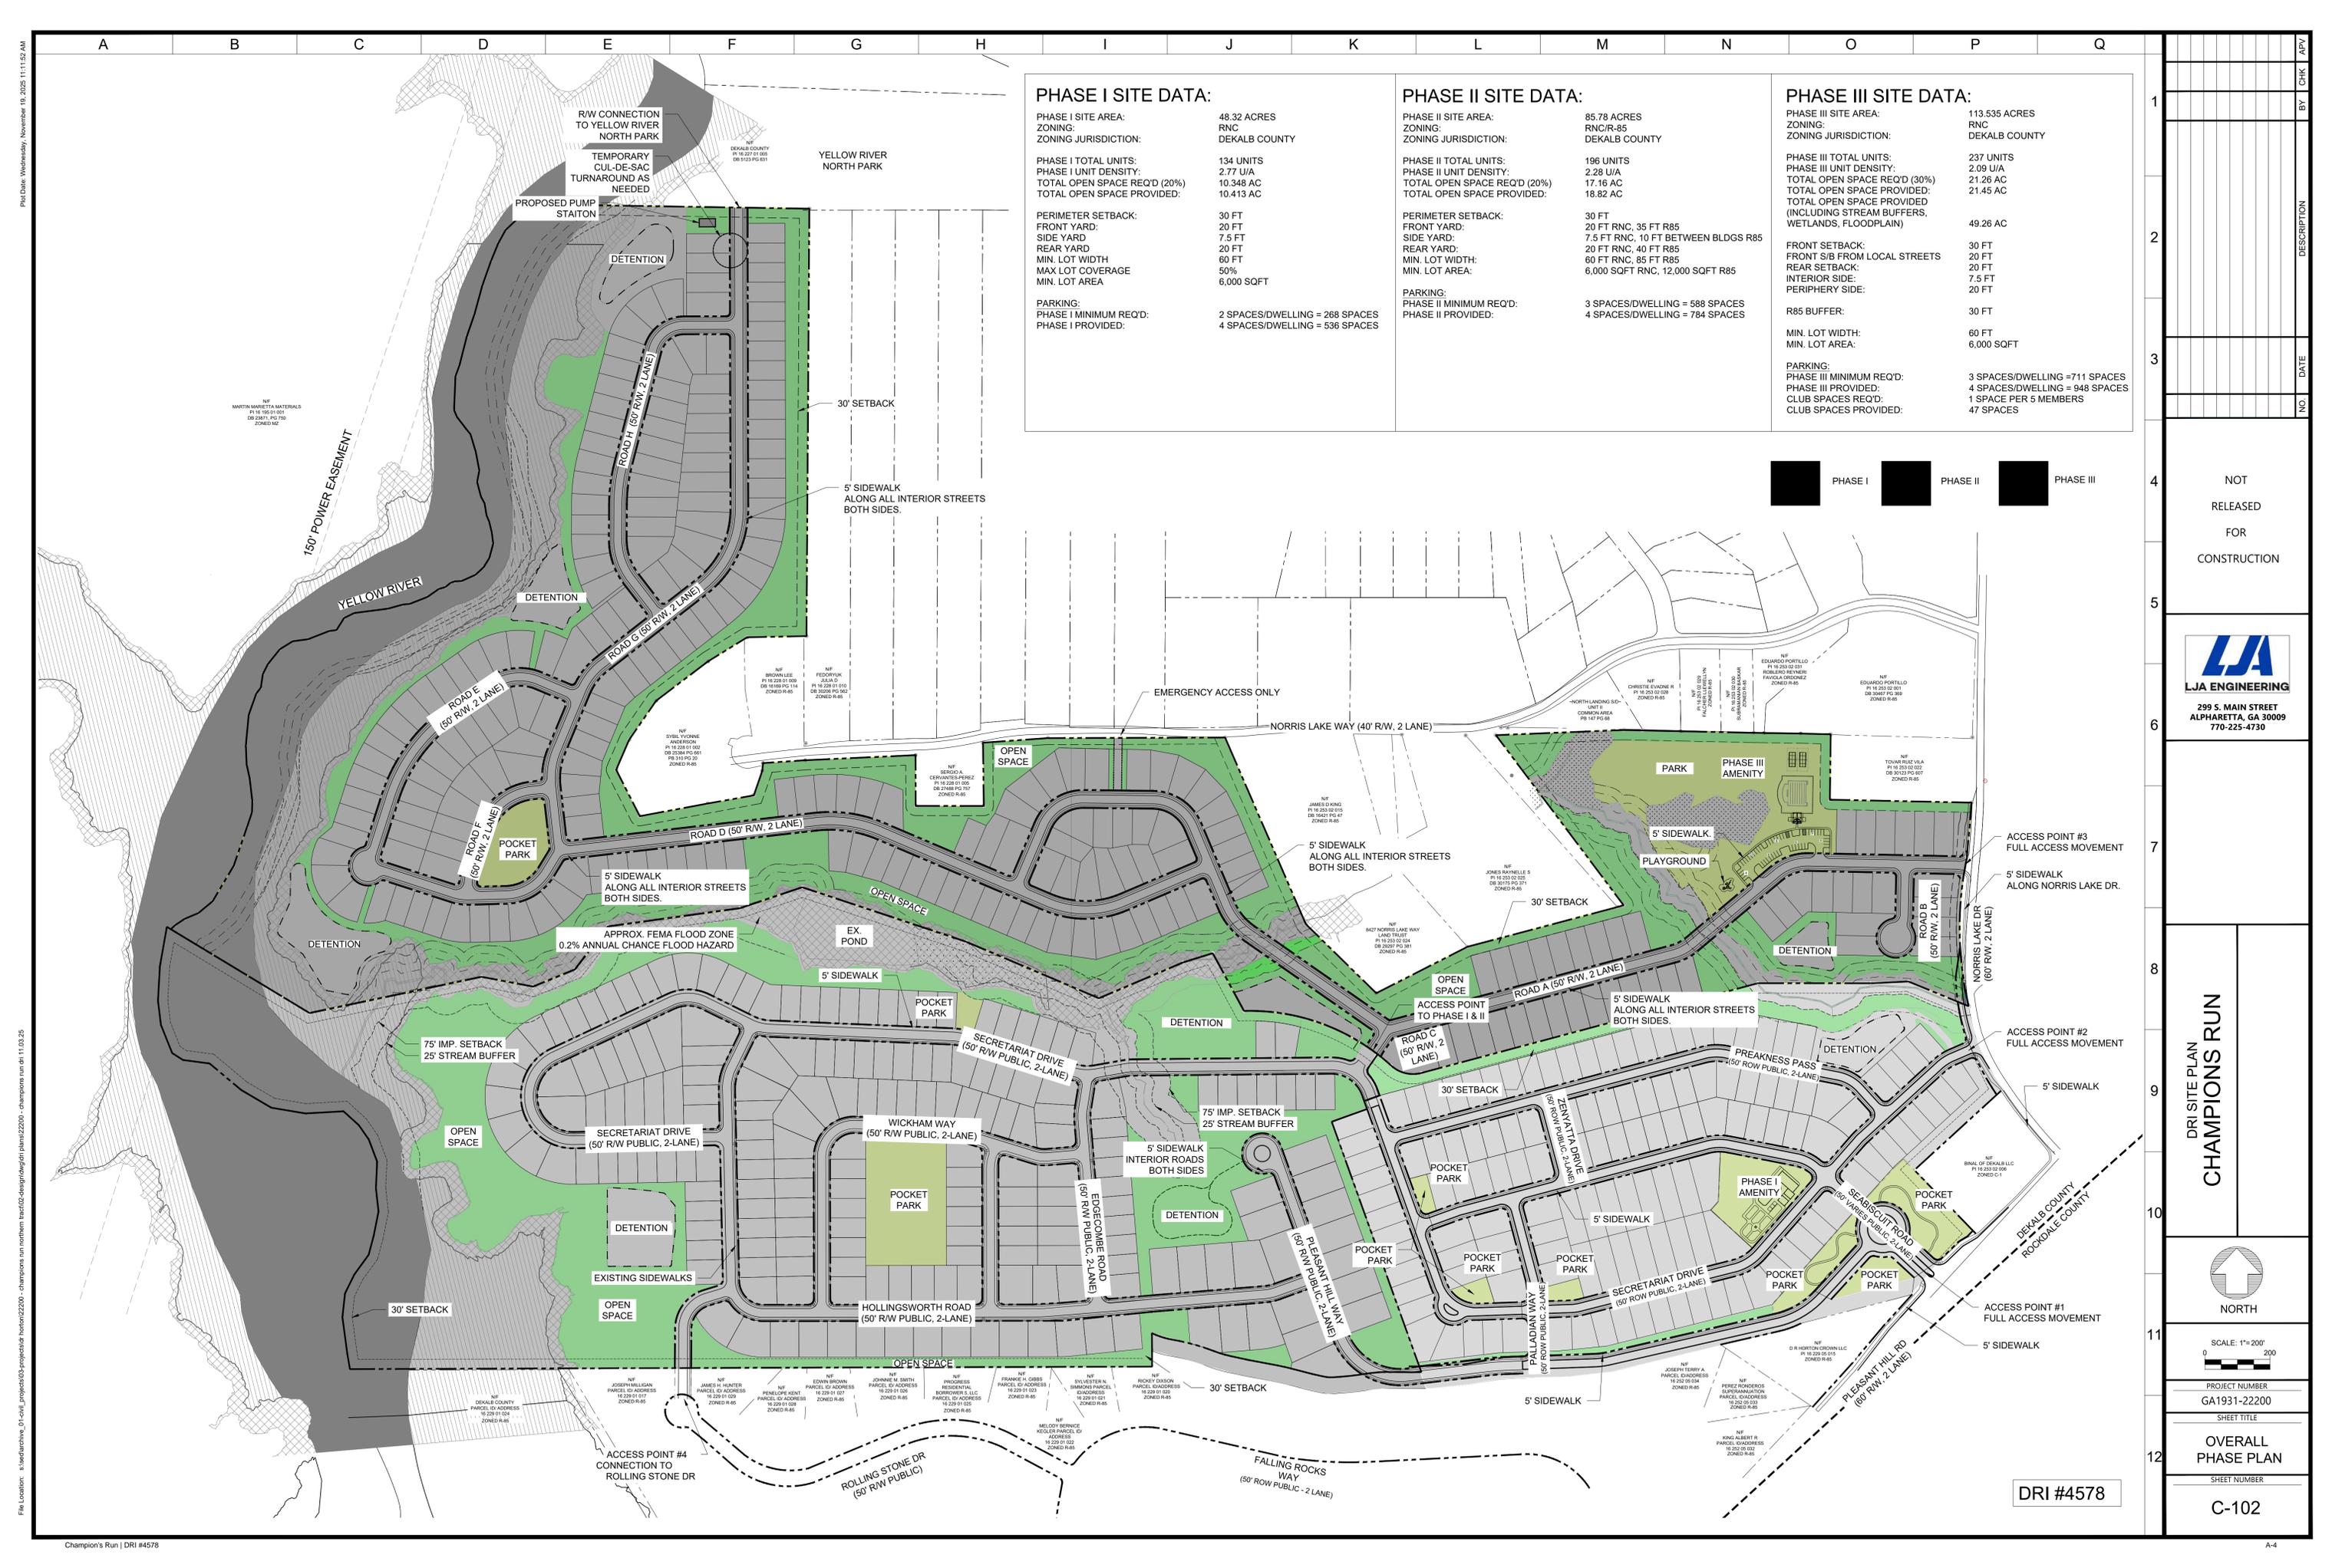

**PHASE I SITE DATA:**

PHASE I SITE AREA:	48.32 ACRES
ZONING:	RNC
ZONING JURISDICTION:	DEKALB COUNTY
PHASE I TOTAL UNITS:	134 UNITS
PHASE I UNIT DENSITY:	2.77 U/A
TOTAL OPEN SPACE REQ'D (20%):	10.348 AC
TOTAL OPEN SPACE PROVIDED:	10.413 AC
PERIMETER SETBACK:	30 FT
FRONT YARD:	20 FT
SIDE YARD:	7.5 FT
REAR YARD:	20 FT
MIN. LOT WIDTH:	60 FT
MAX LOT COVERAGE:	50%
MIN. LOT AREA:	6,000 SQFT
PARKING:	
PHASE I MINIMUM REQ'D:	2 SPACES/DWELLING = 268 SPACES
PHASE I PROVIDED:	4 SPACES/DWELLING = 536 SPACES

**PHASE II SITE DATA:**

PHASE II SITE AREA:	85.78 ACRES
ZONING:	RNC/R-85
ZONING JURISDICTION:	DEKALB COUNTY
PHASE II TOTAL UNITS:	196 UNITS
PHASE II UNIT DENSITY:	2.28 U/A
TOTAL OPEN SPACE REQ'D (20%):	17.16 AC
TOTAL OPEN SPACE PROVIDED:	18.82 AC
PERIMETER SETBACK:	30 FT
FRONT YARD:	20 FT RNC, 35 FT R85
SIDE YARD:	7.5 FT RNC, 10 FT BETWEEN BLDGS R85
REAR YARD:	20 FT RNC, 40 FT R85
MIN. LOT WIDTH:	60 FT RNC, 85 FT R85
MIN. LOT AREA:	6,000 SQFT RNC, 12,000 SQFT R85
PARKING:	
PHASE II MINIMUM REQ'D:	3 SPACES/DWELLING = 588 SPACES
PHASE II PROVIDED:	4 SPACES/DWELLING = 784 SPACES

**PHASE III SITE DATA:**

PHASE III SITE AREA:	113.535 ACRES
ZONING:	RNC
ZONING JURISDICTION:	DEKALB COUNTY
PHASE III TOTAL UNITS:	237 UNITS
PHASE III UNIT DENSITY:	2.09 U/A
TOTAL OPEN SPACE REQ'D (30%):	21.26 AC
TOTAL OPEN SPACE PROVIDED:	21.45 AC
TOTAL OPEN SPACE PROVIDED (INCLUDING STREAM BUFFERS, WETLANDS, FLOODPLAIN):	49.26 AC
FRONT SETBACK:	30 FT
FRONT S/B FROM LOCAL STREETS:	20 FT
REAR SETBACK:	20 FT
INTERIOR SIDE:	7.5 FT
PERIPHERY SIDE:	20 FT
R85 BUFFER:	30 FT
MIN. LOT WIDTH:	60 FT
MIN. LOT AREA:	6,000 SQFT
PARKING:	
PHASE III MINIMUM REQ'D:	3 SPACES/DWELLING = 711 SPACES
PHASE III PROVIDED:	4 SPACES/DWELLING = 948 SPACES
CLUB SPACES REQ'D:	1 SPACE PER 5 MEMBERS
CLUB SPACES PROVIDED:	47 SPACES



1	APV	
2	CHK	
3	DATE	
4	DESCRIPTION	NOT RELEASED FOR CONSTRUCTION
5		
6		
7		
8		
9		
10		
11		
12		

**DR SITE PLAN  
CHAMPIONS RUN**

NORTH

SCALE: 1"=200'

PROJECT NUMBER  
GA1931-22200



SHEET TITLE  
OVERALL PHASE PLAN

SHEET NUMBER  
C-102


**DRI #4578**



File Location: \\sdc\archiving\_01-civil\_projects\03-projects\03-horizon\22200 - champions run\02-design\dwg\01-plan\02-overall.dwg  
 File Name: champions\_run\_northern\_half\02-overall.dwg  
 Plot Date: Wednesday, November 19, 2025 11:11:52 AM  
 Plot Scale: 1"=200'  
 Plot Size: 36.00 x 48.00  
 Plot Orientation: Landscape  
 Plot Color: Black  
 Plot Lineweight: 0.20  
 Plot Font: Arial, 10  
 Plot Units: Feet  
 Plot Style: ANSI  
 Plot Title: OVERALL PHASE PLAN  
 Plot Sheet Number: C-102  
 Plot Project Number: GA1931-22200  
 Plot DRI Number: DRI #4578

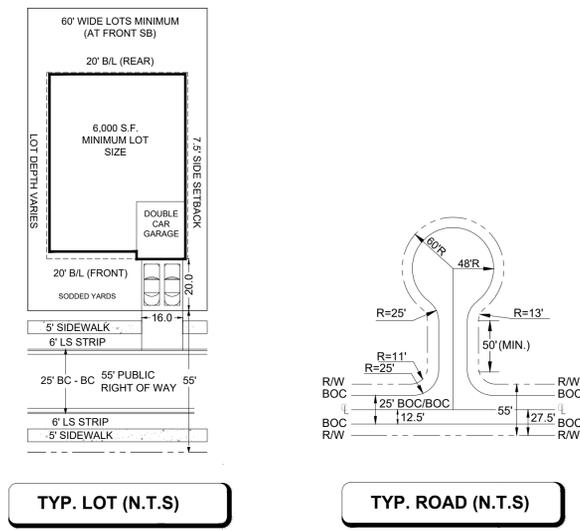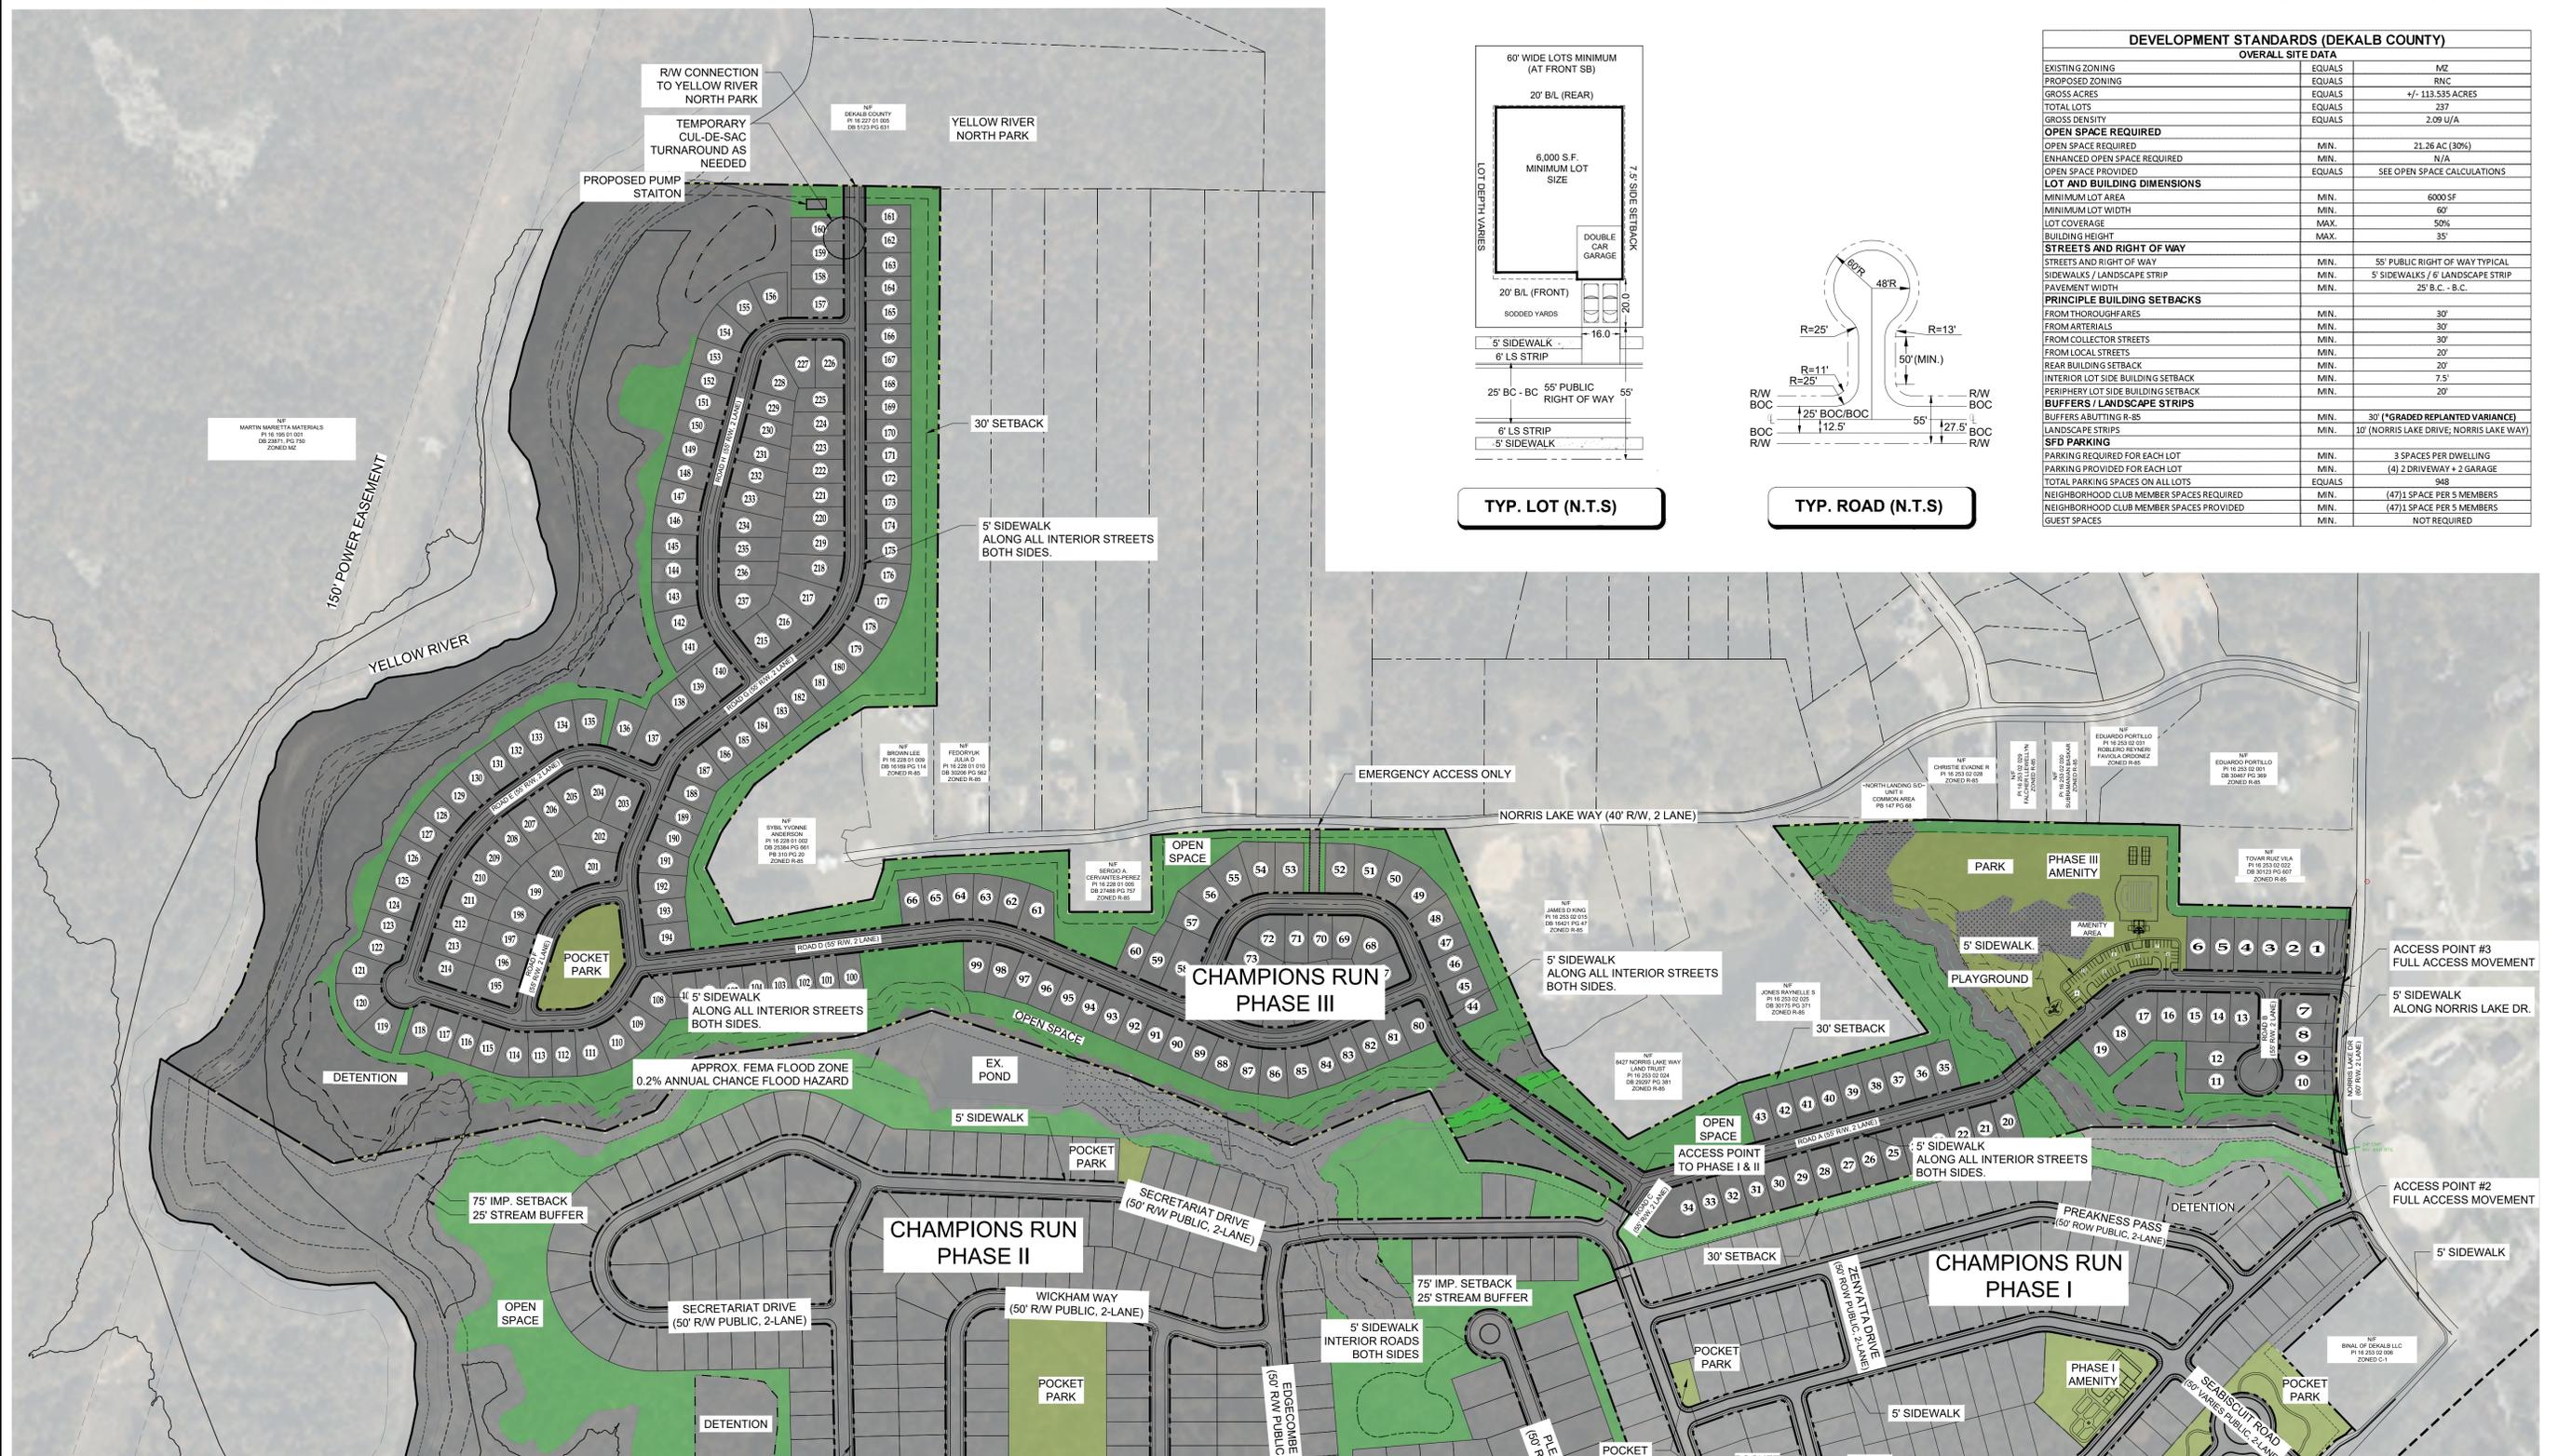

DEVELOPMENT STANDARDS (DEKALB COUNTY)		
OVERALL SITE DATA		
EXISTING ZONING	EQUALS	R1Z
PROPOSED ZONING	EQUALS	RNC
GROSS ACRES	EQUALS	+/- 113.535 ACRES
TOTAL LOTS	EQUALS	237
GROSS DENSITY	EQUALS	2.09 U/A
<b>OPEN SPACE REQUIRED</b>		
OPEN SPACE REQUIRED	MIN.	21.26 AC (30%)
ENHANCED OPEN SPACE REQUIRED	MIN.	N/A
OPEN SPACE PROVIDED	EQUALS	SEE OPEN SPACE CALCULATIONS
<b>LOT AND BUILDING DIMENSIONS</b>		
MINIMUM LOT AREA	MIN.	6000 SF
MINIMUM LOT WIDTH	MIN.	60'
LOT COVERAGE	MAX.	50%
BUILDING HEIGHT	MAX.	35'
<b>STREETS AND RIGHT OF WAY</b>		
STREETS AND RIGHT OF WAY	MIN.	55' PUBLIC RIGHT OF WAY TYPICAL
SIDEWALKS / LANDSCAPE STRIP	MIN.	5' SIDEWALKS / 5' LANDSCAPE STRIP
PAVEMENT WIDTH	MIN.	25' B.C. - B.C.
<b>PRINCIPLE BUILDING SETBACKS</b>		
FROM THOROUGHFARES	MIN.	30'
FROM ARTERIALS	MIN.	30'
FROM COLLECTOR STREETS	MIN.	30'
FROM LOCAL STREETS	MIN.	20'
REAR BUILDING SETBACK	MIN.	20'
INTERIOR LOT SIDE BUILDING SETBACK	MIN.	7.5'
PERIPHERY LOT SIDE BUILDING SETBACK	MIN.	20'
<b>BUFFERS / LANDSCAPE STRIPS</b>		
BUFFERS ABUTTING R-85	MIN.	30' (*GRADED REPLANTED VARIANCE)
LANDSCAPE STRIPS	MIN.	10' (NORRIS LAKE DRIVE; NORRIS LAKE WAY)
<b>SFD PARKING</b>		
PARKING REQUIRED FOR EACH LOT	MIN.	3 SPACES PER DWELLING
PARKING PROVIDED FOR EACH LOT	MIN.	(4) 2 DRIVEWAY + 2 GARAGE
TOTAL PARKING SPACES ON ALL LOTS	EQUALS	948
NEIGHBORHOOD CLUB MEMBER SPACES REQUIRED	MIN.	(47) 1 SPACE PER 5 MEMBERS
NEIGHBORHOOD CLUB MEMBER SPACES PROVIDED	MIN.	(47) 1 SPACE PER 5 MEMBERS
GUEST SPACES	MIN.	NOT REQUIRED

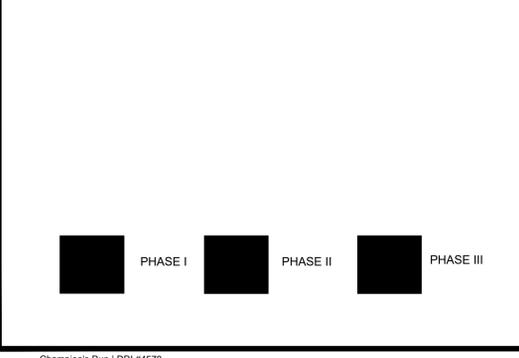

**PROPERTY OWNERS:**  
 PID: 16 228 01 007 - DR HORTON CROWN LLC

**SEWER NOTE:**  
 SEWER WILL BE A GRAVITY LINE AND TIE INTO AN EXISTING SEWER MANHOLE WITHIN CHAMPIONS RUN PHASE 2

**WATER NOTE:**  
 EXISTING WATER LINE LOCATED ON NORRIS LAKE DR AND PROVIDED BY DEKALB COUNTY.

**FEMA NOTE:**  
 A SMALL PORTION OF THIS PROPERTY IS LOCATED IN A FEMA FLOOD PLAIN AS PER FEMA MAP NO. 13089C0181K, DATED 12/8/2016

**STREET LIGHT NOTE:**  
 FIXTURES AND ILLUMINATION SHALL COMPLY WITH COUNTY STANDARDS.

**TREE PRESERVATION NOTE:**  
 EITHER 120 INCHES (DBH) PER ACRE OR 25% OF EXISTING SIGNIFICANT TREES PER ACRE OF SUCH SIGNIFICANT TREES, WHICHEVER IS LESS, SHALL BE PRESERVED ON THE SITE.

**REQUESTED VARIANCES:**  
 1. \*GRADED AND REPLANTED BUFFERS AS SHOWN.  
 2. SEC. 5.4.7.D.6: RETAINING WALLS ON SINGLE FAMILY LOTS ARE ALLOWED TO BE 8' TALL (VARIANCE FROM ZONING BOARD OF APPEALS)

**DRY SITE PLAN CHAMPIONS RUN**

**DRI #4578**

**PROPERTY OWNERS:**  
 PID: 16 228 01 007 - DR HORTON CROWN LLC

**SEWER NOTE:**  
 SEWER WILL BE A GRAVITY LINE AND TIE INTO AN EXISTING SEWER MANHOLE WITHIN CHAMPIONS RUN PHASE 2

**WATER NOTE:**  
 EXISTING WATER LINE LOCATED ON NORRIS LAKE DR AND PROVIDED BY DEKALB COUNTY.

**FEMA NOTE:**  
 A SMALL PORTION OF THIS PROPERTY IS LOCATED IN A FEMA FLOOD PLAIN AS PER FEMA MAP NO. 13089C0181K, DATED 12/8/2016

**STREET LIGHT NOTE:**  
 FIXTURES AND ILLUMINATION SHALL COMPLY WITH COUNTY STANDARDS.

**TREE PRESERVATION NOTE:**  
 EITHER 120 INCHES (DBH) PER ACRE OR 25% OF EXISTING SIGNIFICANT TREES PER ACRE OF SUCH SIGNIFICANT TREES, WHICHEVER IS LESS, SHALL BE PRESERVED ON THE SITE.

**REQUESTED VARIANCES:**  
 1. \*GRADED AND REPLANTED BUFFERS AS SHOWN.  
 2. SEC. 5.4.7.D.6: RETAINING WALLS ON SINGLE FAMILY LOTS ARE ALLOWED TO BE 8' TALL (VARIANCE FROM ZONING BOARD OF APPEALS)

**Legend:**  
 PHASE I (Light Gray)  
 PHASE II (Dark Gray)  
 PHASE III (Medium Gray)

**Scale:** 1" = 200'

**North Arrow:** NORTH

**Project Information:**  
 PROJECT NUMBER: GA1931-22200  
 SHEET TITLE: PHASE III SITE PLAN  
 SHEET NUMBER: C-103

NO.	DATE	DESCRIPTION	BY	CHK	APP
1					
2					
3					
4		NOT RELEASED FOR CONSTRUCTION			
5					
6					
7					
8					
9					
10					
11					
12					

# APPENDIX B

DRI 4478 DATA





# Regional Review Finding Development of Regional Impact

**DATE:** September 12, 2025

**TO:** Chair and CEO Lorraine Cochran, DeKalb County

**ATTN TO:** Aprell King, *Planner, Long Range Planning*, DeKalb County

**FROM:** Mike Alexander, COO, Atlanta Regional Commission

**RE:** Development of Regional Impact (DRI) Review

*ARC has completed a regional review of the below DRI. ARC reviewed the project's relationship to regional plans, goals and policies as well as impacts the project may have on the activities, plans, goals and policies of other local jurisdictions and state, federal and other agencies. This Final Report does not address whether the DRI is or is not in the best interest of the host local government.*

**Name of Proposal:** Creekside Village Mixed-Use Development DRI 4478

**Submitting Local Government:** DeKalb County

**Date Opened:** August 21, 2025      **Date Closed:** September 12, 2025

**Description:** *A regional DRI review of a proposal to construct a mixed-use development with 220 single-family detached units, 331 single-family attached units, 63,000 square feet of shopping center space, and a 7,000 square-foot gas station on a 225-acre currently mostly wooded site generally located east of Rock Chapel Road and north of Pleasant Hill Road in Dekalb County.*

## Comments:

### Key Comments

*The project's protection of stream buffer areas, overall lower scale, and retention of significant portions of the site's 225 total acres as natural open space is somewhat aligned with applicable Rural Areas growth management policies which call for limited development and maintenance of rural character.*

*The project's limited intrusion into stream buffer areas is aligned with regional environmental and water resource policies.*

*The project's provision of 250 attached single-family homes within walking distance of significant commercial spaces is aligned with regional placemaking and transportation policies.*

*The auto-centric configuration of the significant commercial space proposed could be vastly improved by utilizing a more walkable village center layout closely connected to the adjacent townhomes.*

*The project will generate a total of 9,840 daily new automobile trips; a range of roadway improvements are proposed to mitigate the impact of these trips.*

*Dekalb County planning comments submitted include: the proposed new road system should be further assessed as it relies too heavily on a main road with several side roads that end in cul-de-sacs rather than providing a more connected grid of streets that distributes trips more broadly; additional pedestrian connectivity and greenspace should be provided in the form of pocket parks connected by walking trails and bike paths; Further consideration of stormwater management infrastructure is recommended due to a portion of the site being located within a flood zone.*

## **General Comments**

The Atlanta Region's Plan, developed by ARC in close coordination with partner local governments, is intended to broadly guide regional development in the 11-county metro region to ensure that required infrastructure and resources are in place to support continued economic development and prosperity for the region. The Plan assigns a relevant growth category designation to all areas in the region and provides corresponding growth policy recommendations for each category.

The site of this DRI is designated in the Plan as Rural Areas. The Plan's general information and policy recommendations for Rural Areas are provided at the end of these comments.

The project could be better aligned with Rural Area policies by reconfiguring the significant commercial area into more of a walkable village center easily accessible to the adjacent 250 townhomes and within biking distance of the single-family homes.

## **Transportation and Mobility Comments**

ARC's Transportation and Mobility Group comments are attached.

The proposal is largely consistent with ARC's MTP. Project connectivity with adjacent Regional Thoroughfares and Regional Truck Routes has been properly addressed, but there is a lack of bike infrastructure around the development and no EV charging is provided. Wider buffered sidewalks along SR 214 would increase pedestrian safety and connectivity.

The project will generate a total of 9,840 new vehicular trips; associated roadway improvements to accommodate these improvements are proposed.

The constructed development should provide an interconnected, functional, clearly marked and comfortable pedestrian experience on all driveways, paths, entrances, and parking areas. To the maximum extent possible, new driveways and intersection corners where pedestrians will cross should be constructed with minimal curb radii to reduce speeds of turning vehicles and decrease crossing distances for pedestrians.

## **ARC Natural Resource Group Comments**

ARC's Natural Resource Group comments are attached.

### **Stream Buffers**

Swift Creek, a direct tributary to the Yellow River, runs to the north and east of the project property and is shown as a blue-line stream on the USGS coverage for the project area but based on the submitted site plan, the project property does not extend to the creek. The Yellow River itself is near but not abutting the southeastern corner of the project property. The submitted site plan shows four tributaries to Swift Creek on the property, none of which are shown on the USGS coverage for the project area. The County 75-foot stream buffer and the State Sediment and Erosion Control buffers are shown and identified along Swift Creek and the three easternmost streams on the property. The stream closest to Rock Chapel Road shows buffers, but they are shown as a 50-foot undisturbed buffer and additional 25-foot impervious setback and the 25-foot State Buffer is not identified. The County buffer is defined as 75-foot in County ordinance, Sec. 14-44.1. - Land Development Requirements and the State 25-foot buffer applies on all streams. The buffers on this stream need to be corrected. No intrusions other than transportation crossings, which are allowed under the County ordinance, are shown on the submitted plans. SITE PLAN IN FINAL REPORT IS CORRECTED

Any other unmapped streams on the property may also be subject to the County buffer requirements. Any unmapped State waters identified on the property may also be subject to the State 25-foot Sediment and Erosion Control buffer.

### Floodplain

The FEMA coverage for the project area shows both the 100 -year floodplain (Zone AE), the 500-year floodplain (Zone X) and the floodway along Swift Creek, as well as the 500-year floodplain along the tributary closest to Rock Chapel Road. The Swift Creek 100-year floodplain is shown on the project site plans but has only small intrusions at the edges of the property. The Swift Creek 500-year floodplain is not shown on the plans but based on the FEMA coverage, appears to be entirely within the conservation portions of the proposed project. The floodplain on the tributary closest to Rock Chapel Road is identified as 100-year floodplain on the site plan but is shown as 500-year floodplain on the FEMA coverage. The floodplain along the tributary should be corrected and any Swift Creek 500-year floodplain on the property should be shown and identified.

Dekalb County Code Chapter 14, Article IV Floodplain Management sets standards for floodplains and future-conditions floodplains. Please ensure all provisions of this code section are met.

### Dekalb County Comments

Comments received from Dekalb County are attached.

Long Range Planning has some capacity concerns with the singular road (beginning at intersection of Rock Chapel Hill Road and Pleasant Hill Road) with the amount of residential connections and limited to zero transit access. Per the Suburban character area in DeKalb County's 2050 Unified Plan, where appropriate, new streets should connect to adjacent street networks or developments and cul-de-sacs should be minimized or prohibited. Further assessment of this road is strongly recommended.

Long Range Planning encourages applicant team to consider more greenspace and pedestrian connectivity such as pocket parks, trails/shared use paths, and bicycle infrastructure to support surrounding residential. Future development should provide better pedestrian and community connectivity and be designed in a way that preserves and enhances existing greenspace (i.e. Yellow River South Park). Additionally, consideration of stormwater management infrastructure is recommended due to a portion of the site being located within a flood zone.

The Neighborhood/Town Center portion of the site seems to follow policy outlined in the 2050 Unified Plan based on what is proposed thus far, with a mix of commercial and residential (with appropriate density) uses that serve the goods and service needs of the surrounding, local neighborhoods. Additionally, Industrial areas seem to be mostly in line per the comprehensive plan. Further commentary may be provided within the Final Report after more extensive review.

### GDOT Aviation Comments

GDOT aviation comments are attached.

### The Atlanta Region's Plan Growth Policy Considerations: Rural Areas

According to the Atlanta Region's Plan, Rural Areas are those where limited development has taken place or and where development pressure is low. These areas are characterized by sporadic, large single-family lots, agricultural uses, protected lands, and forests. These areas border more central developed and developing areas

and represent the limits of the urban service area in the region. There is a strong desire from residents and elected officials in these areas to keep them rural. Increased development threatens existing rural economic uses, such as forestry, agriculture, and tourism.

To maintain economic viability without undesirable development, these areas may be appropriate as “sending” areas in potential Transfer of Development Rights (TDR) programs. The region is striving to protect these areas by limiting infrastructure investments to targeted areas and allowing no development or only low impact development. There will be a continued need to maintain existing transportation infrastructure, but care should be taken not to spur unwanted growth by inappropriate expansion of infrastructure capacity.

The project is somewhat aligned with the Atlanta Region’s Plan’s policy recommendations for Rural Areas due to its preservation of a significant amount of open space and the overall limited scale of the development. The project could be better aligned with Rural Area policies by reconfiguring the significant commercial area into more of a walkable village center easily accessible to the adjacent 250 townhomes and within biking distance of the single-family homes.

Dekalb County leadership and staff, along with the applicant team, should collaborate closely to ensure optimal sensitivity to the needs of nearby local governments, neighborhoods, and natural systems.

**The following local governments and agencies received notice of this review:**

Atlanta Regional Commission	Georgia Department of Natural Resource	Georgia Depart of Community Affairs
Georgia Department of Transportation	Georgia Regional Transportation Authority	Georgia Soil/Water Conserv Commission
Georgia Environmental Finance Authority	Georgia Conservancy	City of Conyers
MARTA		

*For questions, please contact Donald Shockey at (470) 378-1531 or [dshockey@atlantaregional.org](mailto:dshockey@atlantaregional.org).*

*This finding will be published to the ARC review website located at <http://atlantaregional.org/plan-reviews>.*



## Developments of Regional Impact

- [DRI Home](#)
[Tier Map](#)
[Apply](#)
[View Submissions](#)
[Login](#)

**DRI #4478**

### DEVELOPMENT OF REGIONAL IMPACT Initial DRI Information

This form is to be completed by the city or county government to provide basic project information that will allow the RDC to determine if the project appears to meet or exceed applicable DRI thresholds. Refer to both the [Rules for the DRI Process](#) and the [DRI Tiers and Thresholds](#) for more information.

#### Local Government Information

Submitting Local Government: DeKalb  
 Individual completing form: Aprell King  
 Telephone: 470-898-2251  
 E-mail: [alking@dekalbcountyga.gov](mailto:alking@dekalbcountyga.gov)

\*Note: The local government representative completing this form is responsible for the accuracy of the information contained herein. If a project is to be located in more than one jurisdiction and, in total, the project meets or exceeds a DRI threshold, the local government in which the largest portion of the project is to be located is responsible for initiating the DRI review process.

#### Proposed Project Information

Name of Proposed Project: Creekside Village - Mixed-Use Development  
 Location (Street Address, GPS Coordinates, or Legal Land Lot Description): 33°26'19.31"N 84°02'40.93"W (33.436900, -84.043081) East of Rock Chapel Road and north of Pleasant  
 Brief Description of Project: A new mixed-use residential development is proposed for construction on undeveloped land parcels east of the intersection of SR 124 and Lithonia Industrial Boulevard in DeKalb County, Georgia. The proposed development will consist of 551 residential units and approximately 70,000 square feet of commercial space, approximately 7,000 square feet of which will be service space.

#### Development Type:

- |  |   |   |
|--|---|---|
| <input type="radio"/> (not selected)                       | <input type="radio"/> Hotels                                | <input type="radio"/> Wastewater Treatment Facilities |
| <input type="radio"/> Office                               | <input checked="" type="radio"/> Mixed Use                  | <input type="radio"/> Petroleum Storage Facilities    |
| <input type="radio"/> Commercial                           | <input type="radio"/> Airports                              | <input type="radio"/> Water Supply Intakes/Reservoirs |
| <input type="radio"/> Wholesale & Distribution             | <input type="radio"/> Attractions & Recreational Facilities | <input type="radio"/> Intermodal Terminals            |
| <input type="radio"/> Hospitals and Health Care Facilities | <input type="radio"/> Post-Secondary Schools                | <input type="radio"/> Truck Stops                     |
| <input type="radio"/> Housing                              | <input type="radio"/> Waste Handling Facilities             | <input type="radio"/> Any other development types     |
| <input type="radio"/> Industrial                           | <input type="radio"/> Quarries, Asphalt & Cement Plants     |   |

If other development type, describe:

Project Size (# of units, floor area, etc.): 551 residential units, approximately 70,000 square feet of commercial space, approximately 7,000 squ

Developer: Hybrass Properties, LLC - Rebecca Endress

Mailing Address: 6350 Lake Oconee Pkwy, Suite 110, PMB 51

Address 2:

City:Greensboro State: GA Zip:30642

Telephone: (770) 679-4262

Email: [rebecca@hybrassproperties.com](mailto:rebecca@hybrassproperties.com)

Is property owner different from developer/applicant?  (not selected)  Yes  No

If yes, property owner:

Is the proposed project entirely located within your  (not selected)  Yes  No

local government's jurisdiction?  
 If no, in what additional jurisdictions is the project located?  
 Is the current proposal a continuation or expansion of a previous DRI?  (not selected)  Yes  No  
 If yes, provide the following information: Project Name: Swift Creek  
 Project ID: 1336

The initial action being requested of the local government for this project:  
 Rezoning  
 Variance  
 Sewer  
 Water  
 Permit  
 Other

Is this project a phase or part of a larger overall project?  (not selected)  Yes  No  
 If yes, what percent of the overall project does this project/phase represent?  
 Estimated Project Completion Dates: This project/phase: 12/31/2028  
 Overall project: 2028

---

[Back to Top](#)

[GRTA DRI Page](#) | [ARC DRI Page](#) | [RC Links](#) | [DCA DRI Page](#)

[DRI Site Map](#) | [Contact](#)



## Developments of Regional Impact

[DRI Home](#)

[Tier Map](#)

[Apply](#)

[View Submissions](#)

[Login](#)

### DRI #4478

Undisturbed buffers, proactive BMP's, and open space to preserve sensitive areas will all be employed on this project to ensure that environmental quality is maintained as it was pre-development.

### DEVELOPMENT OF REGIONAL IMPACT Additional DRI Information

This form is to be completed by the city or county government to provide information needed by the RDC for its review of the proposed DRI. Refer to both the [Rules for the DRI Process](#) and the [DRI Tiers and Thresholds](#) for more information.

#### Local Government Information

Submitting Local Government: DeKalb  
 Individual completing form: Aprell King  
 Telephone: 470-898-2251  
 Email: [alking@dekalbcountyga.gov](mailto:alking@dekalbcountyga.gov)

#### Project Information

Name of Proposed Project: Creekside Village - Mixed-Use Development  
 DRI ID Number: 4478  
 Developer/Applicant: Hybrass Properties, LLC - Rebecca Endress  
 Telephone: (770) 679-4262  
 Email(s): [rebecca@hybrassproperties.com](mailto:rebecca@hybrassproperties.com)

#### Additional Information Requested

Has the RDC identified any additional information required in order to proceed with the official regional review process? (If no, proceed to Economic Impacts.)  
 (not selected)  Yes  No

If yes, has that additional information been provided to your RDC and, if applicable, GRTA?  
 (not selected)  Yes  No

If no, the official review process can not start until this additional information is provided.

#### Economic Development

Estimated Value at Build-Out: 173,688,405

Estimated annual local tax revenues (i.e., property tax, sales tax) likely to be generated by the proposed development: 2,417,106

Is the regional work force sufficient to fill the demand created by the proposed project?  
 (not selected)  Yes  No

Will this development displace any existing uses?  
 (not selected)  Yes  No

If yes, please describe (including number of units, square feet, etc): n/a; property site does not have any pre-existing uses

**Water Supply**

Name of water supply provider for this site: Dekalb County Watershed Management

What is the estimated water supply demand to be generated by the project, measured in Millions of Gallons Per Day (MGD)? 1.9153 MGD

Is sufficient water supply capacity available to serve the proposed project?  (not selected)  Yes  No

If no, describe any plans to expand the existing water supply capacity: n/a; current system has capacity for project

Is a water line extension required to serve this project?  (not selected)  Yes  No

If yes, how much additional line (in miles) will be required? n/a; existing system in right-of-way abutting property

**Wastewater Disposal**

Name of wastewater treatment provider for this site: Snapfinger Creek Wastewater Treatment Plant

What is the estimated sewage flow to be generated by the project, measured in Millions of Gallons Per Day (MGD)? 5.4153

Is sufficient wastewater treatment capacity available to serve this proposed project?  (not selected)  Yes  No

If no, describe any plans to expand existing wastewater treatment capacity: n/a; sufficient capacity exists at routed treatment plant

Is a sewer line extension required to serve this project?  (not selected)  Yes  No

If yes, how much additional line (in miles) will be required? n/a; development sewer will be routed to existing sanitary lines at multiple right-of-way frontages

**Land Transportation**

How much traffic volume is expected to be generated by the proposed development, in peak hour vehicle trips per day? (If only an alternative measure of volume is available, please provide.) 14,830 Daily, 913 AM, 1,228 PM

Has a traffic study been performed to determine whether or not transportation or access improvements will be needed to serve this project?  (not selected)  Yes  No

Are transportation improvements needed to serve this project?  (not selected)  Yes  No

If yes, please describe below: Signal modification to SR 124 and Lithonia Ind Blvd that incorporate site driveway on the east leg; site driveway will have left, through, and through+right approach lanes, as well as a new right-turn lane on SR 124 into the site. The outside left-turn lane on Lithonia Ind Blvd will need to be re-striped to a shared left+through lane. Southbound U-Turn on SR 124 will need to be re-striped as a shared left/U-turn lane. A right-turn lane on SR 124 will also accompany the RIRO Site Drive South on SR 124. A left-turn lane and right-turn lane on Pleasant Hill Road will be needed to accommodate Site Drive East across from Providence Point Drive.

**Solid Waste Disposal**

How much solid waste is the project expected to generate annually (in tons)? 299,979.5

Is sufficient landfill capacity available to serve this proposed project?  (not selected)  Yes  No

If no, describe any plans to expand existing landfill capacity: n/a; plenty of annual capacity in Seminole Road facility

Will any hazardous waste be generated by the development?  (not selected)  Yes  No

If yes, please explain:n/a

### Stormwater Management

What percentage of the site is projected to be impervious surface once the proposed development has been constructed? 40%

Describe any measures proposed (such as buffers, detention or retention ponds, pervious parking areas) to mitigate the project's impacts on stormwater management:Stream buffers in compliance with both State standards and County standards incorporating MNGWPD requirements will be adhered to for this project along with the requirements of the Georgia Stormwater Management Manual. The areas near environmentally sensitive areas will be protected throughout the construction process.

### Environmental Quality

Is the development located within, or likely to affect any of the following:

- 1. Water supply watersheds?  (not selected)  Yes  No
- 2. Significant groundwater recharge areas?  (not selected)  Yes  No
- 3. Wetlands?  (not selected)  Yes  No
- 4. Protected mountains?  (not selected)  Yes  No
- 5. Protected river corridors?  (not selected)  Yes  No
- 6. Floodplains?  (not selected)  Yes  No
- 7. Historic resources?  (not selected)  Yes  No
- 8. Other environmentally sensitive resources?  (not selected)  Yes  No

If you answered yes to any question above, describe how the identified resource(s) may be affected:

[Back to Top](#)


# DRI SITE PLAN FOR CREEKSIDE VILLAGE

## DRI #4478


LAND LOTS 188, 189, 196, 197, 16TH DISTRICT  
DEKALB COUNTY, GEORGIA

ADDRESS: 7480 ROCK CHAPEL ROAD, LITHONIA, GA 30058

<b>OWNER:</b> HYBRASS PROPERTIES, LLC 6350 LAKE OCONEE PKWY PMB 110-51 GREENSBORO, GA 30642 PHONE: (770) 679-4262	<b>DEVELOPER:</b> HYBRASS PROPERTIES, LLC 6350 LAKE OCONEE PKWY PMB 110-51 GREENSBORO, GA 30642 PHONE: (770) 679-4262	<b>24 HOUR CONTACT:</b> REBECCA ENDRESS PHONE: (770) 679-4262	<b>SURVEYOR:</b> FALCON DESIGN CONSULTANTS, LLC 235 CORPORATE CENTER DR., SUITE 200 STOCKBRIDGE, GA 30281 PHONE: (770) 389-8666	<b>ENGINEER:</b> FALCON DESIGN CONSULTANTS, LLC 235 CORPORATE CENTER DR., SUITE 200 STOCKBRIDGE, GA 30281 PHONE: (770) 389-8666
--	--	---	--	--

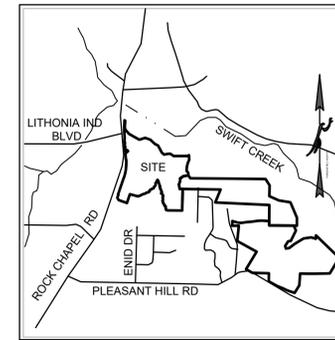

VICINITY MAP  
N.T.S.

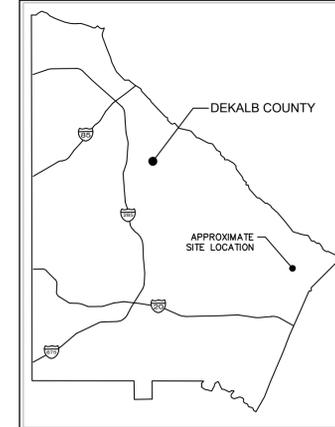

LOCATION MAP  
N.T.S.

CIVIL ENGINEERING  
CONSTRUCTION MANAGEMENT

LAND SURVEYING  
LANDSCAPE ARCHITECT

LAND PLANNING

FALCON DESIGN CONSULTANTS

STOCKBRIDGE OFFICE  
235 CORPORATE CENTER DRIVE, SUITE 200  
STOCKBRIDGE, GEORGIA 30281  
PH: (770) 389-8666 Fax: (770) 389-8666


CUMMING OFFICE  
500 PIRKLE FERRY ROAD, SUITE 100  
CUMMING, GEORGIA 30131  
PH: (770) 887-7778

NEWNAN OFFICE  
60 GREENWAY C.T., STE. A  
NEWNAN, GEORGIA 30555  
PH: (770) 256-7979

www.fdc-llc.com

COVER SHEET  
FOR  
CREEKSIDE VILLAGE  
DRI #4478  
LOCATED IN:  
LAND LOTS 188, 189, 196, 197 16th DISTRICT  
DEKALB COUNTY, GEORGIA

Sheet Number	Sheet Title
1.0	COVER SHEET
2.0	SITE CONTEXT PLAN
3.0	OVERALL SITE PLAN
3.1	CREEKSIDE VILLAGE PHASE 2 SITE PLAN
3.2	MARISTONE SITE PLAN
3.3	PLEASANT HILL SITE PLAN

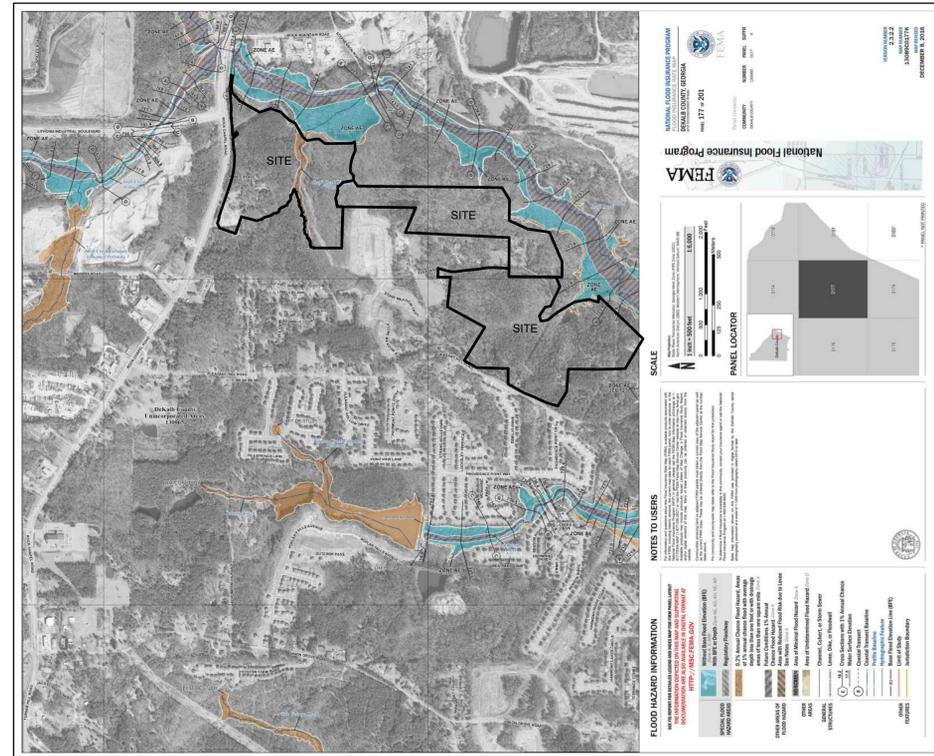

FEMA FLOOD MAP

AS SHOWN ON FLOOD INSURANCE RATE MAPS OF A DEKALB COUNTY, GEORGIA  
COMMUNITY PANEL NUMBER: 13089C0177K EFFECTIVE DATE: DEC. 8TH, 2016.  
PORTIONS OF THESE PROPERTIES ARE LOCATED IN A FEMA FLOOD HAZARD  
ZONE.

### DEVELOPMENT DATA

<b>1. OWNER</b> HYBRASS PROPERTIES, LLC 6350 LAKE OCONEE PKWY PMB 110-51 GREENSBORO, GA 30642 PHONE: (770) 679-4262 DEVELOPER HYBRASS PROPERTIES, LLC 6350 LAKE OCONEE PKWY PMB 110-51 GREENSBORO, GA 30642 PHONE: (770) 679-4262 24 HOUR CONTACT: REBECCA ENDRESS PHONE: (770) 679-4262	<b>5. FLOOD ZONE DATA</b> A PORTION OF THE PARCEL SHOWN HEREIN DOES LIE WITHIN A 100 YEAR FLOOD HAZARD AREA PER F.I.R.M. PANEL 13089C0177K, EFFECTIVE DATE DECEMBER 8, 2016. LOCATED IN SWIFT CREEK WATERSHED	
<b>2. ENGINEER</b> FALCON DESIGN CONSULTANTS, LLC 235 CORPORATE CENTER DR., SUITE 200 STOCKBRIDGE, GA 30281 PHONE: (770) 389-8666	<b>6. PROPERTY ADDRESS</b> 7480 ROCK CHAPEL ROAD, LITHONIA, GA 30058	
<b>3. SOURCE OF DATA</b> FALCON DESIGN CONSULTANTS, LLC 235 CORPORATE CENTER DR., SUITE 200 STOCKBRIDGE, GA 30281 PHONE: (770) 389-8666 BOUNDARY SURVEY PERFORMED BY: FALCON DESIGN CONSULTANTS, LLC DATED: AUGUST 23, 2010 TOPOGRAPHIC INFORMATION: OBTAINED FROM DEKALB CO. GIS	<b>7. CREEKSIDE SITE REQUIREMENTS</b> <table border="1"> <tr> <td>PHASE 2 DEVELOPMENT</td> <td>75.37 ACRES</td> </tr> <tr> <td>PHASE 2 NUMBER OF LOTS</td> <td>222 LOTS</td> </tr> <tr> <td>PH 2 PARCEL 1 DENSITY MU-4 (146 DU/44.63 AC)</td> <td>3.3 DU/AC</td> </tr> <tr> <td>PH 2 PARCEL 2 DENSITY MU-1 (76 DU/30.77 AC)</td> <td>2.5 DU/AC</td> </tr> <tr> <td>PHASE 2 MIN. LOT SIZE</td> <td>3,250 S.F.</td> </tr> <tr> <td>PHASE 2 MIN. LOT WIDTH</td> <td>25 FT.</td> </tr> <tr> <td>PHASE 2 MIN. HOUSE SIZE</td> <td>1,600 S.F.</td> </tr> <tr> <td>PHASE 2 OPEN SPACE</td> <td>30.54 ACRES</td> </tr> <tr> <td>BUILDING SETBACKS:</td> <td></td> </tr> <tr> <td>MIN./MAX FRONT YARD</td> <td>MU-1 MU-4 PROPOSED MZ</td> </tr> <tr> <td>MIN. INTERIOR SIDE YARD</td> <td>10'/20' 0' 10'</td> </tr> <tr> <td>MIN./MAX SIDE CORNER YARD</td> <td>N/A 0' 0'</td> </tr> <tr> <td>MIN. REAR YARD</td> <td>10'/20' 5' 15'</td> </tr> <tr> <td>MIN. REAR YARD</td> <td>20' 10' 20'</td> </tr> </table>	PHASE 2 DEVELOPMENT	75.37 ACRES	PHASE 2 NUMBER OF LOTS	222 LOTS	PH 2 PARCEL 1 DENSITY MU-4 (146 DU/44.63 AC)	3.3 DU/AC	PH 2 PARCEL 2 DENSITY MU-1 (76 DU/30.77 AC)	2.5 DU/AC	PHASE 2 MIN. LOT SIZE	3,250 S.F.	PHASE 2 MIN. LOT WIDTH	25 FT.	PHASE 2 MIN. HOUSE SIZE	1,600 S.F.	PHASE 2 OPEN SPACE	30.54 ACRES	BUILDING SETBACKS:		MIN./MAX FRONT YARD	MU-1 MU-4 PROPOSED MZ	MIN. INTERIOR SIDE YARD	10'/20' 0' 10'	MIN./MAX SIDE CORNER YARD	N/A 0' 0'	MIN. REAR YARD	10'/20' 5' 15'	MIN. REAR YARD	20' 10' 20'																										
PHASE 2 DEVELOPMENT	75.37 ACRES	
PHASE 2 NUMBER OF LOTS	222 LOTS	
PH 2 PARCEL 1 DENSITY MU-4 (146 DU/44.63 AC)	3.3 DU/AC	
PH 2 PARCEL 2 DENSITY MU-1 (76 DU/30.77 AC)	2.5 DU/AC	
PHASE 2 MIN. LOT SIZE	3,250 S.F.	
PHASE 2 MIN. LOT WIDTH	25 FT.	
PHASE 2 MIN. HOUSE SIZE	1,600 S.F.	
PHASE 2 OPEN SPACE	30.54 ACRES	
BUILDING SETBACKS:	
MIN./MAX FRONT YARD	MU-1 MU-4 PROPOSED MZ	
MIN. INTERIOR SIDE YARD	10'/20' 0' 10'	
MIN./MAX SIDE CORNER YARD	N/A 0' 0'	
MIN. REAR YARD	10'/20' 5' 15'	
MIN. REAR YARD	20' 10' 20'	
<b>4. SITE LOCATION DATA</b> EAST SIDE OF ROCK CHAPEL ROAD, NORTH OF KNOLL HOLLOW ROAD TO INTERSECTION WITH LITHONIA INDUSTRIAL BLVD THERE ARE WETLANDS OR LIVE STREAMS WITHIN 200' OF THE SITE. NO WETLANDS ARE IMPACTED BY THIS DEVELOPMENT.	<b>8. 30.54 ACRES OF OPEN SPACE / 75.37 ACRES IN DEVELOPMENT = 9. 40.52% OPEN SPACE</b>	
	<b>MARISTONE SITE REQUIREMENTS</b> <table border="1"> <tr> <td>TOTAL ACREAGE:</td> <td>54.20 ACRES</td> </tr> <tr> <td>NUMBER OF APPROVED LOTS:</td> <td>151 LOTS</td> </tr> <tr> <td>NUMBER OF LOTS:</td> <td>149 LOTS</td> </tr> <tr> <td>GROSS DENSITY:</td> <td>2.75 DU/AC</td> </tr> <tr> <td>MARISTONE LOT STANDARDS:</td> <td></td> </tr> <tr> <td>MIN. LOT SIZE:</td> <td>5,000 S.F.</td> </tr> <tr> <td>MIN. LOT WIDTH:</td> <td>50 FT.</td> </tr> <tr> <td>FRONT SETBACK:</td> <td>20 FT.</td> </tr> <tr> <td>SIDE SETBACK:</td> <td>7.5 FT.</td> </tr> <tr> <td>REAR SETBACK:</td> <td>20 FT.</td> </tr> <tr> <td>MARISTONE OPEN SPACE REQUIREMENTS:</td> <td></td> </tr> <tr> <td>REQUIRED:</td> <td>10.90 ACRES (20%)</td> </tr> <tr> <td>PROVIDED:</td> <td>22.22 ACRES (41%)</td> </tr> <tr> <td>PLEASANT HILL SITE REQUIREMENTS</td> <td></td> </tr> <tr> <td>TOTAL ACREAGE:</td> <td>95.52 ACRES</td> </tr> <tr> <td>NUMBER OF APPROVED LOTS:</td> <td>214 LOTS</td> </tr> <tr> <td>NUMBER OF LOTS:</td> <td>182 LOTS</td> </tr> <tr> <td>GROSS DENSITY:</td> <td>1.91 DU/AC</td> </tr> <tr> <td>PLEASANT HILL LOT STANDARDS:</td> <td></td> </tr> <tr> <td>MIN. LOT SIZE:</td> <td>6,000 S.F.</td> </tr> <tr> <td>MIN. LOT WIDTH:</td> <td>60 FT.</td> </tr> <tr> <td>FRONT SETBACK:</td> <td>20 FT.</td> </tr> <tr> <td>SIDE SETBACK:</td> <td>7.5 FT.</td> </tr> <tr> <td>REAR SETBACK:</td> <td>20 FT.</td> </tr> <tr> <td>PLEASANT HILL OPEN SPACE REQUIREMENTS:</td> <td></td> </tr> <tr> <td>REQUIRED:</td> <td>28.86 ACRES (30%)</td> </tr> <tr> <td>PROVIDED:</td> <td>39.08 ACRES (41%)</td> </tr> </table>	TOTAL ACREAGE:	54.20 ACRES	NUMBER OF APPROVED LOTS:	151 LOTS	NUMBER OF LOTS:	149 LOTS	GROSS DENSITY:	2.75 DU/AC	MARISTONE LOT STANDARDS:		MIN. LOT SIZE:	5,000 S.F.	MIN. LOT WIDTH:	50 FT.	FRONT SETBACK:	20 FT.	SIDE SETBACK:	7.5 FT.	REAR SETBACK:	20 FT.	MARISTONE OPEN SPACE REQUIREMENTS:		REQUIRED:	10.90 ACRES (20%)	PROVIDED:	22.22 ACRES (41%)	PLEASANT HILL SITE REQUIREMENTS		TOTAL ACREAGE:	95.52 ACRES	NUMBER OF APPROVED LOTS:	214 LOTS	NUMBER OF LOTS:	182 LOTS	GROSS DENSITY:	1.91 DU/AC	PLEASANT HILL LOT STANDARDS:		MIN. LOT SIZE:	6,000 S.F.	MIN. LOT WIDTH:	60 FT.	FRONT SETBACK:	20 FT.	SIDE SETBACK:	7.5 FT.	REAR SETBACK:	20 FT.	PLEASANT HILL OPEN SPACE REQUIREMENTS:		REQUIRED:	28.86 ACRES (30%)	PROVIDED:	39.08 ACRES (41%)
TOTAL ACREAGE:	54.20 ACRES	
NUMBER OF APPROVED LOTS:	151 LOTS	
NUMBER OF LOTS:	149 LOTS	
GROSS DENSITY:	2.75 DU/AC	
MARISTONE LOT STANDARDS:	
MIN. LOT SIZE:	5,000 S.F.	
MIN. LOT WIDTH:	50 FT.	
FRONT SETBACK:	20 FT.	
SIDE SETBACK:	7.5 FT.	
REAR SETBACK:	20 FT.	
MARISTONE OPEN SPACE REQUIREMENTS:	
REQUIRED:	10.90 ACRES (20%)	
PROVIDED:	22.22 ACRES (41%)	
PLEASANT HILL SITE REQUIREMENTS	
TOTAL ACREAGE:	95.52 ACRES	
NUMBER OF APPROVED LOTS:	214 LOTS	
NUMBER OF LOTS:	182 LOTS	
GROSS DENSITY:	1.91 DU/AC	
PLEASANT HILL LOT STANDARDS:	
MIN. LOT SIZE:	6,000 S.F.	
MIN. LOT WIDTH:	60 FT.	
FRONT SETBACK:	20 FT.	
SIDE SETBACK:	7.5 FT.	
REAR SETBACK:	20 FT.	
PLEASANT HILL OPEN SPACE REQUIREMENTS:	
REQUIRED:	28.86 ACRES (30%)	
PROVIDED:	39.08 ACRES (41%)	

DATE: 5/15/25
 SCALE: NA  
 PROJ NUMBER: 100.002  
 DRAWN BY: AM  
 REVIEWED BY: JDL  
 REVISED BY:

REVISIONS

1.	REVISED TITLE AND STREAM BUFFERS
2.	REVISED STREAM BUFFERS
3.	CORRECTED STREAM BUFFER LABELS, SHEET 3.1
4.	
5.	
6.	
7.	
8.	


Know what's below  
Call before you dig  
UTILITIES PROTECTION CENTER  
1-800-368-3474

DATE: 5/15/25  
 SCALE: NA  
 PROJ NUMBER: 100.002  
 DRAWN BY: AM  
 REVIEWED BY: JDL  
 REVISED BY:

GEORGIA REGISTERED  
 LANDSCAPE ARCHITECT  
 NO. LA001896  
 DATE: 9/29/23

THIS DOCUMENT IS NOT VALID UNLESS IT BEARS THE ORIGINAL SIGNATURE OF THE REGISTRANT ACROSS THE REGISTRANT'S SEAL.

SHEET NUMBER  
1.0

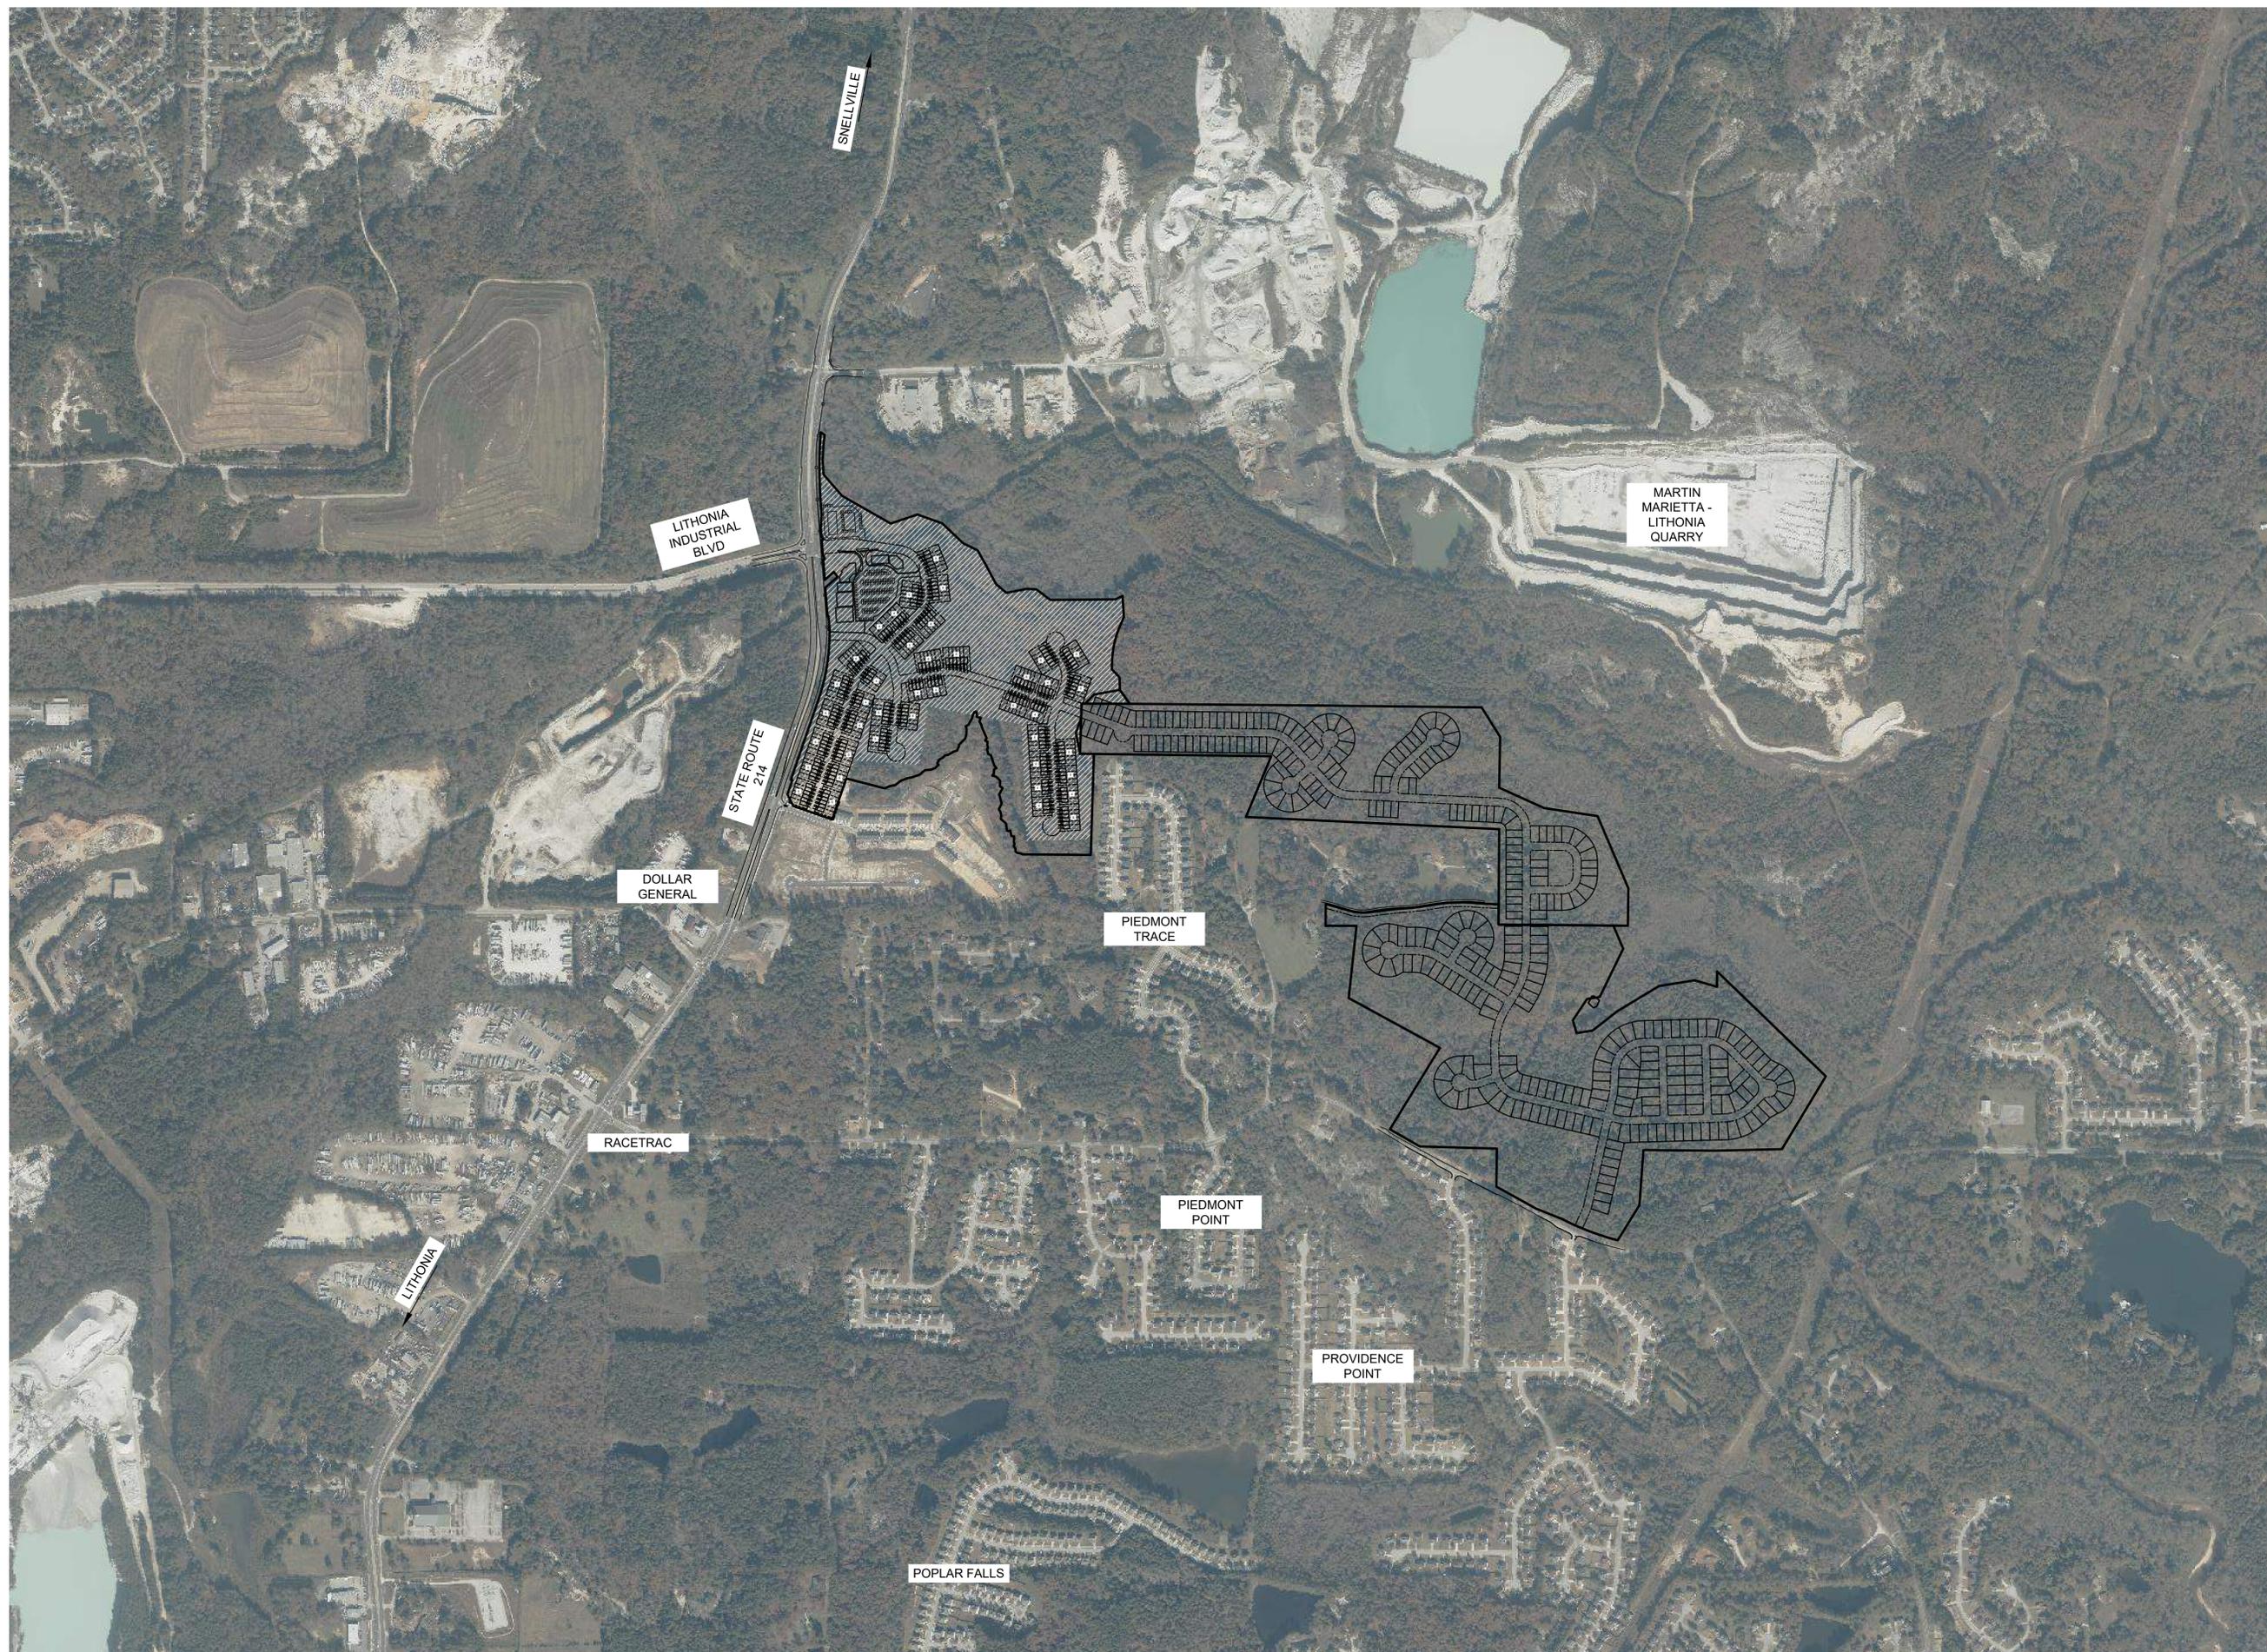

CIVIL ENGINEERING  
CONSTRUCTION MANAGEMENT  
LAND SURVEYING  
LANDSCAPE ARCHITECT  
LAND PLANNING

**FALCON DESIGN CONSULTANTS**

STOCKBRIDGE OFFICE  
215 OBER CTR. DR. STE. 200  
STOCKBRIDGE, GEORGIA 30281  
PH: (770) 938-8666 • Fax: (770) 938-8664

NEWNAN OFFICE  
80 GREENWAY CT., STE. A  
NEWNAN, GEORGIA 30555  
PH: (770) 256-7979

CUMMING OFFICE  
500 PIRKLE FERRY RD., STE. C  
CUMMING, GEORGIA 30041  
PH: (770) 887-1100

www.fdc-flc.com

SITE CONTEXT PLAN  
FOR  
**CREEKSIDE VILLAGE**  
DRI #4478  
LOCATED IN:  
LAND LOTS 188, 189, 196, 197 16th DISTRICT  
DEKALB COUNTY, GEORGIA

DATE	REVISIONS
1. 6/10/25	REVISED TITLE AND STREAM BUFFERS
2. 6/10/25	REVISED STREAM BUFFER LABELS, SHEET 3.1
3. 9/09/25	CORRECTED STREAM BUFFER LABELS, SHEET 3.1
4.	
5.	
6.	
7.	
8.	


Know what's below.  
Call before you dig.  
UTILITIES PROTECTION CENTER  
1-800-368-7273 • OK, DIAL 811

DATE:	5/15/25
SCALE:	NA
PROJ NUMBER:	100.002
DRAWN BY:	AM
REVIEWED BY:	JDL
REVISED BY:	



THIS DOCUMENT IS NOT VALID UNLESS IT BEARS THE ORIGINAL SIGNATURE OF THE REGISTRANT ACROSS THE REGISTRANT'S SEAL.

SHEET NUMBER  
**2.0**

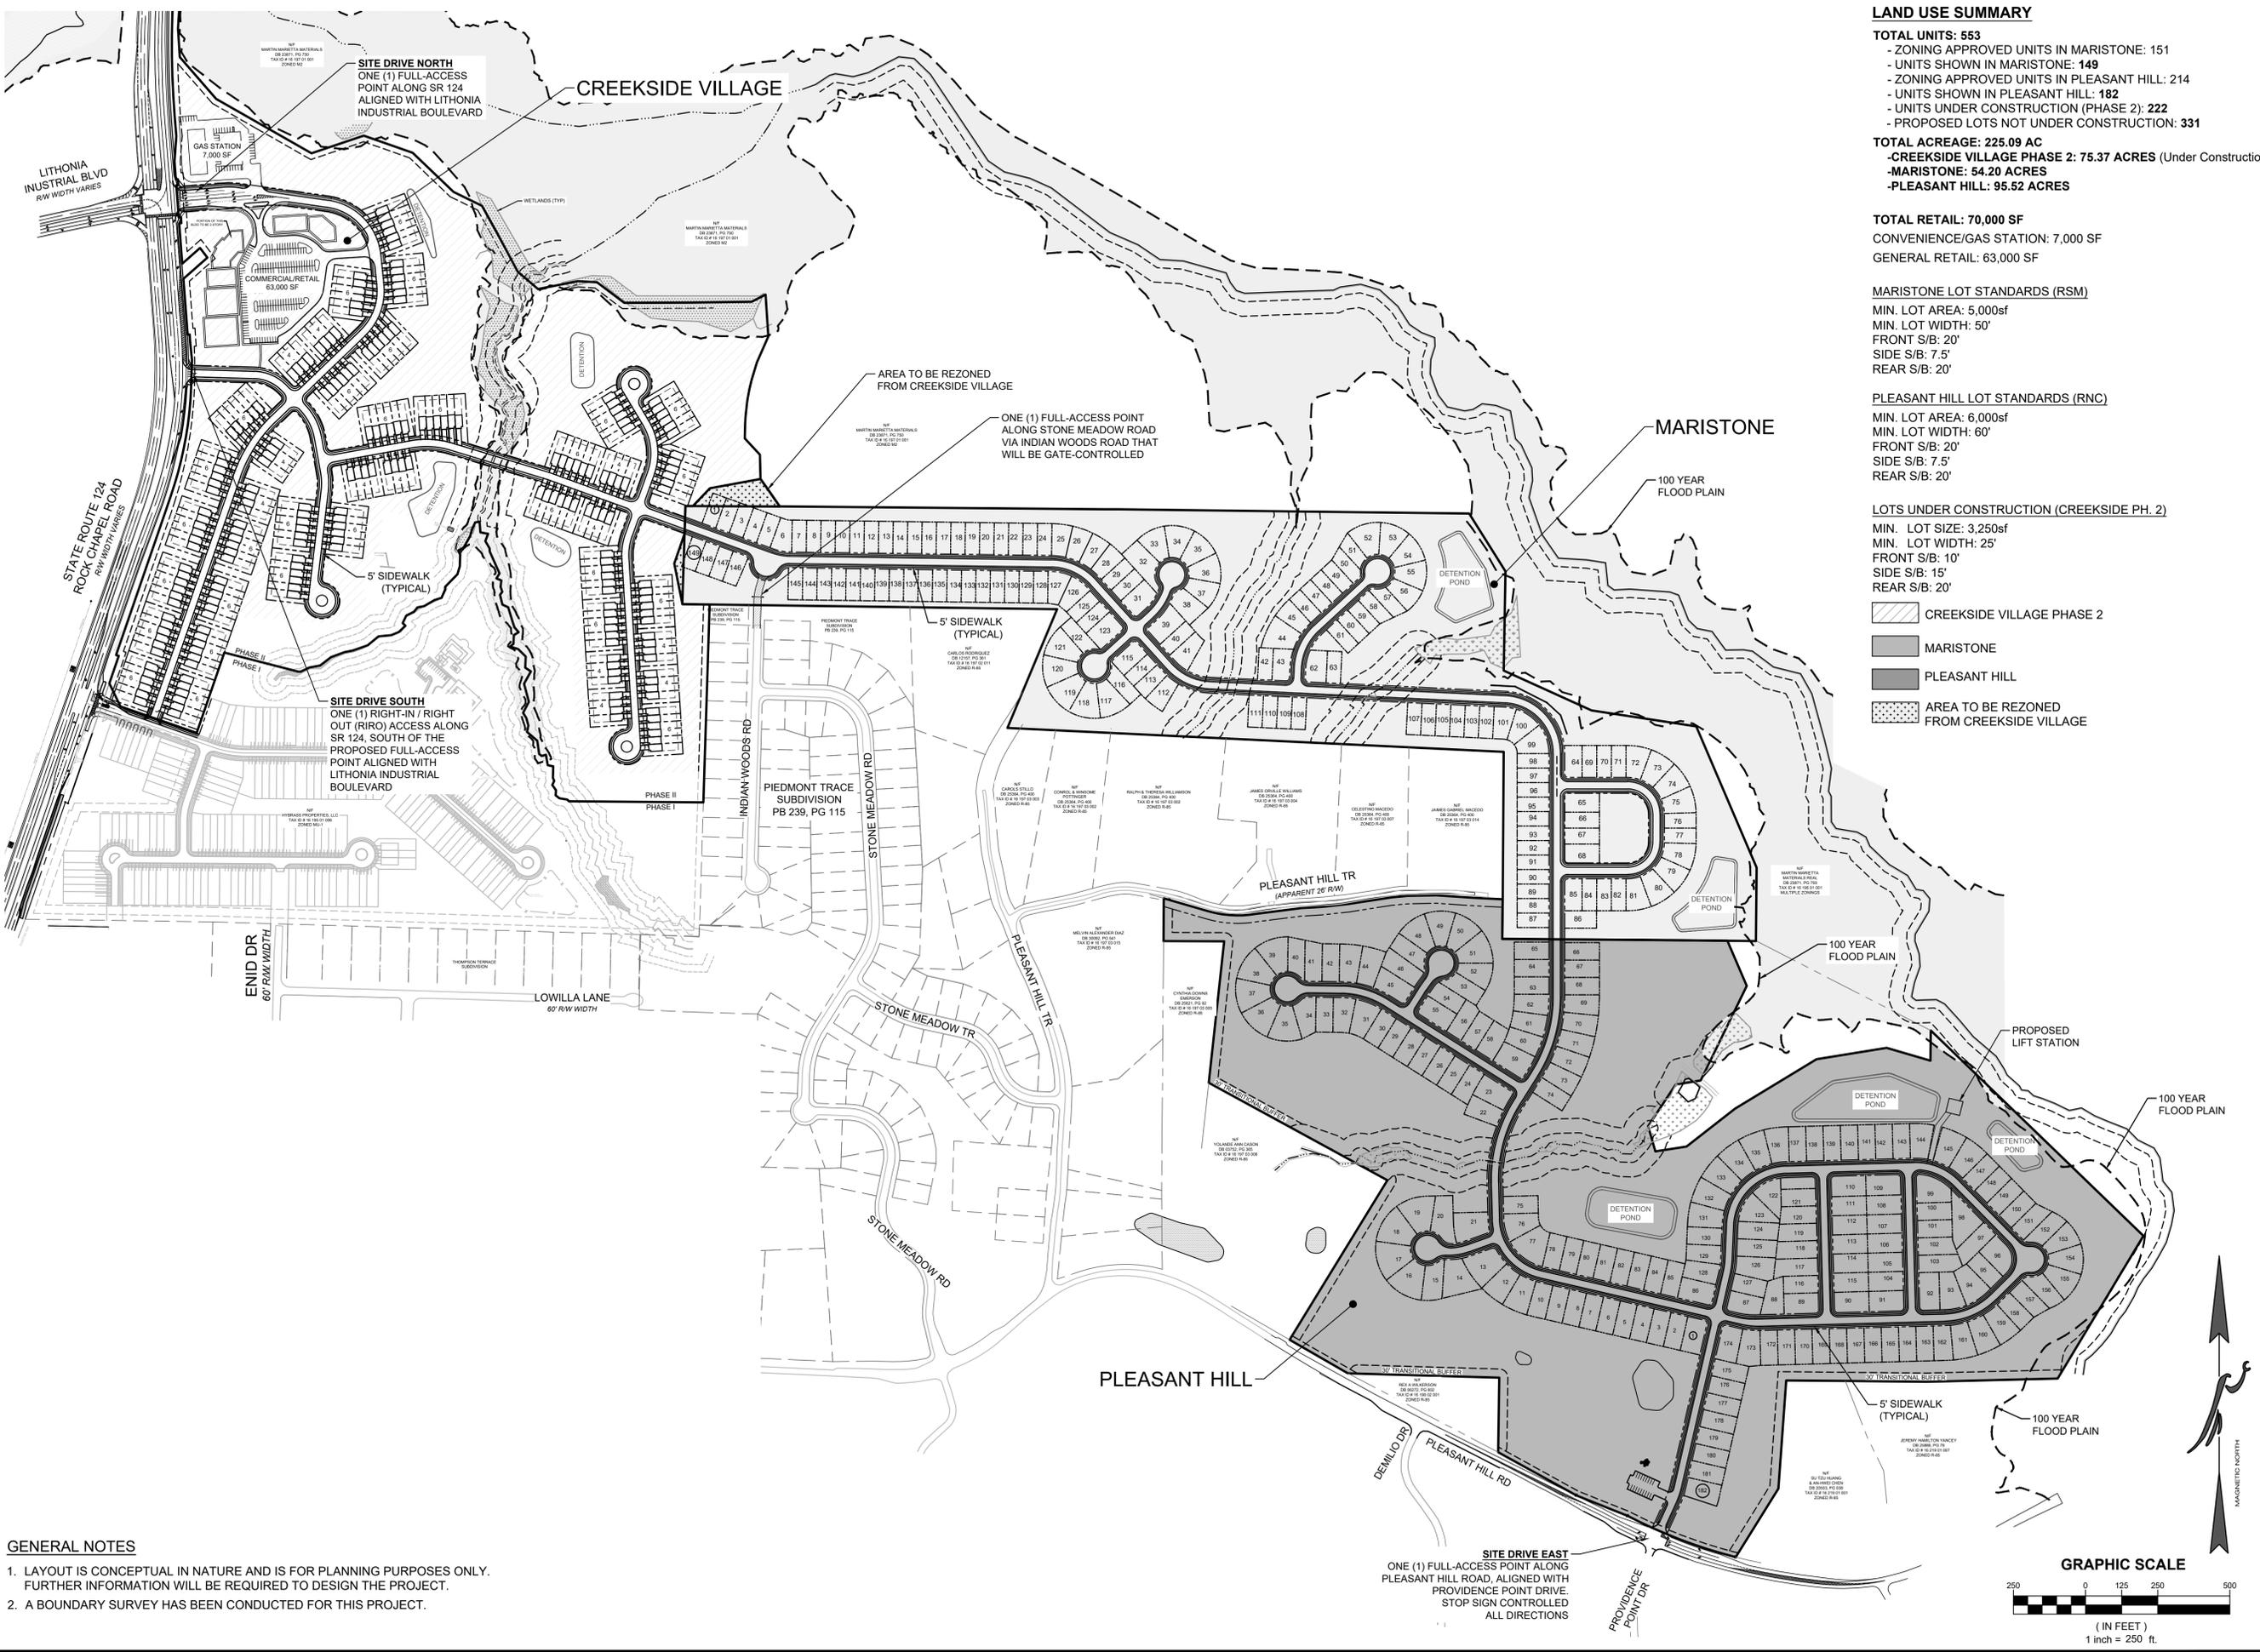

**LAND USE SUMMARY**

**TOTAL UNITS: 553**  
 - ZONING APPROVED UNITS IN MARISTONE: 151  
 - UNITS SHOWN IN MARISTONE: 149  
 - ZONING APPROVED UNITS IN PLEASANT HILL: 214  
 - UNITS SHOWN IN PLEASANT HILL: 182  
 - UNITS UNDER CONSTRUCTION (PHASE 2): 222  
 - PROPOSED LOTS NOT UNDER CONSTRUCTION: 331

**TOTAL ACREAGE: 225.09 AC**  
 - CREEKSIDE VILLAGE PHASE 2: 75.37 ACRES (Under Construction)  
 - MARISTONE: 54.20 ACRES  
 - PLEASANT HILL: 95.52 ACRES

**TOTAL RETAIL: 70,000 SF**  
 CONVENIENCE/GAS STATION: 7,000 SF  
 GENERAL RETAIL: 63,000 SF

**MARISTONE LOT STANDARDS (RSM)**

MIN. LOT AREA: 5,000sf  
 MIN. LOT WIDTH: 50'  
 FRONT S/B: 20'  
 SIDE S/B: 7.5'  
 REAR S/B: 20'

**PLEASANT HILL LOT STANDARDS (RNC)**

MIN. LOT AREA: 6,000sf  
 MIN. LOT WIDTH: 60'  
 FRONT S/B: 20'  
 SIDE S/B: 7.5'  
 REAR S/B: 20'


**LOTS UNDER CONSTRUCTION (CREEKSIDE PH. 2)**

MIN. LOT SIZE: 3,250sf  
 MIN. LOT WIDTH: 25'  
 FRONT S/B: 10'  
 SIDE S/B: 15'  
 REAR S/B: 20'

- CREEKSIDE VILLAGE PHASE 2
- MARISTONE
- PLEASANT HILL
- AREA TO BE REZONED FROM CREEKSIDE VILLAGE

**GENERAL NOTES**

- LAYOUT IS CONCEPTUAL IN NATURE AND IS FOR PLANNING PURPOSES ONLY. FURTHER INFORMATION WILL BE REQUIRED TO DESIGN THE PROJECT.
- A BOUNDARY SURVEY HAS BEEN CONDUCTED FOR THIS PROJECT.

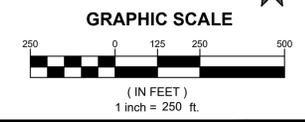

**CIVIL ENGINEERING**  
 CONSTRUCTION MANAGEMENT

**LAND SURVEYING**  
 LANDSCAPE ARCHITECT

**LAND PLANNING**

**FALCON DESIGN CONSULTANTS**

STOCKBRIDGE OFFICE  
 215 CORY CT. DR. STE. 200  
 STOCKBRIDGE, GEORGIA 30281  
 PH. (770) 938-8666 • Fax: (770) 938-8664

NEWNAN OFFICE  
 50 GREENWAY CT., STE. A  
 NEWNAN, GEORGIA 30555  
 PH. (770) 256-7974

CUMMING OFFICE  
 500 PIRKLE FERRY RD., STE. 375  
 CUMMING, GEORGIA 30041  
 PH. (770) 887-0761

www.fdc-llc.com

COVER SHEET FOR

**CREEKSIDE VILLAGE**

**DRI #4478**

LOCATED IN:  
 LAND LOTS 188, 189, 196, 197 16th DISTRICT  
 DEKALB COUNTY, GEORGIA

REVISIONS

DATE	REVISIONS
1. 6/10/25	REVISED TITLE AND STREAM BUFFERS
2. 6/10/25	REVISED DETENTION POND LABELS
3. 6/10/25	CORRECTED STREAM BUFFER LABELS, SHEET 3.1
4.	
5.	
6.	
7.	
8.	

Know what's below  
 Call before you dig  
 UTILITIES PROTECTION CENTER  
 1-800-368-7272 • OK, DIAL 811


DATE: 5/15/25  
 SCALE: 1" = 250'  
 PROJ NUMBER: 100.002  
 DRAWN BY: AM  
 REVIEWED BY: JDL  
 REVISED BY:

9/29/25

THIS DOCUMENT IS NOT VALID UNLESS IT BEARS THE ORIGINAL SIGNATURE OF THE REGISTRANT ACROSS THE REGISTRANT'S SEAL.

SHEET NUMBER

**3.0**

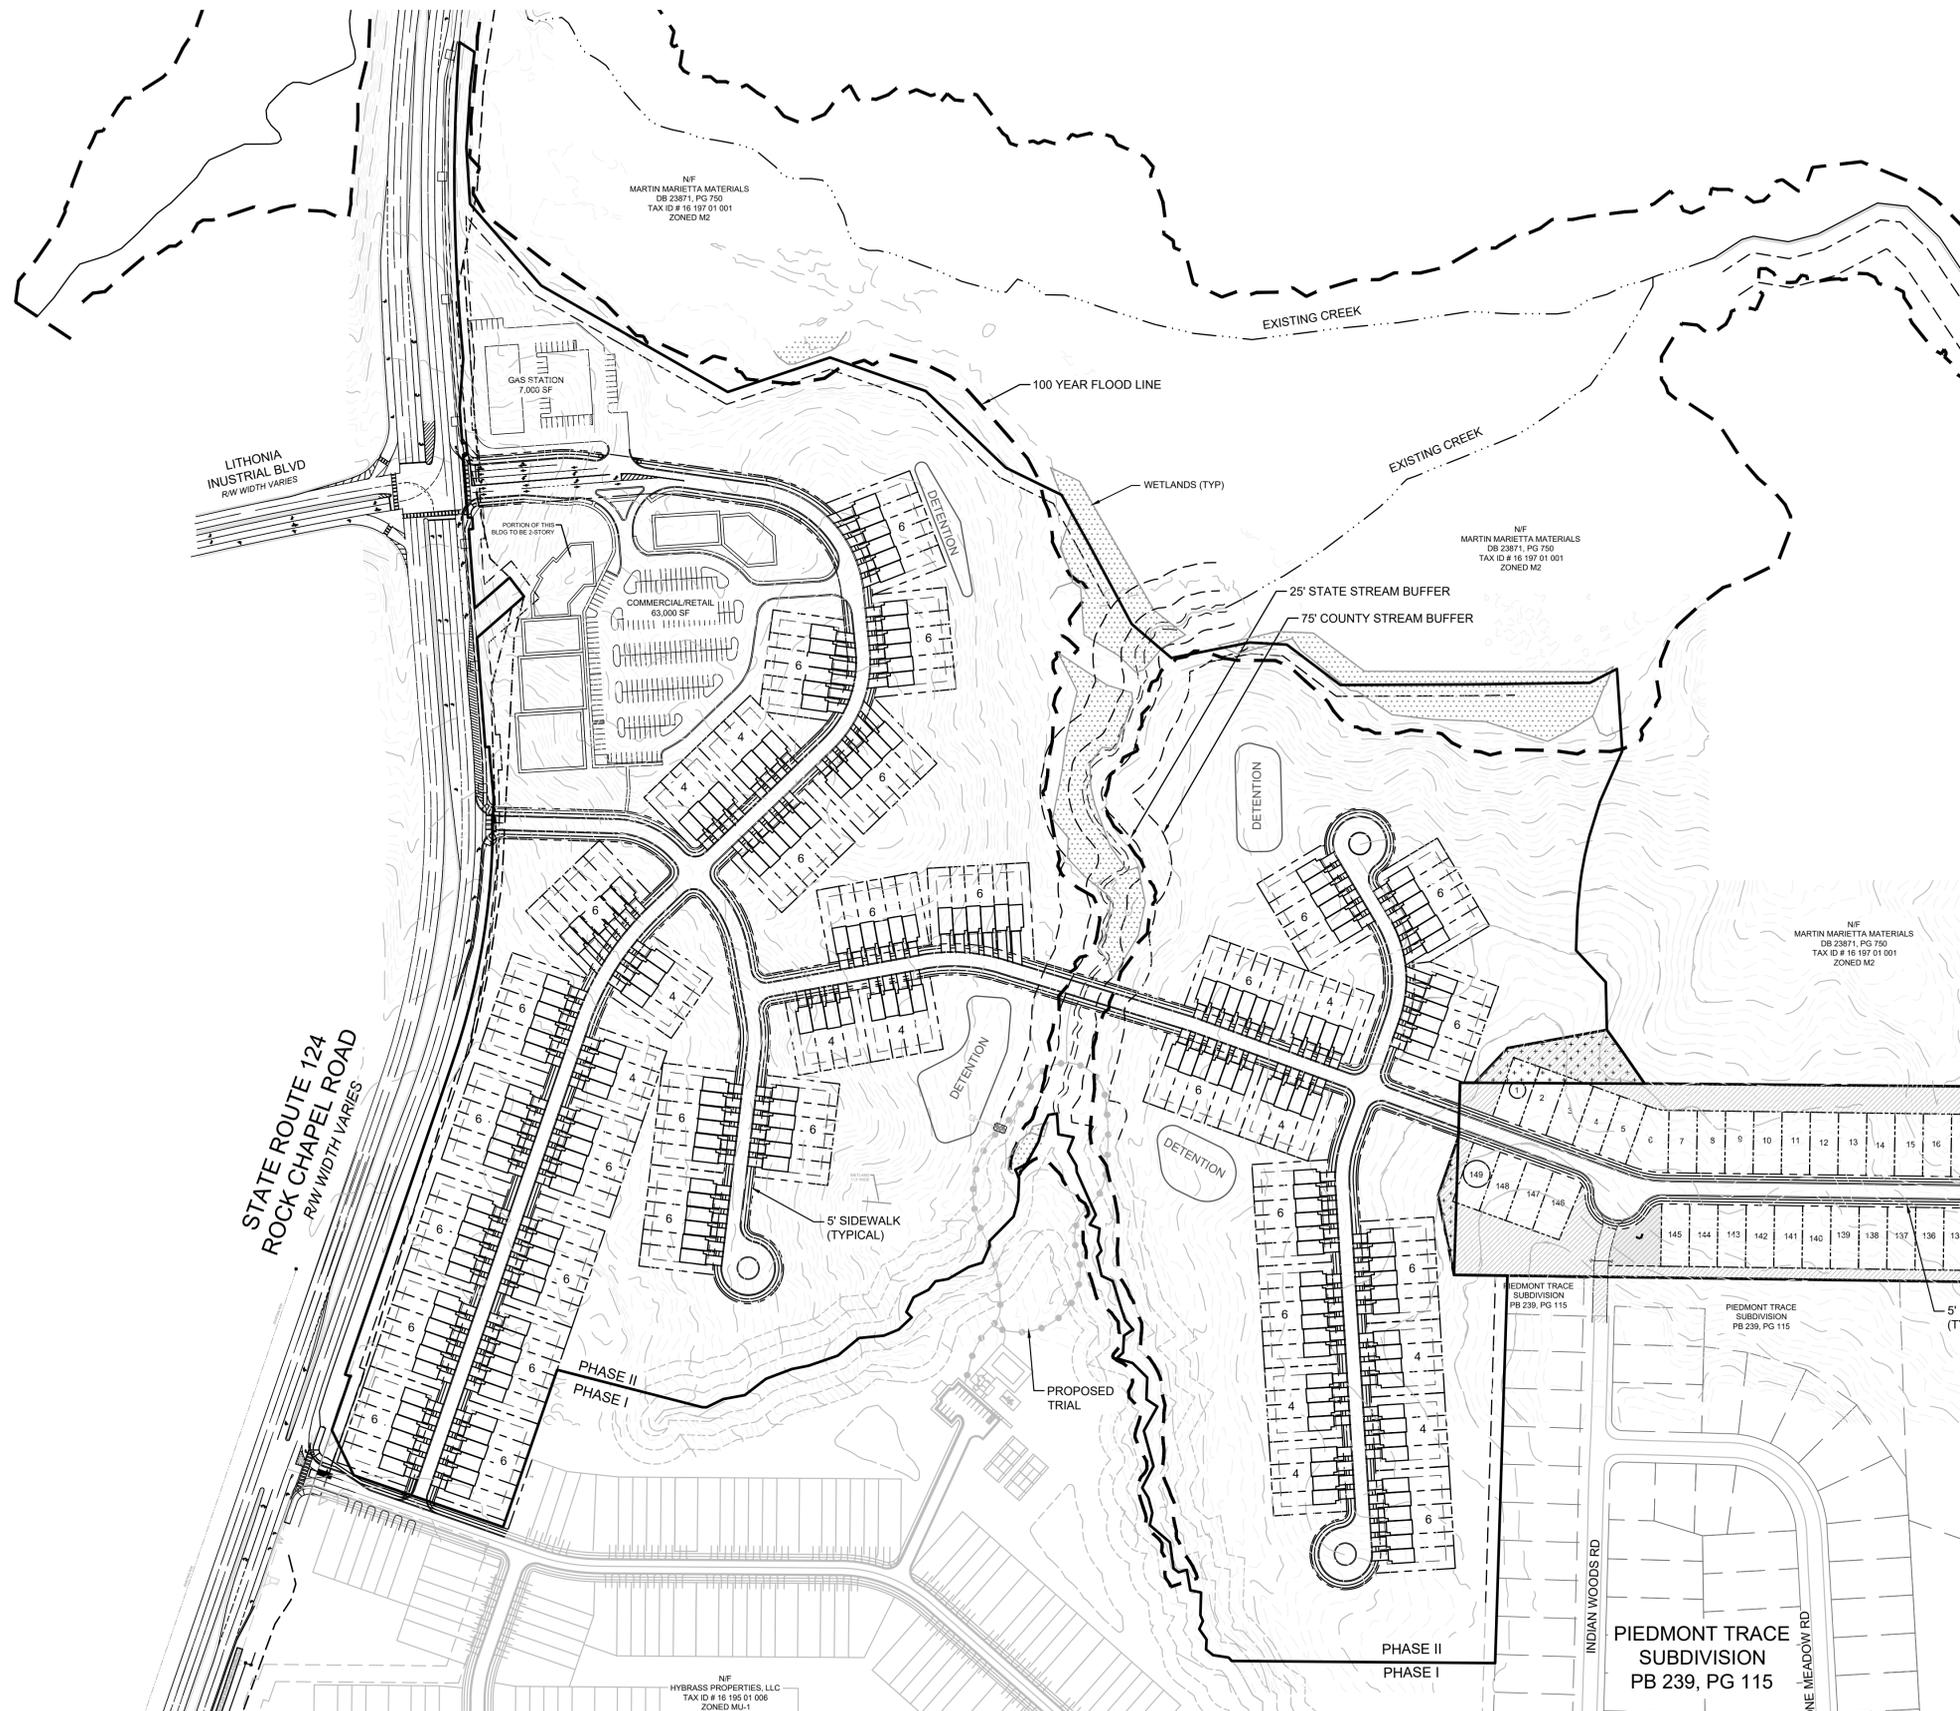

**LAND USE SUMMARY**  
**TOTAL UNITS: 222**  
**TOTAL ACRES (CREEKSIDE): 75.37 AC**

**CREEKSIDE LOT STANDARDS**  
 MIN. LOT AREA: 3,250 sf  
 MIN. LOT WIDTH: 25'  
 FRONT S/B: 10'  
 SIDE S/B: NA  
 CORNER S/B: 15'  
 REAR S/B: 20'

CIVIL ENGINEERING  
 CONSTRUCTION MANAGEMENT  
 LAND SURVEYING  
 LANDSCAPE ARCHITECT  
 LAND PLANNING

**FALCON DESIGN CONSULTANTS**

STOCKBRIDGE OFFICE  
 215 COURT CTR. DR. STE. 200  
 STOCKBRIDGE, GEORGIA 30281  
 PH: (770) 938-8666 • Fax: (770) 938-8664

NEWNAN OFFICE  
 80 GREENWAY CT., STE. A  
 NEWNAN, GEORGIA 30555  
 PH: (770) 256-7979

CUMMING OFFICE  
 500 PEBBLE FERRY RD., STE. 100  
 CUMMING, GEORGIA 30041  
 PH: (770) 887-1100

www.fdc-llc.com

CREEKSIDE VILLAGE SITE PLAN  
 FOR  
**CREEKSIDE VILLAGE**  
**DRI #4478**  
 LOCATED IN:  
 LAND LOTS 188, 189, 196, 197 16th DISTRICT  
 DEKALB COUNTY, GEORGIA


DATE	REVISIONS
1. 6/20/25	REVISED TITLE AND STREAM BUFFERS
2. 6/20/25	REVISED DETENTION BASIN
3. 9/09/25	CORRECTED STREAM BUFFER LABELS, SHEET 3.1
4.	
5.	
6.	
7.	
8.	

Know what's below.  
 Call before you dig.  
 UTILITIES PROTECTION CENTER  
 1-800-282-7100 • OK, DIAL 811

DATE:	5/15/25
SCALE:	1" = 150'
PROJ NUMBER:	100.002
DRAWN BY:	AM
REVIEWED BY:	JDL
REVISED BY:	

THIS DOCUMENT IS NOT VALID UNLESS IT BEARS THE ORIGINAL SIGNATURE OF THE REGISTRANT ACROSS THE REGISTRANT'S SEAL.

- GENERAL NOTES**
- LAYOUT IS CONCEPTUAL IN NATURE AND IS FOR PLANNING PURPOSES ONLY. FURTHER INFORMATION WILL BE REQUIRED TO DESIGN THE PROJECT.
  - A BOUNDARY SURVEY HAS BEEN CONDUCTED FOR THIS PROJECT.

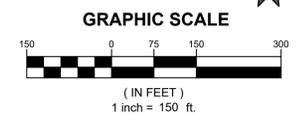

SHEET NUMBER  
**3.1**

CIVIL ENGINEERING  
CONSTRUCTION MANAGEMENT

LAND SURVEYING  
LANDSCAPE ARCHITECT

LAND PLANNING



**FALCON DESIGN CONSULTANTS**

STOCKBRIDGE OFFICE  
215 COURT CTR. DR. STE. 200  
STOCKBRIDGE, GEORGIA 30281  
PH: (770) 938-8666 • Fax: (770) 938-8664

NEWNAN OFFICE  
80 GREENWAY CT., STE. A  
NEWNAN, GEORGIA 30255  
PH: (770) 252-7979

CUMMING OFFICE  
500 PIRKLE FERRY RD., STE. 100  
CUMMING, GEORGIA 30141  
PH: (404) 867-1100

www.fdc-llc.com

**LAND USE SUMMARY**

TOTAL UNITS: 149  
- ZONING APPROVED UNITS IN MARISTONE: 151  
- UNITS SHOWN IN MARISTONE: 149  
TOTAL ACRES (MARISTONE): 54.20 AC  
DENSITY: 2.75 DU/AC  
AREA TO BE REZONED: 0.52 AC

**MARISTONE OPEN SPACE REQUIREMENTS (RSM):**  
TOTAL OPEN SPACE: 22.85 ACRES (42%)  
OPEN SPACE: 10.90 ACRES (20% required)  
ENHANCED OPEN SPACE: 5.45 ACRES (50% of req'd 20%)


**MARISTONE LOT STANDARDS (RSM)**

MIN. LOT AREA: 5,000 sf  
MIN. LOT WIDTH: 50'  
FRONT S/B: 20'  
SIDE S/B: 7.5'  
REAR S/B: 20'


-  OPEN SPACE
-  AREA TO CONTAIN REQUIRED ENHANCED OPEN SPACE (10.79 AC)
-  AREA TO BE REZONED FROM CREEKSIDE VILLAGE

**NOTES**

1. ENHANCED OPEN SPACE TO INCLUDE A GREENWAY WITH HIKING TRAIL, POCKET PARKS, AND PLAYGROUND
2. THERE ARE NO SLOPES GREATER THAN 1:2 LOCATED WITHIN THE MARISTONE PROPERTY BOUNDARY.

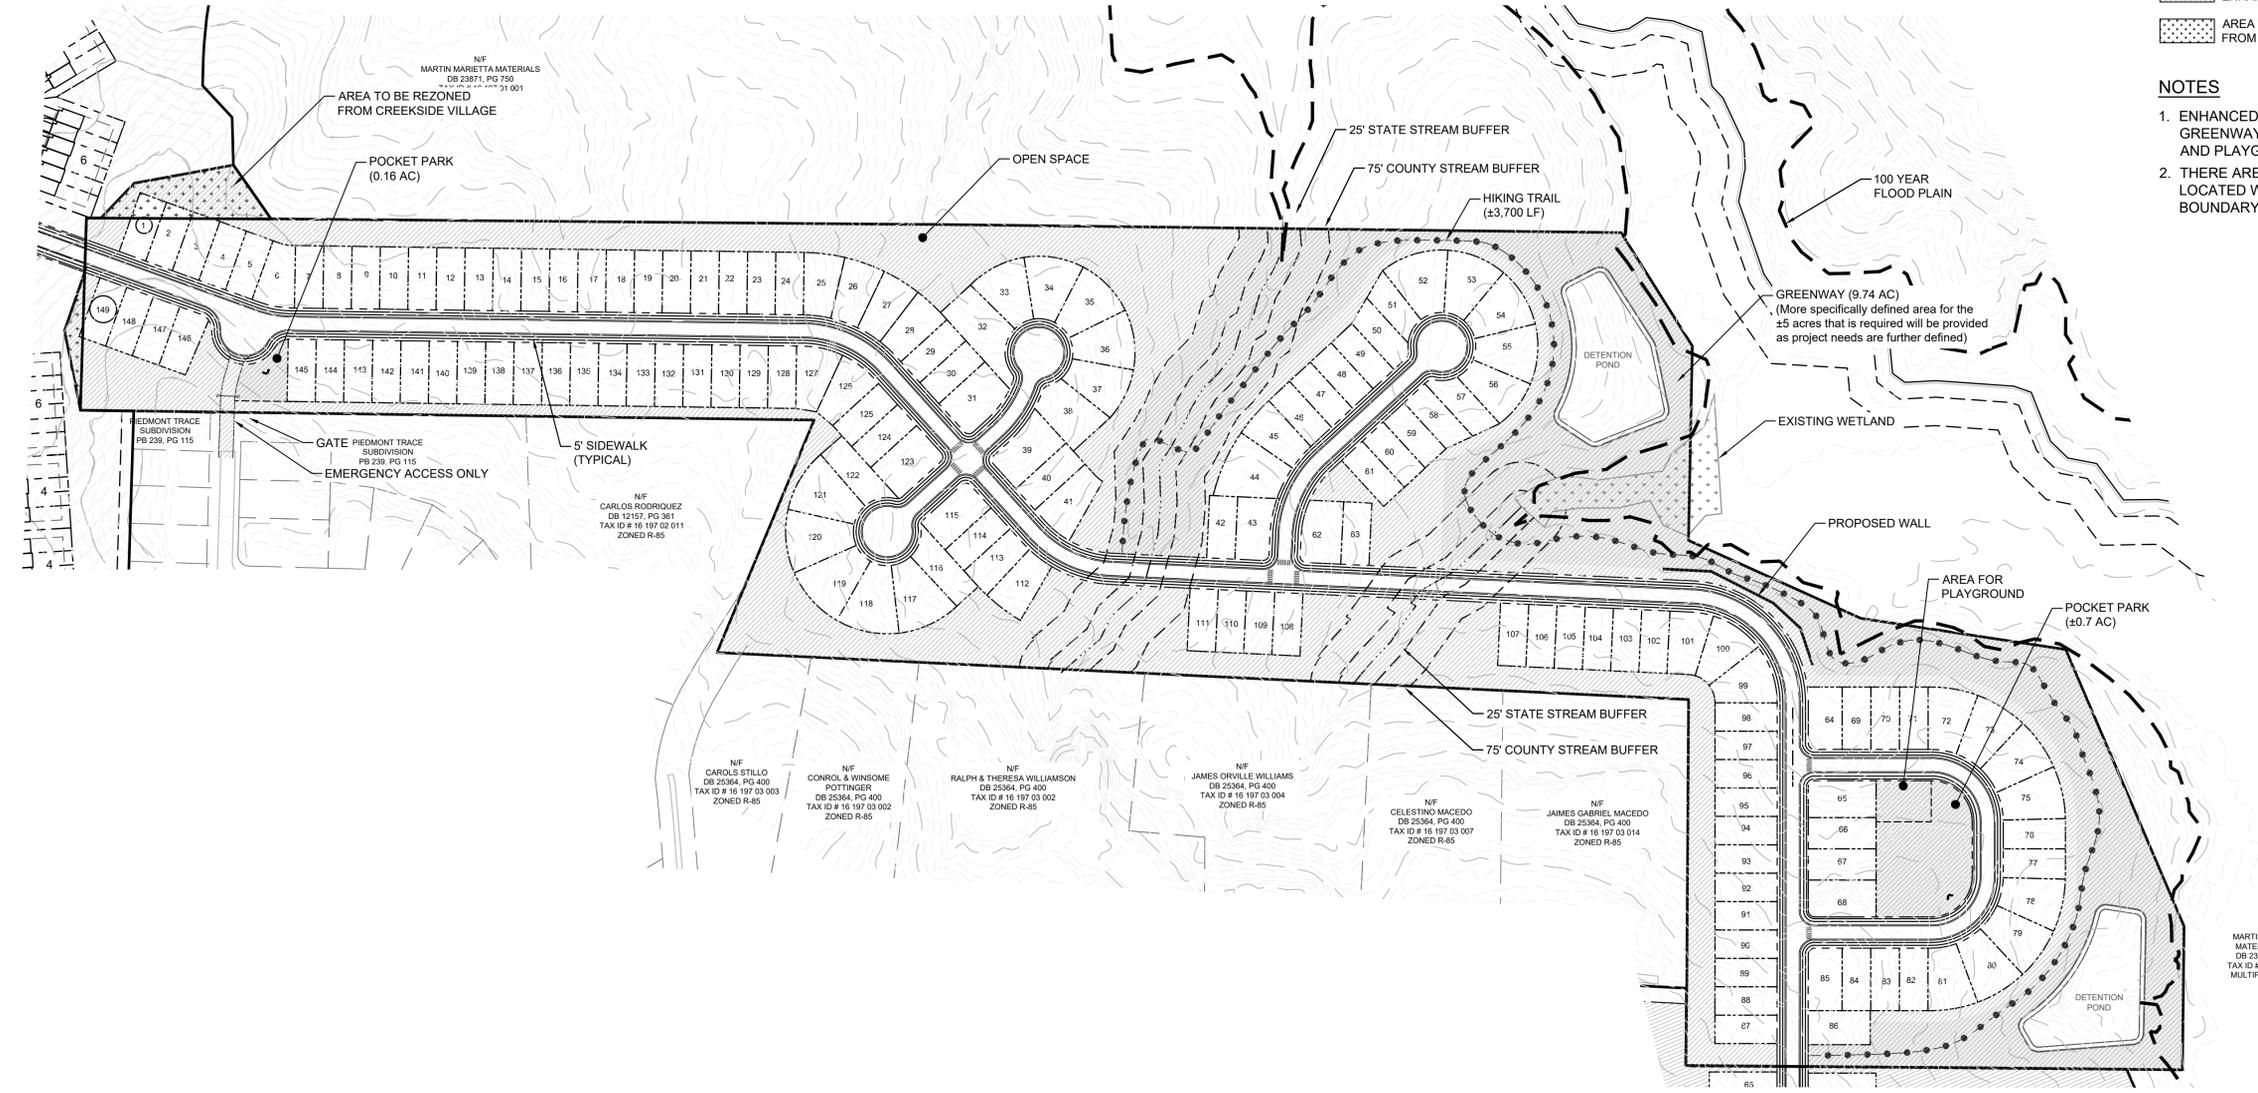

- GENERAL NOTES**
1. LAYOUT IS CONCEPTUAL IN NATURE AND IS FOR PLANNING PURPOSES ONLY. FURTHER INFORMATION WILL BE REQUIRED TO DESIGN THE PROJECT.
  2. A BOUNDARY SURVEY HAS BEEN CONDUCTED FOR THIS PROJECT.

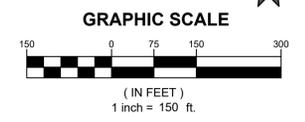

MARISTONE SITE PLAN  
FOR  
**CREEKSIDE VILLAGE**  
DRI #4478  
LOCATED IN:  
LAND LOTS 188, 189, 196, 197 16th DISTRICT  
DEKALB COUNTY, GEORGIA

DATE	REVISIONS
1. 6/10/25	REVISED TITLE AND STREAM BUFFERS
2. 6/10/25	REVISED STREAM BUFFER LABELS, SHEET 3.1
3. 6/10/25	CORRECTED STREAM BUFFER LABELS, SHEET 3.1
4.	
5.	
6.	
7.	
8.	

Know what's below.  
Call before you dig.  
UTILITIES PROTECTION CENTER  
1-800-282-7347 OR 404-876-8181

DATE:	5/15/25
SCALE:	1" = 150'
PROJ NUMBER:	100.002
DRAWN BY:	AM
REVIEWED BY:	JDL
REVISED BY:	



THIS DOCUMENT IS NOT VALID UNLESS IT BEARS THE ORIGINAL SIGNATURE OF THE REGISTRANT ACROSS THE REGISTRANT'S SEAL.

SHEET NUMBER  
**3.2**


**LAND USE SUMMARY**

**TOTAL UNITS: 182**  
- ZONING APPROVED UNITS IN PLEASANT HILL: 214  
- UNITS SHOWN IN PLEASANT HILL: 182  
TOTAL ACRES (PLEASANT HILL): 95.52 AC  
DENSITY: 1.91 DU/AC

**PLEASANT HILL GREENSPACE REQUIREMENT (RNC):**  
REQUIRED GREENSPACE: 30% OF SITE (28.66 acres),  
50% SHALL BE CONTIGUOUS  
PROVIDED GREENSPACE: 40.64 acres (43%),  
23.68 acres (58%) CONTIGUOUS

**PLEASANT HILL LOT STANDARDS (RNC)**  
MIN. LOT AREA: 6,000 sf  
MIN. LOT WIDTH: 60'  
FRONT S/B: 20'  
SIDE S/B: 7.5'  
REAR S/B: 20'

OPEN SPACE  
POCKET PARKS (0.33 AC)

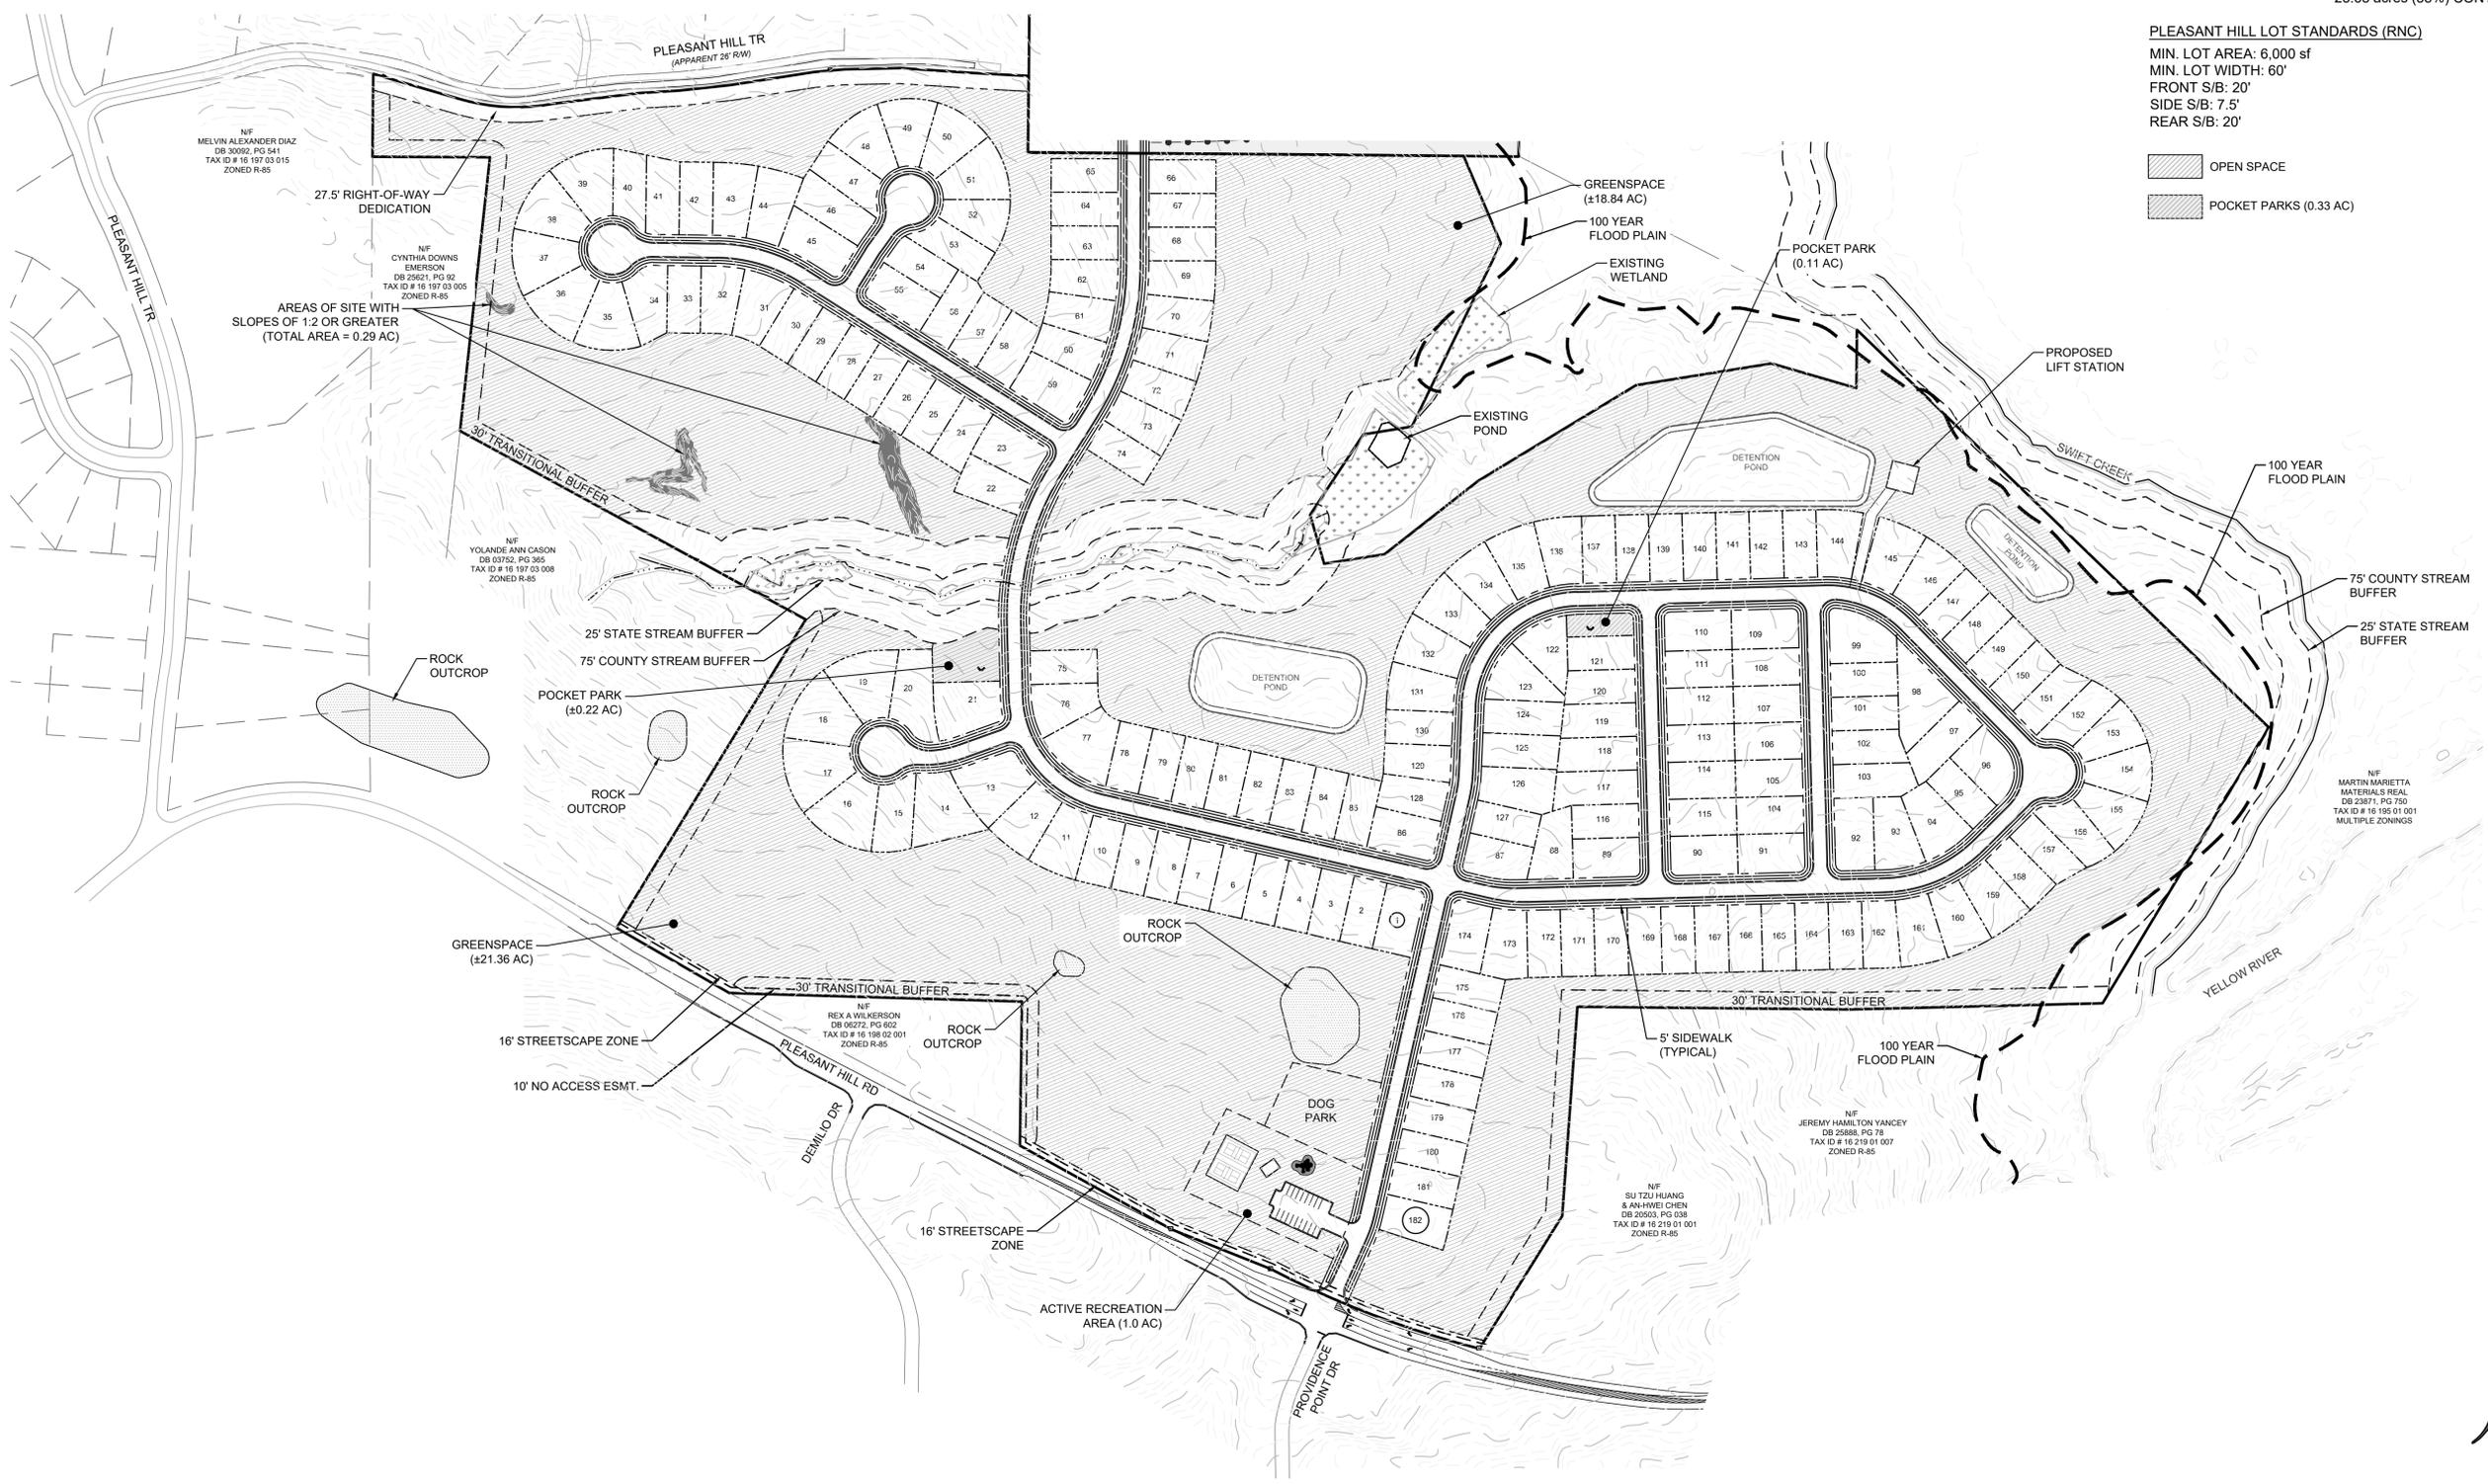

PLEASANT HILL SITE PLAN  
FOR  
**CREEKSIDE VILLAGE**  
DRI #4478  
LOCATED IN:  
LAND LOTS 188, 189, 196, 197 16th DISTRICT  
DEKALB COUNTY, GEORGIA

DATE	REVISIONS
1. 6/10/25	REVISED TITLE AND STREAM BUFFERS
2. 6/10/25	REVISED STREAM BUFFERS
3. 9/08/25	CORRECTED STREAM BUFFER LABELS, SHEET 3.1
4.	
5.	
6.	
7.	
8.	


Know what's below  
Call before you dig  
UTILITIES PROTECTION CENTER  
1-800-282-7100 OR DIAL 811

DATE:	5/15/25
SCALE:	1" = 150'
PROJ NUMBER:	100.002
DRAWN BY:	AM
REVIEWED BY:	JDL
REVISED BY:	



THIS DOCUMENT IS NOT VALID UNLESS IT BEARS THE ORIGINAL SIGNATURE OF THE REGISTRANT ACROSS THE REGISTRANT'S SEAL.

- GENERAL NOTES**
- LAYOUT IS CONCEPTUAL IN NATURE AND IS FOR PLANNING PURPOSES ONLY. FURTHER INFORMATION WILL BE REQUIRED TO DESIGN THE PROJECT.
  - A BOUNDARY SURVEY HAS BEEN CONDUCTED FOR THIS PROJECT.

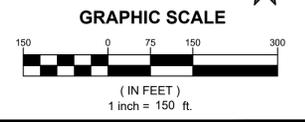

SHEET NUMBER  
**3.3**

# Development of Regional Impact

## Assessment of Consistency with the ARC Metropolitan Transportation Plan

Prepared by: Shelby Piccolo, ARC Transportation Access and Mobility Division September 4, 2025

### DRI INFORMATION

2025 Creekside Village Mixed Use Development DRI 4478 – Lithonia, DeKalb County, GA

### METROPOLITAN TRANSPORTATION PLAN PROJECTS

Did the transportation analysis incorporate all current MTP projects contained in the study area or along major transportation corridors connecting the study area with adjacent jurisdictions?

Yes.

### REGIONAL NETWORKS

1. Will the project be directly served by any roadways identified as Regional Thoroughfares? Any access points between the development and a Regional Thoroughfare, combined with the development's on-site circulation patterns, must be designed with the goal of preserving the highest possible level of capacity and safety for all users of the roadway.

NO  YES

Regional Thoroughfare capacity and safety needs have been met with right-turn deceleration lanes.

2. Will the development site be directly served by any roadways identified as Regional Truck Routes? Any access points between the development and a Regional Truck Route, combined with the development's on-site circulation patterns, must be designed with the goal of preserving the highest possible level of capacity and safety for all users of the roadway.

NO  YES

SR 124 is a Regional Truck Route. Regional Truck Route capacity and safety needs have been met with proposed changes.

3. If the development site is within one mile of an existing or planned rail service, provide information on accessibility conditions and transit supportive uses.

NOT APPLICABLE

4. If the project is within one mile of existing or planned fixed route bus services (including any privately operated shuttles or circulators open to the general public), provide information on walking and bicycling accessibility conditions.

NOT APPLICABLE

5. **If the development site is within one mile of an existing or planned multi-use path or trail, provide information on accessibility conditions.**

NOT APPLICABLE

### **OTHER TRANSPORTATION DESIGN CONSIDERATIONS**

**1. Does the site plan provide for the construction of publicly accessible local road or drive aisle connections, or bike/pedestrian connections, with adjacent parcels?**

*Yes, connections are made with other subdivisions near the site. Consider adding one more road connection at the cul-de-sac off Indian Woods Road.*

**2. Does the site plan enable pedestrians and bicyclists to move between destinations within the development site safely and conveniently?**

*Pedestrians can move around the site safely via sidewalks and crosswalks. There are no provisions for bicycles.*

**3. Does the site plan effectively manage truck movements and separate them, to the extent possible, from the flow of pedestrians, bicyclists and motorists both within the site and on the surrounding road network?**

*Yes, truck movements are separated from the flow of all other transportation users.*

**4. Does the site plan include provisions for electric vehicle charging?**

*No.*

### **RECOMMENDATIONS**

**1. Do the transportation network recommendations outlined in the transportation study adequately mitigate the project's vehicular impact?**

The proposal is largely consistent with ARC's MTP. Project connectivity with adjacent Regional Thoroughfares and Regional Truck Routes has been properly addressed, but there is a lack of bike infrastructure around the development and EV charging. Wider buffered sidewalks along SR 214 would increase pedestrian safety and connectivity.

**2. ARC offers the following additional comments for consideration by the development team and/or the applicable local government(s):**

Consider investing in transit connections near this area as it continues to develop.

**CREEKSIDE VILLAGE MIXED USE DEVELOPMENT DRI**  
**DeKalb County**  
**Natural Resources Review Comments**  
**September 3, 2025**

While ARC and the Metropolitan North Georgia Water Planning District have no regulatory or review authority over this project, the Natural Resources Group has identified County and State regulations that could apply to this property. Other regulations may also apply that we have not identified.

**Watershed Protection**

The project property is located in the Yellow River watershed. While the Yellow River is not a water supply watershed for the Atlanta Region or the Metropolitan North Georgia Water Planning District, it is classified as a large water supply watershed (over 100 square miles) downstream of the District and the Region under the Part 5 Criteria of the 1989 Georgia Planning Act. However, for large water supply watersheds without a water supply reservoir, the only applicable Part 5 requirements are restrictions on hazardous waste handling, storage and disposal within seven miles upstream of a public water supply intake. This property is more than seven miles upstream of the nearest public water supply intake and no water supply watershed criteria apply.

**Stream Buffers**

Swift Creek, a direct tributary to the Yellow River, runs to the north and east of the project property and is shown as a blue-line stream on the USGS coverage for the project area but based on the submitted site plan, the project property does not extend to the creek. The Yellow River itself is near but not abutting the southeastern corner of the project property. The submitted site plan shows four tributaries to Swift Creek on the property, none of which are shown on the USGS coverage for the project area. The County 75-foot stream buffer and the State Sediment and Erosion Control buffers are shown and identified along Swift Creek and the three easternmost streams on the property. The stream closest to Rock Chapel Road shows buffers, but they are shown as a 50-foot undisturbed buffer and additional 25-foot impervious setback and the 25-foot State Buffer is not identified. The County buffer is defined as 75-foot in County ordinance, Sec. 14-44.1. - Land Development Requirements and the State 25-foot buffer applies on all streams. The buffers on this stream need to be corrected. No intrusions other than transportation crossings, which are allowed under the County ordinance, are shown on the submitted plans.

Any other unmapped streams on the property may also be subject to the County buffer requirements. Any unmapped State waters identified on the property may also be subject to the State 25-foot Sediment and Erosion Control buffer.

**Floodplain**

The FEMA coverage for the project area shows both the 100 -year floodplain (Zone AE), the 500-year floodplain (Zone X) and the floodway along Swift Creek, as well as the 500-year floodplain along the tributary closest to Rock Chapel Road. The Swift Creek 100-year floodplain is shown on the project site plans but has only small intrusions at the edges of the property. The Swift Creek 500-year floodplain is not shown on the plans but based on the FEMA coverage, appears to be entirely within the conservation portions of the proposed project.

## **CREEKSIDE VILLAGE MIXED USE DEVELOPMENT DRI**

### **ARC Natural Resources Comments**

**Page Two**

**September 3, 2025**

The floodplain on the tributary closest to Rock Chapel Road is identified as 100-year floodplain on the site plan but is shown as 500-year floodplain on the FEMA coverage. The floodplain along the tributary should be corrected and any Swift Creek 500-year floodplain on the property should be shown and identified.

Dekalb County Code Chapter 14, Article IV Floodplain Management sets standards for floodplains and future-conditions floodplains. Please ensure all provisions of this code section are met.

#### **Stormwater/Water Quality**

The project should adequately address the impacts of the proposed development on stormwater runoff and downstream water quality.

During the planning phase, the stormwater management system (system) should meet the requirements of the local jurisdiction's post-construction (or post-development) stormwater management ordinance. The system should be designed to prevent increased flood damage, streambank channel erosion, habitat degradation and water quality degradation, and enhance and promote the public health, safety and general welfare. Additionally, the system should meet the requirements of DeKalb County's post-construction stormwater management ordinance found in Dekalb County Code Chapter 14, Article II §14-40.

Additional guidance on meeting the stormwater management standards can be found in applicable sections of the Georgia Stormwater Management Manual (GSMM) accessible at [www.georgiastormwater.com](http://www.georgiastormwater.com). Examples of applicable sections are design standards, calculations, formulas, methods, and runoff reduction practices sized and designed to retain the first 1.0 inch of rainfall on the site to the maximum extent practicable. The GSMM Volume 2, Table 4.1.3-1: BMP Selection Guide states that the Dry Detention Basin and Stormwater Ponds BMPs do not receive runoff reduction credits. Where possible, the project should use stormwater better site design practices included in the GSMM Volume 2, Section 2.3.

During construction, the project should conform to the relevant state and federal erosion and sedimentation control requirements.

# APPENDIX C

TRIP GENERATION DATA





# Graph Look Up



Query Filter

## DATA SOURCE:

Trip Generation Manual, 12th Ed

## SEARCH BY LAND USE CODE:

210

## LAND USE GROUP:

(200-299) Residential

## LAND USE:

210 - Single-Family Detached Housing

## LAND USE SUBCATEGORY:

All Sites

## SETTING/LOCATION:

General Urban/Suburban

## INDEPENDENT VARIABLE (IV):

Dwelling Units

## TIME PERIOD:

Weekday


## TRIP TYPE:

Vehicle

## ENTER IV VALUE TO CALCULATE TRIPS:

134

## Data Plot and Equation

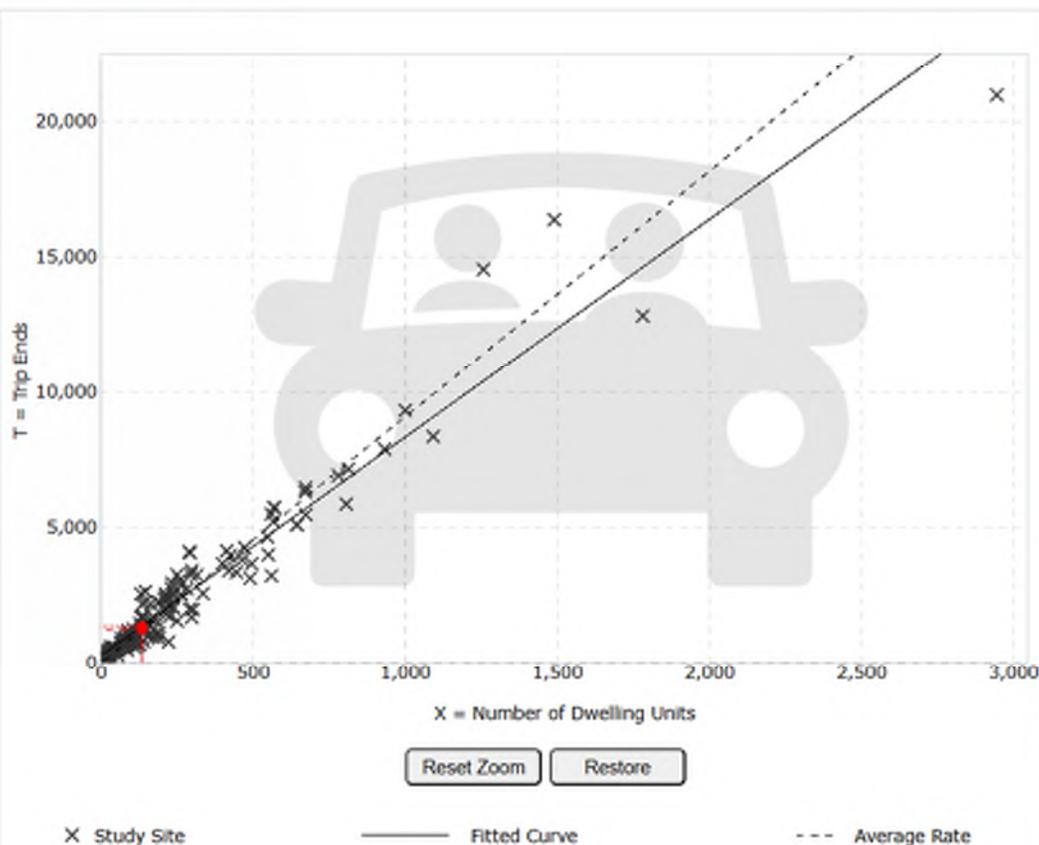

## DATA STATISTICS

## Land Use:

Single-Family Detached Housing (210) [Click for Description and Data Plots](#)

## Independent Variable:

Dwelling Units

## Time Period:

Weekday

## Setting/Location:

General Urban/Suburban

## Trip Type:

Vehicle

## Number of Studies:

155

## Avg. Num. of Dwelling Units:

261

## Average Rate:

9.09

## Range of Rates:

3.47 - 23.80

## Standard Deviation:

2.29

## Fitted Curve Equation:

$T = 8.07(X) + 265.45$

R<sup>2</sup>:

0.94

## Directional Distribution:

50% entering, 50% exiting

## Calculated Trip Ends:

Average Rate: 1218 (Total), 609 (Entry), 609 (Exit)

Fitted Curve: 1347 (Total), 673 (Entry), 674 (Exit)


**Graph Look Up**


Query Filter

## DATA SOURCE:

Trip Generation Manual, 12th Ed

## SEARCH BY LAND USE CODE:

210

## LAND USE GROUP:

(200-299) Residential

## LAND USE:

210 - Single-Family Detached Housing

## LAND USE SUBCATEGORY:

All Sites

## SETTING/LOCATION:

General Urban/Suburban

## INDEPENDENT VARIABLE (IV):

Dwelling Units

## TIME PERIOD:

Weekday, Peak Hour of Adjacent Stre


## TRIP TYPE:

Vehicle

## ENTER IV VALUE TO CALCULATE TRIPS:

134

## Data Plot and Equation

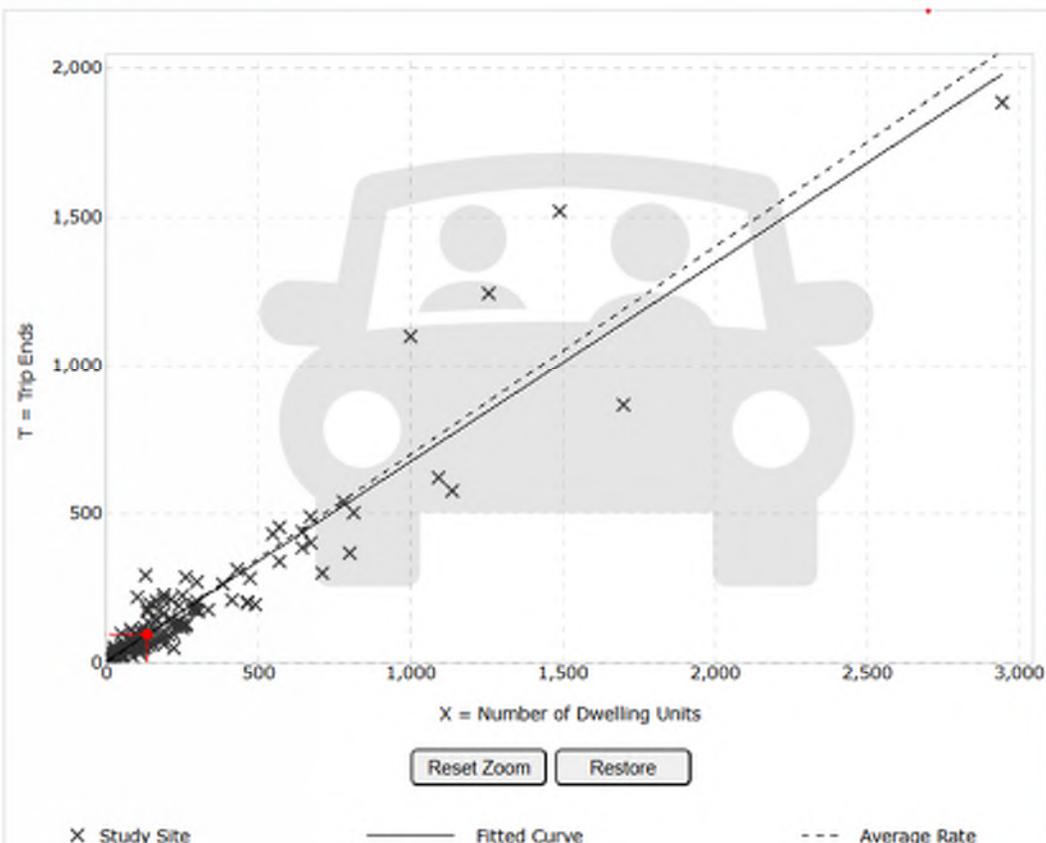

## DATA STATISTICS

## Land Use:

Single-Family Detached Housing (210) [Click for Description and Data Plots](#)

## Independent Variable:

Dwelling Units

## Time Period:

Weekday  
Peak Hour of Adjacent Street Traffic:  
One Hour Between 7 and 9 a.m.

## Setting/Location:

General Urban/Suburban

## Trip Type:

Vehicle

## Number of Studies:

153

## Avg. Num. of Dwelling Units:

239

## Average Rate:

0.70

## Range of Rates:

0.22 - 2.27

## Standard Deviation:

0.26

## Fitted Curve Equation:

$T = 0.67(X) + 5.59$

 $R^2$ :

0.89

## Directional Distribution:

27% entering, 73% exiting

## Calculated Trip Ends:

Average Rate: 94 (Total), 25 (Entry), 69 (Exit)

Fitted Curve: 95 (Total), 26 (Entry), 69 (Exit)


**Graph Look Up**


Query

Filter

## DATA SOURCE:

Trip Generation Manual, 12th Ed

## SEARCH BY LAND USE CODE:

210

## LAND USE GROUP:

(200-299) Residential

## LAND USE:

210 - Single-Family Detached Housing

## LAND USE SUBCATEGORY:

All Sites

## SETTING/LOCATION:

General Urban/Suburban

## INDEPENDENT VARIABLE (IV):

Dwelling Units

## TIME PERIOD:

Weekday, Peak Hour of Adjacent Stre


## TRIP TYPE:

Vehicle

## ENTER IV VALUE TO CALCULATE TRIPS:

134 

## Data Plot and Equation

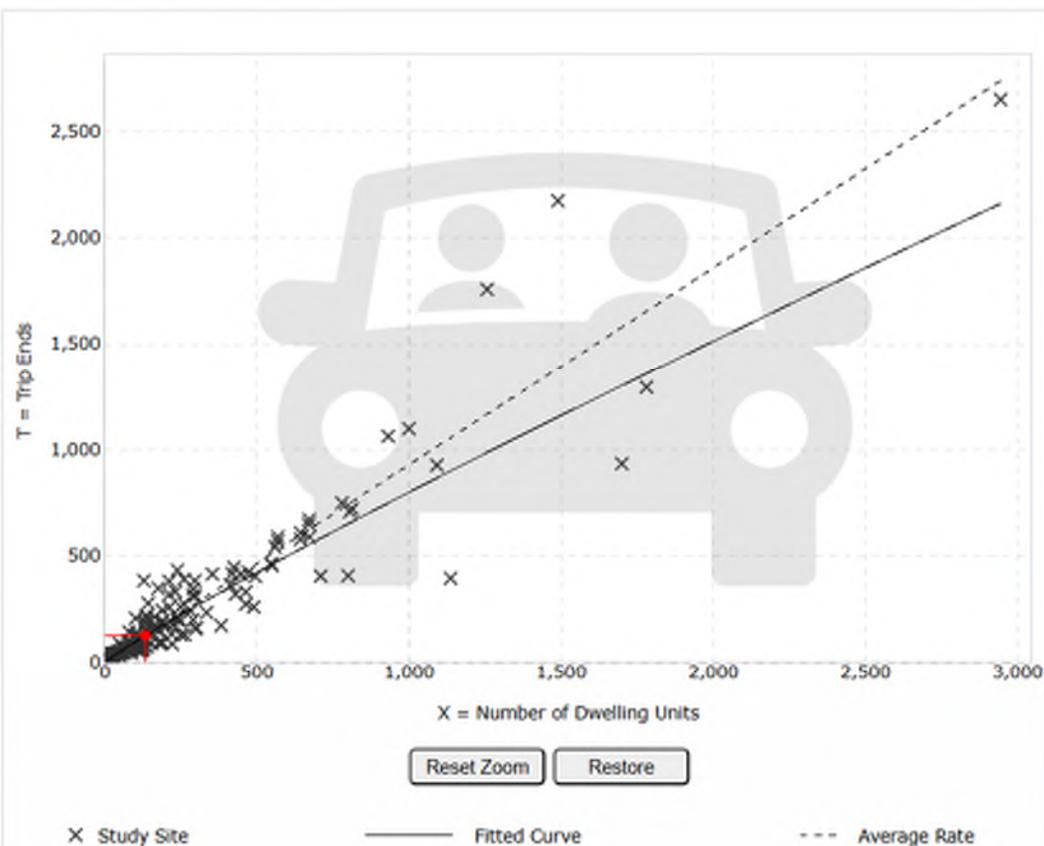

## DATA STATISTICS

## Land Use:

Single-Family Detached Housing (210) [Click for Description and Data Plots](#)

## Independent Variable:

Dwelling Units

## Time Period:

Weekday  
Peak Hour of Adjacent Street Traffic  
One Hour Between 4 and 6 p.m.

## Setting/Location:

General Urban/Suburban

## Trip Type:

Vehicle

## Number of Studies:

166

## Avg. Num. of Dwelling Units:

266

## Average Rate:

0.93

## Range of Rates:

0.35 - 2.98

## Standard Deviation:

0.33

## Fitted Curve Equation:

 $\ln(T) = 0.92 \ln(X) + 0.33$ R<sup>2</sup>:

0.90

## Directional Distribution:

62% entering, 38% exiting

## Calculated Trip Ends:

Average Rate: 125 (Total), 77 (Entry), 48 (Exit)

Fitted Curve: 126 (Total), 78 (Entry), 48 (Exit)

## Graph Look Up


 Query Filter

## DATA SOURCE:

Trip Generation Manual, 12th Ed

## SEARCH BY LAND USE CODE:

## LAND USE GROUP:

(200-299) Residential

## LAND USE:

210 - Single-Family Detached Housing

## LAND USE SUBCATEGORY:

All Sites

## SETTING/LOCATION:

General Urban/Suburban

## INDEPENDENT VARIABLE (IV):

Dwelling Units

## TIME PERIOD:

Weekday


## TRIP TYPE:

Vehicle

## ENTER IV VALUE TO CALCULATE TRIPS:



## Data Plot and Equation

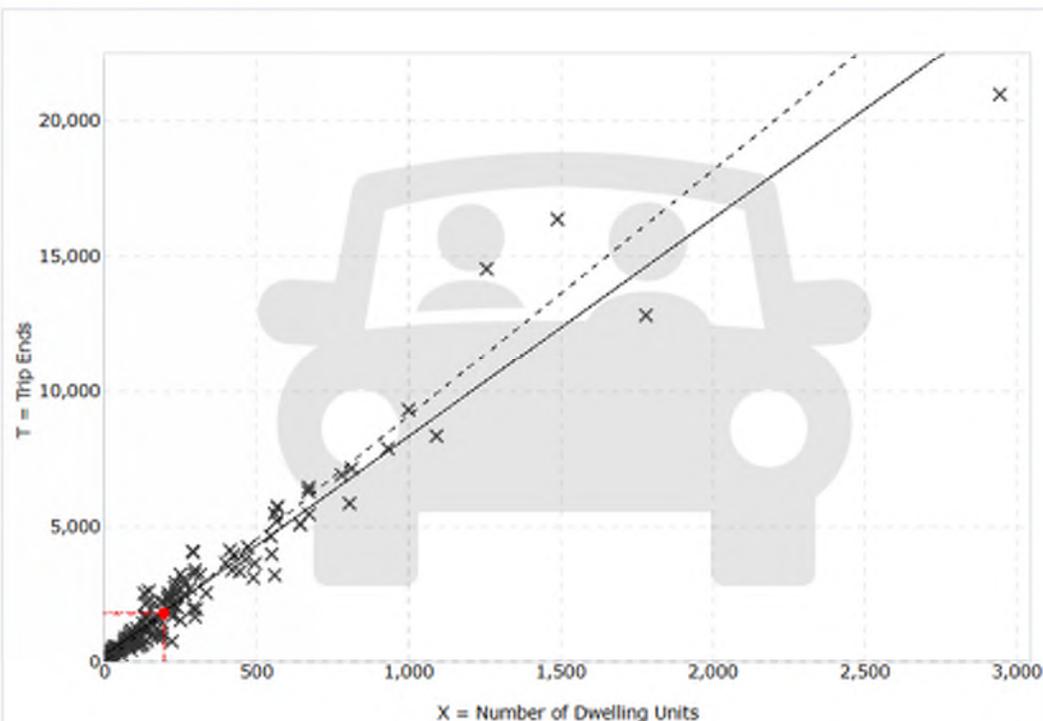



X Study Site

— Fitted Curve

- - - Average Rate

## DATA STATISTICS

## Land Use:

 Single-Family Detached Housing (210) [Click for Description and Data Plots](#)

## Independent Variable:

Dwelling Units

## Time Period:

Weekday

## Setting/Location:

General Urban/Suburban

## Trip Type:

Vehicle

## Number of Studies:

155

## Avg. Num. of Dwelling Units:

261

## Average Rate

9.09

## Range of Rates:

3.47 - 23.80

## Standard Deviation

2.29

## Fitted Curve Equation:

 $T = 8.07(X) + 265.45$ 
 $R^2$ :

0.94

## Directional Distribution:

50% entering, 50% exiting

## Calculated Trip Ends:

Average Rate: 1782 (Total), 891 (Entry), 891 (Exit)

Fitted Curve: 1847 (Total), 924 (Entry), 923 (Exit)



Query Filter

## DATA SOURCE:

Trip Generation Manual, 12th Ed

## SEARCH BY LAND USE CODE:

210

## LAND USE GROUP:

(200-299) Residential

## LAND USE:

210 - Single-Family Detached Housing

## LAND USE SUBCATEGORY:

All Sites

## SETTING/LOCATION:

General Urban/Suburban

## INDEPENDENT VARIABLE (IV):

Dwelling Units

## TIME PERIOD:

Weekday, Peak Hour of Adjacent Stre


## TRIP TYPE:

Vehicle

## ENTER IV VALUE TO CALCULATE TRIPS:

196 Calculate

## Data Plot and Equation

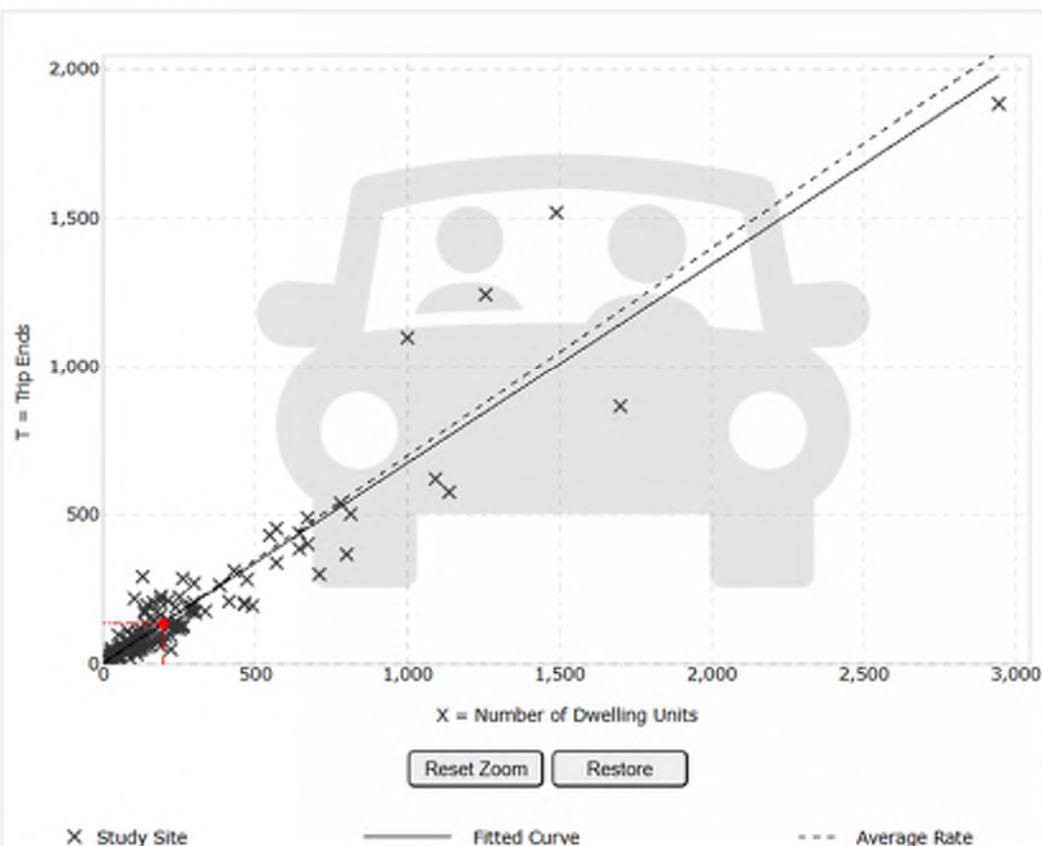

## DATA STATISTICS

## Land Use:

Single-Family Detached Housing (210) [Click for Description and Data Plots](#)

## Independent Variable:

Dwelling Units

## Time Period:

Weekday  
Peak Hour of Adjacent Street Traffic  
One Hour Between 7 and 9 a.m.

## Setting/Location:

General Urban/Suburban

## Trip Type:

Vehicle

## Number of Studies:

153

## Avg. Num. of Dwelling Units:

239

## Average Rate:

0.70

## Range of Rates:

0.22 - 2.27

## Standard Deviation:

0.26

## Fitted Curve Equation:

$T = 0.67(X) + 5.59$

 $R^2$ :

0.89

## Directional Distribution:

27% entering, 73% exiting

## Calculated Trip Ends:

Average Rate: 137 (Total), 37 (Entry), 100 (Exit)

Fitted Curve: 137 (Total), 37 (Entry), 100 (Exit)

# Graph Look Up



**Query** Filter

DATA SOURCE:  
Trip Generation Manual, 12th Ed

SEARCH BY LAND USE CODE:  
210

LAND USE GROUP:  
(200-299) Residential

LAND USE:  
210 - Single-Family Detached Housing

LAND USE SUBCATEGORY:  
All Sites

SETTING/LOCATION:  
General Urban/Suburban


INDEPENDENT VARIABLE (IV):  
Dwelling Units

TIME PERIOD:  
Weekday, Peak Hour of Adjacent Street

TRIP TYPE:  
Vehicle

ENTER IV VALUE TO CALCULATE TRIPS:  
196

## Data Plot and Equation

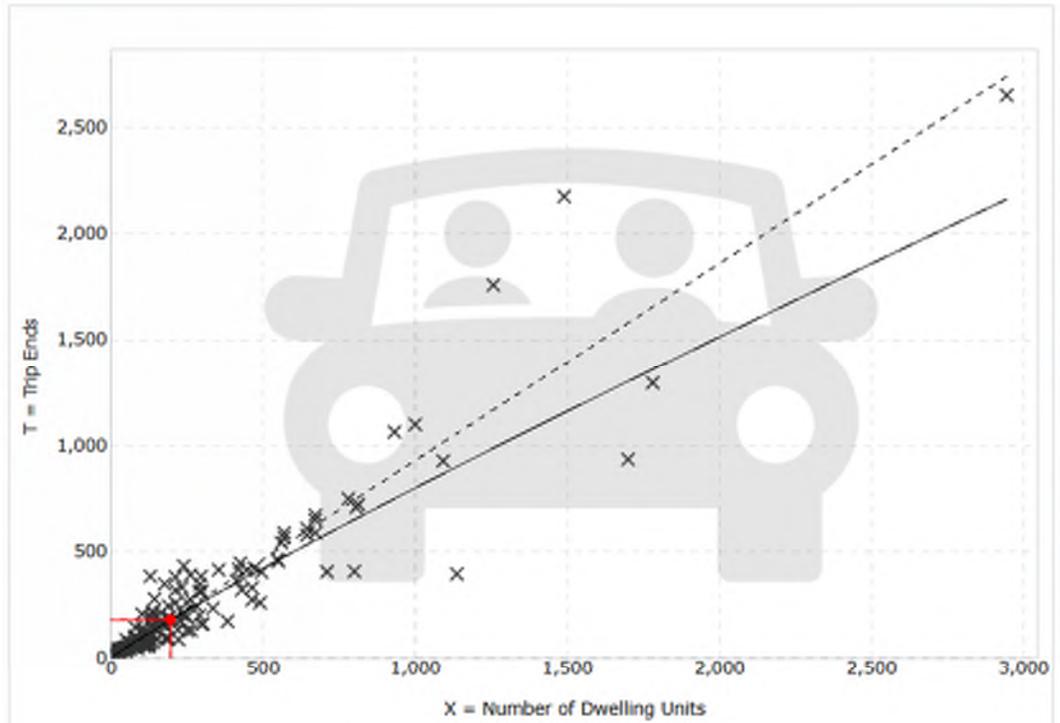

### DATA STATISTICS

<b>Land Use:</b>	Single-Family Detached Housing (210) <a href="#">Click for Description and Data Plots</a>
<b>Independent Variable:</b>	Dwelling Units
<b>Time Period:</b>	Weekday Peak Hour of Adjacent Street Traffic One Hour Between 4 and 6 p.m.
<b>Setting/Location:</b>	General Urban/Suburban
<b>Trip Type:</b>	Vehicle
<b>Number of Studies:</b>	166
<b>Avg. Num. of Dwelling Units:</b>	266
<b>Average Rate:</b>	0.93
<b>Range of Rates:</b>	0.35 - 2.98
<b>Standard Deviation:</b>	0.33
<b>Fitted Curve Equation:</b>	$\ln(T) = 0.92 \ln(X) + 0.33$
<b>R<sup>2</sup>:</b>	0.90
<b>Directional Distribution:</b>	62% entering, 38% exiting
<b>Calculated Trip Ends:</b>	Average Rate: 182 (Total), 113 (Entry), 69 (Exit) Fitted Curve: 179 (Total), 111 (Entry), 68 (Exit)


**Graph Look Up**


Query

Filter

## DATA SOURCE:

## SEARCH BY LAND USE CODE:

## LAND USE GROUP:

## LAND USE:

## LAND USE SUBCATEGORY:

## SETTING/LOCATION:

## INDEPENDENT VARIABLE (IV):


## TIME PERIOD:

## TRIP TYPE:

## ENTER IV VALUE TO CALCULATE TRIPS:



## Data Plot and Equation

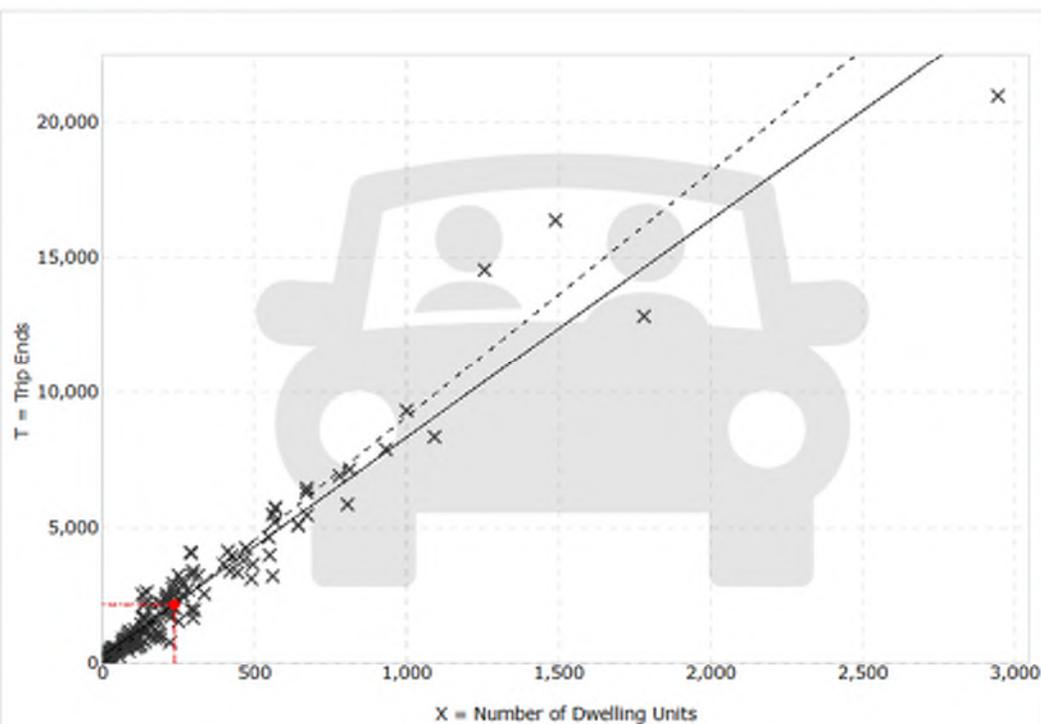

Reset Zoom

Restore

X Study Site

— Fitted Curve

- - - Average Rate

## DATA STATISTICS

## Land Use:

 Single-Family Detached Housing (210) [Click for Description and Data Plots](#)

## Independent Variable:

Dwelling Units

## Time Period:

Weekday

## Setting/Location:

General Urban/Suburban

## Trip Type:

Vehicle

## Number of Studies:

155

## Avg. Num. of Dwelling Units:

261

## Average Rate:

9.09

## Range of Rates:

3.47 - 23.80

## Standard Deviation:

2.29

## Fitted Curve Equation:

 $T = 8.07(X) + 265.45$ 
 $R^2$ :

0.94

## Directional Distribution:

50% entering, 50% exiting

## Calculated Trip Ends:

Average Rate: 2154 (Total), 1077 (Entry), 1077 (Exit)

Fitted Curve: 2178 (Total), 1089 (Entry), 1089 (Exit)



Query

Filter

## DATA SOURCE:

## SEARCH BY LAND USE CODE:

## LAND USE GROUP:

## LAND USE:

## LAND USE SUBCATEGORY:

## SETTING/LOCATION:

## INDEPENDENT VARIABLE (IV):


## TIME PERIOD:

## TRIP TYPE:

## ENTER IV VALUE TO CALCULATE TRIPS:



## Data Plot and Equation

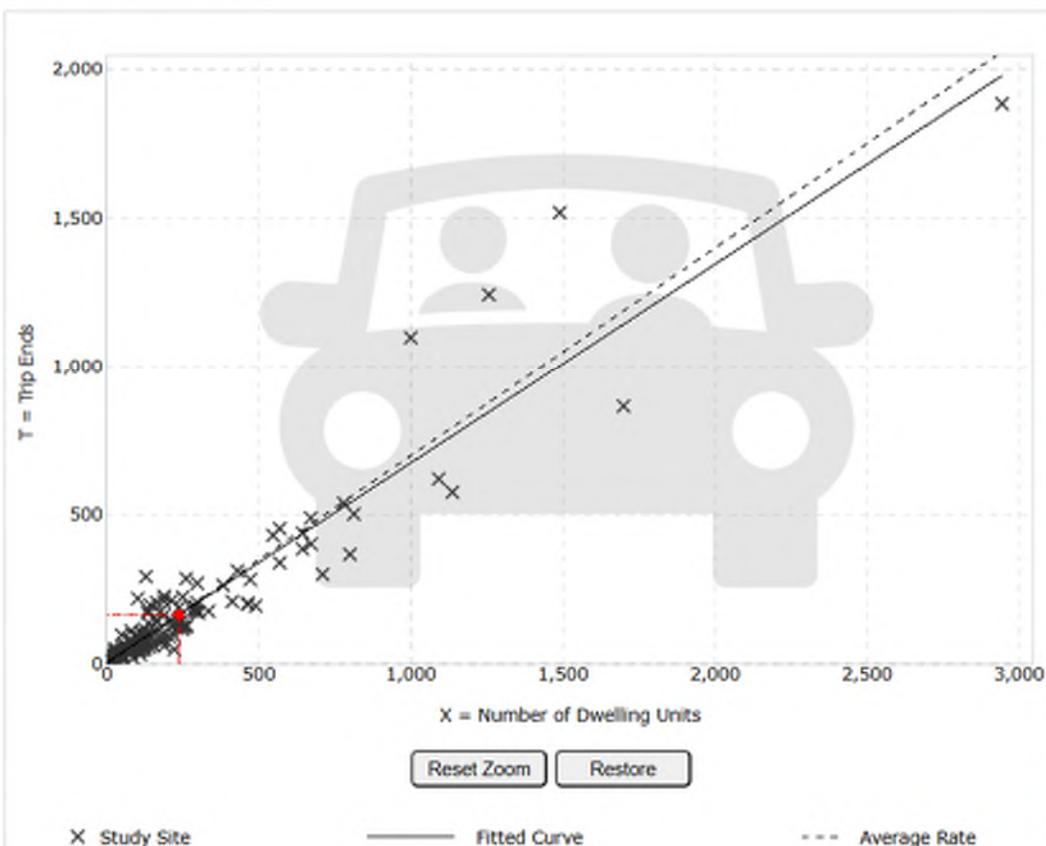

## DATA STATISTICS

## Land Use:

Single-Family Detached Housing (210) [Click for Description and Data Plots](#)

## Independent Variable:

Dwelling Units

## Time Period:

Weekday  
Peak Hour of Adjacent Street Traffic  
One Hour Between 7 and 9 a.m.

## Setting/Location:

General Urban/Suburban

## Trip Type:

Vehicle

## Number of Studies:

153

## Avg. Num. of Dwelling Units:

239

## Average Rate:

0.70

## Range of Rates:

0.22 - 2.27

## Standard Deviation:

0.26

## Fitted Curve Equation:

$T = 0.67(X) + 5.59$

R<sup>2</sup>:

0.89

## Directional Distribution:

27% entering, 73% exiting

## Calculated Trip Ends:

Average Rate: 166 (Total), 45 (Entry), 121 (Exit)  
Fitted Curve: 164 (Total), 44 (Entry), 120 (Exit)

# Graph Look Up



**Query** Filter

**DATA SOURCE:**  
Trip Generation Manual, 12th Ed

**SEARCH BY LAND USE CODE:**  
210

**LAND USE GROUP:**  
(200-299) Residential

**LAND USE:**  
210 - Single-Family Detached Housing

**LAND USE SUBCATEGORY:**  
All Sites

**SETTING/LOCATION:**  
General Urban/Suburban


**INDEPENDENT VARIABLE (IV):**  
Dwelling Units

**TIME PERIOD:**  
Weekday, Peak Hour of Adjacent Street

**TRIP TYPE:**  
Vehicle

**ENTER IV VALUE TO CALCULATE TRIPS:**  
237 **Calculate**

## Data Plot and Equation

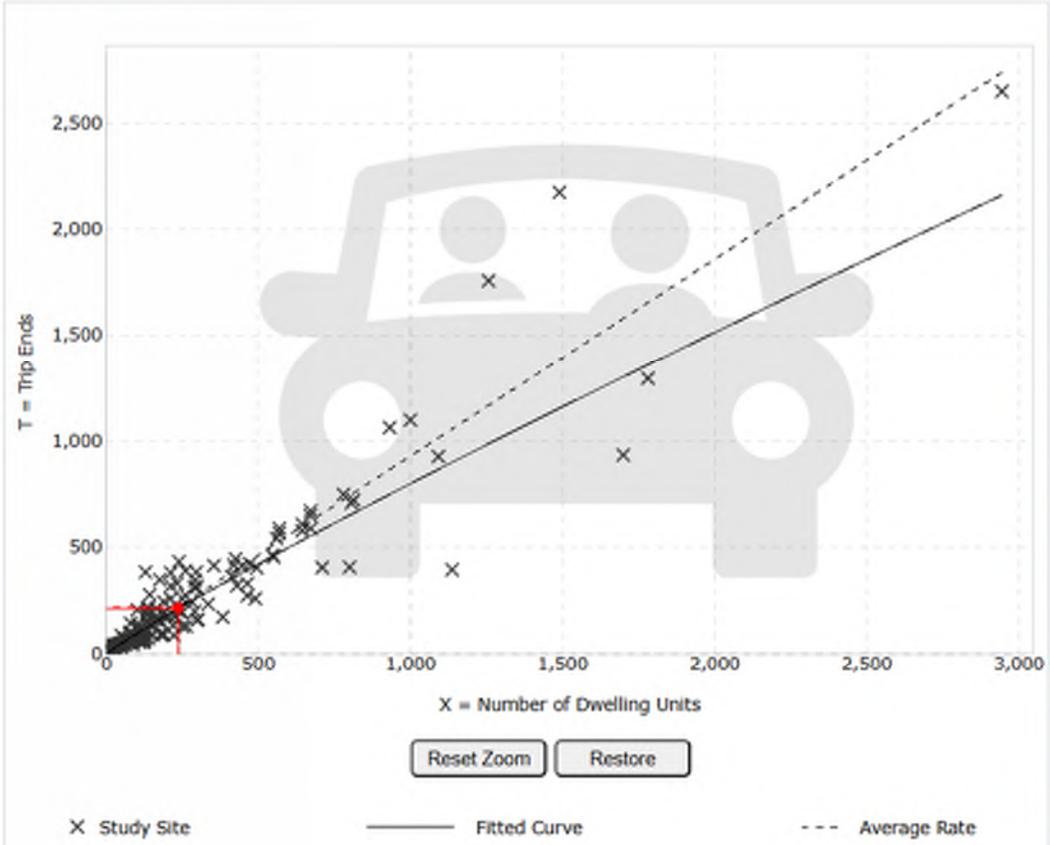

## DATA STATISTICS

<b>Land Use:</b>	Single-Family Detached Housing (210) <a href="#">Click for Description and Data Plots</a>
<b>Independent Variable:</b>	Dwelling Units
<b>Time Period:</b>	Weekday Peak Hour of Adjacent Street Traffic One Hour Between 4 and 6 p.m.
<b>Setting/Location:</b>	General Urban/Suburban
<b>Trip Type:</b>	Vehicle
<b>Number of Studies:</b>	166
<b>Avg. Num. of Dwelling Units:</b>	266
<b>Average Rate:</b>	0.93
<b>Range of Rates:</b>	0.35 - 2.98
<b>Standard Deviation:</b>	0.33
<b>Fitted Curve Equation:</b>	$\ln(T) = 0.92 \ln(X) + 0.33$
<b>R<sup>2</sup>:</b>	0.90
<b>Directional Distribution:</b>	62% entering, 38% exiting
<b>Calculated Trip Ends:</b>	Average Rate: 220 (Total), 137 (Entry), 83 (Exit) Fitted Curve: 213 (Total), 132 (Entry), 81 (Exit)

# APPENDIX D


GDOT COUNT STATION DATA






**000089\_0494 - 089-0494** - Pleasant Hill Rd E of Union Grove Rd  
 County: DeKalb  
 Route number: 00516300  
 LRS section: 0892516300  
 Functional class: 4U - Minor Arterial (Urban)  
 Coordinates: 33.736675, -84.044187

**Site Data**

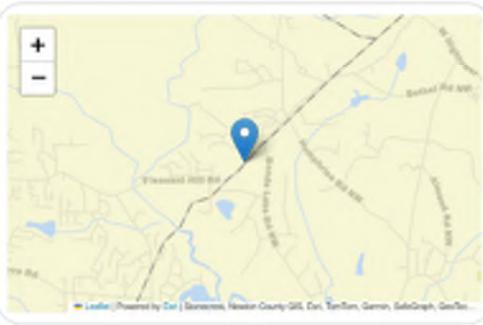


**Count History**

Year	Month	Count type	Duration	Count	ADT
2024	June	Volume	48 hours	21,856	10,928
2024	October	Volume	48 hours	21,074	10,537
2022	March	Class	48 hours	17,701	8,850
2018	January	Class	48 hours	17,274	8,637
2014	February	Volume	48 hours	13,458	6,729
2010	March	Volume	48 hours	13,567	6,754

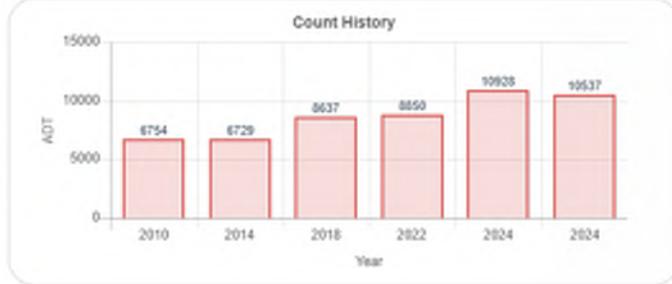

**Annual Statistics**


Data Item	2015	2016	2017	2018	2019	2020	2021	2022	2023	2024
Statistics type	Estimated	Estimated	Estimated	Actual	Estimated	Estimated	Estimated	Actual	Estimated	Actual
AADT	7,120	7,350	7,780	8,800	8,860	9,170	8,830	7,960	8,050	9,590
SU AADT	-	-	-	445	440	413	446	553	550	665
CU AADT	-	-	-	100	101	93	101	139	140	167
K-Factor	0.094	0.094	-	0.094	0.094	0.094	0.094	0.103	0.103	0.195
D-Factor	0.500	0.500	-	0.680	0.680	0.680	0.680	0.660	0.660	0.620
Future AADT	-	7,720	8,650	13,600	15,300	16,300	19,400	14,600	11,500	12,900

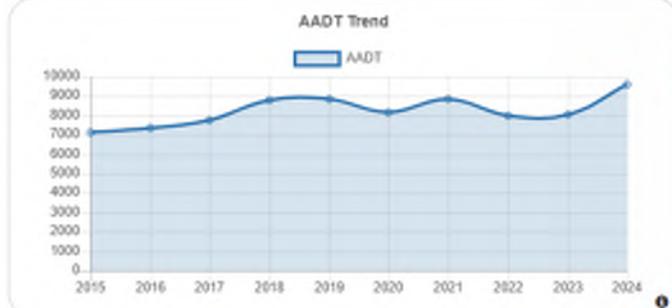





0000089\_3981 - 089-3981 - Norris Lake Rd  
 County: DeKalb  
 Route number: 00066900  
 LRS section: 002066900  
 Functional class: 5U - Major Collector (Urban)  
 Coordinates: 33.761439, -84.050126

**Site Data**

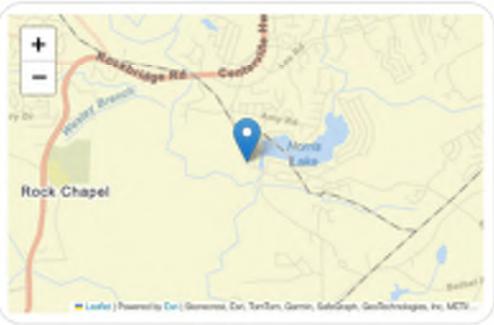


**Count History**

Year	Month	Count type	Duration	Count	ADT
2021	January	Volume	48 hours	11,543	5,824
2017	January	Volume	48 hours	10,280	5,140
2013	March	Volume	48 hours	8,374	4,187
2009	May	Volume	48 hours	8,649	4,324

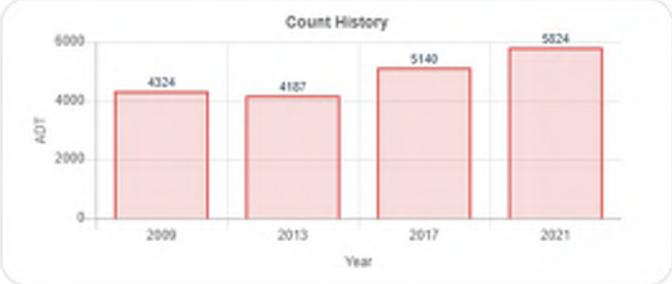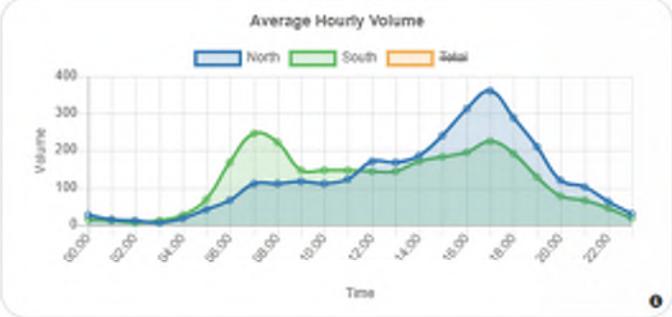

**Annual Statistics**

Date Item	2015	2016	2017	2018	2019	2020	2021	2022	2023	2024
Statistics type	Estimated	Estimated	Actual	Estimated	Estimated	Estimated	Actual	Estimated	Estimated	Estimated
AADT	3,850	3,940	4,860	4,930	5,030	4,690	5,070	6,110	6,270	6,300
K-Factor	0.090	0.090	0.102	0.102	0.102	0.102	0.097	0.097	0.097	0.097
D-Factor	-	-	0.500	0.500	0.500	0.500	0.610	0.610	0.610	0.610
Future AADT	-	5,120	5,120	6,790	8,020	8,020	9,970	11,700	12,400	12,200

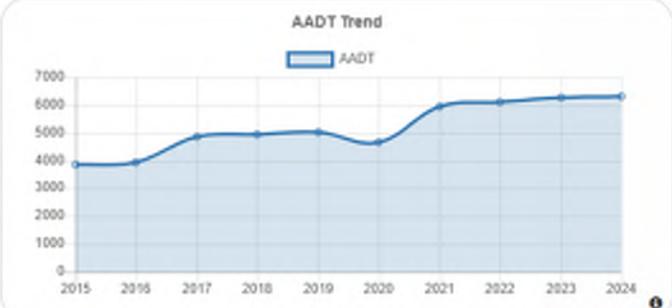




**000089\_7157 - 089-7157 - Norris Lake Dr**

County: DeKalb  
 Route number: 00066600  
 LRS section: 0892066600  
 Functional class: 5U - Major Collector (Urban)  
 Coordinates: 33.748776, -84.058237



**Site Data**

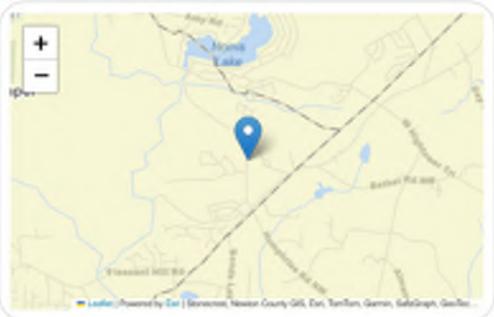
**Count History**

Year	Month	Count type	Duration	Count	ADT
2022	December	Volume	48 hours	7,685	3,843
2019	May	Volume	48 hours	7,510	3,755
2016	June	Volume	48 hours	5,026	2,513
2012	February	Volume	48 hours	3,789	1,894



**Annual Statistics**

Data Item	2015	2016	2017	2018	2019	2020	2021	2022	2023	2024
Statistics type	Estimated	Actual	Estimated	Estimated	Actual	Estimated	Estimated	Estimated	Actual	Estimated
AADT	1,810	2,236	2,270	2,310	3,310	3,680	3,270	3,350	3,820	3,840
K-Factor	-	0.112	-	-	0.108	0.108	0.108	0.108	0.102	0.182
D-Factor	-	0.500	-	-	0.650	0.650	0.650	0.650	0.600	0.600
Future AADT	-	2,580	3,340	3,330	5,210	5,210	7,040	7,580	8,400	8,410

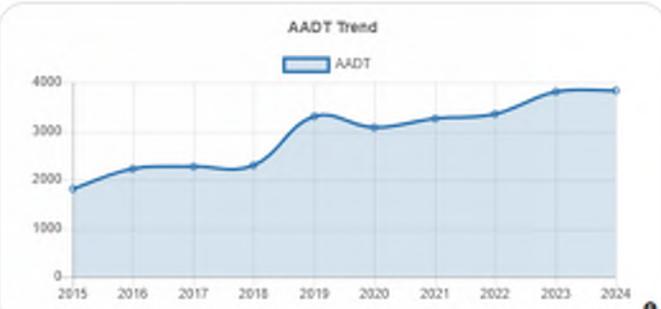



**0000247\_0209 - 247-0209 - BEG DEKALB 069**


County: Rockdale  
 Route number: 00044000  
 LRS section: 2472044000  
 Functional class: 4U - Minor Arterial (Urban)  
 Coordinates: 33.748869066799, -84.0254136870581



**Site Data**



Average Hourly Volume - No data available

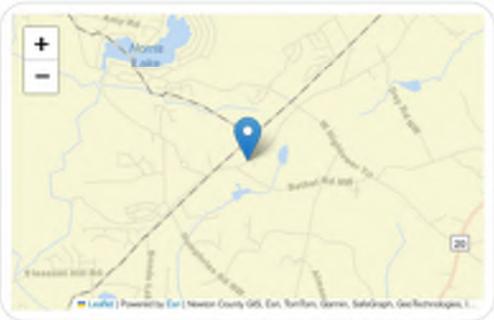

**Count History**

Year	Month	Count type	Datadise	Count	ADT
2019	April	Volume	43 hours	15,450	7,725
2015	June	Volume	43 hours	13,584	6,792
2011	July	Volume	43 hours	11,299	5,650
2009	July	Class	43 hours	11,818	5,909



**Annual Statistics**

Data Item	2015	2016	2017	2018	2019	2020	2021	2022	2023	2024
Statistics type	Actual	Estimated	Estimated	Estimated	Actual	Estimated	Estimated	Estimated	Estimated	Estimated
AADT	5,890	6,080	6,449	6,430	7,000	6,450	6,970	7,120	7,170	7,240
K-Factor	0.103	0.103	-	-	0.097	0.097	0.097	0.097	0.097	0.097
D-Factor	0.500	0.500	-	-	0.680	0.680	0.680	0.680	0.680	0.680
Future AADT	-	6,630	6,579	6,660	10,100	10,100	12,100	11,800	11,200	10,900



# APPENDIX E

DEKALB COUNTY SCHOOL CALENDARS



# DEKALB COUNTY SCHOOL DISTRICT | 2025-2026 CALENDAR

(Approved by the Board of Education on January 8, 2024)

JULY '25						
S	M	T	W	Th	F	S
		1	2	3	4	5
6	7	8	9	10	11	12
13	14	15	16	17	18	19
20	21	22	23	24	25	26
27	28	29	30	31		

4 Independence Day

28-31 Pre-Planning Days

JANUARY '26						
S	M	T	W	Th	F	S
				1	2	3
4	5	6	7	8	9	10
11	12	13	14	15	16	17
18	19	20	21	22	23	24
25	26	27	28	29	30	31

1-2 Winter Break

5 Post/Pre-Planning Day

6 First Day of 2<sup>nd</sup> Semester

19 Dr. M.L. King, Jr. Day

18 Instructional Days

AUGUST '25						
S	M	T	W	Th	F	S
					1	2
3	4	5	6	7	8	9
10	11	12	13	14	15	16
17	18	19	20	21	22	23
24	25	26	27	28	29	30
31						

1 Pre-Planning Day

4 First Day of School

20 Instructional Days

FEBRUARY '26						
S	M	T	W	Th	F	S
1	2	3	4	5	6	7
8	9	10	11	12	13	14
15	16	17	18	19	20	21
22	23	24	25	26	27	28

16 Virtual Teachers' Workday

17-20 February Break

15 Instructional Days

SEPTEMBER '25						
S	M	T	W	Th	F	S
	1	2	3	4	5	6
7	8	9	10	11	12	13
14	15	16	17	18	19	20
21	22	23	24	25	26	27
28	29	30				

1 Labor Day

21 Instructional Days

MARCH '26						
S	M	T	W	Th	F	S
1	2	3	4	5	6	7
8	9	10	11	12	13	14
15	16	17	18	19	20	21
22	23	24	25	26	27	28
29	30	31				

13 Independent Learner/ Professional Development Day

22 Instructional Days

OCTOBER '25						
S	M	T	W	Th	F	S
			1	2	3	4
5	6	7	8	9	10	11
12	13	14	15	16	17	18
19	20	21	22	23	24	25
26	27	28	29	30	31	

13 Virtual Teachers' Workday

14-17 Fall Break

18 Instructional Days

APRIL '26						
S	M	T	W	Th	F	S
			1	2	3	4
5	6	7	8	9	10	11
12	13	14	15	16	17	18
19	20	21	22	23	24	25
26	27	28	29	30		

6-10 Spring Break

17 Instructional Days

NOVEMBER '25						
S	M	T	W	Th	F	S
						1
2	3	4	5	6	7	8
9	10	11	12	13	14	15
16	17	18	19	20	21	22
23	24	25	26	27	28	29
30						

4 Independent Learner/ Professional Development Day

24-28 Thanksgiving Break

15 Instructional Days

MAY '26						
S	M	T	W	Th	F	S
					1	2
3	4	5	6	7	8	9
10	11	12	13	14	15	16
17	18	19	20	21	22	23
24	25	26	27	28	29	30
31						

25 Memorial Day

28 Last Day of School

29 Post Planning Day

19 Instructional Days

DECEMBER '25						
S	M	T	W	Th	F	S
	1	2	3	4	5	6
7	8	9	10	11	12	13
14	15	16	17	18	19	20
21	22	23	24	25	26	27
28	29	30	31			

19 Last Day of Semester

22-31 Winter Break

15 Instructional Days

89 Instructional Days Total

JUNE '26						
S	M	T	W	Th	F	S
	1	2	3	4	5	6
7	8	9	10	11	12	13
14	15	16	17	18	19	20
21	22	23	24	25	26	27
28	29	30				

19 Juneteenth

Virtual Teachers' Workday/ Schools Closed

First/Last Day of Semester

Holiday/Break Schools Closed

Teachers' Workday/Professional Development Day Schools Closed

Independent Learner Day/Professional Development Day

91 Instructional Days Total

# DeKalb County Schools 2026-2027 CALENDAR

JULY 2026						
S	M	T	W	TH	F	S
			1	2	3	4
5	6	7	8	9	10	11
12	13	14	15	16	17	18
19	20	21	22	23	24	25
26	27	28	29	30	31	

24 Discretionary Day  
 28 Discretionary Day  
 29 System-wide In-service  
 30 Ind. Schools  
 31 Ind. Schools

JANUARY 2027						
S	M	T	W	TH	F	S
					1	2
3	4	5	6	7	8	9
10	11	12	13	14	15	16
17	18	19	20	21	22	23
24	25	26	27	28	29	30
31						

1 Winter Break  
 4 Students return  
 6 Report Cards  
 18 M.L. King Day – No School

AUGUST 2026						
S	M	T	W	TH	F	S
						1
2	3	4	5	6	7	8
9	10	11	12	13	14	15
16	17	18	19	20	21	22
23	24	25	26	27	28	29
30	31					

1 **Registration**  
 4 Administrative Day (Teachers Only)  
 5 **First Day of School**

FEBRUARY 2027						
S	M	T	W	TH	F	S
	1	2	3	4	5	6
7	8	9	10	11	12	13
14	15	16	17	18	19	20
21	22	23	24	25	26	27
28						

15 Presidents' Day – No School

SEPTEMBER 2026						
S	M	T	W	TH	F	S
		1	2	3	4	5
6	7	8	9	10	11	12
13	14	15	16	17	18	19
20	21	22	23	24	25	26
27	28	29	30			

7 Labor Day – No School

MARCH 2027						
S	M	T	W	TH	F	S
	1	2	3	4	5	6
7	8	9	10	11	12	13
14	15	16	17	18	19	20
21	22	23	24	25	26	27
28	29	30	31			

5 End of 9 weeks  
 11 Report Cards  
 11 P/T Conf. – All Schools  
 26 Good Friday  
 29-31 Spring Break- No School

OCTOBER 2026						
S	M	T	W	TH	F	S
				1	2	3
4	5	6	7	8	9	10
11	12	13	14	15	16	17
18	19	20	21	22	23	24
25	26	27	28	29	30	31

2 End of 9 weeks  
 8 Report Cards  
 P/T Conf. ALL Schools  
 12-16 Fall Break

APRIL 2027						
S	M	T	W	TH	F	S
				1	2	3
4	5	6	7	8	9	10
11	12	13	14	15	16	17
18	19	20	21	22	23	24
25	26	27	28	29	30	

1-2 Spring Break – No School

NOVEMBER 2026						
S	M	T	W	TH	F	S
1	2	3	4	5	6	7
8	9	10	11	12	13	14
15	16	17	18	19	20	21
22	23	24	25	26	27	28
29	30					

23 - 27 Thanksgiving Break

MAY 2027						
S	M	T	W	TH	F	S
						1
2	3	4	5	6	7	8
9	10	11	12	13	14	15
16	17	18	19	20	21	22
23	24	25	26	27	28	29
30	31					

21 Last Day of School  
 Report Cards  
 24 Administrative Day

DECEMBER 2026						
S	M	T	W	TH	F	S
		1	2	3	4	5
6	7	8	9	10	11	12
13	14	15	16	17	18	19
20	21	22	23	24	25	26
27	28	29	30	31		

18 Abbreviated Day  
 18 End of 9 weeks  
 21-31 Christmas Break

### First Half

Aug. 20 days  
 Sept. 21 days  
 Oct. 18 days  
 Nov. 15 days  
 Dec. 15 days  
 Total 89 days

### Second Half

Jan. 19 days  
 Feb. 19 days  
 Mar. 17 days  
 Apr. 20 days  
 May 16 days  
 Total 91 days

DEPARTMENT OF PLANNING & SUSTAINABILITY

Rezoning Application to Amend the Official Zoning Map  
of DeKalb County, Georgia

Applicant Name: DR Horton c/o Battle Law PC

Applicant Email Address: cag@battlelawpc.com ; mlb@battlelawpc.com

Applicant Mailing Address: 3562 Habersham at Northlake Rd, Bldg J, Suite 100,  
Tucker, GA 30084

Applicant Phone Number: 404-601-7616

Owner Name: DR Horton Crown LLC

(If more than one owner, attach list of owners.)

Owner Email Address: mlb@battlelawpc.com

Owner Mailing Address: 1371 Dogwood Dr, Conyers, GA 30012

Owner Phone Number: 770-876-1671

Subject Property Address: 8277 Norris Lake Way

Parcel ID Number(s): 16 228 01 007

Acreage: 113.54 Commission District(s): 5 Super District: 7

Existing Zoning District(s): R-85 Proposed Zoning District(s): RNC

Existing Land Use Designation(s): Subur Proposed Land Use Designation(s): n/a (if applicable)

I hereby authorize the staff of the Planning and Sustainable Department to inspect the property that is the subject of this application.

Owner: X Agent: \_\_\_\_\_

  
Signature of Applicant: \_\_\_\_\_

# Zoning Meeting

A new project is proposed near you...

Please join Battle Law for a Community Meeting to discuss this project and what it means for the community. To register please use the QR code below.

If you would like the information emailed to you, please send an email to [projects@battlelawpc.com](mailto:projects@battlelawpc.com) to request the information.



\*Virtual Registration Link

## 8277\_Norris\_Lake\_Way\_Snellville\_GA\_30039\_500\_Feet

OWNERNAME1	PSTLADDRESS
MARTIN MARIETTA MATERIALS	4123 PARKLAKE AVE
DEKALB COUNTY	1300 COMMERCE DR
LOPEZ EVANGELINA	8318 NORRIS LAKE WAY
ANDERSON SYBIL YVONNE	8368 NORRIS LAKE WAY
CERVANTES PEREZ SERGIO A	8329 NORRIS LAKE WAY
D R HORTON INC	1371 DOGWOOD DR SW
BROWN LEE	8278 NORRIS LAKE WAY
FEDORYUK LYUDMILA I	8288 NORRIS LAKE WAY
WRIGHT ANTHONY	8298 NORRIS LAKE WAY
ROJO MENDEZ ZENAIDO CERVANTES ROJO L TAN	4308 NORRIS LAKE WAY
FANFAN ROSE MACULA	8633 SECRETARIAT DR
WILLIAMS JOHNETTA	8631 SECRETARIAT DR
ROBINSON KENDRA DANIELLE	8629 SECRETARIAT DR
RENNALLS BRITTANY MARTINQUE	8627 SECRETARIAT DR
SIMMONS ANNETTA	8625 SECRETARIAT DR
PRICKETT TAMARA CHERON	8623 SECRETARIAT DR
STARKS SCIOSCIA R	8590 PREAKNESS PASS
HAMILTON NEKOLA CAVER	8592 PREAKNESS PASS
JOYNER JASON ALAN	8594 PREAKNESS PASS
JARVIS ROBERT DAY	8596 PREAKNESS PASS
DANIEL EMERLY NAOMI ABBOT	8598 PREAKNESS PASS
BLANCHARD MELVYN D	8600 PREAKNESS PASS
CROCKETT TONIA G	8602 PREAKNESS PASS
JONES BRYSON DENARD	8604 PREAKNESS PASS
MACK JADA ARIEL	8606 PREAKNESS PASS
MACK WILHELMENA RANSOM	8608 PREAKNESS PASS
CARTER LAQUINTA NICOLE	8610 PREAKNESS PASS
STRACHAN CASANDRA L	8612 PREAKNESS PASS
BUBB DENISE TERESA	8626 SECRETARIAT DR
ATLANTA TRANSPORTATION SYSTEMS INC	2211 CASCADE RD
GRANDISON TERRY	8630 SECRETARIAT DR
SAINTE KETSIA	8632 SECRETARIAT DR
DAVY CRYSTAL	8611 PREAKNESS PASS
DRUMMOND CAMILLE ELYSSE	8609 PREAKNESS PASS
MCDANIEL YOLANDA ROCHELLE	8607 PREAKNESS PASS
ALESSOU MESSAN PAULIN	8605 PREAKNESS PASS
NGWENYA RUSSELL MDUDUZI	8603 PREAKNESS PASS
THOMAS ELCOCK CANDACE R	8601 PREAKNESS PASS
CALDWELL PORTIA RENEE	8599 PREAKNESS PASS
DOBSON TANECIA ANTONETTE	8597 PREAKNESS PASS
LESPERANCE MEGHAN ELIZABETH	8595 PREAKNESS PASS
NICHOLS SAMUEL GEORGE	8591 PREAKNESS PASS
WILLIAMS ROMONA	8589 PREAKNESS PASS
JONES NICKY DAMONE	8588 SEABISCUIT RD
ROZIER MAYA JAVELLE	8590 SEABISCUIT RD
SMITH DONNA WAY	8592 SEABISCUIT RD
INGRAM SONYA GENETTE	8594 SEABISCUIT RD
THOMAS AMINA	8596 SEABISCUIT RD
NEMOEDE OLIVIA R	8598 SEABISCUIT RD
MCDOWELL ABRAHAM LINCOLN	8600 SEABISCUIT RD
OGLE JACQUELINE N	8602 SEABISCUIT RD
SUMTER IMANI RAYVEON RUTH	8604 SEABISCUIT RD

8277\_Norris\_Lake\_Way\_Snellville\_GA\_30039\_500\_Feet

ADAMS COURTNEY ALYSE	8606 SEABISCUIT RD
LYLES NORMAN EDWARD TRUST	8601 SEABISCUIT RD
YEMI MIREILLE	8599 SEABISCUIT RD
PETERS ALFONZA	8597 SEABISCUIT RD
BROWN JAMEL ANTONIO	8595 SEABISCUIT RD
PYNE RAYON	8593 SEABISCUIT RD
D R HORTON CROWN LLC	8200 ROBERTS DR # 100
HOWARD MICHAEL E	8358 NORRIS LAKE WAY
COURSEY JERRY LEE	8464 NORRIS LAKE WAY
THOMAS MELVIN	8440 NORRIS LAKE WAY
LUCAS EPHRAIM	1613 FLAT ROCK
BREWER APRIL A	8402 NORRIS LAKE WAY
DAFFRON DAVID	8328 NORRIS LAKE WAY
LORD SHARLENCIA	8338 NORRIS LAKE WAY
PALMER NOEL A	8348 NORRIS LAKE WAY
NORRIS LANDING LOT CO LLC	P O BOX 128
ADAMS HOMES AEC LLC	100 W GARDEN ST
DURHAL JACQUELYN	1691 NORRIS LANDING DR
ANDERSON ALEXANDER A	2070 YOUNG RD
CORNERSTONE BUILDING VENTURES LLC	2330 SCENIC HWY STE 217
DEKALB COUNTY	4380 MEMORIAL DR # 100
PORTILLO EDUARDO	1635 NORRIS LAKE DR
BINAL OF DEKALB LLC	1493 AMBERHILL AVE
LAND KING INVESTMENT PROPERTIES LLC	8401 NORRIS LAKE WAY
TOVAR RUIZ VILA	1659 NORRIS LAKE DR
8431 NORRIS LAKE WAY LAND TRUST	8401 NORRIS LAKE WAY
JONES RAYNELLE S	2844 MIDDLESEX CT SW
CHRISTIE EVADNE LIVING TRUST	2922 W 75TH ST
FALCHER LLEWELLYN	1966 PITTSTON FARM RD
SUBRAMANIAN BASKAR	3066 MONTCLAIR CIR SE
ROBLERO REYNERI FAVIOLA ORDONEZ	2919 MARLIN DR
ANDERSON ALEXANDER AKA	PO BOX 1618
YORK JERRY L	8800 PLEASANT HILL RD
RICE KEVIN	1604 NORRIS LAKE DR
YORK JERRY	8800 PLEASANT HILL RD



LITHONIA , GA 30058  
ATLANTA , GA 30350  
SNELLVILLE , GA 30039  
SNELLVILLE , GA 30039  
SNELLVILLE , GA 30039  
CONYERS , GA 30094  
SNELLVILLE , GA 30039  
LITHONIA , GA 30058  
SNELLVILLE , GA 30039  
LITHONIA , GA 30058  
VILLA RICA , GA 30180  
PENSACOLA , FL 32502  
SNELLVILLE , GA 30039  
LITHONIA , GA 30058  
SNELLVILLE , GA 30078  
DECATUR , GA 30032  
SNELLVILLE , GA 30039  
GRAYSON , GA 30017  
SNELLVILLE , GA 30039  
ATLANTA , GA 30339  
SNELLVILLE , GA 30039  
SNELLVILLE , GA 30078  
LOS ANGELES , CA 90043  
LITHONIA , GA 30058  
SMYRNA , GA 30080  
CHAMBLEE , GA 30351  
LOGANVILLE , GA 30052  
LITHONIA , GA 30058  
SNELLVILLE , GA 30039  
LITHONIA , GA 30058



# Battle Law

## STATEMENT OF INTENT

and

Other Material Required by  
DeKalb County Zoning Ordinance  
For  
A Rezoning to  
Residential Neighborhood Conservation (RNC)

of

**D.R. Horton**  
**c/o Battle Law, P.C.**

for

**+/- 106.76 acres**  
Being 8277 Norris Lake Way  
Tax Parcel No. 16 228 01 007

Submitted for Applicant by:

Michèle L. Battle, Esq.  
Battle Law, P.C.  
Habersham at Northlake, Building J, Suite 100  
Tucker, Georgia 300384  
(404) 601-7616 Phone  
(404) 745-0045 Facsimile  
[mlb@battlelawpc.com](mailto:mlb@battlelawpc.com)



# Battle Law

## **I. LETTER OF INTENT**

D.R. Horton (the “Applicant”) is the owner of 8277 Norris Lake, a +/- 106.76 acre tract of land being Tax Parcel No. 16 228 01 00 (the “Subject Property”). The Applicant is seeking to rezone the Subject Property from R-85 to RNC for the development of 214 single-family detached conservation subdivision, which will be Phases 3 and 4 of the adjacent Champions Runs Subdivision. The Applicant is seeking approval of the RNC Zoning District subject to zoning conditions that are similar to the fourteen (14) zoning conditions approved for Phases 1 and 2 of the Champion’s Run (CZ-18-1235046), a copy of which are included with this submission.

This document serves as a statement of intent, analysis of the criteria under DeKalb County Zoning standards, and contains notice of constitutional allegations as a reservation of the Applicant’s rights.

## **II. IMPACT ANALYSIS**

### **A. Whether the zoning proposal is in conformity with the policy and intent of the Comprehensive Plan.**

The Residential Neighborhood Classification Zoning Designation of this particular property complies with the policy and intent of the Comprehensive Plan. The Subject Property’s Future Land Use is Suburban, which allows for the RNC designation. Additionally, under the Suburban designation, the goal of all new development is to instill features into the community that it currently lacks. The Subject Property is currently an oddly shaped parcel surrounded by other residences. It includes access to the Yellow River, and the Site Plan is orientated in a way to preserve access to the river as well as contiguous green space shared by the neighborhood. The Comprehensive Plan looks to spur new residential development due to immense pressures caused by the Housing Crisis plaguing most of the country.

### **B. Whether the zoning proposal will permit a use that is suitable in view of the use and development of adjacent and nearby properties.**



## Battle Law

This rezoning would fit properly within the adjacent neighbors and community. The Subject Property abuts another development by the Applicant who has designed the site plan to integrate with the other neighborhood. The large tract allows for acceptable buffers and other environmental factors to mitigate any externalities felt by those neighbors. Finally, the property fronts the Yellow River, which naturally creates a transitional zone to any other developments on the opposite side.

**C. Whether the property to be affected by the zoning proposal has a reasonable economic use as currently zoned.**

The Subject Property has no reasonable economic use as currently zoned. The Subject Property is an irregularly shaped parcel with several creek branches running through it which make development difficult. Requiring 12,000 sq. ft. lots on the site would result in having to place portions of the environmentally sensitive areas without individual lots which could have a negative impact on the sensitive areas.

**D. Whether the zoning proposal will adversely affect the existing use of usability of adjacent or nearby properties.**

The proposed rezoning would not adversely affect the existing usability of adjacent or nearby properties as the site plan designates extensive borders around the Subject Property and all infrastructure will be customized and built out specifically to carry the load of all new structures. Additionally, the Applicant is currently developing the property to the south of the Subject Property and intends on carrying it out in a way that integrates among each other.

**E. Whether there are other existing or changing conditions affecting the use and development of the property which give supporting grounds for either approval or disapproval of the zoning proposal.**

Currently, the Subject Property is only suited to carry a residential designation. Furthermore, due to the topography, shape, and other natural features of the property, it would be difficult to develop larger lots and maintain the intention of the Comprehensive Plan. By allowing RNC, the Board of Commissioners would enable growth in the housing stock at a more economical price, that also keeps all open space and other greenspace goals set out in the Comprehensive Plan.



## Battle Law

**F. Whether the zoning proposal will adversely affect historic building, sites, districts, or archaeological resources.**

The Subject Property is currently undeveloped. No improvements or historical features exist that development could harm. The site does contain natural features the Applicant not only intends to include in the design but would provide an asset for the community and the surrounding residents.

**G. Whether the zoning proposal will result in a use which will or could cause excessive or burdensome use of existing streets, transportation facilities, utilities, or schools.**

Due to the residential nature of the proposed use, there will be an increase in the burden on streets, schools, and utilities, however, all will be made up through the creation of individual parcels and associated gains in property tax revenue. The Applicant intends on building out the entirety of the infrastructure internally, and only tapping into the existing network of utilities and transportation. Currently the surrounding properties are a combination of large and small lots. The extensive road network connecting to major thoroughfares has the capability of carrying more traffic. This area provides an opportunity to create more housing for the growing county, while mitigating the strain on existing roadways experiencing extensive travel.

**H. Whether the zoning proposal adversely impacts the environment or surrounding natural resources.**

The Applicant intends to utilize the natural features as a draw for prospective homeowners and completely orient the design to accentuate them. Improvements such as houses and other residential requirements will occupy the property, the intentional site plan mitigates all effects while balancing the need for new housing. RNC bars development that ignores the conservation element of developing a large tract which the Applicant understands and appreciates. Through the process of rezoning, the Applicant is open to all suggestions to better comply with the intention of all zoning ordinances regarding the environment or surrounding natural resources.



# Battle Law

## **III. CONCLUSION**

For the foregoing reasons, the Applicant hereby requests that the application for a Rezoning from R-75 to RNC be approved. The Applicant welcomes any questions and feedback from the planning staff.

## **IV. NOTICE OF CONSTITUTIONAL ALLEGATIONS AND PRESERVATION OF CONSTITUTIONAL RIGHTS**

The portions of the DeKalb County Zoning Ordinance, facially and as applied to the Subject Property, which restrict or classify or may restrict or classify the Subject Property so as to prohibit its development as proposed by the Applicant are or would be unconstitutional in that they would destroy the Applicant's property rights without first paying fair, adequate and just compensation for such rights, in violation of the Fifth Amendment and Fourteenth Amendment of the Constitution of the United States and Article I, Section I, Paragraph I of the Constitution of the State of Georgia of 1983, Article I, Section III, Paragraph I of the Constitution of the State of Georgia of 1983, and would be in violation of the Commerce Clause, Article I, Section 8, Clause 3 of the Constitution of the United States.

The application of the DeKalb County Zoning Ordinance to the Subject Property which restricts its use to any classification other than that proposed by the Applicant is unconstitutional, illegal, null and void, constituting a taking of Applicant's Property in violation of the Just Compensation Clause of the Fifth Amendment to the Constitution of the United States, Article I, Section I, Paragraph I, and Article I, Section III, Paragraph I of the Constitution of the State of Georgia of 1983, and the Equal Protection and Due Process Clauses of the Fourteenth Amendment to the Constitution of the United States denying the Applicant an economically viable use of its land while not substantially advancing legitimate state interests.

A denial of this Application would constitute an arbitrary irrational abuse of discretion and unreasonable use of the zoning power because they bear no substantial relationship to the public health, safety, morality or general welfare of the public and substantially harm the Applicant in violation of the due process and equal protection rights guaranteed by the Fifth Amendment and Fourteenth Amendment of the Constitution of the United States, and Article I, Section I, Paragraph I and Article I, Section III, Paragraph 1 of the Constitution of the State of Georgia.

A refusal by the DeKalb County Board of Commissioners to amend the land use and/or rezone the Subject Property to the classification as requested by the Applicant would be unconstitutional and discriminate in an arbitrary, capricious and unreasonable manner between the Applicant and owners of similarly situated property in violation of Article I, Section I, Paragraph II of the Constitution of the State of Georgia of 1983 and the Equal Protection Clause of the Fourteenth



## Battle Law

Amendment to the Constitution of the United States. Any Rezoning of the Property subject to conditions which are different from the conditions requested by the Applicant, to the extent such different conditions would have the effect of further restricting Applicant's utilization of the property, would also constitute an arbitrary, capricious and discriminatory act in zoning the Subject Property to an unconstitutional classification and would likewise violate each of the provisions of the State and Federal Constitutions set forth hereinabove.

A refusal to allow the Rezoning in questions would be unjustified from a fact-based standpoint and instead would result only from constituent opposition, which would be an unlawful delegation of authority in violation of Article IX, Section II, Paragraph IV of the Georgia Constitution.

A refusal to allow the Rezoning in question would be invalid inasmuch as it would be denied pursuant to an ordinance which is not in compliance with the Zoning Procedures Law, O.C.G.A. Section 36-66/1 et seq., due to the manner in which the Ordinance as a whole and its map(s) have been adopted.

The existing land use designation and/or zoning classification on the Subject Property is unconstitutional as it applies to the Subject Property. This notice is being given to comply with the provisions of O.C.G.A. Section 36-11-1 to afford the County an opportunity to revise the Property to a constitutional classification. If action is not taken by the County to rectify this unconstitutional land use designation and/or zoning classification within a reasonable time, the Applicant is hereby placing the County on notice that it may elect to file a claim in the Superior Court of DeKalb County demanding just and adequate compensation under Georgia law for the taking of the Subject Property, diminution of value of the Subject Property, attorney's fees and other damages arising out of the unlawful deprivation of the Applicant's property rights.

---

Michele L. Battle, Esq.  
Attorney for the Applicant

**DISCLOSURE OF CAMPAIGN CONTRIBUTION**

In accordance with the Conflict of Interest in Zoning Act, OCGA Chapter 36-67A, the following questions must be answered.

Have you, the applicant, made \$250.00 or more in campaign contribution to a local government official within two years immediately preceding the filling of this application?

Yes: \_\_\_\_\_ No: X \*

If the answer is yes, you must file a disclosure report with the governing authority of DeKalb County showing:

1. The name and official position of the local government official to whom the campaign contribution was made.
2. The dollar amount and description of each campaign contribution made during the two years immediately preceding the filing of this application and the date of each such contribution.

The disclosure must be filed within 10 days after the application is first filed and must be submitted to the C.E.O. and to the Board of Commissioners of DeKalb County, 1300 Commerce Drive, Decatur, GA 30030.

T. Lester  
Notary

[Signature] 10/20/2025  
Signature of Applicant /Date  
Check one: Owner \_\_\_\_\_ Agent X

T. Lester  
NOTARY PUBLIC  
Henry County, Georgia  
My Commission Expires 12/15/2028

Expiration Date/ Seal \_\_\_\_\_

\*Notary seal not needed if answer is "No".



DeKalb County  
GEORGIA

DEPARTMENT OF PLANNING & SUSTAINABILITY

**DISCLOSURE OF CAMPAIGN CONTRIBUTION**

In accordance with the Conflict of Interest in Zoning Act, OCGA Chapter 36-67A, the following questions must be answered.

Have you, the applicant, made \$250.00 or more in campaign contribution to a local government official within two years immediately preceding the filing of this application?

Yes XX No \_\_\_\_\_ \*

If the answer is yes, you must file a disclosure report with the governing authority of DeKalb County showing:

1. The name and official position of the local government official to whom the campaign contribution was made.
2. The dollar amount and description of each campaign contribution made during the two years immediately preceding the filing of this application and the date of each such contribution.

The disclosure must be filed within 10 days after the application is first filed and must be submitted to the C.E.O. and to the Board of Commissioners of DeKalb County, 1300 Commerce Drive, Decatur, GA 30030.

Notary

Signature of Applicant /Date

Check one: Owner \_\_\_\_\_ Agent XX



Expiration Date/Seal

\*Notary seal not needed if answer is "no".

**AUTHORIZATION**

The property owner should complete this form or a similar signed and notarized form if the individual who will file the application with the County is not the property owner.

Date: 10/20/2025


TO WHOM IT MAY CONCERN:

I/WE: D.R. Horton Crown, LLC  
Name of Owner(s)

being owner(s) of the subject property described below or attached hereby delegate authority to:

Battle Law, P.C.  
Name of Agent or Representative

to file an application on my/our behalf.

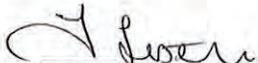  
Notary Public

T. Lester  
NOTARY PUBLIC  
Henry County, Georgia  
My Commission Expires 12/15/2028

  
Owner













## DEPARTMENT OF PLANNING & SUSTAINABILITY

Chief of Executive Officer  
Lorraine Cochran-Johnson

Director  
Juliana A. Njoku

### PRE-APPLICATION FORM REZONE, SPECIAL LAND USE PERMIT, MODIFICATION, AND LAND USE

**(Required prior to filing application: signed copy of this form must be submitted at filing.)**

Applicant(s) Name: \_\_\_\_\_

Phone: \_\_\_\_\_ Email: \_\_\_\_\_

Property Address: \_\_\_\_\_

Tax Parcel ID: \_\_\_\_\_ Comm. District(s): \_\_\_\_\_ Acreage: \_\_\_\_\_

Existing Use: \_\_\_\_\_ Proposed Use: \_\_\_\_\_

Supplemental Regs: \_\_\_\_\_ Overlay District: \_\_\_\_\_

Rezoning: Yes    No    Existing Zoning: \_\_\_\_\_ Proposed Zoning: \_\_\_\_\_

DRI: \_\_\_\_\_ Square Footage/Number of Units: \_\_\_\_\_

Rezoning Request: \_\_\_\_\_

\_\_\_\_\_

\_\_\_\_\_

\_\_\_\_\_

Land Use Plan Amendment: Yes    No    Existing Land Use: \_\_\_\_\_

Proposed Land Use: \_\_\_\_\_ Consistent \_\_\_\_\_ Inconsistent \_\_\_\_\_

Special Land Use Permit: Yes    No    Article Number(s) 27- \_\_\_\_\_

Special Land Use Request(s): \_\_\_\_\_

\_\_\_\_\_

\_\_\_\_\_

Major Modification: Yes    No    Existing Zoning Conditions: \_\_\_\_\_

Major Modification Request: \_\_\_\_\_

Condition(s) to be modified: \_\_\_\_\_

WHAT TO KNOW BEFORE YOU FILE YOUR APPLICATION

Pre-submittal Community Meeting: \_\_\_\_\_ Calendar Dates: CC: \_\_\_\_\_

PC: \_\_\_\_\_ BOC: \_\_\_\_\_

Letter of Intent: \_\_\_\_\_ Impact Analysis: \_\_\_\_\_ Owner Authorization(s): \_\_\_\_\_ Campaign Disclosure: \_\_\_\_\_

Public Notice, Signs: \_\_\_\_\_ Tree Survey, Conservation (if applicable): \_\_\_\_\_

Submittal Format:

ONE (1) COMBINED, PDF DOCUMENT UPLOAD via OUR ONLINE PORTAL.

Site Plan Checklist, if applicable:

- \* Density
- \* Density Bonuses
- \* Mix of Uses
- \* Open Space
- \* Enhanced Open Space
- \* Pedestrian Plan
- \* Lot Size
- \* Setbacks: front, sides, side corner, rear
- \* Frontage
- \* Street Width
- \* Landscape Strips
- \* Parking - Auto
- \* Parking – Bicycle
- \* Screening
- \* Perimeter Landscapes
- \* Bldg Materials: Roof, Fenestration, Façade Design
- \* Sidewalks
- \* Fencing/Walls
- \* Building Height
- \* Building Separation
- \* Building Orientation
- \* Streetscapes
- \* Garages

Possible Variances: \_\_\_\_\_

Comments: \_\_\_\_\_

Planner: \_\_\_\_\_

Date: \_\_\_\_\_

This drawing is the property of Planners and Engineers Collaborative and is not to be used on any other project without the written consent of Planners and Engineers Collaborative.

1/20/16 16:30:02 D:\planning\ch3\00 - SKETCH PLAT PLAN - 16309.02 R85.dwg - Chenmison - 11/15/2024 12:22 PM

This Department is not responsible for any errors or omissions by engineers or other design professionals on design requirements of this project.

The issuance or granting of a permit shall not be construed to be a permit for any other ordinance of any other jurisdiction. The applicant shall be responsible for obtaining all necessary permits from the appropriate agencies.

Plumbing, Mechanical, Gas and Electrical sections of these plans have not been reviewed for compliance with technical field-verified during inspection.

A set of these approved plans shall be kept on the jobsite at all times and shall not be altered without the written approval of the Design Services.

LANDSCAPE ARCHITECTURE + CIVIL ENGINEERING  
SURVEYING + CONSTRUCTION + WATER RESOURCES  
RESEARCH COURT STE 200  
PEACHTREE CORNERS, GA 30092

PROJECT shall be kept on the jobsite at all times and shall not be altered without the written approval of the Design Services.

### CHAMPION'S RUN - PHASE 2 SKETCH PLAT

A MASTER PLANNED RESIDENTIAL DEVELOPMENT  
AT  
8682 PLEASANT HILL RD  
LITHONIA, GA 30058

FOR  
D.R. HORTON CROWN LLC  
1371 DOGWOOD DRIVE  
CONYERS, GA 30012  
P: 470-774-4884

AP # 1246252

#### REVISIONS

NO.	DATE	BY	DESCRIPTION
-1	6-17-22	CAH	1ST SKETCH PLAT SUBMITTAL
-2	12-21-22	CAH	2ND SKETCH PLAT SUBMITTAL
-3	07-10-23	CAH	3RD SKETCH PLAT SUBMITTAL
-4	04-26-24	CAH	4TH SKETCH PLAT SUBMITTAL
-5	11-15-24	CAH	5TH SKETCH PLAT SUBMITTAL

THIS SEAL IS ONLY VALID IF COUNTER SIGNED AND DATED WITH AN ORIGINAL SIGNATURE.





GSWCC LEVEL II DESIGN PROFESSIONAL  
CERTIFICATION # 000006476 EXP. 06/27/2027

#### PHASING PLAN


0 100 200 400 600  
SCALE: 1" = 200'  
DATE: 11/15/2024  
PROJECT: 16309.02



24 HOUR CONTACT:  
JAY COOMBE @ 470-774-4884

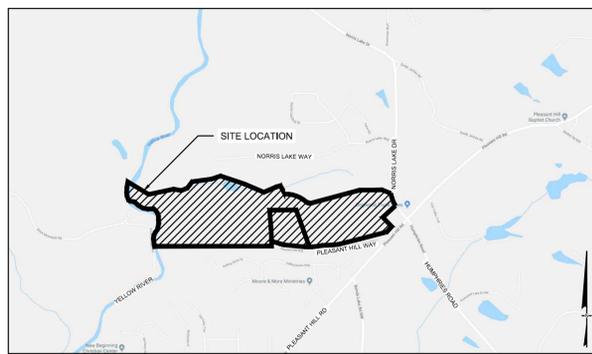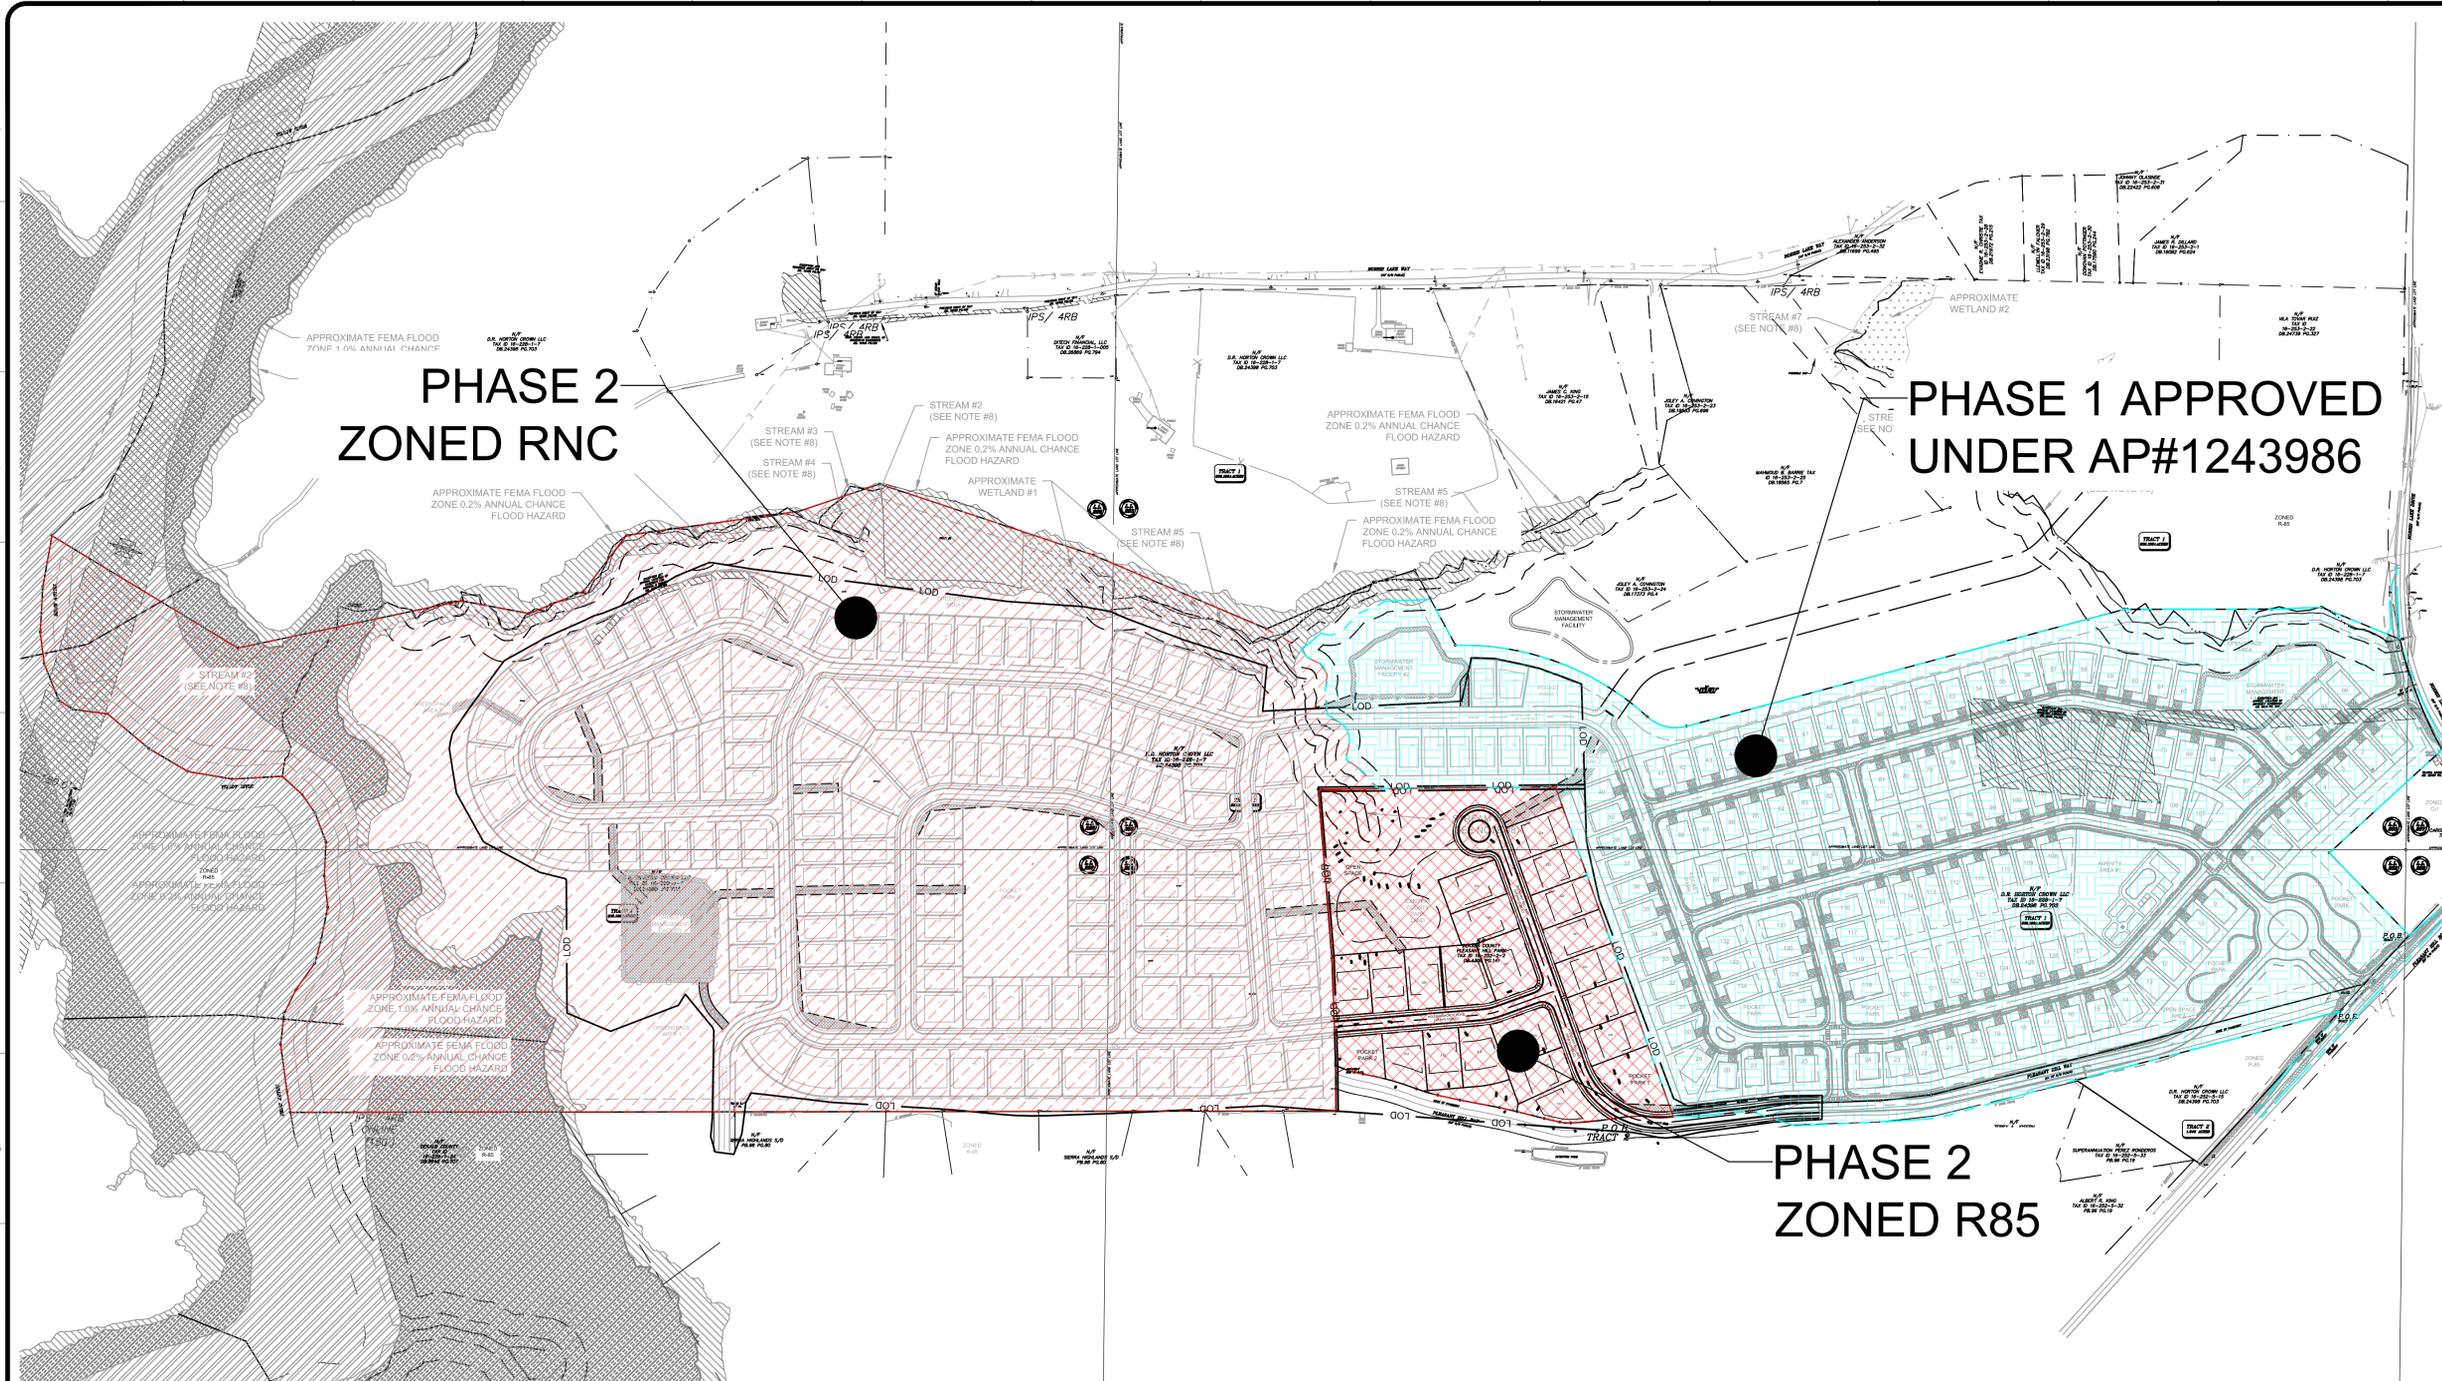

SITE LOCATION MAP  
NOT TO SCALE

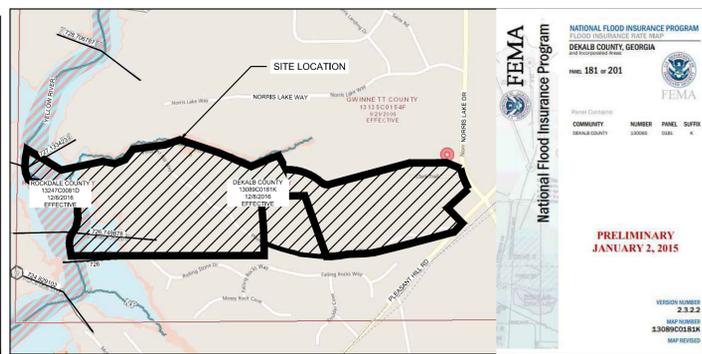

FEMA FIRM MAP  
FEMA FIRM PANEL NO.: 13089C0181K  
NOT TO SCALE

**FEMA**  
National Flood Insurance Program

NATIONAL FLOOD INSURANCE PROGRAM  
FLOOD INSURANCE RATE MAP  
DEKALB COUNTY, GEORGIA  
FIRM NO. 181-021

COMMUNITY: 13089C0181K  
NUMBER: 13089C0181K  
EFFECTIVE DATE: 01/01/2015

PRELIMINARY  
JANUARY 2, 2015

VERSION NUMBER: 2.3.2.2  
MAP NUMBER: 13089C0181K  
MAP STATUS: MAY BE VOID



Know what's below.  
Call before you dig.





This drawing is the property of Planners & Engineers Collaborative and is to be used only for the project and site shown. It is not to be used for any other project or site without the written consent of Planners & Engineers Collaborative.

Planners & Engineers Collaborative+  
LANDSCAPE ARCHITECTURE + CIVIL ENGINEERING  
SURVEYING & CONSTRUCTION + WATER RESOURCES  
RESEARCH COURT STE 200  
PINE TREE CORNERS, GA 30092

# CHAMPION'S RUN - PHASE 2 RNC SKETCH PLAT

A MASTER PLANNED RESIDENTIAL DEVELOPMENT  
AT  
8682 PLEASANT HILL RD  
LITHONIA, GA 30058

AP # 1246254

NO.	DATE	BY	DESCRIPTION
-1	6-17-22	CAH	1ST SKETCH PLAT SUBMITTAL
-2	12-21-22	CAH	2ND SKETCH PLAT SUBMITTAL
-3	07-10-23	CAH	3RD SKETCH PLAT SUBMITTAL
-4	04-26-24	CAH	4TH SKETCH PLAT SUBMITTAL
-5	11-15-24	CAH	5TH SKETCH PLAT SUBMITTAL

THIS SEAL IS ONLY VALID IF COUNTER SIGNED AND DATED WITH AN ORIGINAL SIGNATURE.



GSWCC LEVEL II DESIGN PROFESSIONAL  
CERTIFICATION # 0000066476 EXP. 06/27/2027


## SKETCH PLAT B

SCALE: 1" = 80'  
DATE: 11/15/2024  
PROJECT: 16309.02

GEORGIA811  
www.Georgia811.com  
Know what's below. Call before you dig.

24 HOUR CONTACT:  
JAY COOMBE @ 470-774-4884

S5.2  
SHEET

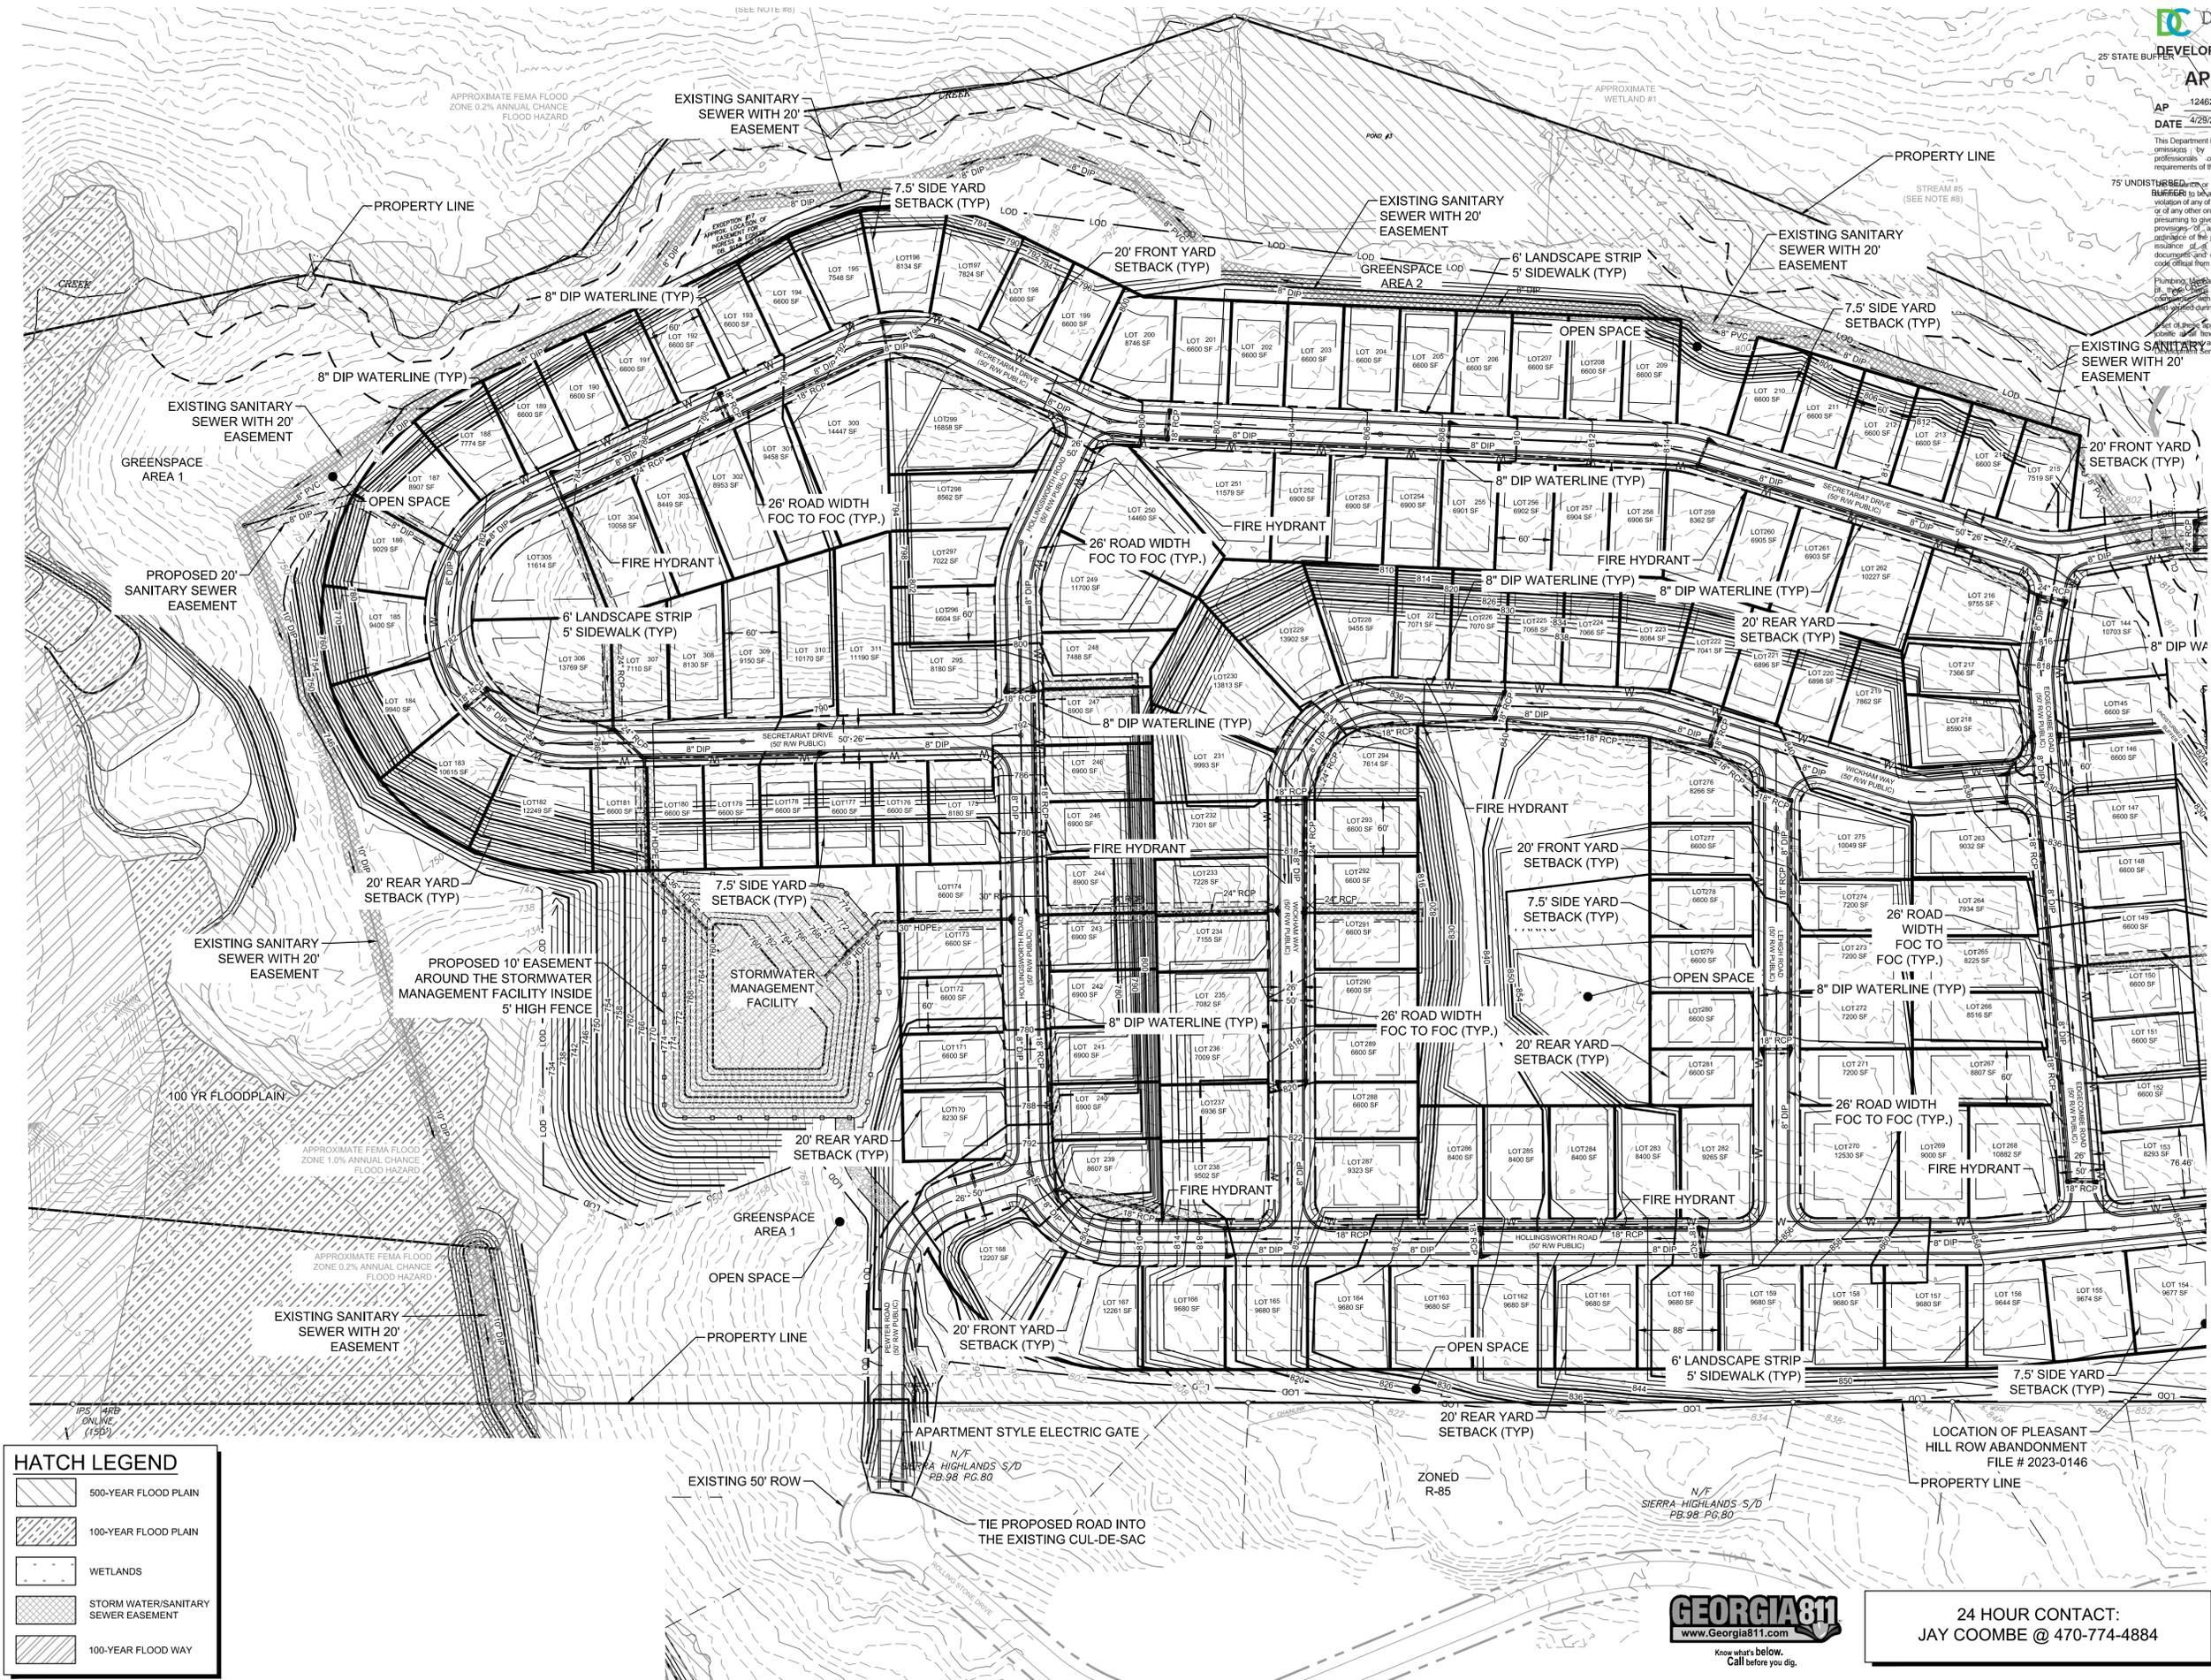

HATCH LEGEND	
	500-YEAR FLOOD PLAIN
	100-YEAR FLOOD PLAIN
	WETLANDS
	STORM WATER/SANITARY SEWER EASEMENT
	100-YEAR FLOOD WAY

J:\2016\16309\2024\01 - SKETCH PLAT PLAN - 16309.02 RNC.dwg - Champion - 11/15/2024 12:09 PM

This drawing is the property of Planners and Engineers Collaborative+ and is to be used only for the project and site shown. It is not to be used for any other project or site without the written consent of Planners and Engineers Collaborative+.

**HATCH LEGEND**


- 500-YEAR FLOOD PLAIN
- 100-YEAR FLOOD PLAIN
- WETLANDS
- STORM WATER SEWER EASEMENT
- 100-YEAR FLOOD PLAIN

**DEVELOPMENT APPROVAL**  
 AP # 1246254  
 DATE 4/29/25

**PLANNERS & ENGINEERS COLLABORATIVE+**  
 SERVICES WWW.PEC.PLUS  
 LANDSCAPE ARCHITECTURE + CIVIL ENGINEERING  
 SURVEYING + CONSTRUCTION + WATER RESOURCES

**STORMWATER MANAGEMENT**

Drainage improvements shall accommodate potential increases in downstream flooding as required per the County stormwater management requirements. Stormwater management facilities shall be adequate as required by the County codes and shall be designed to meet the County stormwater management requirements. Stormwater management facilities shall be designed to meet the County codes and shall be designed to meet the County stormwater management requirements.

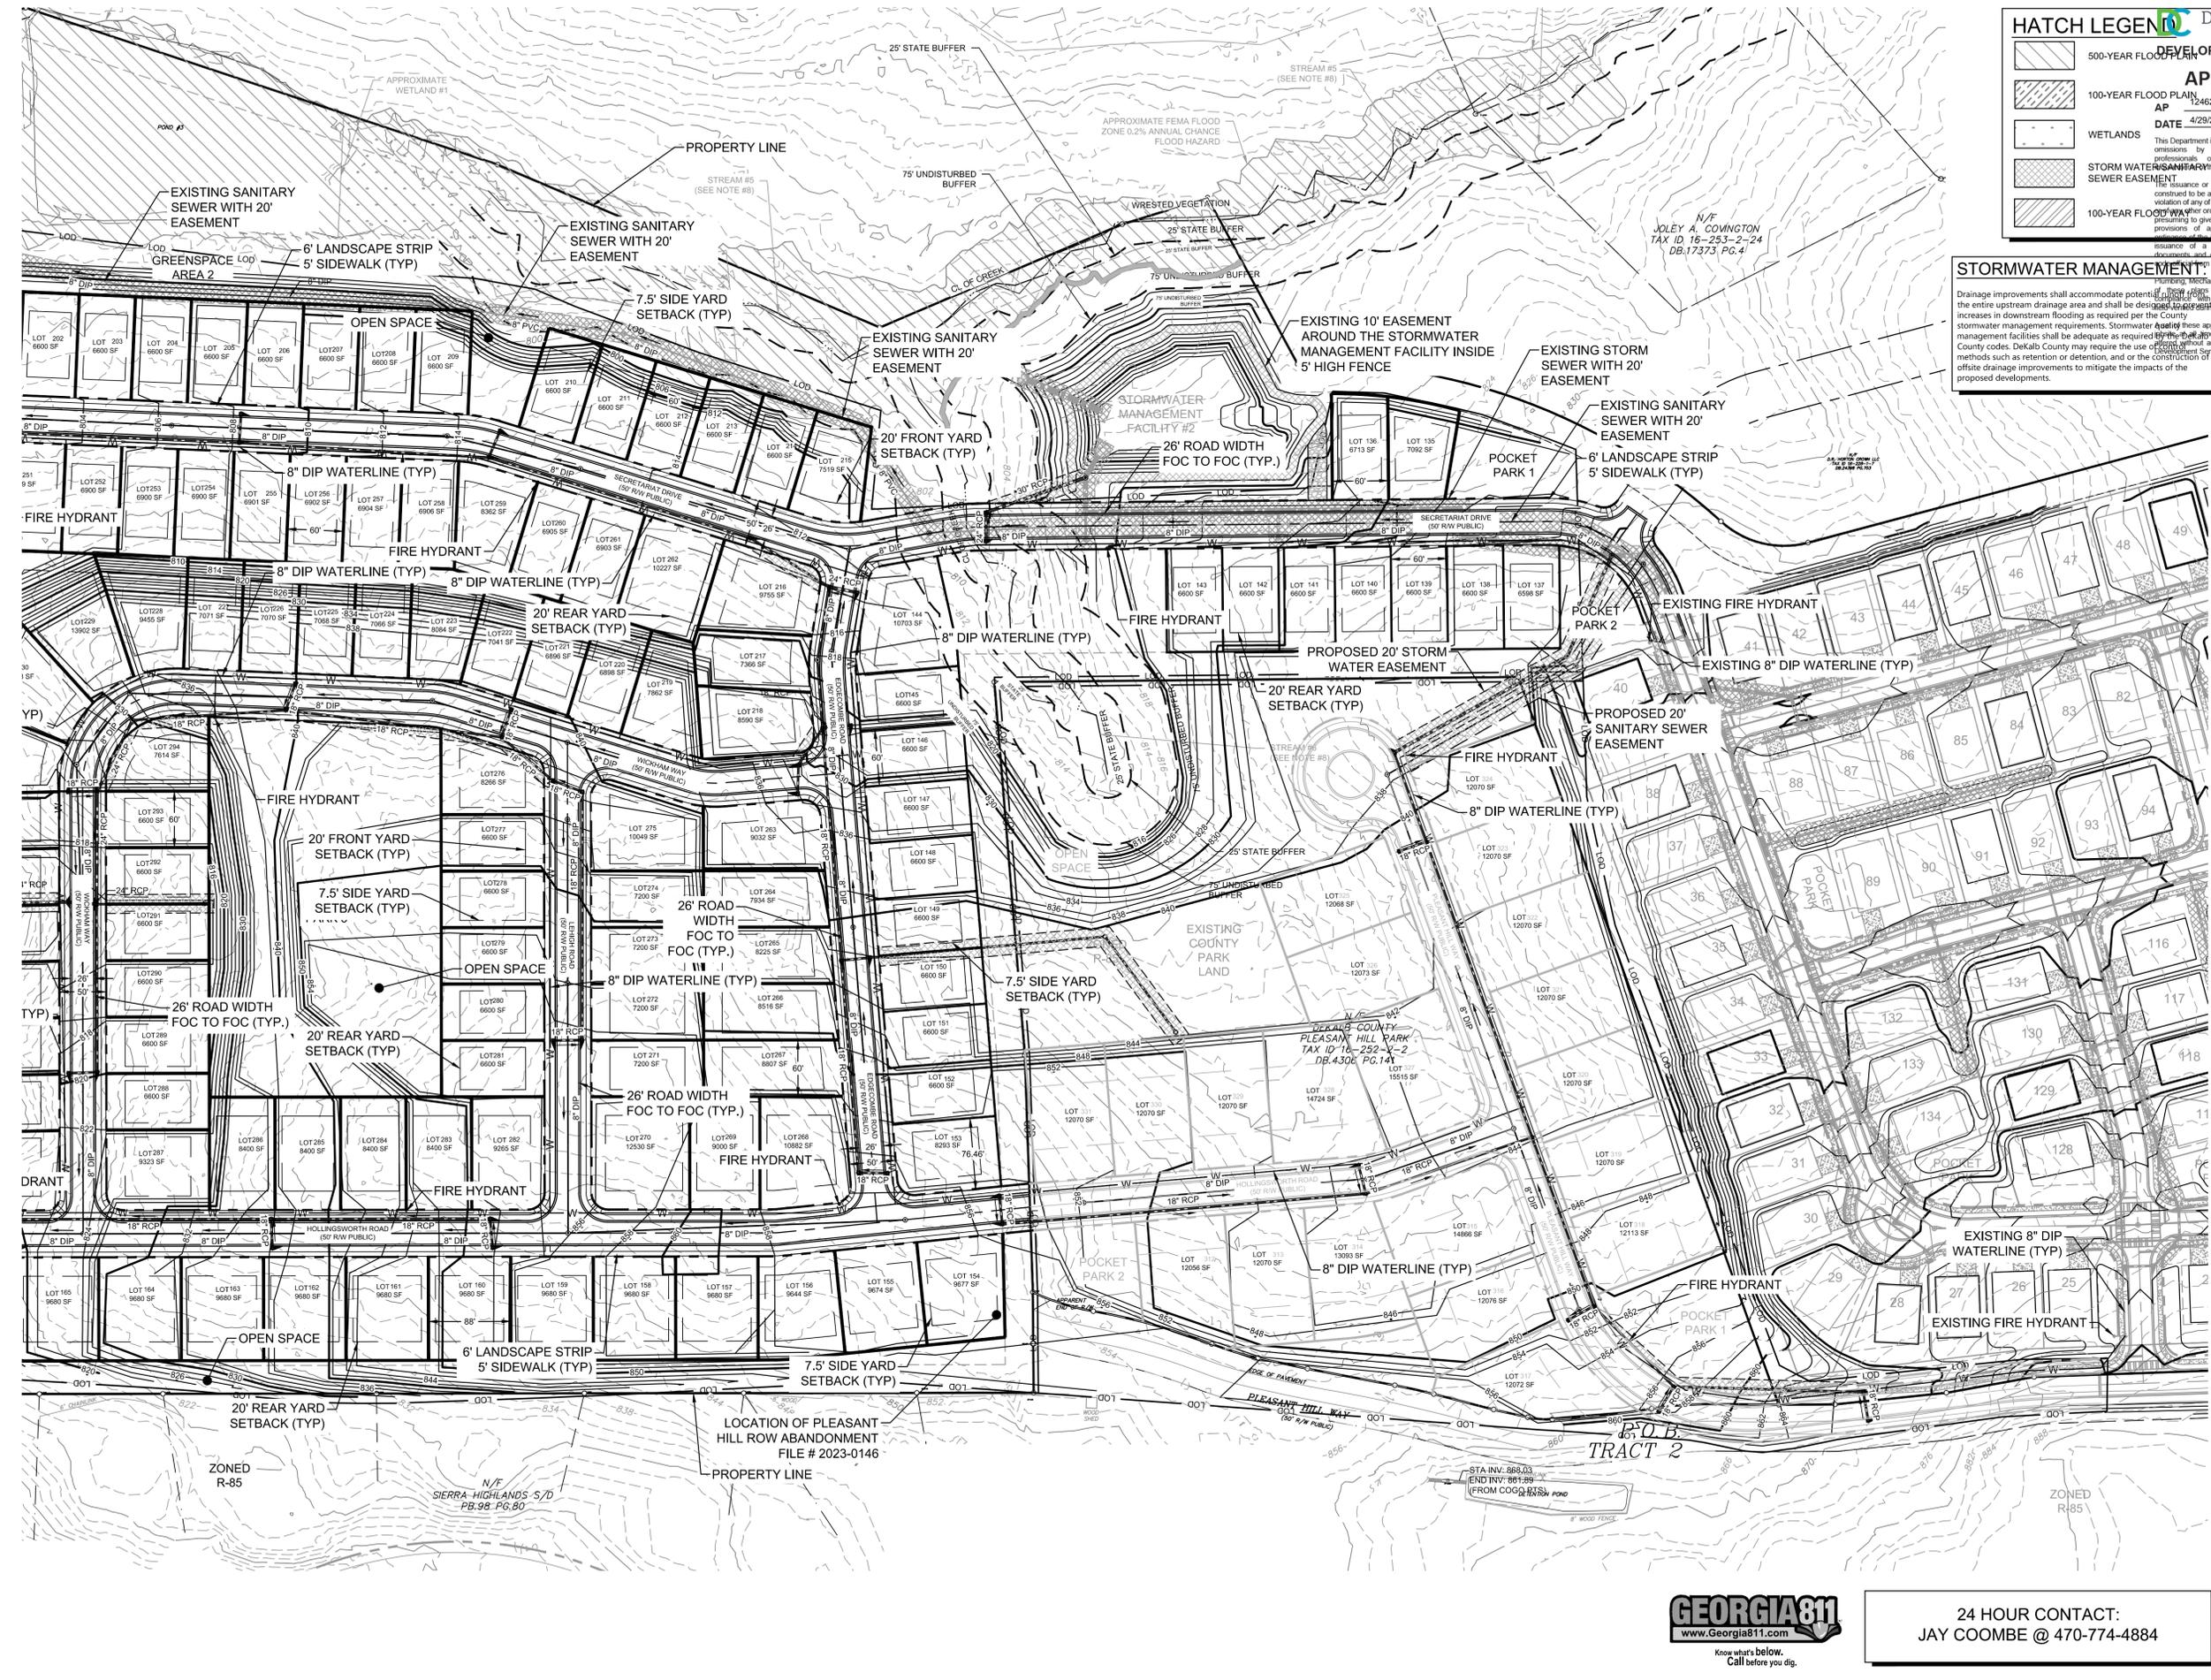

**CHAMPION'S RUN - PHASE 2 RNC SKETCH PLAT**

A MASTER PLANNED RESIDENTIAL DEVELOPMENT  
 AT  
 8682 PLEASANT HILL RD  
 LITHONIA, GA 30058

AP # 1246254

**REVISIONS**

NO.	DATE	BY	DESCRIPTION
-1	6-17-22	CAH	1ST SKETCH PLAT SUBMITTAL
-2	12-21-22	CAH	2ND SKETCH PLAT SUBMITTAL
-3	07-10-23	CAH	3RD SKETCH PLAT SUBMITTAL
-4	04-26-24	CAH	4TH SKETCH PLAT SUBMITTAL
-5	11-15-24	CAH	5TH SKETCH PLAT SUBMITTAL

THIS SEAL IS ONLY VALID IF COUNTER SIGNED AND DATED WITH AN ORIGINAL SIGNATURE.



GSWCC LEVEL II DESIGN PROFESSIONAL CERTIFICATION # 0000066476 EXP. 06/27/2027

**SKETCH PLAT A**



SCALE: 1" = 80'  
 DATE: 11/15/2024  
 PROJECT: 16309.02

**S5.1**

SHEET



24 HOUR CONTACT:  
 JAY COOMBE @ 470-774-4884

J:\2016\16309\2024\01\_Plan\16309.02\_RNC.dwg - SKETCH PLAT PLAN - 11/15/2024 12:09 PM

**AN ORDINANCE TO AMEND THE DEKALB COUNTY ZONING MAP**

**AN ORDINANCE TO AMEND THE DEKALB COUNTY ZONING MAP IN ORDER TO REZONE PROPERTY FROM R-85 (RESIDENTIAL MEDIUM LOT) DISTRICT TO RSM (SMALL LOT RESIDENTIAL MIX) DISTRICT TO DEVELOP 339 SINGLE-FAMILY DETACHED RESIDENCES ON 122.77 ACRES AT A DENSITY OF 2.76 UNITS PER ACRE. THE PROPERTY IS LOCATED ON THE EAST SIDE OF YELLOW RIVER, SOUTH OF AN EXISTING CREEK, WEST SIDE OF NORRIS LAKE DRIVE, WEST SIDE OF PLEASANT HILL ROAD AND THE NORTH SIDE OF PLEASANT HILL WAY AT 1679, 1735, 1729, 1695, 1709, 1719 NORRIS LAKE DRIVE; 8277 & 8455 NORRIS LAKE WAY; 8682 PLEASANT HILL ROAD; AND 8657, 8612, 8620, 8615, 6564, 8550, 8565 & 8581 PLEASANT HILL WAY. THE PROPERTY HAS APPROXIMATELY 1,664.96 FEET OF FRONTAGE ALONG THE NORTH SIDE OF PLEASANT HILL WAY, APPROXIMATELY 156.12 FEET OF FRONTAGE ALONG THE WEST SIDE OF PLEASANT HILL ROAD AND APPROXIMATELY 277.77 FEET OF FRONTAGE ALONG THE WEST SIDE OF NORRIS LAKE DRIVE AND CONTAINS 122.77 ACRES.**

**APPLICANT: D R Horton Crown, LLC**  
**OWNER:**

**COMMISSION DISTRICTS: 5 & 7**

**WHEREAS**, D R Horton Crown, LLC has filed an application to amend the DeKalb County Zoning Ordinance to rezone property located at 1679, 1735, 1729, 1695, 1709, 1719 Norris Lane Drive; 8277 & 8455 Norris Lake Way; 8682 Pleasant Hill Road; and 8657, 8612, 8620, 8615, 6564, 8550, 8565 & 8581 Pleasant Hill Way, and more particularly described as follows:

All that tract or parcel of land and being in **District 16, Land Lots 228, 229, 252, & 253, Blocks 01 & 02, Parcels 003, 006, 007, 008, 013; 002; 001, 003 & 005; 004, 005, 007, 008, 009, 011, 026 & 027** of DeKalb County, Georgia, containing 122.77 acres, and

**WHEREAS**, it appears to the Board of Commissioners that the application meets all of the criteria set forth in the DeKalb County Code, Chapter 27, Article IIV, Division 3, Section 27-7.3 for amending the DeKalb County Zoning Ordinance for the subject property from R-85 District to RSM District.

**THE BOARD OF COMMISSIONERS OF DEKALB COUNTY, GEORGIA, HEREBY ORDAINS:**

**Part 1:** Pursuant to the authority of the DeKalb County Board of Commissioners to exercise powers of zoning, set forth in Section 27, Article 1.1 & 7.3 of the DeKalb County Zoning Ordinance, an amendment to rezone property from R-85 (Residential Medium Lot) District to RSM (Small Lot Residential Mix) District to develop 339 single-family detached residences on 122.77 acres at a density of 2.76 units per acre. The property is located on the east side of Yellow River, south of an existing creek, west side of Norris Lake Drive, west side of Pleasant Hill Road and the north side of Pleasant Hill Way at 1679, 1735, 1729, 1695, 1709, 1719 Norris Lake Drive; 8277 & 8455 Norris Lake Way; 8682 Pleasant Hill Road; and 8657, 8612, 8620, 8615, 6564, 8550, 8565 & 8581 Pleasant Hill Way. The property has approximately 1,664.96 feet of frontage along the north side of Pleasant Hill Way, approximately 156.12 feet of frontage along the west side of Pleasant Hill Road and approximately 277.77 feet of frontage along the west side of Norris Lake Drive. The property contains 122.77 acres and is hereby approved, (with conditions).

**Part 2:** That if this amendment is approved conditionally, and under the provisions of Section 27-7.3.9 of the DeKalb County Zoning Ordinance, as identified by the use of the term "Conditional" after the district designation in Part 1 above, the development and use of the above-described property shall be permitted only in compliance with the conditions and/or site plan as attached to this ordinance.

**Part 3:** That all ordinances or parts of ordinances in conflict with this ordinance are hereby repealed.

**Part 4:** This ordinance, hereby approved, does not authorize the violation of any Zoning District Regulations. District regulation variances can be approved in accordance with Chapter 27, Article VII, Division 5.

**ADOPTED** by the DeKalb County Board of Commissioners this \_\_\_\_\_ day of

\_\_\_\_\_ 2018.

---

Jeff Rader  
Presiding Officer  
Board of Commissioners  
DeKalb County, Georgia

ATTEST:

---

Barbara H. Sanders, CCC  
Clerk to the Board of Commissioners and  
Chief Executive Officer  
DeKalb County, Georgia

## FINAL CONDITIONS FOR Z-18-1235046 2018-2450

**REQUESTED BY APPLICANT:**

Application of D R Horton Crown, LLC to rezone property from R-85 (Residential Medium Lot) District to RSM (Small Lot Residential Mix) District to develop 339 single-family detached residences on 122.77 acres at a density of 2.76 units per acre.

**PLANNING AND SUSTAINABILITY DEPARTMENT:**

**Approval w/Conditions.** The proposed rezoning request from R-85 (Medium Lot Residential) District to RSM (Small Lot Residential Mix) District as originally requested is not compatible with adjacent and surrounding residential districts zoned and developed R-85. However, the RNC (Residential Neighborhood Conservation) District recommended by Planning Staff and depicted on the revised site plan submitted by the applicant allows greater flexibility for development by incorporating use of greenspace with natural features of the environment and allowing development standards compatible with adjacent residential properties and is consistent with recent Board policy. RNC developments are required to provide a legal mechanism for unified control of the entire parcel to be developed and a legal mechanism for the maintenance and protection of land held in common prior to the issuance of any land disturbance permit. The RNC District is consistent with the following DeKalb County 2035 Comprehensive Plan policies: Protect stable neighborhoods from incompatible development that could alter established residential development patterns and density; and Ensure that new development and redevelopment is compatible with existing residential areas. Therefore, the Department of Planning and Sustainability recommends, “Approval of a substitute RNC (Residential Neighborhood Conservation) District, per the following conditions”:

1. Limit the use to no more than 321 single-family detached residences with recreational and greenspace area pursuant to development standards of an RNC (Residential Neighborhood Conservation) District zoned subdivision subject to review and approval by the Planning and Sustainability Department.
2. Provide a minimum of four (4) points of access per the revised site plan and subject to approval by the Transportation Division within the Department of Public Works.
3. Dedicate at no cost to DeKalb County 40 feet from centerline of right-of-way on Pleasant Hill Road; provide 6-foot sidewalks along frontage of Pleasant Hill Road and extend to intersection of Norris Lake Drive/Humphries at Pleasant Hill Road; provide 4-foot bike lanes; and street lights on back of curb within the proposed right-of-way as may be required by the Transportation Division within the Department of Public Works.
4. Dedicate at no cost to DeKalb County 27.5 feet from centerline of right-of-way on Pleasant Hill Way; provide 12-foot travel lane on the development side from centerline; 5-foot sidewalks; and street light on back of curb within the proposed right-of-way as may be required by the Transportation Division within the Department of Public Works.
5. Dedicate at no cost to DeKalb County 35 feet from centerline of Norris Lake Drive; provide 6-foot sidewalks along frontage of Norris Lake Drive and extend to the intersection of Norris Lake Drive/Humphries at Pleasant Hill Road; provide 4-foot bike lanes; and street lights on back of curb within the proposed right-of-way as may be required by the Transportation Division within the Department of Public Works.
6. Provide a left turn lane on Pleasant Hill Road and onsite road improvements as required by the Transportation Division within the Department of Public Works.
7. Provide pedestrian/bike access from the neighborhood into the park, as approved by the Parks and Recreation Department as may be required by the Transportation Division within the Department of Public Works.

8. The heated floor area shall be no less than 1,200 square feet.
9. Each home shall have a minimum two-car garage (side entry garages where lot area allows).
10. Provide underground utilities.
11. Front and sides shall be sodded prior to the issuance of a Certificate of Occupancy.
12. No more than one (1) brick base monument sign shall be erected at each subdivision entrance. Sign area shall not exceed 32 square feet, excluding base and shall not exceed eight (8) feet in height.
13. The entrances to the subdivision shall be landscaped subject to the approval of the DeKalb County Arborist.
14. Any applicant for development within this approved RNC shall be required to provide a legal mechanism for unified control of the entire parcel to be developed for review and approval by the county attorney prior to the issuance of any land disturbance or building permit.

**PLANNING COMMISSION:**

**Approval w/Modified Conditions 7-1-0. M. Butts moved, J. Johnson seconded for approval of the rezoning from R-85 to RNC with Staff's conditions, with a revision to condition #2 that the site plan include three (3) access points. P. Womack, Jr. opposed.**

**BOARD OF COMMISSIONERS:**

**September 25, 2018, Approved with fourteen (14) Staff conditions, with an amendment to condition number 2, to provide three (3) access points, per the site plan.**



# DeKalb County Government

Manuel J. Maloof Center  
1300 Commerce Drive  
Decatur, Georgia 30030

## Agenda Item

**File #:** 2018-2450  
**File Status:** Preliminary Item

9/25/2018

**Public Hearing:** YES  NO  **Department:** Planning & Sustainability

**SUBJECT:**

**COMMISSION DISTRICT(S):** 5 & 7  
N17 D R Horton-Crown, LLC Z-18-1235046  
**PETITION NO:** Z-18-1235046

**PROPOSED USE:** 339 Single-Family Detached Residences

**LOCATION:** Pleasant Hill Road, Pleasant Hill Way & Norris Lake Drive

**PARCEL NO.:** 16-228-01-003, 006, 007, 008, 013; 16-229-01-002; 16-252-02-001, 003 & 005; 16-253-02-004, 005, 007, 008, 009, 011, 026 & 027

**INFORMATION CONTACT:** Marian Eisenberg

**PHONE NUMBER:** 404-371-4922

**PURPOSE:**

To rezone property from R-85 (Residential Medium Lot) District to RSM (Small Lot Residential Mix) District to develop 339 single-family detached residences on 122.77 acres at a density of 2.76 units per acre. The property is located on the east side of Yellow River, south of an existing creek, west side of Norris Lake Drive, west side of Pleasant Hill Road and the north side of Pleasant Hill Way at 1679, 1735, 1729, 1695, 1709, 1719 Norris Lake Drive; 8277 & 8455 Norris Lake Way; 8682 Pleasant Hill Road; and 8657, 8612, 8620, 8615, 6564, 8550, 8565 & 8581 Pleasant Hill Way. The property has approximately 1,664.96 feet of frontage along the north side of Pleasant Hill Way, approximately 156.12 feet of frontage along the west side of Pleasant Hill Road and approximately 277.77 feet of frontage along the west side of Norris Lake Drive and contains 122.77 acres.

**RECOMMENDATION:**

**COMMUNITY COUNCIL:** Deferral

**PLANNING COMMISSION:** Approval Conditional

**PLANNING STAFF:** Substitute Approval to RNC (Residential Neighborhood Conservation) District

**PLANNING STAFF ANALYSIS:** The proposed rezoning request from R-85 (Medium Lot Residential) District to RSM (Small Lot Residential Mix) District as originally requested is not compatible with adjacent and

surrounding residential districts zoned and developed R-85. However, the RNC (Residential Neighborhood Conservation) District recommended by Planning Staff and depicted on the revised site plan submitted by the applicant allows greater flexibility for development by incorporating use of greenspace with natural features of the environment and allowing development standards compatible with adjacent residential properties and is consistent with recent Board policy. RNC developments are required to provide a legal mechanism for unified control of the entire parcel to be developed and a legal mechanism for the maintenance and protection of land held in common prior to the issuance of any land disturbance permit. The RNC District is consistent with the following DeKalb County 2035 Comprehensive Plan policies: Protect stable neighborhoods from incompatible development that could alter established residential development patterns and density; and Ensure that new development and redevelopment is compatible with existing residential areas. Therefore, the Department of Planning and Sustainability recommends **APPROVAL** of a substitute RNC (Residential Neighborhood Conservation) District on the subject site per the following attached conditions:

**PLANNING COMMISSION VOTE: 7-1-0/** M. Butts moved, J. Johnson seconded for approval of the rezoning from R-85 to RNC with Staff's conditions, with a revision to condition #2 that the site plan include three (3) access points. P. Womack, Jr. opposed.

**COMMUNITY COUNCIL VOTE/RECOMMENDATION: 5-2-2/**Deferral to wait for comments from the Transportation Division.

## **Z-18-1235046 RECOMMENDED CONDITIONS**

1. Limit the use to no more than 321 single-family detached residences with recreational and greenspace area pursuant to development standards of an RNC (Residential Neighborhood Conservation) District zoned subdivision subject to review and approval by the Planning and Sustainability Department.
2. Provide a minimum of four (4) points of access per the revised site plan and subject to approval by the Transportation Division within the Department of Public Works.
3. Dedicate at no cost to DeKalb County 40 feet from centerline of right-of-way on Pleasant Hill Road; provide 6-foot sidewalks along frontage of Pleasant Hill Road and extend to intersection of Norris Lake Drive/Humphries at Pleasant Hill Road; provide 4-foot bike lanes; and street lights on back of curb within the proposed right-of-way as may be required by the Transportation Division within the Department of Public Works.
4. Dedicate at no cost to DeKalb County 27.5 feet from centerline of right-of-way on Pleasant Hill Way; provide 12-foot travel lane on the development side from centerline; 5-foot sidewalks; and street light on back of curb within the proposed right-of-way as may be required by the Transportation Division within the Department of Public Works.
5. Dedicate at no cost to DeKalb County 35 feet from centerline of Norris Lake Drive; provide 6-foot sidewalks along frontage of Norris Lake Drive and extend to the intersection of Norris Lake Drive/Humphries at Pleasant Hill Road; provide 4-foot bike lanes; and street lights on back of curb within the proposed right-of-way as may be required by the Transportation Division within the Department of Public Works.
6. Provide a left turn lane on Pleasant Hill Road and onsite road improvements as required by the Transportation Division within the Department of Public Works.
7. Provide pedestrian/bike access from the neighborhood into the park, as approved by the Parks and Recreation Department as may be required by the Transportation Division within the Department of Public Works.
8. The heated floor area shall be no less than 1,200 square feet.
9. Each home shall have a minimum two-car garage (side entry garages where lot area allows).
10. Provide underground utilities.
11. Front and sides shall be sodded prior to the issuance of a Certificate of Occupancy.
12. No more than one (1) brick base monument sign shall be erected at each subdivision entrance. Sign area shall not exceed 32 square feet, excluding base and shall not exceed eight (8) feet in height.

13. The entrances to the subdivision shall be landscaped subject to the approval of the DeKalb County Arborist.
14. Any applicant for development within this approved RNC shall be required to provide a legal mechanism for unified control of the entire parcel to be developed for review and approval by the county attorney prior to the issuance of any land disturbance or building permit.



**DeKalb County Department of Planning & Sustainability**

**330 Ponce De Leon Avenue, Suite 300**

**Decatur, GA 30030**

**(404) 371-2155 / plandev@dekalbcountyga.gov**

**Planning Commission Hearing Date: September 06, 2018, 6:30 P.M.**

**Board of Commissioners Hearing Date: September 25, 2018, 6:30 P.M.**

**STAFF ANALYSIS**

**Case No.:** 2018-2450/ Z-18-1235046      **Agenda #:** N.17

**Location/Address:** The east side of Yellow River, south of an existing creek, west side of Norris Lake Drive, west side of Pleasant Hill Road and the north side of Pleasant Hill Way at 1679, 1735, 1729, 1695, 1709, 1719 Norris Lake Drive; 8277 & 8455 Norris Lake Way; 8682 Pleasant Hill Road; and 8657, 8612, 8620, 8615, 6564, 8550, 8565, & 8581 Pleasant Hill Way, Lithonia, Georgia.      **Commission District:** 5      **Super District:** 7

**Parcel ID:** 16-228-01-006, 008, 013; 16-229-01-002; 16-252-02-001, 003, 005; 16-253-02-007, 009, 011, 026; and portions of 16-228-01-003 & 007; 16-253-02-004, 005, 008, & 027

**Request:** To rezone property from R-85 (Residential Medium Lot) Districts to RSM (Small Lot Residential Mix) District to develop 339 detached single-family residences.

**Property Owners:** D R Horton -Crown, LLC

**Applicant/Agent:** D R Horton -Crown, LLC

**Acreage:** 122.77 Acres

**Existing Land Use:** Primarily Undeveloped with some Single Family Detached Residences

**Surrounding Properties:** Single-Family detached residences/Pleasant Hill Park

**Adjacent & Surrounding Zoning:** North, East, West & South: R-85 (Residential Medium Lot) District

**Comprehensive Plan:** Suburban      Consistent X

<b>Proposed Units:</b> 339 Single-Family Residences	<b>Existing:</b> Scattered Single-Family Detached Residences
<b>Proposed Lot Coverage:</b> < 35% Per Lot	<b>Existing Lot Coverage:</b> N/A

**SUBJECT PROPERTY:**

The 122.77-acre site is primarily undeveloped and located along Pleasant Hill Road, Pleasant Hill Way and Norris Lake Drive. The site is heavily wooded with dense mature trees and shrubbery. A creek runs along the west and north property lines. Pleasant Hill Park is surrounded on three sides by the project site. Existing and surrounding land uses include single-family residences south of Pleasant Hill Way and west of Pleasant Hill Road. A few scattered single-family residences are north of Pleasant Hill Way. The site, adjacent and surrounding properties are zoned R-85 (Residential Medium Lot) District.

**PROJECT ANALYSIS:**

The revised site plan, stamped received September 12, 2018 by the Planning & Sustainability Department, is based on the Substitute Recommendation by Planning Staff for an RNC (Residential Neighborhood Conservation) District on the subject site. The revised site plan depicts 321 single-family detached residences at a density of 2.62 units per acre.

There are two (2) amenity areas and several pocket parks throughout the development. Four (4) access points to the development is proposed: one (1) on Pleasant Hill Road; two (2) on Pleasant Hill way; and one (1) on Norris Lake Drive. Staff notes that Chapter 14 of the Land Development Chapter of the DeKalb County Code requires a minimum of 4 access points for residential over 300 units. The revised site plan complies with this standard. Required buffers are depicted on the site plan adjacent to identified streams along the west and north property lines. Given the large number of proposed lots, the applicant submitted a traffic study conducted by CALYX Engineers & Consultants. The study concluded that all the affected traffic intersections are expected to operate adequately in the weekday peak hours, with or without the project traffic with the existing lane configuration or with the planned site driveways and traffic control. Per the chart below, the revised site plan depicts compliance with RNC standards except for the proposed interior side yard setback. If the RNC District is approved on the site, the revisions must be made during the Building Permitting (BP) process approved or seek a variance from the Zoning Board of Appeals (ZBOA).

<b>Development Standards</b>	<b>RNC Per Article 2.10</b>	<b>Proposed</b>	<b>Compliance</b>
Lot Area	6,000 Square Feet  Article 5.2.3 Compatibility of new and adjacent lots:	6,000 Square Feet	Yes  Yes: provides 20 feet transitional buffer & new lots at least 80% width of adjacent lot in subdivision
Side Yard Setback	7.5 Feet	5 Feet with minimum 10 Feet separation between buildings	No. Revise site plan or apply for variance from the ZBOA (Zoning Board of Appeals)
Lot Width	60 Feet	60 Feet	Yes
Front Yard Setback	20 Feet  30 Feet adjacent to R-85 along perimeter lots	20 Feet  30 Feet	Yes  Yes
Side yard along street side on corner lot	20 Feet	None stated on revised site plan.	Must comply or apply for a variance from the ZBOA.
Rear Yard	20 Feet	60 Feet	Yes
Open Space	30%	31.40%	Yes

## **ZONING ANALYSIS:**

The R-85 (Residential Medium Lot) District allows single-family detached residences on minimum 12,000 square foot lots. The most recent Board Policy in the area for single-family detached residential development is approval for the RNC (Residential Neighborhood Conservation) District on Pleasant Hill Road in the area pursuant to Z-18-22130. Per Sec.2.10.2, the RNC (Residential Neighborhood Conservation) District was created to encourage residential development within the county that preserves unique environmental features and be consistent with the comprehensive land use plan. The RNC encompasses elements of the Green DeKalb Initiative by providing greenspace areas and preserving existing natural trees and vegetation. The goals of the RNC District regulations are: To conserve significant areas of useable greenspace within single-family neighborhoods in the rural and suburban character areas of the comprehensive plan; To provide a residential development that permits flexibility of design in order to promote environmentally sensitive and efficient use of land in compliance with the Code; To promote construction of accessible landscaped walking trails and bike paths both within subdivisions and where possible connected to neighboring communities, business, and facilities to reduce reliance on automobiles; To preserve natural features, specimen trees, historic buildings, archaeological sites and establish a sense of community; To improve water quality and reduce runoff and soil erosion by reducing the total amount of clearing, grading, and paving, within the total area of a development, and To encourage efficient community design that reduces infrastructure maintenance and public service costs borne by the county. The RNC zoning district has a minimum lot size of 6,000 square feet. However, the RNC zoning district requires a larger lot size and side yard setback on periphery lots abutting residential zoned property. This allows large sites with unique and natural characteristics to be compatible with existing adjacent residential properties. Therefore, Planning Staff believes the RNC District would be more appropriate for the site.

## **IMPACT ANALYSIS:**

**Section 27-7.3.5 of the Zoning Ordinance, “Standards and factors governing review of proposed amendments to the official zoning map” states that the following standards and factors shall govern the review of all proposed amendments to the Official Zoning Map.**

- A. Whether the zoning proposal is in conformity with the policy and intent of the comprehensive plan.** The substitute rezoning proposal to the RNC (Neighborhood Conservation) District is consistent with plan policy to “Ensure that new development and redevelopment is compatible with existing residential areas”.
- B. Whether the zoning proposal will permit a use that is suitable in view of the use and development of adjacent and nearby properties.** The RNC zoning district would require single-family residences with compatible lot sizes on peripheral lots abutting other residential zoned properties. This standard permits a use that is suitable in view of adjacent and nearby residential development.
- C. Whether the property to be affected by the zoning proposal has a reasonable economic use as currently zoned.** The site has a reasonable economic use as currently zoned R-85 (Residential Medium Lot) District albeit constrained by environmental features. However, the RNC zoning district with its combined greenspace and natural features may provide more opportunity for economic development.
- D. Whether the zoning proposal will adversely affect the existing use or usability of adjacent or nearby property:** The substitute RNC zoning district may not adversely affect the use or usability of adjacent or nearby residential properties.
- E. Whether there are other existing or changing conditions affecting the use and development of the property, which give supporting grounds for either approval or disapproval of the zoning proposal.** The intent of the RNC zoning district is to provide a residential development that permits flexibility of design in order to promote environmentally sensitive and efficient use of land in compliance with the Zoning Code. The site has natural and

physical features that qualify this site for RNC Development. The site has dirt, gravel, rocks with dense shrubbery and mature hardwood trees located throughout with a creek that runs west and north of the site.

- F. Whether the zoning proposal will adversely affect historic buildings, sites, districts, or archaeological resources.** It appears there are no historic buildings, sites, districts, or archaeological resources located on the property or in the surrounding area.
- G. Whether the zoning proposal will result in a use which will or could cause an excessive or burdensome use of existing streets, transportation facilities, utilities, or schools.** Given that Pleasant Hill Road is a minor arterial, it should be able to absorb additional traffic resulting from the proposed subdivision. Traffic impact may be also lessened by installation of traffic improvements such as a deceleration lane at the subdivision entrance. Given existing residential properties in the area, the request should not cause an excessive burden on utilities. The proposed development may impact school enrollment. If the development is fully constructed with 339 units as originally proposed for the RSM District, it is expected to generate 166 students: 42 at Rock Chapel ES, 20 at Lithonia MS, 29 at Lithonia HS, 70 at other DCSD schools and 5 in private schools. The elementary and middle schools have capacity for additional students. The high school may become over-crowded with this development and require additional capacity to be added. An alternative RNC district with fewer lots (321) should reducing area traffic and school enrollment in area schools.
- H. Whether the zoning proposal adversely impacts the environment or surrounding natural resources.**

The RSM (Small Lot Residential Mix) district has no requirements for incorporating natural resources into the site. However, a rezoning to the RNC (Neighborhood Conservation) District has a positive impact on the environment and surrounding natural resources by incorporating the natural resources (rock, streams, wetlands) in the overall design of the proposed subdivision.

**STAFF RECOMMENDATION: SUBSTITUTE APPROVAL TO RNC (Residential Neighborhood Conservation) District**

The proposed rezoning request from R-85 (Medium Lot Residential) District to RSM (Small Lot Residential Mix) District as originally requested is not compatible with adjacent and surrounding residential districts zoned and developed R-85. However, the RNC (Residential Neighborhood Conservation) District recommended by Planning Staff and depicted on the revised site plan submitted by the applicant allows greater flexibility for development by incorporating use of greenspace with natural features of the environment and allowing development standards compatible with adjacent residential properties and is consistent with recent Board policy. RNC developments are required to provide a legal mechanism for unified control of the entire parcel to be developed and a legal mechanism for the maintenance and protection of land held in common prior to the issuance of any land disturbance permit. The RNC District is consistent with the following DeKalb County 2035 Comprehensive Plan policies: Protect stable neighborhoods from incompatible development that could alter established residential development patterns and density; and Ensure that new development and redevelopment is compatible with existing residential areas. Therefore, the Department of Planning and Sustainability recommends **APPROVAL** of a substitute RNC (Residential Neighborhood Conservation) District on the subject site per the following recommended conditions:

1. Limit the use to no more than 321 single-family detached residences with recreational and greenspace area pursuant to development standards of an RNC (Residential Neighborhood Conservation) District zoned subdivision subject to review and approval by the Planning and Sustainability Department.
2. Provide a minimum of four (4) points of access per the revised site plan and subject to approval by the Transportation Division within the Department of Public Works.

3. Dedicate at no cost to DeKalb County 40 feet from centerline of right-of-way on Pleasant Hill Road; provide 6-foot sidewalks along frontage of Pleasant Hill Road and extend to intersection of Norris Lake Drive/Humphries at Pleasant Hill Road; provide 4-foot bike lanes; and street lights on back of curb within the proposed right-of-way as may be required by the Transportation Division within the Department of Public Works.
4. Dedicate at no cost to DeKalb County 27.5 feet from centerline of right-of-way on Pleasant Hill Way; provide 12-foot travel lane on the development side from centerline; 5-foot sidewalks; and street light on back of curb within the proposed right-of-way as may be required by the Transportation Division within the Department of Public Works.
5. Dedicate at no cost to DeKalb County 35 feet from centerline of Norris Lake Drive; provide 6-foot sidewalks along frontage of Norris Lake Drive and extend to the intersection of Norris Lake Drive/Humphries at Pleasant Hill Road; provide 4-foot bike lanes; and street lights on back of curb within the proposed right-of-way as may be required by the Transportation Division within the Department of Public Works.
6. Provide a left turn lane on Pleasant Hill Road and onsite road improvements as required by the Transportation Division within the Department of Public Works.
7. Provide pedestrian/bike access from the neighborhood into the park, as approved by the Parks and Recreation Department as may be required by the Transportation Division within the Department of Public Works.
8. The heated floor area shall be no less than 1,200 square feet.
9. Each home shall have a minimum two-car garage (side entry garages where lot area allows).
10. Provide underground utilities.
11. Front and sides shall be sodded prior to the issuance of a Certificate of Occupancy.
12. No more than one (1) brick base monument sign shall be erected at each subdivision entrance. Sign area shall not exceed 32 square feet, excluding base and shall not exceed eight (8) feet in height.
13. The entrances to the subdivision shall be landscaped subject to the approval of the DeKalb County Arborist.
14. Any applicant for development within this approved RNC shall be required to provide a legal mechanism for unified control of the entire parcel to be developed for review and approval by the county attorney prior to the issuance of any land disturbance or building permit.

**Attachments:**

1. Department and Division Comments
2. Application
3. Site Plan
4. Zoning Map
5. Land Use Plan Map
6. Aerial Photograph

## NEXT STEPS

*Following an approval of this request, one or several of the following may be required:*

- **Land Disturbance Permit** (Required for of new building construction on non-residential properties, or land disturbance/improvement such as storm water detention, paving, digging, or landscaping.)
- **Building Permit** (New construction or renovation of a building (interior or exterior) may require full plan submittal or other documentation. Zoning, site development, watershed and health department standards will be checked for compliance.)
- **Certificate of Occupancy** (Required prior to occupation of a commercial space and for use of property for any business type. The issuance follows the review of submitted plans if required based on the type occupancy.)
- **Plat Approval** (Required if any parcel is being subdivided, re-parceled, or combined. Issued “administratively”; no public hearing required.)
- **Sketch Plat & Final Plat Approval** (Required for the subdivision of property into three lots or more. Requires a public hearing by the Planning Commission.)
- **Overlay Review** (Required review of development and building plans for all new construction or exterior modification of building(s) located within a designated overlay district.)
- **Historic Preservation** (A Certificate of Appropriateness is required for any proposed changes to building exteriors or improvements to land when located within the Druid Hills or the Soapstone Geological Historic Districts. Historic Preservation Committee public hearing may be required.)
- **Variance** (Required to seek relief from any development standards of the Zoning Ordinance. A public hearing and action by the Board of Appeals are required for most variances.)
- **Minor Modification** (Required if there are any proposed minor changes to zoning conditions that were approved by the Board of Commissioners. The review is administrative if the changes are determined to be minor as described by Zoning Code.)
- **Major Modification** (Required submittal of a complete zoning application for a public hearing if there are any proposed major changes to zoning conditions that were approved by the Board of Commissioner for a prior rezoning.)
- **Business License** (Required for any business or non-residential enterprise operating in Unincorporated DeKalb County, including in-home occupations).
- **Alcohol License** (Required permit to sell alcohol for consumption on-site or packaged for off-site consumption. Signed and sealed distance survey is required. Background checks will be performed.)

**Each of the approvals and permits listed above requires submittal of application and supporting documents, and payment of fees. Please consult with the appropriate department/division.**

## SEPTEMBER 2018 REZONING AGENDA – TRANSPORTATION COMMENTS

N1. Lawrenceville Hwy is a major arterial on a state route. Dedicate right of way at least 50 from centerline. Install sidewalks along property frontage (ensure sidewalks are within right of way). GDOT review and permits required. Street lights required 1 foot behind sidewalks on right of way.

N2. Clairmont Road is a major arterial on a state route. Dedicate right of way at least 50 from centerline. GDOT review and permits required.

N3. Briarcliff Road is a minor arterial and state route. GDOT review and permits required. No access allowed onto Briarcliff Road.

N4. No Comments.

N5. No Comments.

N6. No Comments.

N7. No Comments.

N8 & N9. Columbia Drive is a minor arterial. See Section 5.4.3 of the Zoning Code for required improvements and Section 14-190 of the Land Development Code for required infrastructure improvements at time of permit. (The Zoning Code trumps the Land Development Code- but when the Zoning Code is silent, the Land Development Code takes effect. Overlay Districts trump both of the above.) 40 feet right of way dedication from centerline. 6-foot sidewalks, 4-foot bike lanes. Street lights behind the sidewalk within right of way. As shown in the application, interior roads must be private.

N10. Candler Road is a major arterial and a state route. GDOT review and permits required. Kelly Lake Road is a local road. See Section 5.4.3 of the Zoning Code for required improvements and Section 14-190 of the Land Development Code. (The Zoning Code trumps the Land Development Code- but when the Zoning Code is silent, the Land Development Code takes effect. Overlay Districts trump both of the above.) Right of way dedication of 50 from centerline on Candler Road, 6-foot sidewalks. Right of way dedication on Kelly Lake Road 27.5 feet from centerline, 5-foot sidewalks. Extend sidewalks along Kelly Lake Road within existing right of way to Candler Road. Street Lights required on back of sidewalk within right of way along both frontages. See Section 5.4.3 of the Zoning Code for required improvements and Section 14-190 of the Land Development Code for required infrastructure improvements at time of permit. (The Zoning Code trumps the Land Development Code- but when the Zoning Code is silent, the Land Development Code takes effect.)

N11. Treadway Road is classified local. See Section 5.4.3 of the Zoning Code for required improvements and Section 14-190 of the Land Development Code for required infrastructure improvements at time of permit. (The Zoning Code trumps the Land Development Code- but when the Zoning Code is silent, the Land Development Code takes effect. Overlay Districts trump both of the above.) Public local roads require a 27.5 foot right of way from the centerline (for a total of 55 feet), 5-foot sidewalks, 5-foot landscape strip and street lights within the right of way. The right of way width show on the application does not seem to meet the 55 feet for the interior streets. Cul-de-sac appears to be substandard also. These will need to be corrected prior to permitting and will impact storm detention, setbacks, etc.

N12. McClendon is a collector street. Allow only one standard size commercial curb cut on McClendon Dr. Install sidewalks along property frontage. Street lights required behind sidewalk within right of way at permitting.

N13. Memorial Drive is a major arterial and a state route. GDOT review and permits required.

N14. Memorial Drive is a major arterial and a state route. GDOT review and permits required. Eliminate a curb cut on 6158 and restore streetscape.

N15. Snapfinger Road is a major arterial. Site limited to right in/right out access point.

N16. Rockbridge Road is a minor arterial. See Section 5.4.3 of the Zoning Code for required improvements and Section 14-190 of the Land Development Code for required infrastructure improvements at time of permit. (The Zoning Code trumps the Land Development Code- but when the Zoning Code is silent, the Land Development Code takes effect. Overlay Districts trump both of the above.) 40 feet right of way dedication from centerline. 6-foot sidewalks, 4-foot bike lanes. Street lights behind the sidewalk within right of way. Construct sidewalks along Rockbridge Road to Allgood Circle within right of way. Limited to one access point onto Rockbridge Road.

N17. Bermuda Road is a collector road. See Section 5.4.3 of the Zoning Code for required improvements and Section 14-190 of the Land Development Code for required infrastructure improvements at time of permit. (The Zoning Code trumps the Land Development Code- but when the Zoning Code is silent, the Land Development Code takes effect. Overlay Districts trump both of the above.) 35 feet right of way dedication from centerline. 6-foot sidewalks, 4-foot bike lanes. Street lights behind the sidewalk within right of way. Add roundabout at the intersection of Stewart Mill Road and Bermuda Road. Gordon Burkett at Keep DeKalb Beautiful is working on the concept for this project. Add sidewalks and street lights along Bermuda Road (within right of way) to the intersection of Stewart Mill Road. Complete all requirements of GRTA's notice of decision that are within DeKalb County. Design to restrict truck movements from using Stewart Mill Road to get to Rockbridge Road.

N18. Norris Lake is a collector road. Pleasant Hill is a minor arterial. Pleasant Hill Way is a local road. Pleasant Hill Way appears to be public in some areas where the development is proposed. I assume they are planning a right of way abandonment. Provide ped/bike access from the neighborhood into the park, as approved by the Parks and Recreation Department. Frontage on Pleasant Hill Way must be improved to Code also. 339 lots requires a traffic study be completed prior to zoning. Traffic study should include the access points and the intersection of Norris Lake Road/Humphries at Pleasant Hill Road. Left turn lane required on Pleasant Hill Road. Add sidewalks along frontage of Norris Lake Road and extend to the intersection of Norris Lake Road/Humphries at Pleasant Hill Road. Add sidewalks along frontage of Pleasant Hill Road and extend to the intersection of Norris Lake Road/Humphries at Pleasant Hill Road. Consider moving the roundabout to Pleasant Hill Road. **Request deferral until the study is received.** Norris Lake requires right of way dedication of 35' from centerline, 6-foot sidewalks, 4-foot bike lanes and street lights on back of curb within the proposed right of way. Pleasant Hill Road requires right of way dedication of 40' from centerline, 6-foot sidewalks, 4-foot bike lanes and street lights on back of curb within the proposed right of way. Pleasant Hill Way right of way dedication of 27.5' from centerline, 12-foot travel lane on the development side from centerline, 5 foot sidewalks and street light on back of curb within the proposed right of way.

N19. No Comments.

N20 & N21. Rock Chapel Road is a major arterial and state route. GDOT review and permits required at permitting. See Section 5.4.3 of the Zoning Code for required improvements and Section 14-190 of the Land Development Code for required infrastructure improvements at time of permit. (The Zoning Code trumps the Land Development Code- but when the Zoning Code is silent, the Land Development Code takes effect. Overlay Districts trump both of the above.)

N22. S. Stone Mountain Lithonia Road is a minor arterial. Add sidewalks and street lights behind sidewalks and within right of way along property frontage and dedicate 40 feet of right of way from centerline.

N23. Stephenson Road is a collector road. Dedicate 35 feet of right of way from centerline, add sidewalks and street lights behind sidewalks and within right of way.

N24. Briarcliff Road is a minor arterial and a state route. GDOT has already permitted the right in only driveway. The right-out driveway was probably not allowed due to restricted sight distance when exiting due to the curve (trying to verify with GDOT). No other comments.



## DEKALB COUNTY GOVERNMENT PLANNING DEPARTMENT DISTRIBUTION FORM

The following areas below may warrant comments from the Development Division. Please respond accordingly as the issues relate to the proposed request and the site plan enclosed as it relates to Chapter 14. You may address applicable disciplines.

### DEVELOPMENT ANALYSIS:

- **Transportation/Access/Row**

Consult the Georgia DOT as well as the DeKalb County Transportation Department prior to land development permit. Verify widths from the centerline of the roadways to the property line for possible right-of-way dedication. Improvements within the right-of-way may be required as a condition for land development application review approval. Safe vehicular circulation is required. Paved off-street parking is required.

- **Storm Water Management**

Compliance with the Georgia Stormwater Management Manual, DeKalb County Code of Ordinances 14-40 for Stormwater Management and 14-42 for Storm Water Quality Control, to include Runoff Reduction Volume where applicable is required as a condition of land development permit approval. Use Volume Three of the G.S.M.M. for best maintenance practices. Use the NOAA Atlas 14 Point Precipitation Data set specific to the site. The site is a stormwater hotspot.

- **Flood Hazard Area/Wetlands**

The presence of FEMA Flood Hazard Area was indicated in the County G.I.S. mapping records for the site; and should be noted in the plans at the time of any land development permit application. Encroachment of flood hazard areas require compliance with Article IV of Chapter

14 and FEMA floodplain regulations. Detention/water quality ponds are not allowed in the floodplain.

- **Landscaping/Tree Preservation**

Landscaping and tree preservation plans for any building, or parking lot must comply with DeKalb County Code of Ordinances 14-39 and are subject to approval from the County Arborist.

- **Tributary Buffer**

State water buffer was reflected in the G.I.S. records for the site. Typical state waters buffer have a 75' undisturbed stream buffer and land development within the undisturbed creek buffer is prohibited without a variance per DeKalb County Code of Ordinances 14-44.1.

- **Fire Safety**

Plans for land development permit must comply with Chapter 12 DeKalb County Code for fire protection and prevention.

**DeKalb County School District  
Zoning Review Comments**

Analysis Date: 8/10/2018

**Submitted to:** Dekalb County

**Case #:** 2018-2450/Z-18-1235046

**Name of Development:** Red Stag (Pleasant Hill Way)  
**Location:** Pleasant Hill Road East of Pleasant Hill Trail

**Description:** 339 detached single-family residences on primarily undeveloped land with a few single-family detached residences

**Impact of Development:** When fully constructed, this development would be expected to house 166 students: 42 at Rock Chapel ES, 20 at Lithonia MS, 29 at Lithonia HS, 70 at other DCSD schools and 5 in private schools. The elementary and middle schools have capacity for additional students. The high school may become over-crowded with this development and require additional capacity to be added.

Current Condition of Schools	Rock Chapel			Other DCSD Schools	Private Schools	Total
	ES	Lithonia MS	Lithonia HS			
Capacity	713	1,188	1,416			
Portables	0	0	0			
Enrollment (Fcst. Oct. 2018)	500	1,138	1,409			
Seats Available	213	50	7			
Utilization (%)	70.1%	95.8%	99.5%			
<b>New students from development</b>	<b>42</b>	<b>20</b>	<b>29</b>	<b>70</b>	<b>5</b>	<b>166</b>

New Enrollment	542	1,158	1,438
New Seats Available	171	30	-22
New Utilization	76.0%	97.5%	101.6%

Yield Rates*	Attend Home	Attend other	Private	Total
	School	DCSD School	School	
Elementary	0.125344	0.092908	0.007372	0.225624
Middle	0.060198	0.047279	0.002826	0.110303
High	0.085487	0.065970	0.003932	0.155389
<b>Total</b>	<b>0.2710</b>	<b>0.2062</b>	<b>0.0141</b>	<b>0.4913</b>
<b>Student Calculations</b>				
<b>Proposed Units</b>	<b>339</b>			
<b>Unit Type</b>	SF			
<b>Cluster</b>	Lithonia			
Units x Yield	Attend Home	Attend other	Private	Total
	School	DCSD School	School	
Elementary	42.49	31.50	2.50	76.49
Middle	20.41	16.03	0.96	37.40
High	28.98	22.36	1.33	52.67
<b>Total</b>	<b>91.88</b>	<b>69.89</b>	<b>4.79</b>	<b>166.56</b>
Anticipated Students	Attend Home	Attend other	Private	Total
	School	DCSD School	School	
Rock Chapel ES	42	32	3	77
Lithonia MS	20	16	1	37
Lithonia HS	29	22	1	52
<b>Total</b>	<b>91</b>	<b>70</b>	<b>5</b>	<b>166</b>

\*Comparable Developments Method Used



DEKALB COUNTY GOVERNMENT  
PLANNING DEPARTMENT  
DISTRIBUTION FORM

NOTE: PLEASE RETURN ALL COMMENTS VIA EMAIL OR FAX TO EXPEDITE THE PROCESS TO  
MADOLYN SPANN [MSPANN@DEKALBCOUNTYGA.GOV](mailto:MSPANN@DEKALBCOUNTYGA.GOV) OR JOHN REID [JREID@DEKALBCOUNTYGA.GOV](mailto:JREID@DEKALBCOUNTYGA.GOV)

COMMENTS FORM:  
PUBLIC WORKS TRAFFIC ENGINEERING

Case No.: 2018-2450/2-18-1035046 Parcel I.D. #: 16-208, 16-229, 16-253, 01-006, 008, 013, 01-002, 02-007, 009, 011, 024  
Address: 1679 Norris Lake Road, 16-228, 01-003 + 007  
8682 Pleasant Hill Road, 16-253, 02-004, 005, 008, 027  
Lithonia, Ga.

Adjacent Roadway (s):

\_\_\_\_\_  
\_\_\_\_\_  
(classification) (classification)

Capacity (TPD) \_\_\_\_\_ Capacity (TPD) \_\_\_\_\_  
Latest Count (TPD) \_\_\_\_\_ Latest Count (TPD) \_\_\_\_\_  
Hourly Capacity (VPH) \_\_\_\_\_ Hourly Capacity (VPH) \_\_\_\_\_  
Peak Hour. Volume (VPH) \_\_\_\_\_ Peak Hour. Volume (VPH) \_\_\_\_\_  
Existing number of traffic lanes \_\_\_\_\_ Existing number of traffic lanes \_\_\_\_\_  
Existing right of way width \_\_\_\_\_ Existing right of way width \_\_\_\_\_  
Proposed number of traffic lanes \_\_\_\_\_ Proposed number of traffic lanes \_\_\_\_\_  
Proposed right of way width \_\_\_\_\_ Proposed right of way width \_\_\_\_\_

Please provide additional information relating to the following statement.

According to studies conducted by the Institute of Traffic Engineers (ITE) 6/7<sup>TH</sup> Edition (whichever is applicable), churches generate an average of fifteen (15) vehicle trip end (VTE) per 1, 000 square feet of floor area, with an eight (8%) percent peak hour factor. Based on the above formula, the \_\_\_\_\_ square foot place of worship building would generate \_\_\_\_\_ vehicle trip ends, with approximately \_\_\_\_\_ peak hour vehicle trip ends.

Single Family residence, on the other hand, would generate ten (10) VTE's per day per dwelling unit, with a ten (10%) percent peak hour factor. Based on the above referenced formula, the \_\_\_\_\_ (Single Family Residential) District designation which allows a maximum of \_\_\_\_\_ units per acres, and the given fact that the project site is approximately \_\_\_\_\_ acres in land area, \_\_\_\_\_ daily vehicle trip end, and \_\_\_\_\_ peak hour vehicle trip end would be generated with residential development of the parcel.

COMMENTS:

Did not see any traffic engineering concerns at this time.


Signature: Russell



# DeKalb County Department of Planning & Sustainability

Michael L. Thurmond  
Chief Executive Officer

Andrew A. Baker, AICP  
Director

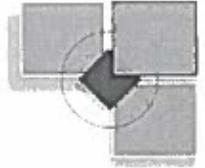

Z/CZ No. 7-18-1235046  
Filing Fee: \_\_\_\_\_

Date Received: \_\_\_\_\_ Application No.: \_\_\_\_\_

By \_\_\_\_\_ Applicant: D.R. Horton - Crown, LLC E-Mail: JRCoombe@drhorton.com

Applicant Mailing Address:  
1371 Dogwood Drive SW, Conyers, GA 30012

Applicant Phone: (470) 774-4884 Fax: 1 (866) 658-1753

Owner(s): D.R. Horton - Crown, LLC E-Mail: JRCoombe@drhorton.com  
(If more than one owner, attach as Exhibit "A")

Owner's Mailing Address:  
1371 Dogwood Drive SW, Conyers, GA 30012

Owner(s) Phone: (470) 774-4884 Fax: 1 (866) 658-1753

Address/Location of Subject Property: Located off Pleasant Hill Way

District(s): 16th Land Lot(s): 253/257/258 Block: 01/02 Parcel(s): See Letter of Application

Acreage: 122.77 Commission District(s): District 5

Present Zoning Category: R-85 Proposed Zoning Category: RSM

Present Land Use Category: Suburban

### PLEASE READ THE FOLLOWING BEFORE SIGNING

This form must be completed in its entirety before the Planning Department accepts it. It must include the attachments and filing fees identified on the attachments. An application, which lacks any of the required attachments, shall be determined as incomplete and shall not be accepted.

#### Disclosure of Campaign Contributions


In accordance with the Conflict of Interest in Zoning Act, O.C.G.A., Chapter 36-67A, the following questions must be answered:

Have you the applicant made \$250 or more in campaign contributions to a local government official within two years immediately preceding the filing of this application? \_\_\_\_\_ Yes X No

If the answer is yes, you must file a disclosure report with the governing authority of DeKalb County showing:

1. The name and official position of the local government official to whom the campaign contribution was made.
2. The dollar amount and description of each campaign contribution made during the two years immediately preceding the filing of this application and the date of each such contribution.

The disclosure must be filed within 10 days after the application is first filed and must be submitted to the C.E.O. and the Board of Commissioners, DeKalb County, 1300 Commerce Drive, Decatur, Ga. 30030.

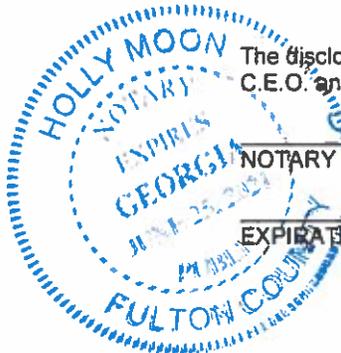

NOTARY [Signature]

EXPIRATION DATE / SEAL 6/23/19

SIGNATURE OF APPLICANT / DATE [Signature] 6/18/18  
Jay Robert Coombe, Jr., on behalf of D.R. Horton - Crown, LLC  
Check One: Owner X Agent \_\_\_\_\_

330 West Ponce de Leon Avenue – Suites 100-500 – Decatur, Georgia – 30030  
[voice] 404.371.2155 – [Planning Fax] (404) 371-4556 [Development Fax] (404) 371-3007  
Web Address <http://www.dekalbcountyga.gov/planning>  
Email Address: [planninganddevelopment@dekalbcountyga.gov](mailto:planninganddevelopment@dekalbcountyga.gov)

6/18/2018

Mr. Andrew A. Baker  
Director  
DeKalb County Planning & Sustainability  
330 W. Ponce de Leon Ave  
Decatur, GA 30030

**Re: Letter of Application - Red Stag – Proposed 339 Lots**

± 122.77 Acres of property located along Norris Lake Drive (1679, 1735, 1695, 1735) and Pleasant Hill Way within Land Lots 228, 229, 253, 252, 257, 258, 16<sup>th</sup> District, DeKalb County, Georgia, and identified as tax parcels 16 228 01 003, 16 228 01 006, 16 228 01 007, 16 228 01 008, 16 228 01 013, 16 229 01 002, 16 252 02 001, 16 252 02 003, 16 252 02 005, 16 253 02 004, 16 253 02 005, 16 253 02 007, 16 253 02 008, 16 253 02 009, 16 253 02 011, 16 253 02 026, 16 253 02 027 (the “Property”)

Planners and Engineers Collaborative, Inc. Project No. 16309.00

Dear Mr. Baker:

Please accept this letter with the application for the above referenced project on behalf of D.R. Horton – Crown, LLC (“D.R. Horton”) in support of its Application to Amend Official Zoning Map of DeKalb County, Georgia (the “Application”). D.R. Horton seeks rezoning of the Property from its present R-85 classification to the RSM single-family detached classification for purposes of development as a subdivision including a mixture of lot and product sizes.

The Property is owned by D.R. Horton and consists of approximately 122.77 acres of predominantly undeveloped land located along Pleasant Hill Road and Norris Lake Drive. The Property is designated as “Suburban” in the 2035 Comprehensive Plan, which supports the zoning of the property for the RSM zoning classification. Tracts immediately surrounding the Property have been developed to include single-family residences, with the exception of two parcels, which are zoned commercial and located at the intersection of Pleasant Hill Road and Norris Lake Drive. The Property is surrounded on the north, east and south by tracts similarly identified as “Suburban” in the 2035 Comprehensive Plan, with the exception of one unimproved parcel located on the southern boundary of the Property, which is identified as “Conservative/Open Space” and known as the Pleasant Hill Park. The tracts located across the Yellow River from the western boundary of the Property are designated as “Industrial” on the 2035 Future Land Use Map. Thus, the proposed development is compatible with the surrounding area.

The proposal is to construct 339 single family detached lots on the Property. Our plan exceeds the amount of open space required without needing any density bonus. The Property is well under the RSM density allowances at 2.76 lots per acre. There is a mixture of homes throughout the site with varying lot sizes to be able to offer different price points as well as product choices. The project would be constructed as a master planned development. Within this development, there would be all new upgrades to the frontages of the Property with new landscaping, sidewalks, and street lights. The plan would also provide buffering to all surrounding sites. In addition, traffic improvements would be provided for the development and area. Currently, Pleasant Hill Road and Pleasant Hill Way are poorly aligned, creating a dangerous intersection. The proposal would include the rerouting and creation of a new T-intersection to correct the skew issue of the existing drive. The merits of the proposed development are more



particularly described in the Impact Analysis submitted herewith.<sup>1</sup> Please note that footnote #1 hereto contains key issues, challenges and notices that are expressly made and called to the attention of the addressee and DeKalb County, Georgia.

This proposal would provide much needed new housing to an area that has not had much new construction in recent years. The new homes would vary in size and price providing a great diversity to the neighborhood. The 122.77 acres has beautiful scenery from the back part of the Property that would be protected near the river and creeks. The price points of the new homes would vary and help to increase home values in the area with new construction available to this area. There would be master amenities that would include swimming pools, a clubhouse, a picnic area, outdoor sport courts and games. There will be a master HOA to govern each of the outside maintenance and amenities.

The proposed subdivision of the single family detached homes under the RSM category is consistent with the intent of the land use, the nearby homes, and the price points for homes in the area. The development is consistent with the 2035 Comprehensive Plan and provides an appropriate development compatible with other single-family detached communities.

The DeKalb County Zoning Ordinance sets forth the various requirements applicable to requests for zoning changes. In support of the Application, D.R. Horton submits the following documents (together with a flash drive containing electronic copies thereof):

1. Application to Amend Official Zoning Map of DeKalb County, Georgia (including the Disclosure of Campaign Contributions);
2. This Letter of Application;
3. Impact Analysis;
4. Site Plan (4 copies 24" x 36," folded; and 4 copies 8.5" x 11");

---

<sup>1</sup> D.R. Horton hereby notifies DeKalb County of its constitutional concerns with respect to the Application. Specifically, if the Board of Commissioners denies the Application in whole or in part, then the Property does not have a reasonable economic use under the DeKalb County Zoning Ordinance, as the same is amended from time to time (the "Zoning Ordinance"). Moreover, the Application meets the test set out by the Georgia Supreme Court to be used in establishing the constitutional balance between private property rights and zoning and planning as an expression of the government's police power. See *Guhl vs. Holcomb Bridge Road*, 238 Ga. 322 (1977). If the Board of Commissioners denies the Application in whole or in part, such an action will deprive D.R. Horton of the ability to use the Property in accordance with its highest and best use. Similarly, if the Board of Commissioners amends the zoning of the Property to some classification other than the RSM zoning district without D.R. Horton's consent, or if the Board of Commissioners limits its approval by attaching conditions to such approval affecting the Property or the use thereof without D.R. Horton's consent, then such approval would deprive D.R. Horton of any reasonable use and development of the Property. Any such action is unconstitutional and will result in a taking of property rights in violation of the just compensation clause of the Constitution of the State of Georgia (see *Ga. Const. 1983, Art. I, § 3, para. 1(a)*), and the just compensation clause of the Fifth Amendment to the United States Constitution (see *U.S. Const. Amend. 5*). To the extent that the Zoning Ordinance allows such an action by the Board of Commissioners, the Zoning Ordinance is unconstitutional. Any such denial or conditional approval would discriminate between D.R. Horton and the owners of similarly situated property in an arbitrary, capricious, unreasonable and unconstitutional manner in violation of Article I, Section I, Paragraph 2 of the Constitution of the State of Georgia and the Equal Protection Clause of the Fourteenth Amendment to the Constitution of the United States. Finally, a failure to grant the Application or a conditional approval of the Application (with conditions not expressly approved by D.R. Horton) would constitute a gross abuse of discretion and would constitute an unconstitutional violation of D.R. Horton's rights to substantive and procedural due process as guaranteed by the Constitution of the State of Georgia (see *Ga. Const. 1983, Art. I, § 1, para. 1*) and the Fifth and Fourteenth Amendments of the Constitution of the United States (see *U.S. Const. Amend. 5 and 14*). D.R. Horton further challenges the constitutionality and enforceability of the Zoning Ordinance (together with all applicable land use and zoning maps, comprehensive plans, zoning regulations, conditions and site plans), in whole and in relevant part, for lack of objective standards, guidelines or criteria limiting the Board of Commissioners's discretion in considering or deciding applications for zoning amendments. Nevertheless, D.R. Horton remains optimistic that the Board of Commissioners's consideration of the Application will be conducted in a constitutional manner.



5. Sealed Boundary Survey and metes and bounds legal description of the Property;
6. Building Elevations (renderings or details of materials proposed for compliance to Article 5);
7. Application Fee in the amount of \$500.00.

Please note, D.R. Horton hosted and held the mandatory community meeting on June 6, 2018 at the Stonecrest Library located at 3123 Klondike Road, Lithonia, Georgia 30038. Attached are the required Sign In Sheets from that community meeting.

D.R. Horton is the applicant, owner and developer of this ± 122.77 tract. D.R. Horton is one of the largest and most reliable developers in our nation today, and D.R. Horton has all the staying power and strength to properly, carefully and thoughtfully develop this wonderful property, which D.R. Horton already owns. There simply are not many other companies or entities who have the capacity, ability or strength to carry out this large, high quality development. We look forward to working with DeKalb County and our neighbors to achieve a successful outcome.

D.R. Horton expressly calls to DeKalb County's attention the information set forth in footnote #1.

Sincerely,  
**Planners and Engineers Collaborative, Inc.**

Kenneth J. Wood, P.E., LEED AP  
President  
For the Firm



May 21, 2018


RE: NOTICE OF PRE-SUBMITTAL COMMUNITY MEETING FOR ZONING MATTERS

Dear Property Owner:

D.R. Horton is requesting a rezoning for predominantly undeveloped property located in unincorporated DeKalb County along Norris Lake Drive and Pleasant Hill Road, as shown below. The subject properties are currently zoned R-85. D.R. Horton desires to rezone the properties to RSM to develop a residential community.

Due to this request, D.R. Horton will hold a Pre-Submittal Community Meeting on **Wednesday, June 6, 2018 at 7:00 pm** at the **Stonecrest Library, 3123 Klondike Road, Lithonia, GA 30038**. This is an informational meeting designed to provide the community with the opportunity to learn of the zoning request and ask any questions of the property owner.

**Site Location Map Showing Land Subject to Rezoning**

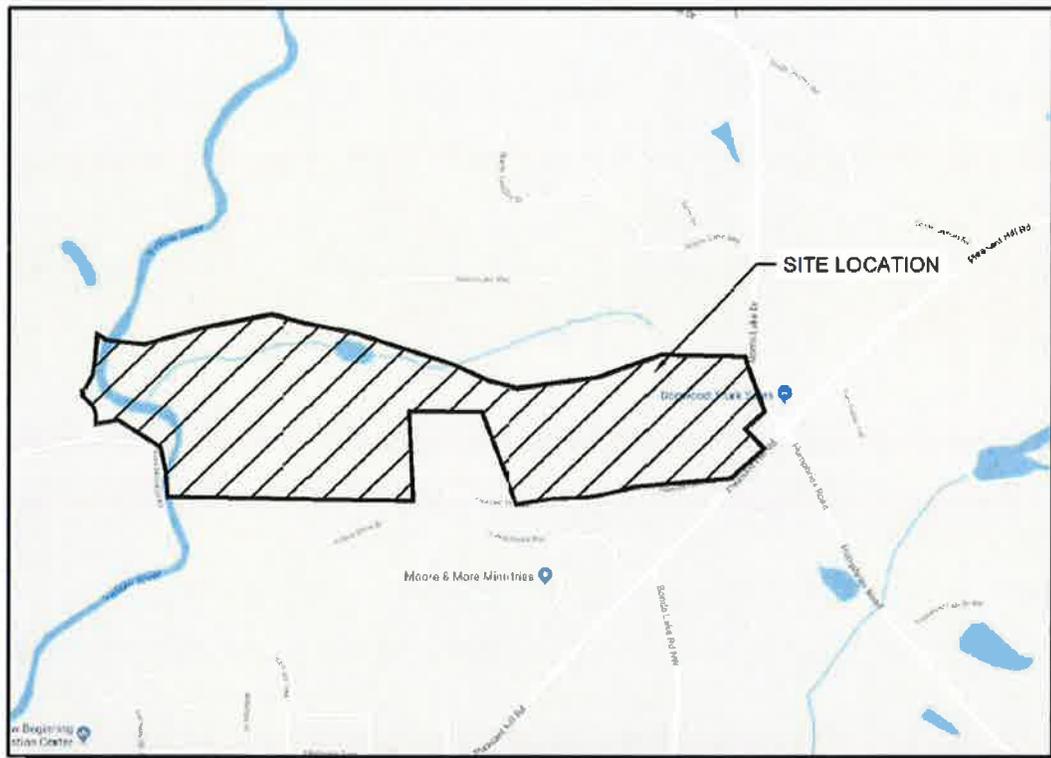

**SITE LOCATION MAP**  
NOT TO SCALE

If you have any questions or concerns leading up to the meeting, feel free to reach out to:

Richard Hathcock  
Assistant Land Development Project Manager  
D.R. Horton  
1371 Dogwood Drive SW  
Conyers, GA 30012  
678-509-0519 (phone)  
[rhathcock@drhorton.com](mailto:rhathcock@drhorton.com) (email)





6/18/2018

Re: **Standards and factors governing review of proposed amendments to the Official Zoning Map.**

**A. Whether the zoning proposal is in conformity with the policy and intent of the comprehensive plan.**

Yes, the Subject Property is designated as “Suburban” in the 2035 Comprehensive Plan. The Suburban Character Area/Land Use Designation supports density of up to eight (8) units an acre, including single family detached, townhomes, assisted living facilities, neighborhood retail and certain other public facilities. The RSM zoning category is a permitted zoning designation under the Suburban Character Area Designation. There is no small area plan applicable to the Subject Property in the 2035 Comprehensive Plan. Suburban Character Area Policies support infill development as proposed, including: 4. Density Increases; 5. Walkability; 6. Infill Development; 7. Infill Development; 14. Sense of Place; and 15. Density.

**B. Whether the zoning proposal will permit a use that is suitable in view of the use and development of adjacent and nearby property or properties.**

Yes, the properties that surround the site are C-1 Commercial and R-85 single family detached. There has not been much new development that has occurred through this section of DeKalb. We are suitable in that we are planning a total project of single family detached homes. We are proposing to mix product and lot sizes, which offers a wide arrange of price points and buyers, to this attractive site. We used section 5.2.3 of the DeKalb County Zoning Ordinance compatibility to determine where to place buffers and product sizes against other projects in the area that exist. This residential development will be consistent with the development trends in the larger surrounding area and will preserve the residential character. In addition, the redevelopment will help solve an issue with road alignment and the dangerous intersection at Pleasant Hill Way and Pleasant Hill Road.

**C. Whether the property to be affected by the zoning proposal has a reasonable economic use as currently zoned.**

No, the property fronting along Pleasant Hill Road is characterized by older single family residences on lots of varying width, the majority of which are nonconforming under existing R-100 and R-85 standards. Redevelopment under the existing R-85 Zoning designation is not economically feasible given the varied ownership of the properties, the differing conditions of the properties, and the cost associated with redevelopment. This property needs to be properly planned and productively developed, and that cannot occur unless some reasonable flexibility, expenditure of funds and thoughtful development is achieved.



**D. Whether the zoning proposal will adversely affect the existing use or usability of adjacent or nearby property or properties.**

No, the proposed development is consistent with the residential character of the area and the existing development of single family homes in the area. Further, the proposed development includes a buffer adjacent to all external property lines. There are also stream buffers on the north side separating the property from the R-85 homes. The projected prices for the proposed new homes are consistent and in many cases higher than the prices of existing homes in the area.

**E. Whether there are other existing or changing conditions affecting the use and development of the property which give supporting grounds for either approval or disapproval of the zoning proposal.**

Yes, the development trends are pushing outward in Dekalb County toward this section of the county. This would bring new vibrant and well planned single family detached housing to the area. The proposal supports saving trees, steep slopes, protecting stream buffers, and providing needed housing to the area while offering buffering and a wide variety of home sizes and lot size. This is a large and attractive parcel of land that deserves to be properly planned, designed and developed for the benefit of the uses and improvements of the area.

**F. Whether the zoning proposal will adversely affect historic buildings, sites, districts, or archaeological resources.**

No, there are no historic buildings, sites, districts, or archeological resources on the property. There is an adjacent park that is owned by the county. This park is undisturbed and does not seem to have any park features on it. This project would bring attention and notice to a potential park in the future. In addition, the park is located off a public roadway that has a dangerous intersection. This proposal would seek to realign this intersection and make it much safer.

**G. Whether the zoning proposal will result in a use which will or could cause an excessive or burdensome use of existing streets, transportation facilities, utilities, or schools. H. Whether the zoning proposal adversely impacts the environment or surrounding natural resources.**

No. Although the proposed development will result in a moderate increase in traffic and demand for utilities in the vicinity, the development will not overly tax the use of these public facilities. The project is proposing to connect to two different roadway systems and make upgrades to connection locations with turn lanes and decal lanes in order to facilitate the localized traffic. We have analyzed the sanitary capacity and water capacity for the site and determined how to run both to accommodate the development without impacting the environment or surrounding natural resources.

This proposal has been carefully designed and planned to avoid the possible excesses that are pointed out. This area has been overlooked and deserves to be properly developed. This is the proper and correct way to help this entire area to advance and take its rightful place as a key part of DeKalb County.




Should there be any additional questions, please do not hesitate to contact me at 770.451.2741 or at [kwood@pecatl.com](mailto:kwood@pecatl.com).

Sincerely,  
**Planners and Engineers Collaborative, Inc.**

---

Kenneth J. Wood, P.E., LEED AP  
President

For the Firm

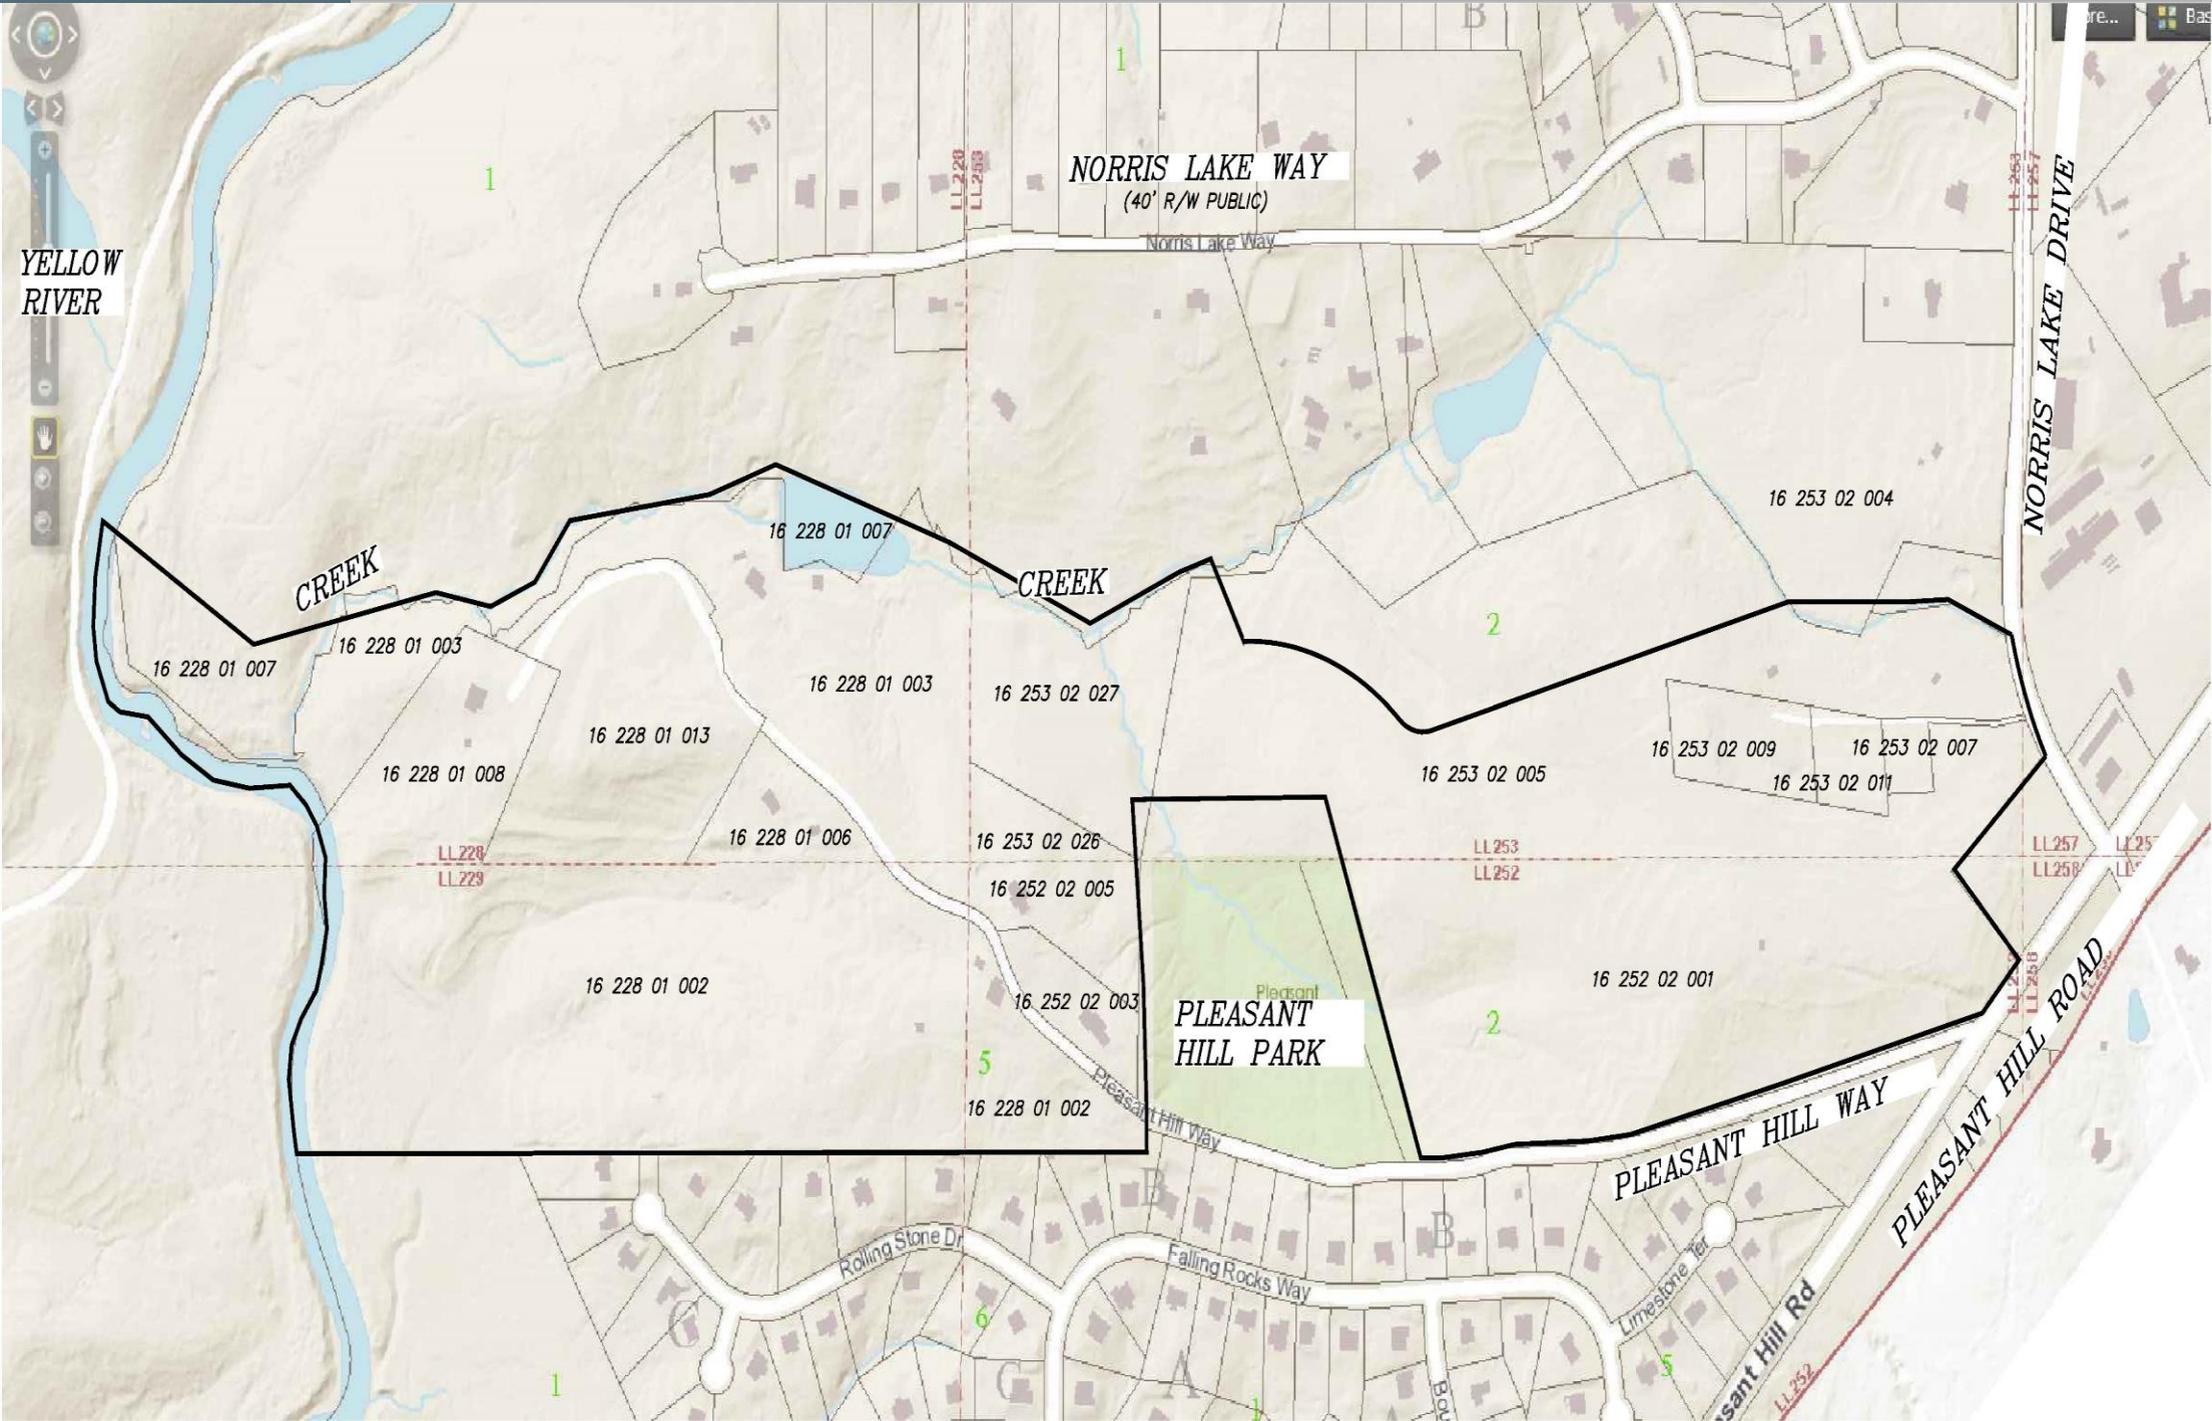


ZONING DESCRIPTION


ALL TRACT OR PARCELS OF LAND lying and being in Lot 228, 229, 230, 231 & 232 of the 9th District DeKalb County, Georgia and being more particularly described as follows:

To find the TRUE POINT OF BEGINNING, commence from an iron pin found at the right angle of the southerly right-of-way line of Harris Lake Drive (R-18) with the northerly right-of-way line of Pleasant Hill Road (R-18)...

These bearing and distance of Yellow River South 88 degrees 47 minutes 22 seconds East a distance of 811.6 feet to a point; thence North 70 degrees 9 minutes 11 seconds East a distance of 540.13 feet to a point at the center of a road...

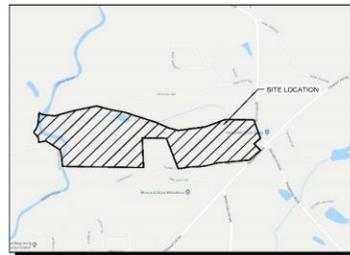

SITE LOCATION MAP NOT TO SCALE

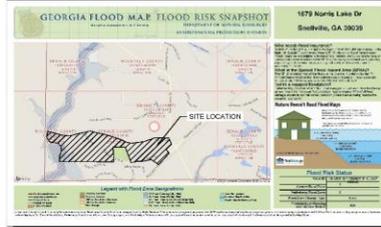


FEMA FIRM MAP FEMA FIRM PANEL NO. 13180C154F, 13088C018K, 13247C008D NOT TO SCALE

Table with 2 columns: SITE DATA and PROPERTY SETBACKS. Includes fields for TOTAL SITE AREA (122.77 ACRES), ZONING (R-85 RESIDENTIAL), and various setback measurements.

RED STAG A MASTER PLANNED RESIDENTIAL DEVELOPMENT D.R. HORTON & CROWN, LLC 1371 DOGWOOD DR SW, CONERS, GEORGIA 30012

PLANNERS AND ENGINEERS COLLABORATIVE SITE PLANNING, LANDSCAPE ARCHITECTURE & CIVIL ENGINEERING AND SURVEYING

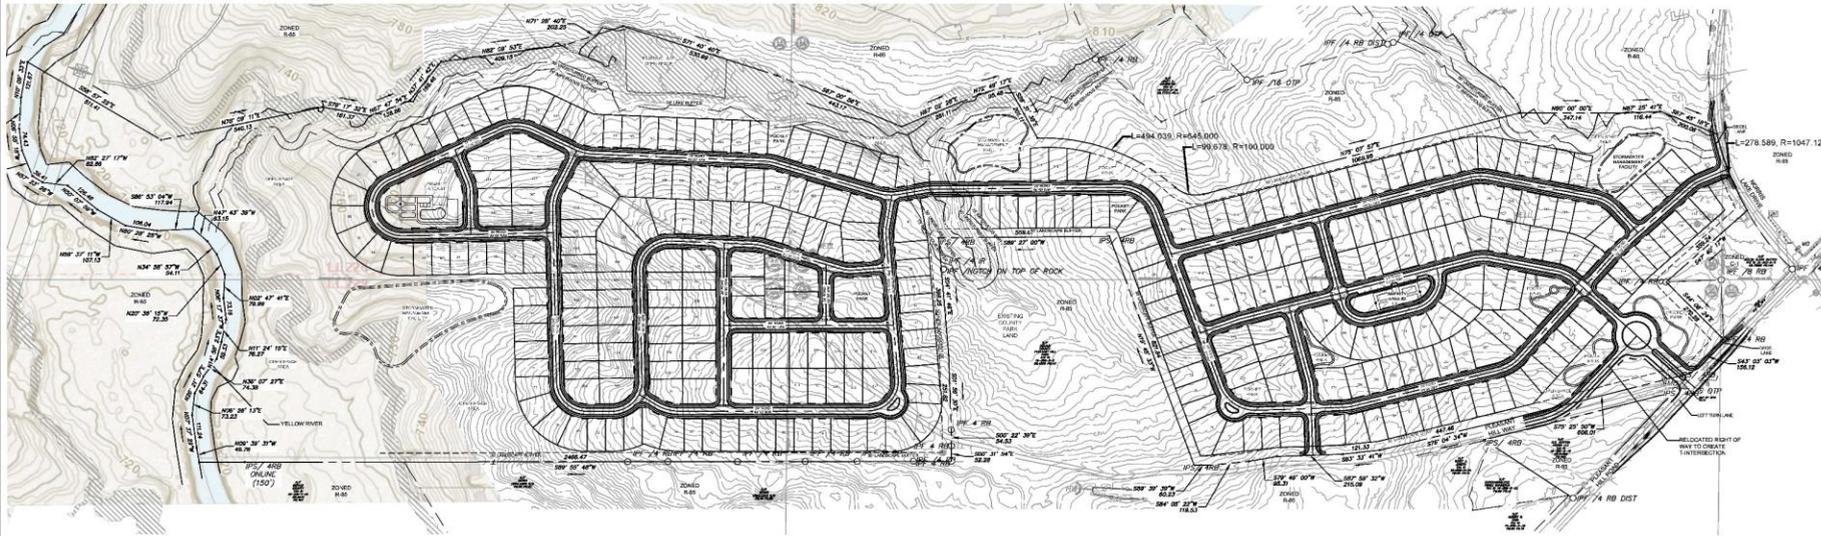

REVISIONS:

Table with 4 columns: NO., DATE, BY, DESCRIPTION. Contains one revision entry dated 8/20/2018.

This drawing is the property of Planners and Engineers Collaborative and is not to be copied in whole or in part...

REZONING MASTER PLAN

SCALE: 1" = 200' DATE: JUNE 11, 2018 PROJECT: 16309.00

THIS SEAL IS ONLY VALID IF COUNTER SIGNED AND DATED WITH AN ORIGINAL SIGNATURE.




24 HOUR CONTACT: JAY COOMBE @ 470-774-4884






FRONT ELEVATION B2-3  
(SCALE: 3/8"=1'-0")

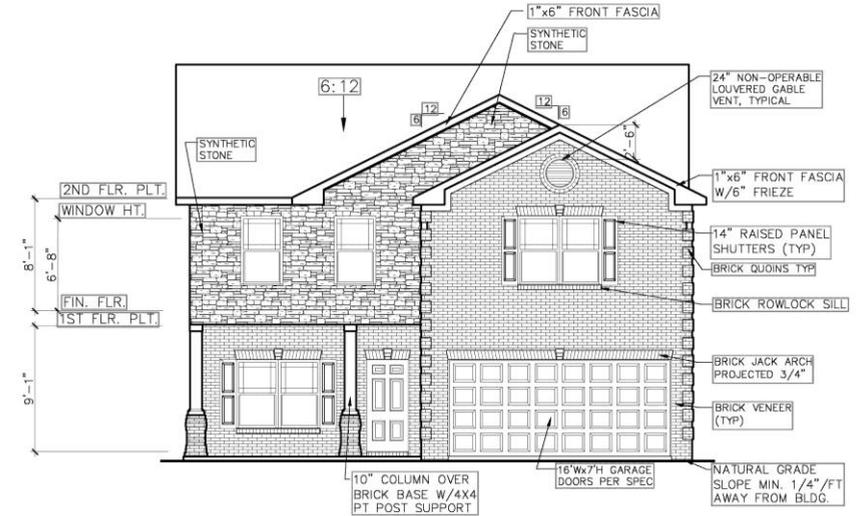

VIVIAN FRONT ELEVATION "B"-F9  
(SCALE: 3/8"=1'-0")

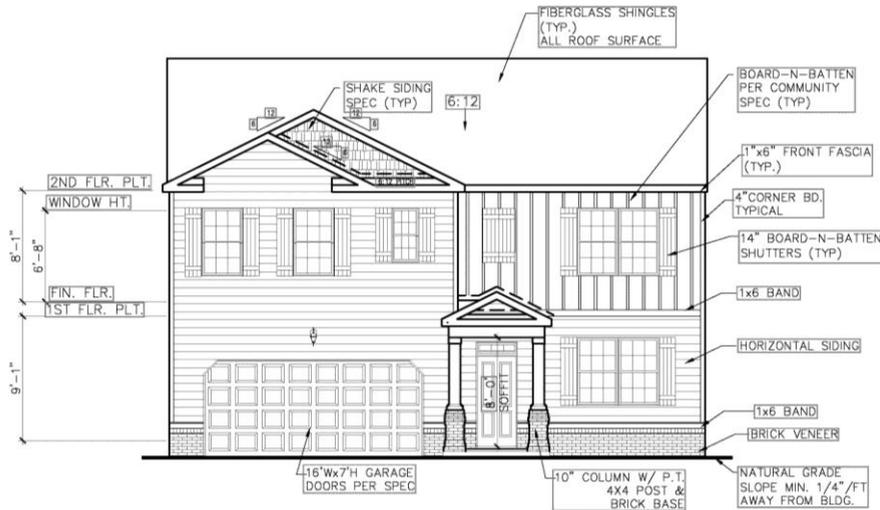



FRONT ELEVATION A-1  
(SCALE: 3/8"=1'-0")



FRONT ELEVATION B1 Traditional  
(SCALE: 3/8"=1'-0")

NOTE: HIGH EXPANSION TOP PLATE UNLESS NOTED OTHERWISE

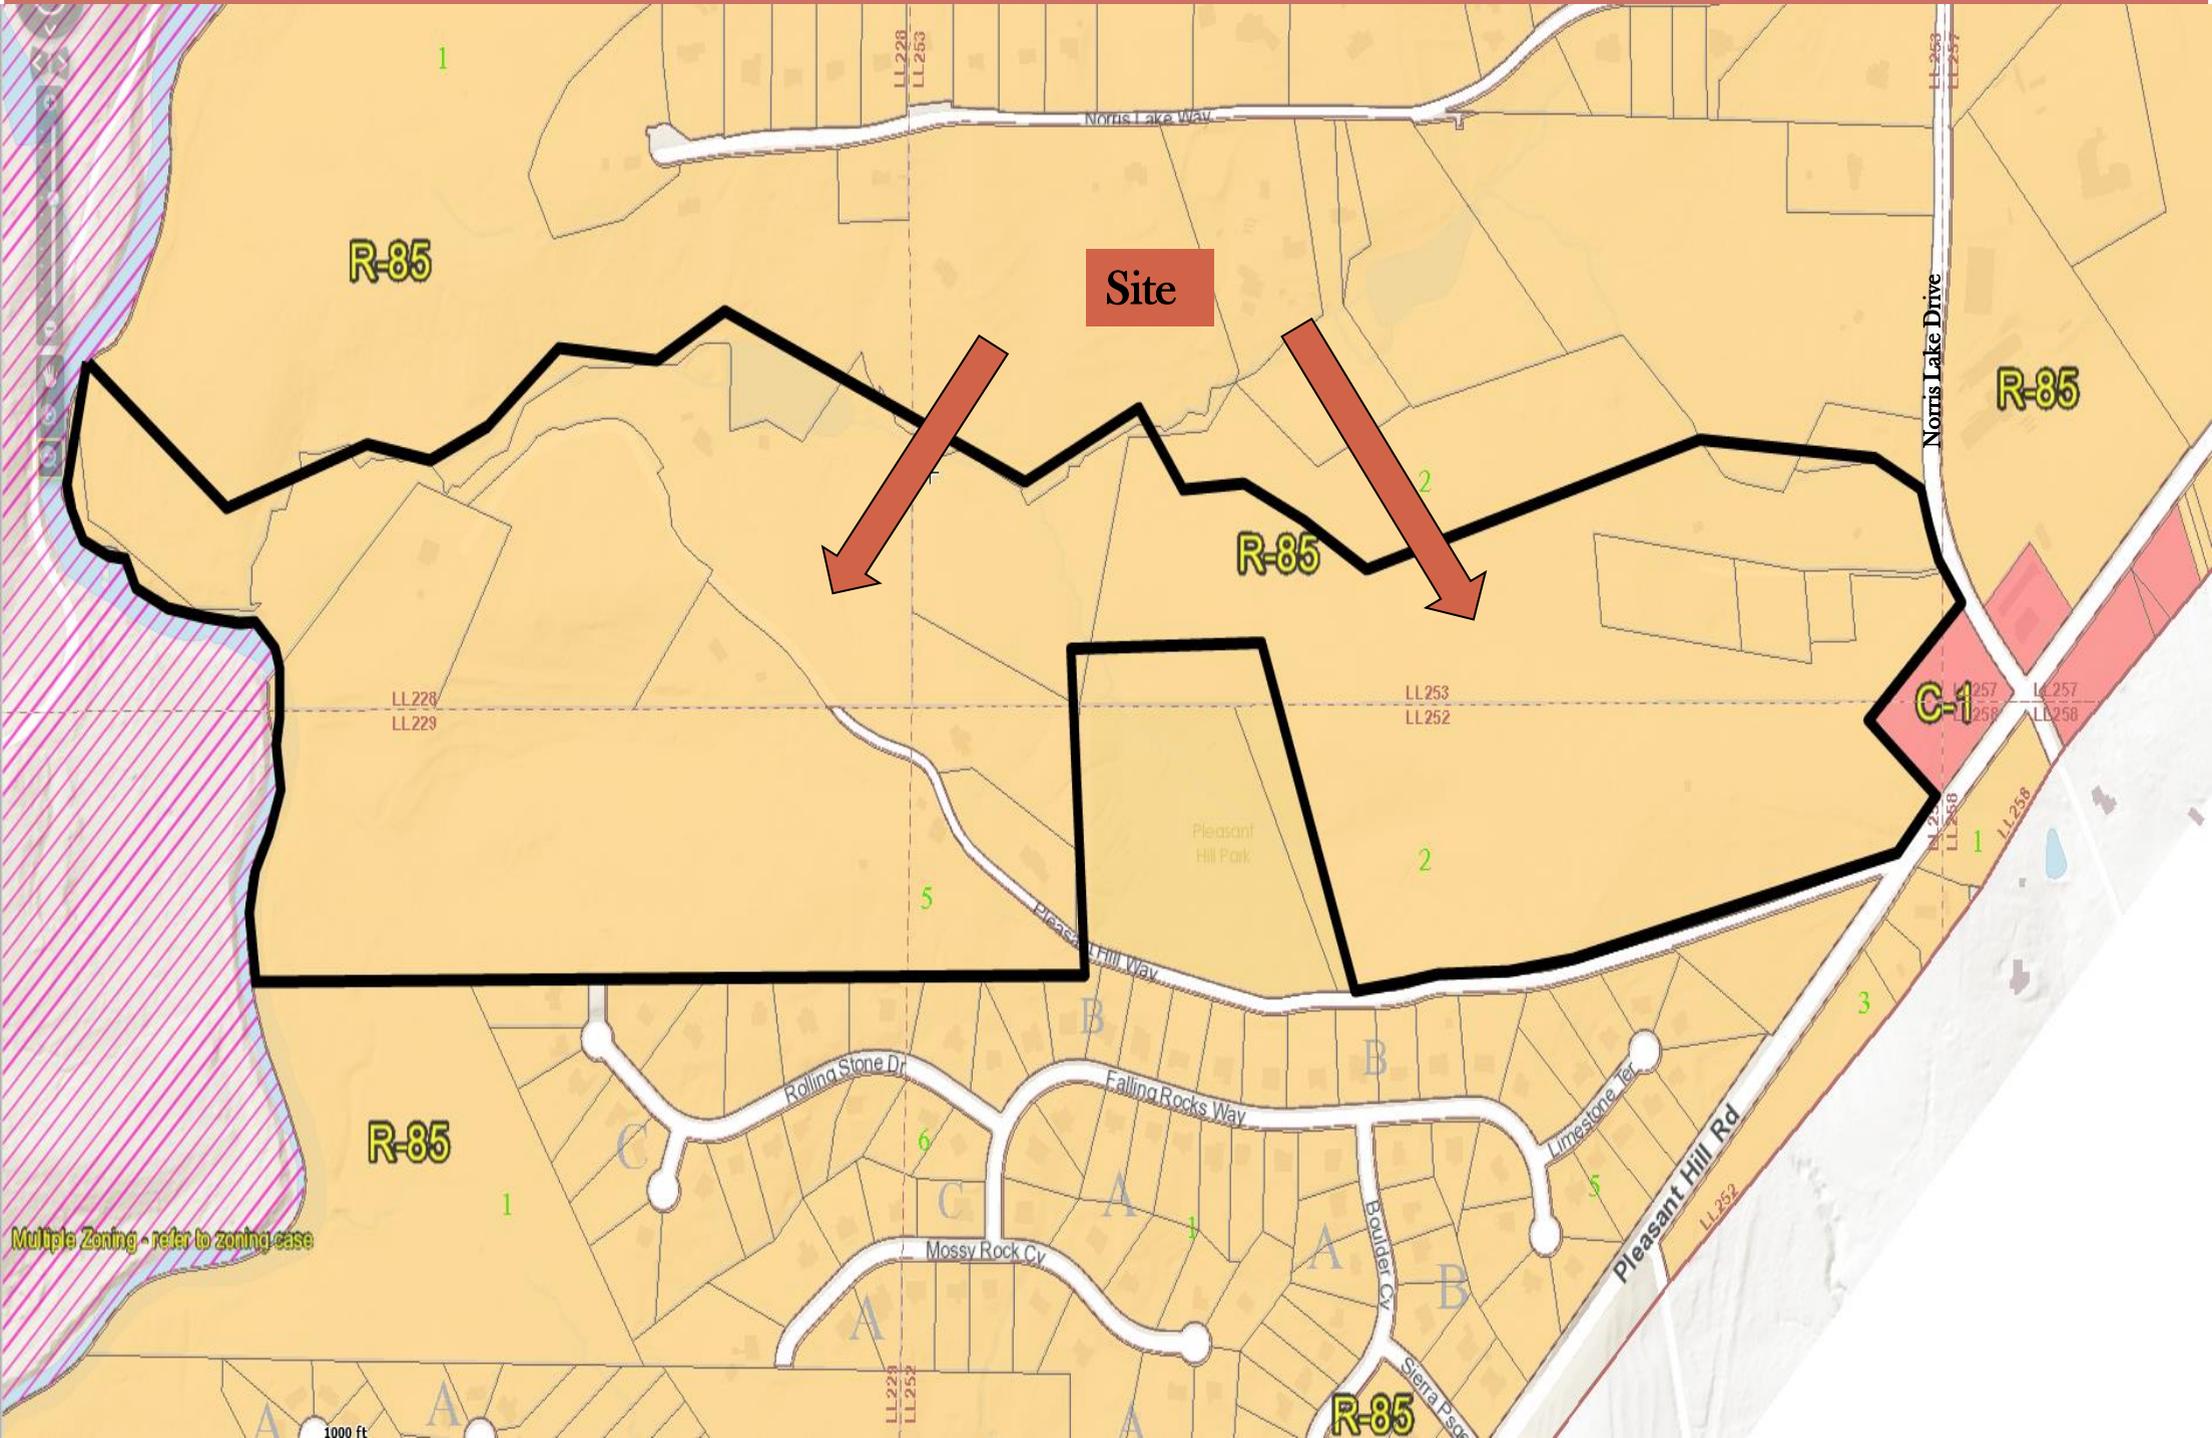


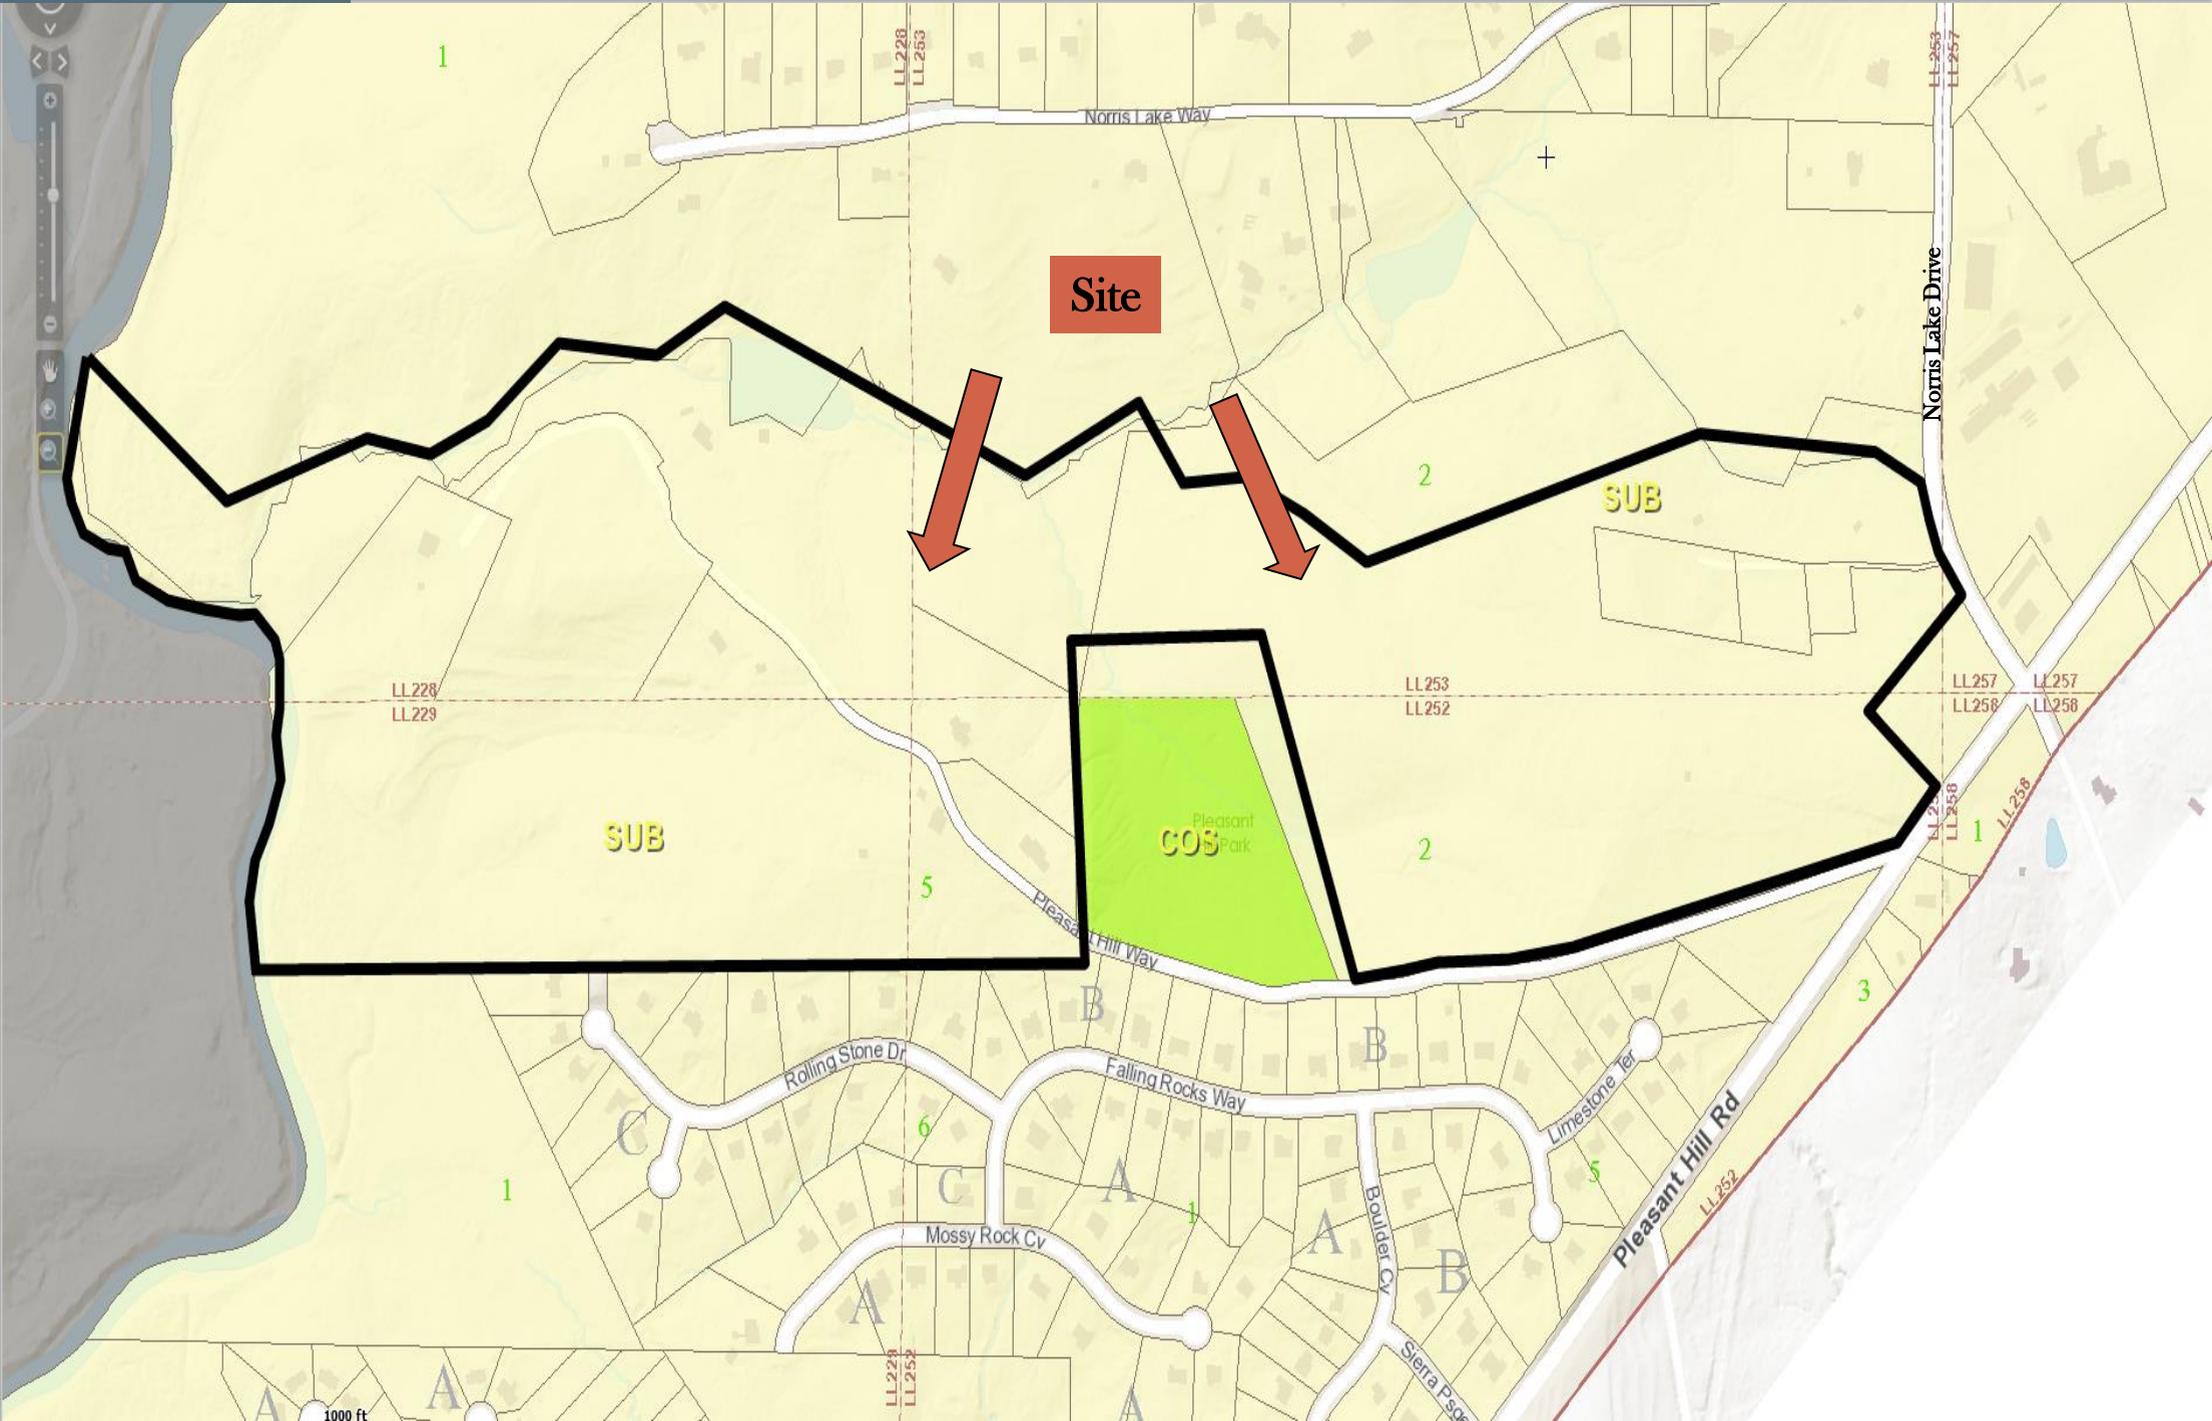

N.17

Z-18-1235046

Aerial

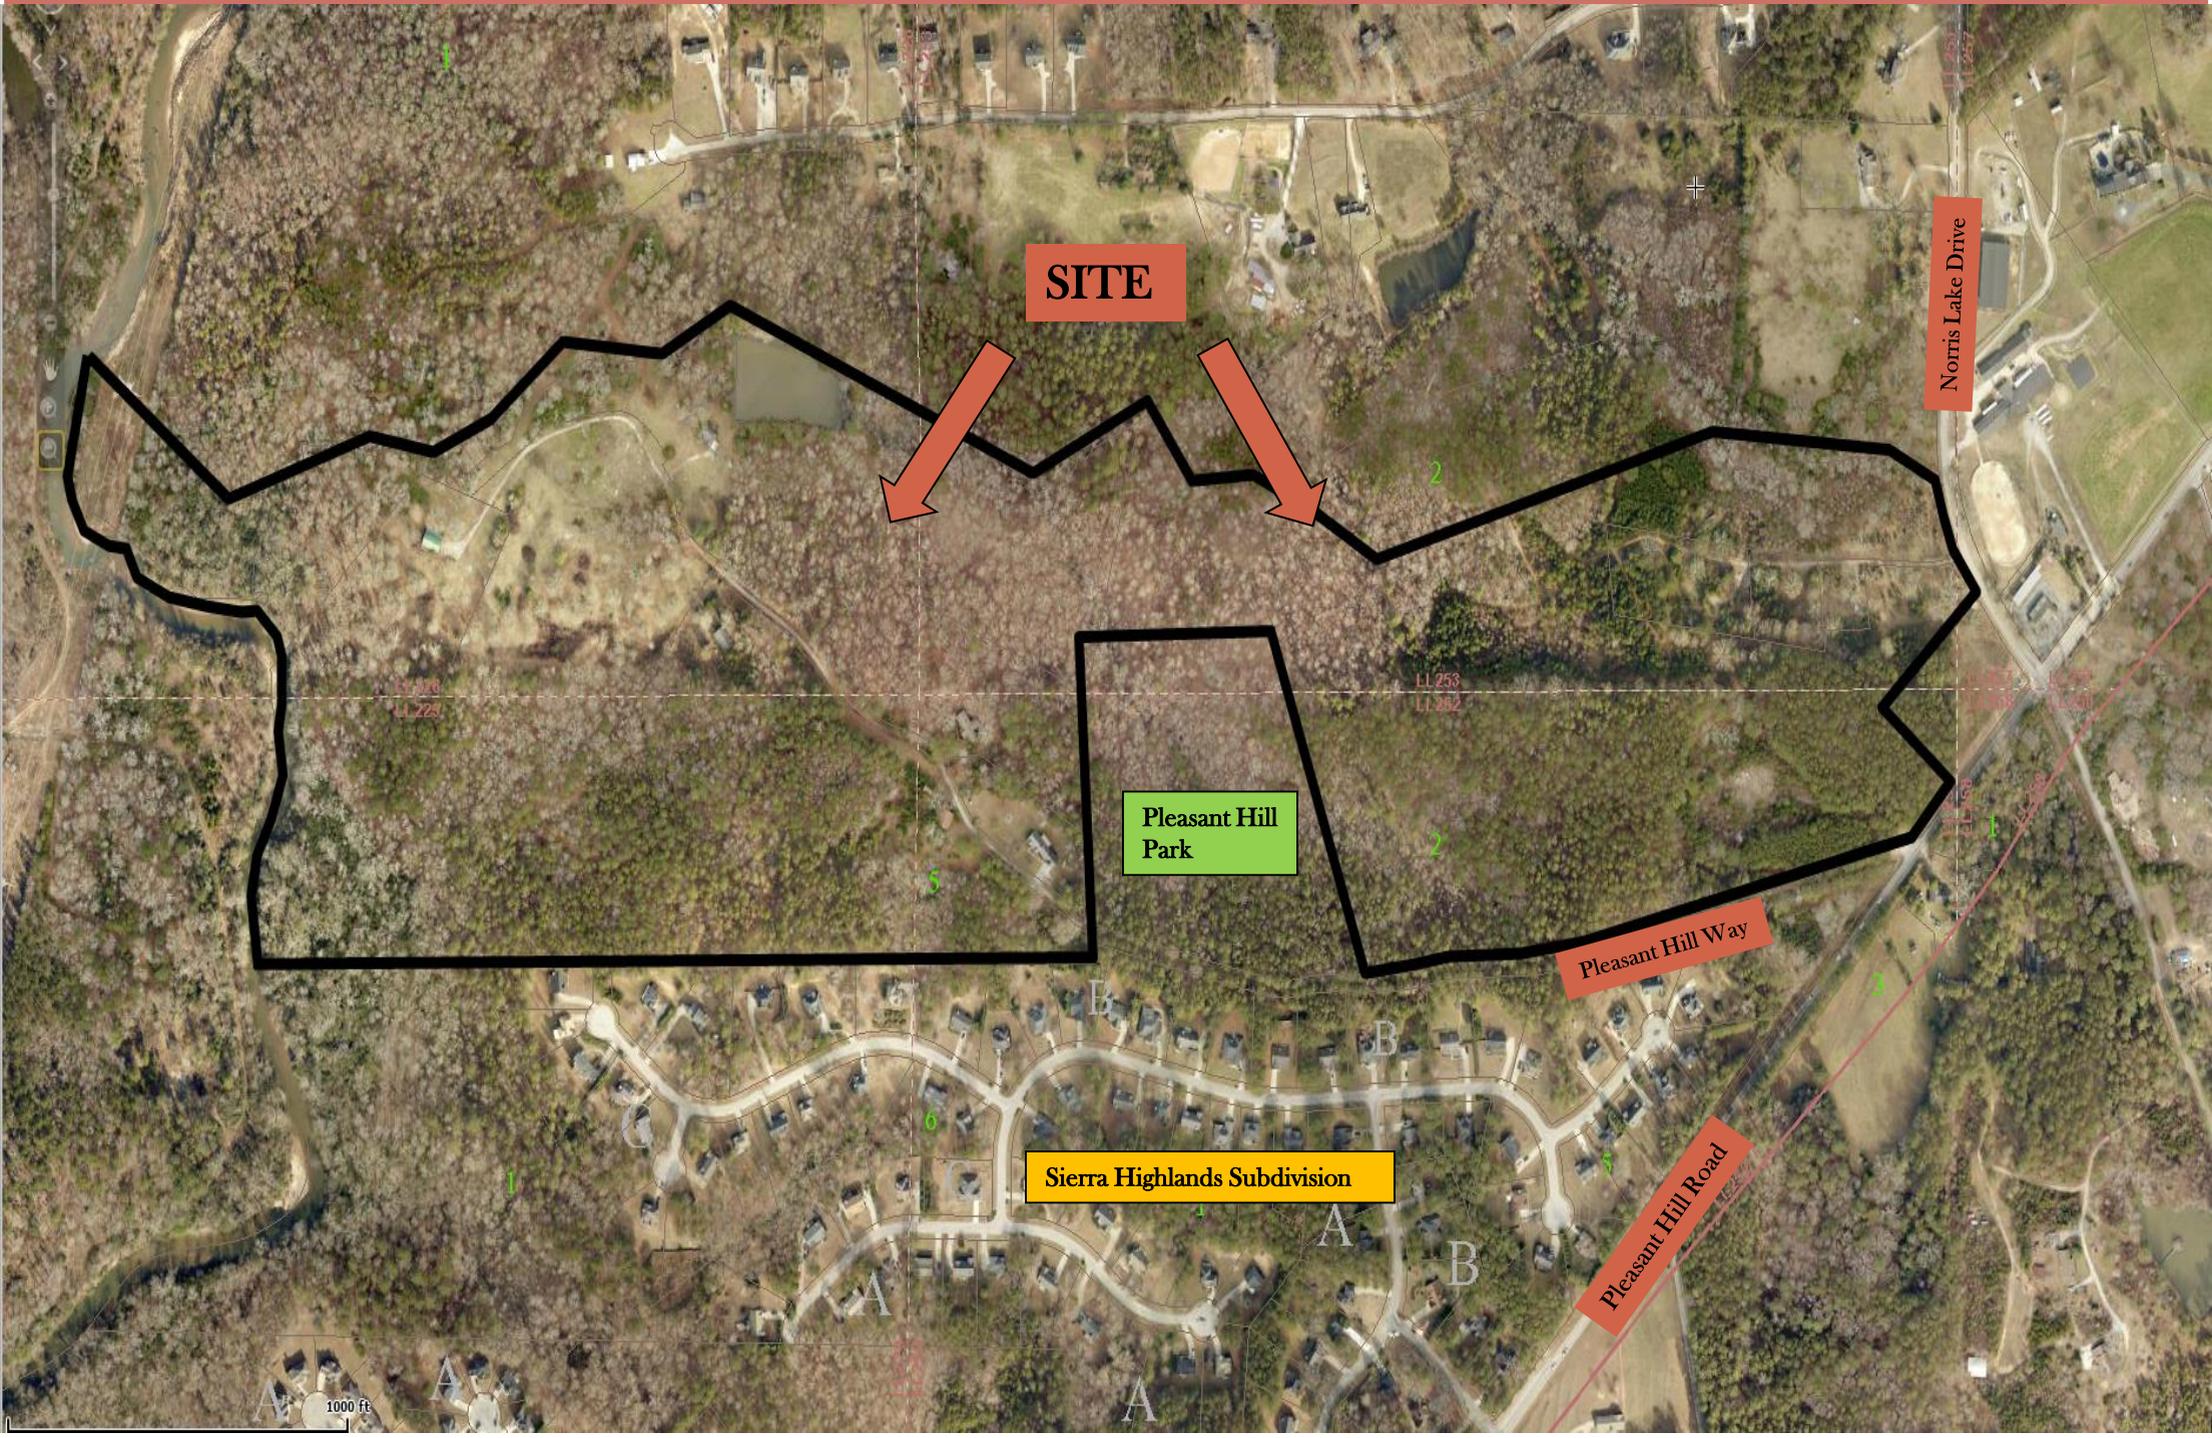

SITE

Norris Lake Drive


Pleasant Hill Park

Sierra Highlands Subdivision

Pleasant Hill Way

Pleasant Hill Road

1000 ft

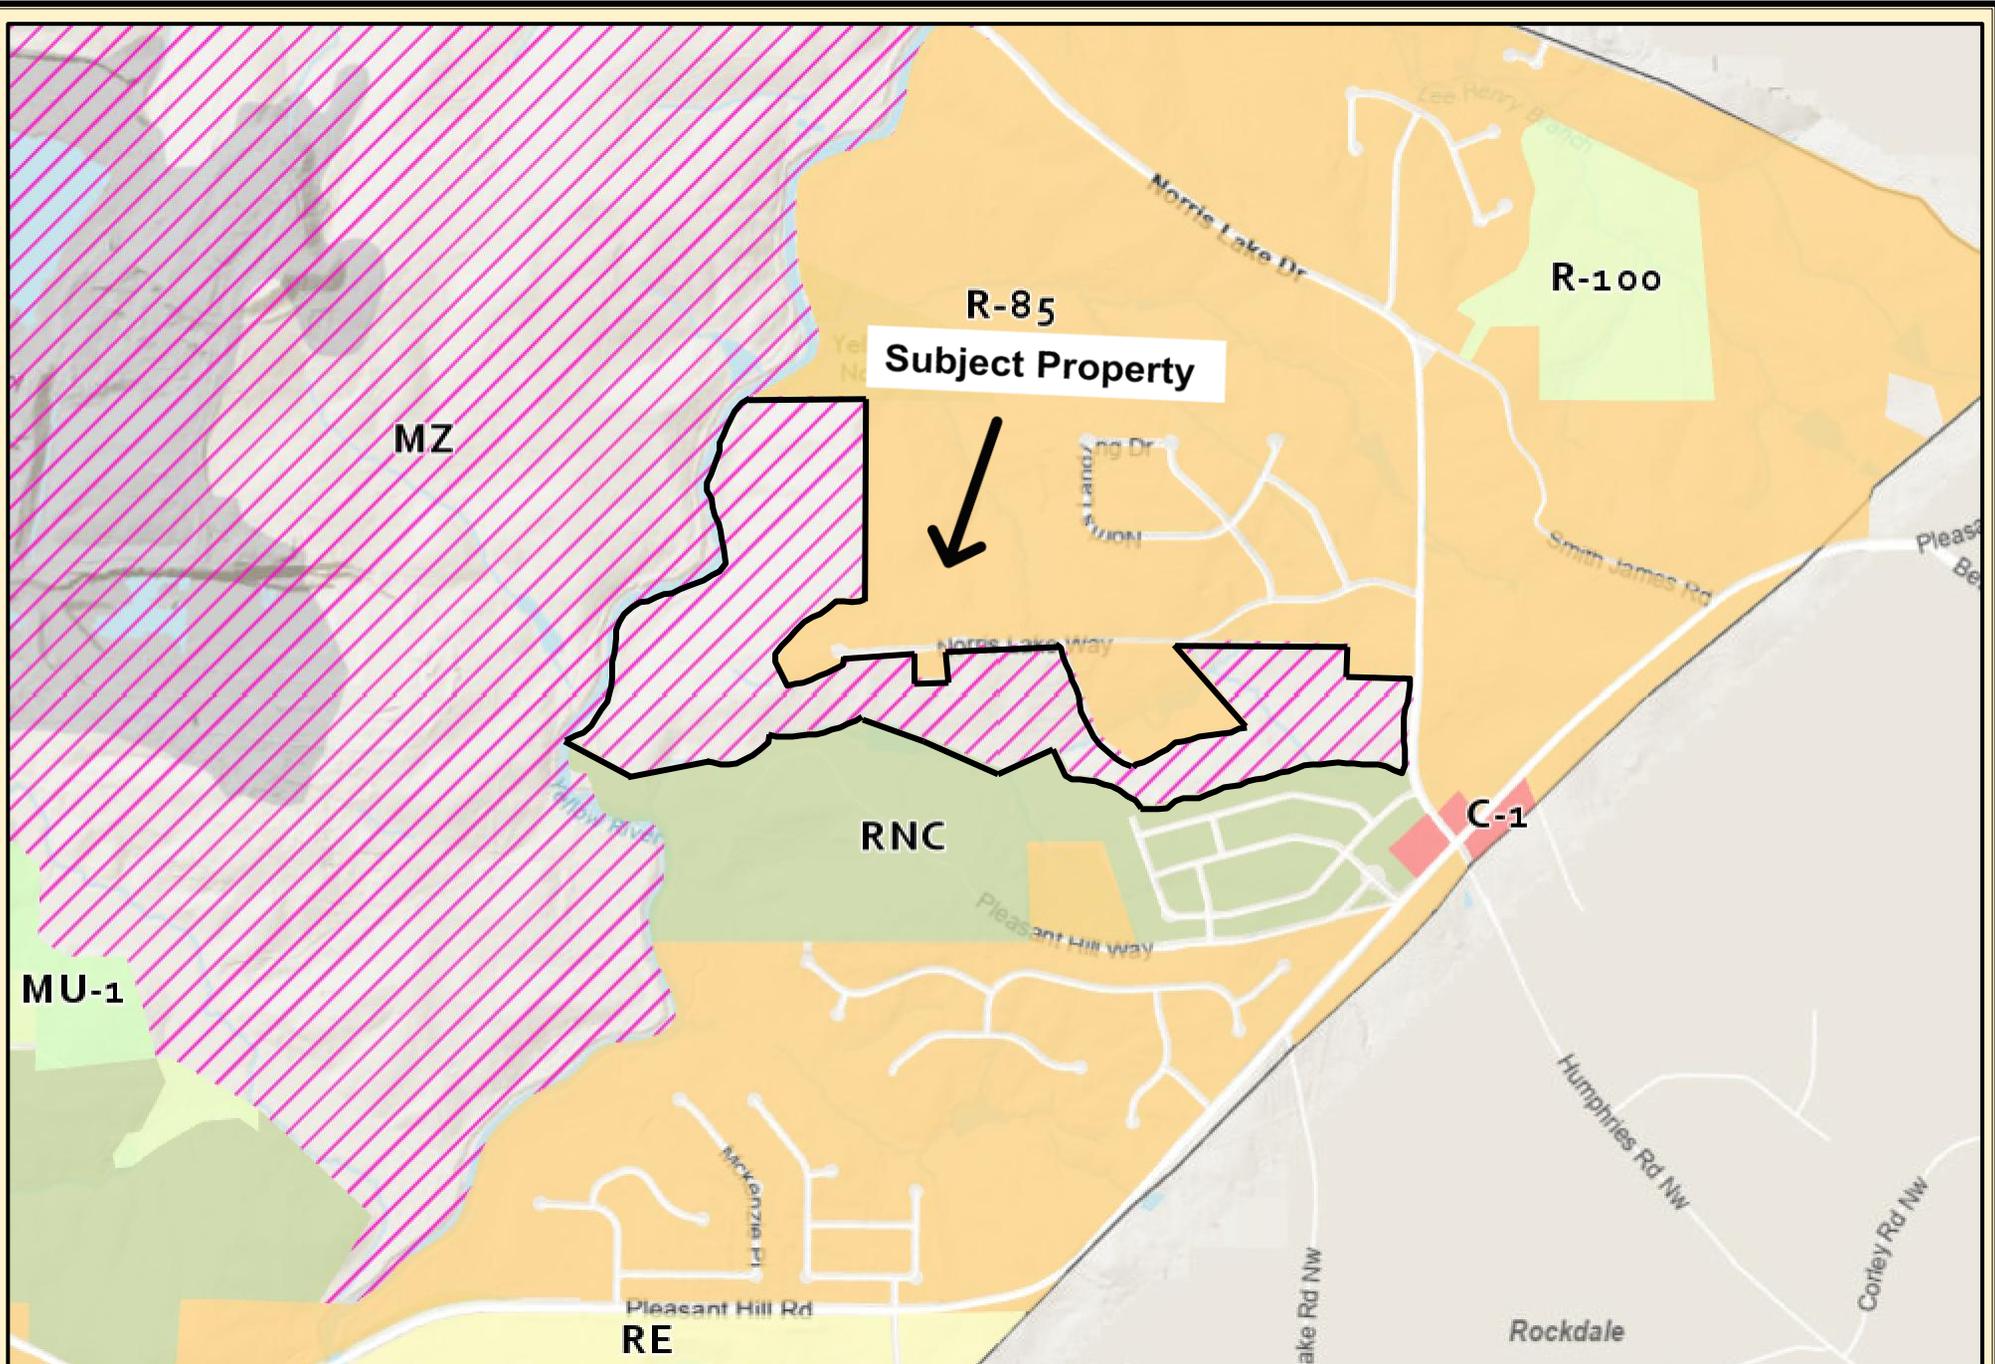

**DeKalb County Parcel Map**




Date Printed: 12/8/2025



**DeKalb County GIS Disclaimer**

The maps and data, contained on DeKalb County's Geographic Information System (GIS) are subject to constant change. While DeKalb County strives to provide accurate and up-to-date information, the information is provided "as is" without warranty, representation or guarantee of any kind as to the content, sequence, accuracy, timeliness or completeness of any of the database information provided herein. DeKalb County explicitly disclaims all representations and warranties, including, without limitation, the implied warranties of merchantability and fitness for a particular purpose. In no event shall DeKalb County be liable for any special, indirect, or consequential damages whatsoever resulting from loss of use, data, or profits, whether in an action of contract, negligence, or other actions, arising out of or in connection with the use of the maps and/or data herein provided. The maps and data are for illustration purposes only and should not be relied upon for any reason. The maps and data are not suitable for site-specific decision-making nor should it be construed or used as a legal description. The areas depicted by maps and data are approximate, and are not necessarily accurate to surveying or engineering standards.

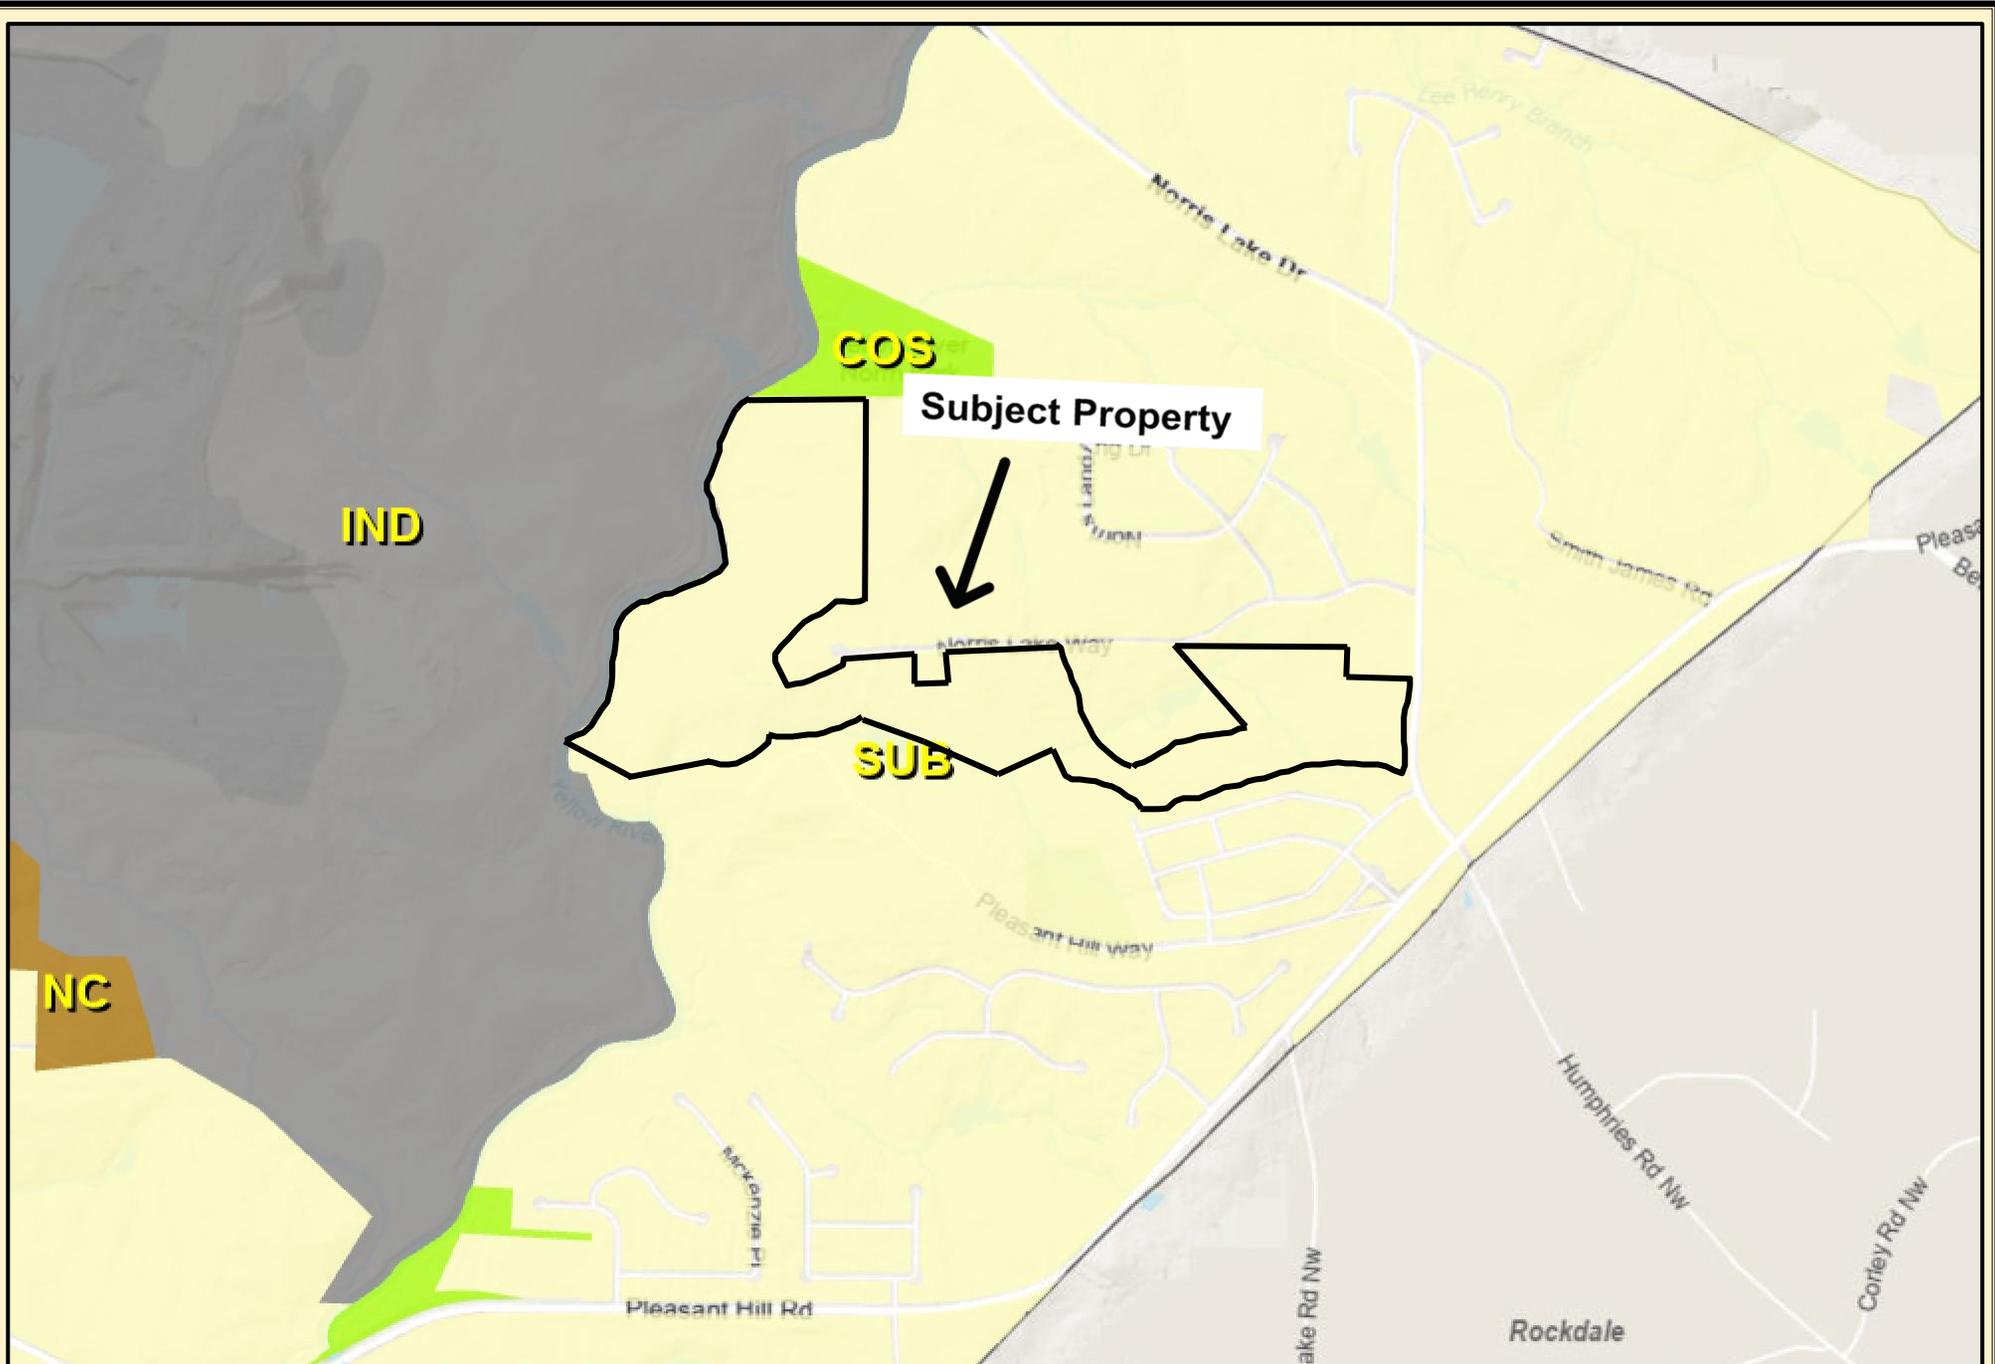

**DeKalb County Parcel Map**




Date Printed: 12/8/2025



**DeKalb County GIS Disclaimer**

The maps and data, contained on DeKalb County's Geographic Information System (GIS) are subject to constant change. While DeKalb County strives to provide accurate and up-to-date information, the information is provided "as is" without warranty, representation or guarantee of any kind as to the content, sequence, accuracy, timeliness or completeness of any of the database information provided herein. DeKalb County explicitly disclaims all representations and warranties, including, without limitation, the implied warranties of merchantability and fitness for a particular purpose. In no event shall DeKalb County be liable for any special, indirect, or consequential damages whatsoever resulting from loss of use, data, or profits, whether in an action of contract, negligence, or other actions, arising out of or in connection with the use of the maps and/or data herein provided. The maps and data are for illustration purposes only and should not be relied upon for any reason. The maps and data are not suitable for site-specific decision-making nor should it be construed or used as a legal description. The areas depicted by maps and data are approximate, and are not necessarily accurate to surveying or engineering standards.

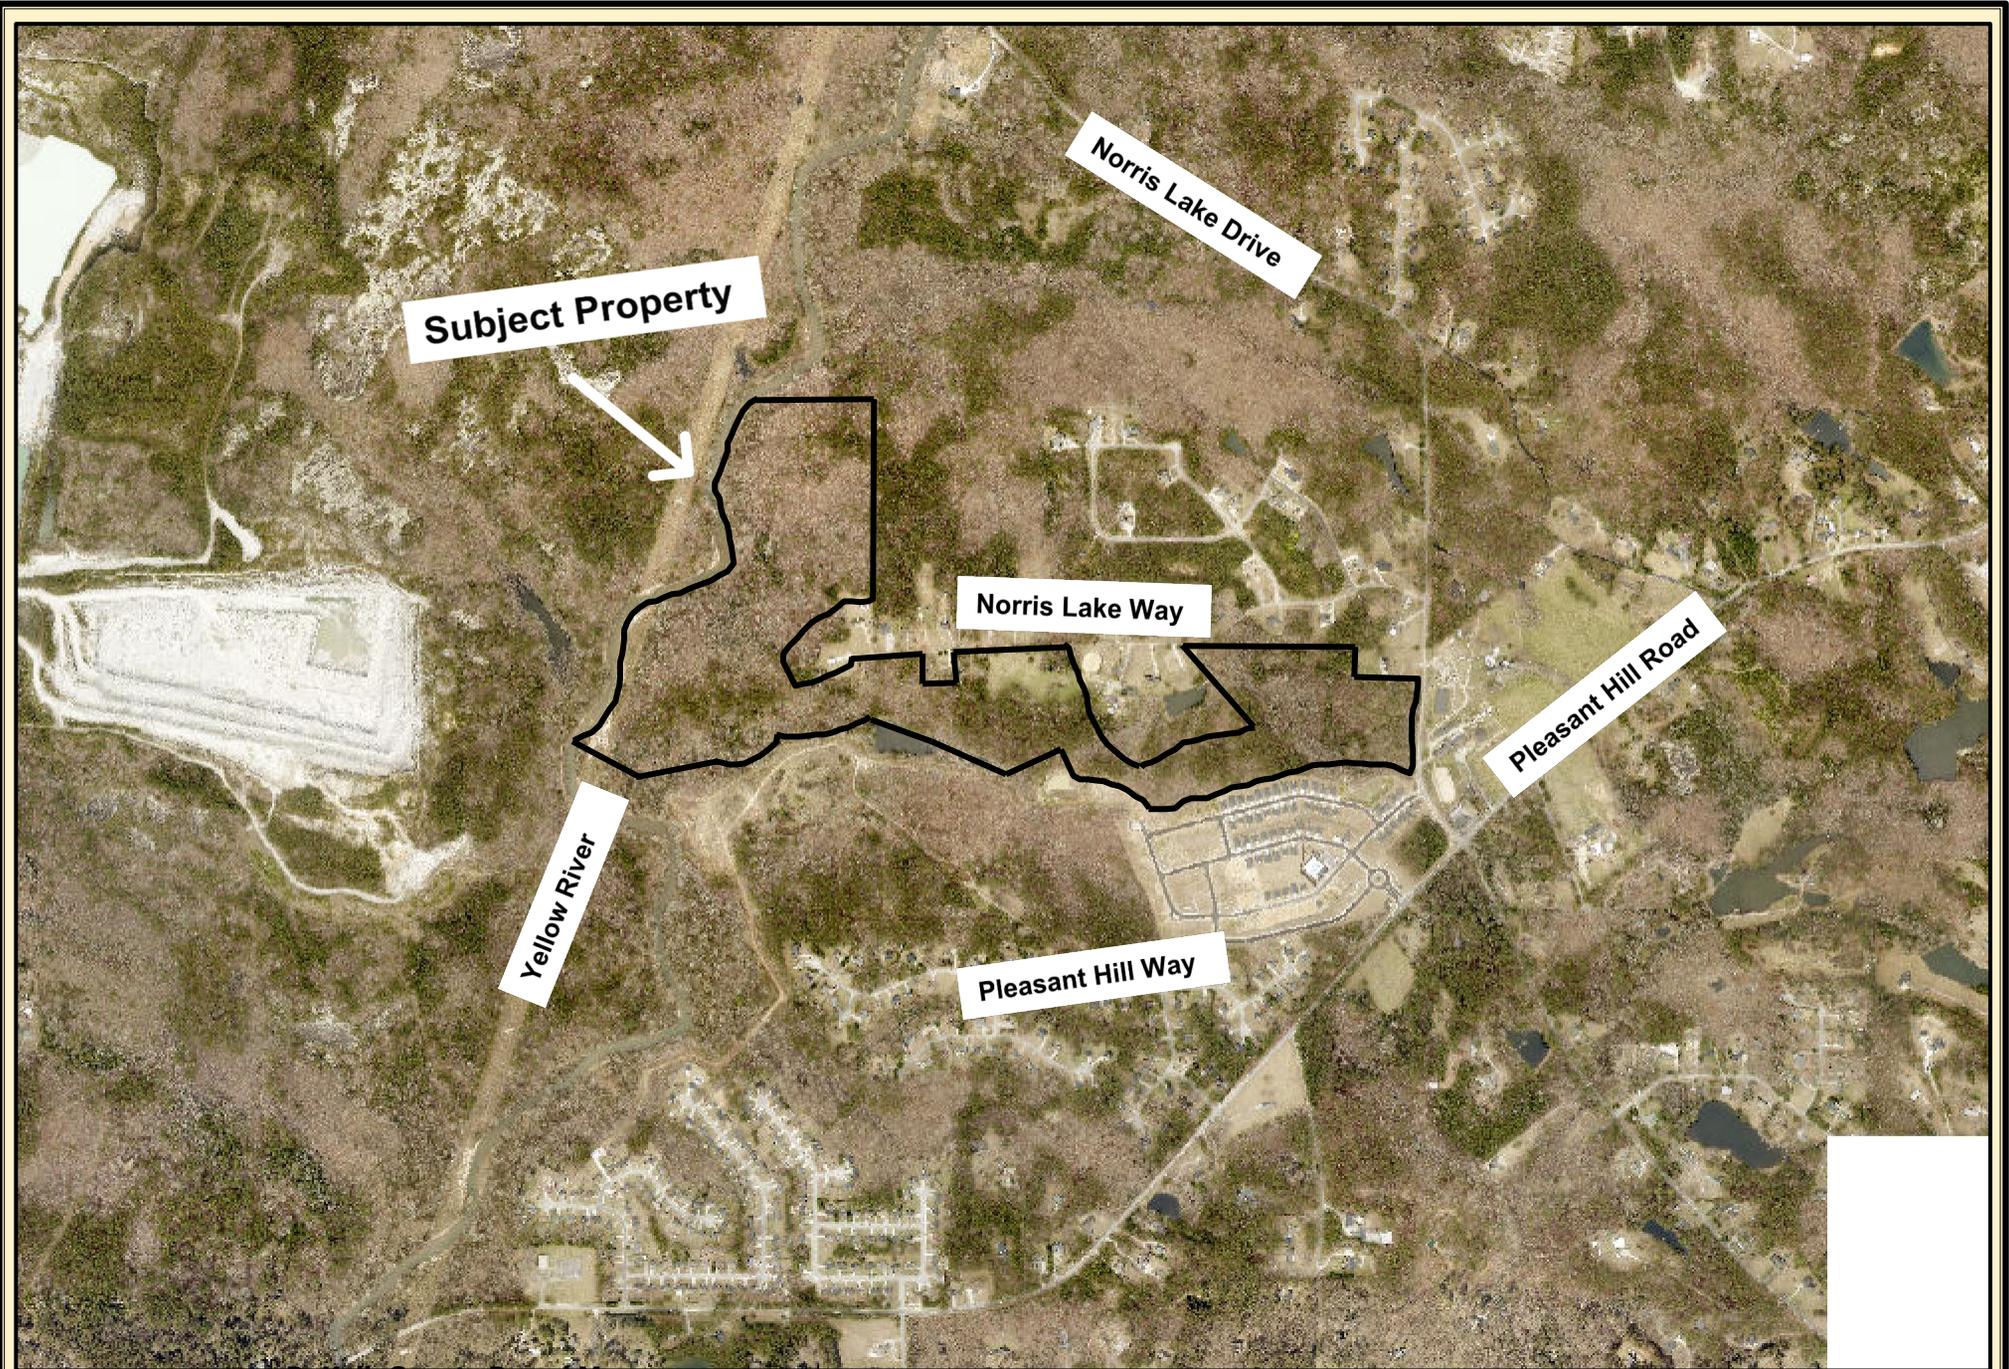

**DeKalb County Parcel Map**



Date Printed: 12/8/2025



**DeKalb County GIS Disclaimer**

The maps and data, contained on DeKalb County's Geographic Information System (GIS) are subject to constant change. While DeKalb County strives to provide accurate and up-to-date information, the information is provided "as is" without warranty, representation or guarantee of any kind as to the content, sequence, accuracy, timeliness or completeness of any of the database information provided herein. DeKalb County explicitly disclaims all representations and warranties, including, without limitation, the implied warranties of merchantability and fitness for a particular purpose. In no event shall DeKalb County be liable for any special, indirect, or consequential damages whatsoever resulting from loss of use, data, or profits, whether in an action of contract, negligence, or other actions, arising out of or in connection with the use of the maps and/or data herein provided. The maps and data are for illustration purposes only and should not be relied upon for any reason. The maps and data are not suitable for site-specific decision-making nor should it be construed or used as a legal description. The areas depicted by maps and data are approximate, and are not necessarily accurate to surveying or engineering standards.