

2
ID-200

LEVEL 3
27' - 9"

CHIMNEY FOR GRILL

NEW 60" X 36" 6 OVER 6
WINDOW TO MATCH EXISTING

NEW STANDING SEAM ROOF TO
MATCH EXISTING.
EXPOSED RAFTERS AND TONGUE
AND GROOVE CEILING

CEILING
18' - 9"

NEW BIFOLD DOOR

NEW WOOD RAILING WITH 1.5" X 1.5"
BALUSTERS PAINTED DARK GRAY
SIMILAR TO HOUSE PAINT

NEW PRESSURE TREATED WOOD
STAIR AND DECK STAINED A DARK
WOOD TONE- RAILING AND
BALUSTER PAINTED A DARK GRAY
SIMILAR TO HOUSE COLOR

LEVEL 2
9' - 11 1/2"

12' - 11"

LEVEL 1
0' - 0"

DECK
-0' - 7"

BASMENT
-10' - 0"

NEW EXTENSION WITH
COLUMNS THAT MATCH
EXISTING

NEW CABINETRY AND SINK

1 NORTH ELEVATION
1/4" = 1'-0"



AMANDA DASHWOOD INTERIORS

121 Cambridge Ave.
Decatur, GA 30030

P: 404.906.5561
www.amandadashwood.com

ADLER RESIDENCE

504 Ponce De Leon Manor
NE, Atlanta, GA 30307
404.849.7892

PAGE: 5 OF 8

No.	Description	Date

TITLE
EXTERIOR ELEVATIONS

Project No.: 2019 02
Date 03.01.2019
Drawn by Author
Scale 1/4" = 1'-0"
Drawing Number

ID-200

3/1/2019 9:47:27 AM



AMANDA DASHWOOD INTERIORS

121 Cambridge Ave.
Decatur, GA 30030

P: 404.906.5561
www.amandadashwood.com

ADLER RESIDENCE
504 Ponce De Leon
Manor NE, Atlanta,
GA 30307
404.849.7892

PAGE: 6 OF 8

No.	Description	Date

TITLE
EXTERIOR ELEVATIONS

Project No 2019 02
Date 03.01.2019
Drawn by Author
Scale 3/16" = 1'-0"
Drawing Number

ID-201

2/28/2019 10:46:26 AM



1 EAST ELEVATION
3/16" = 1'-0"



AMANDA DASHWOOD INTERIORS

121 Cambridge Ave.
Decatur, GA 30030

P: 404.906.5561
www.amandadashwood.co

ADLER RESIDENCE
504 Ponce De Leon
Manor NE, Atlanta,
GA 30307
404.849.7892

PAGE: 7 OF 8


No.	Description	Date

TITLE
EXTERIOR ELEVATIONS

Project No 2019 02
Date 03.01.2019
Drawn by Author
Scale 3/16" = 1'-0"
Drawing Number

ID-202

2/28/2019 10:48:49 AM

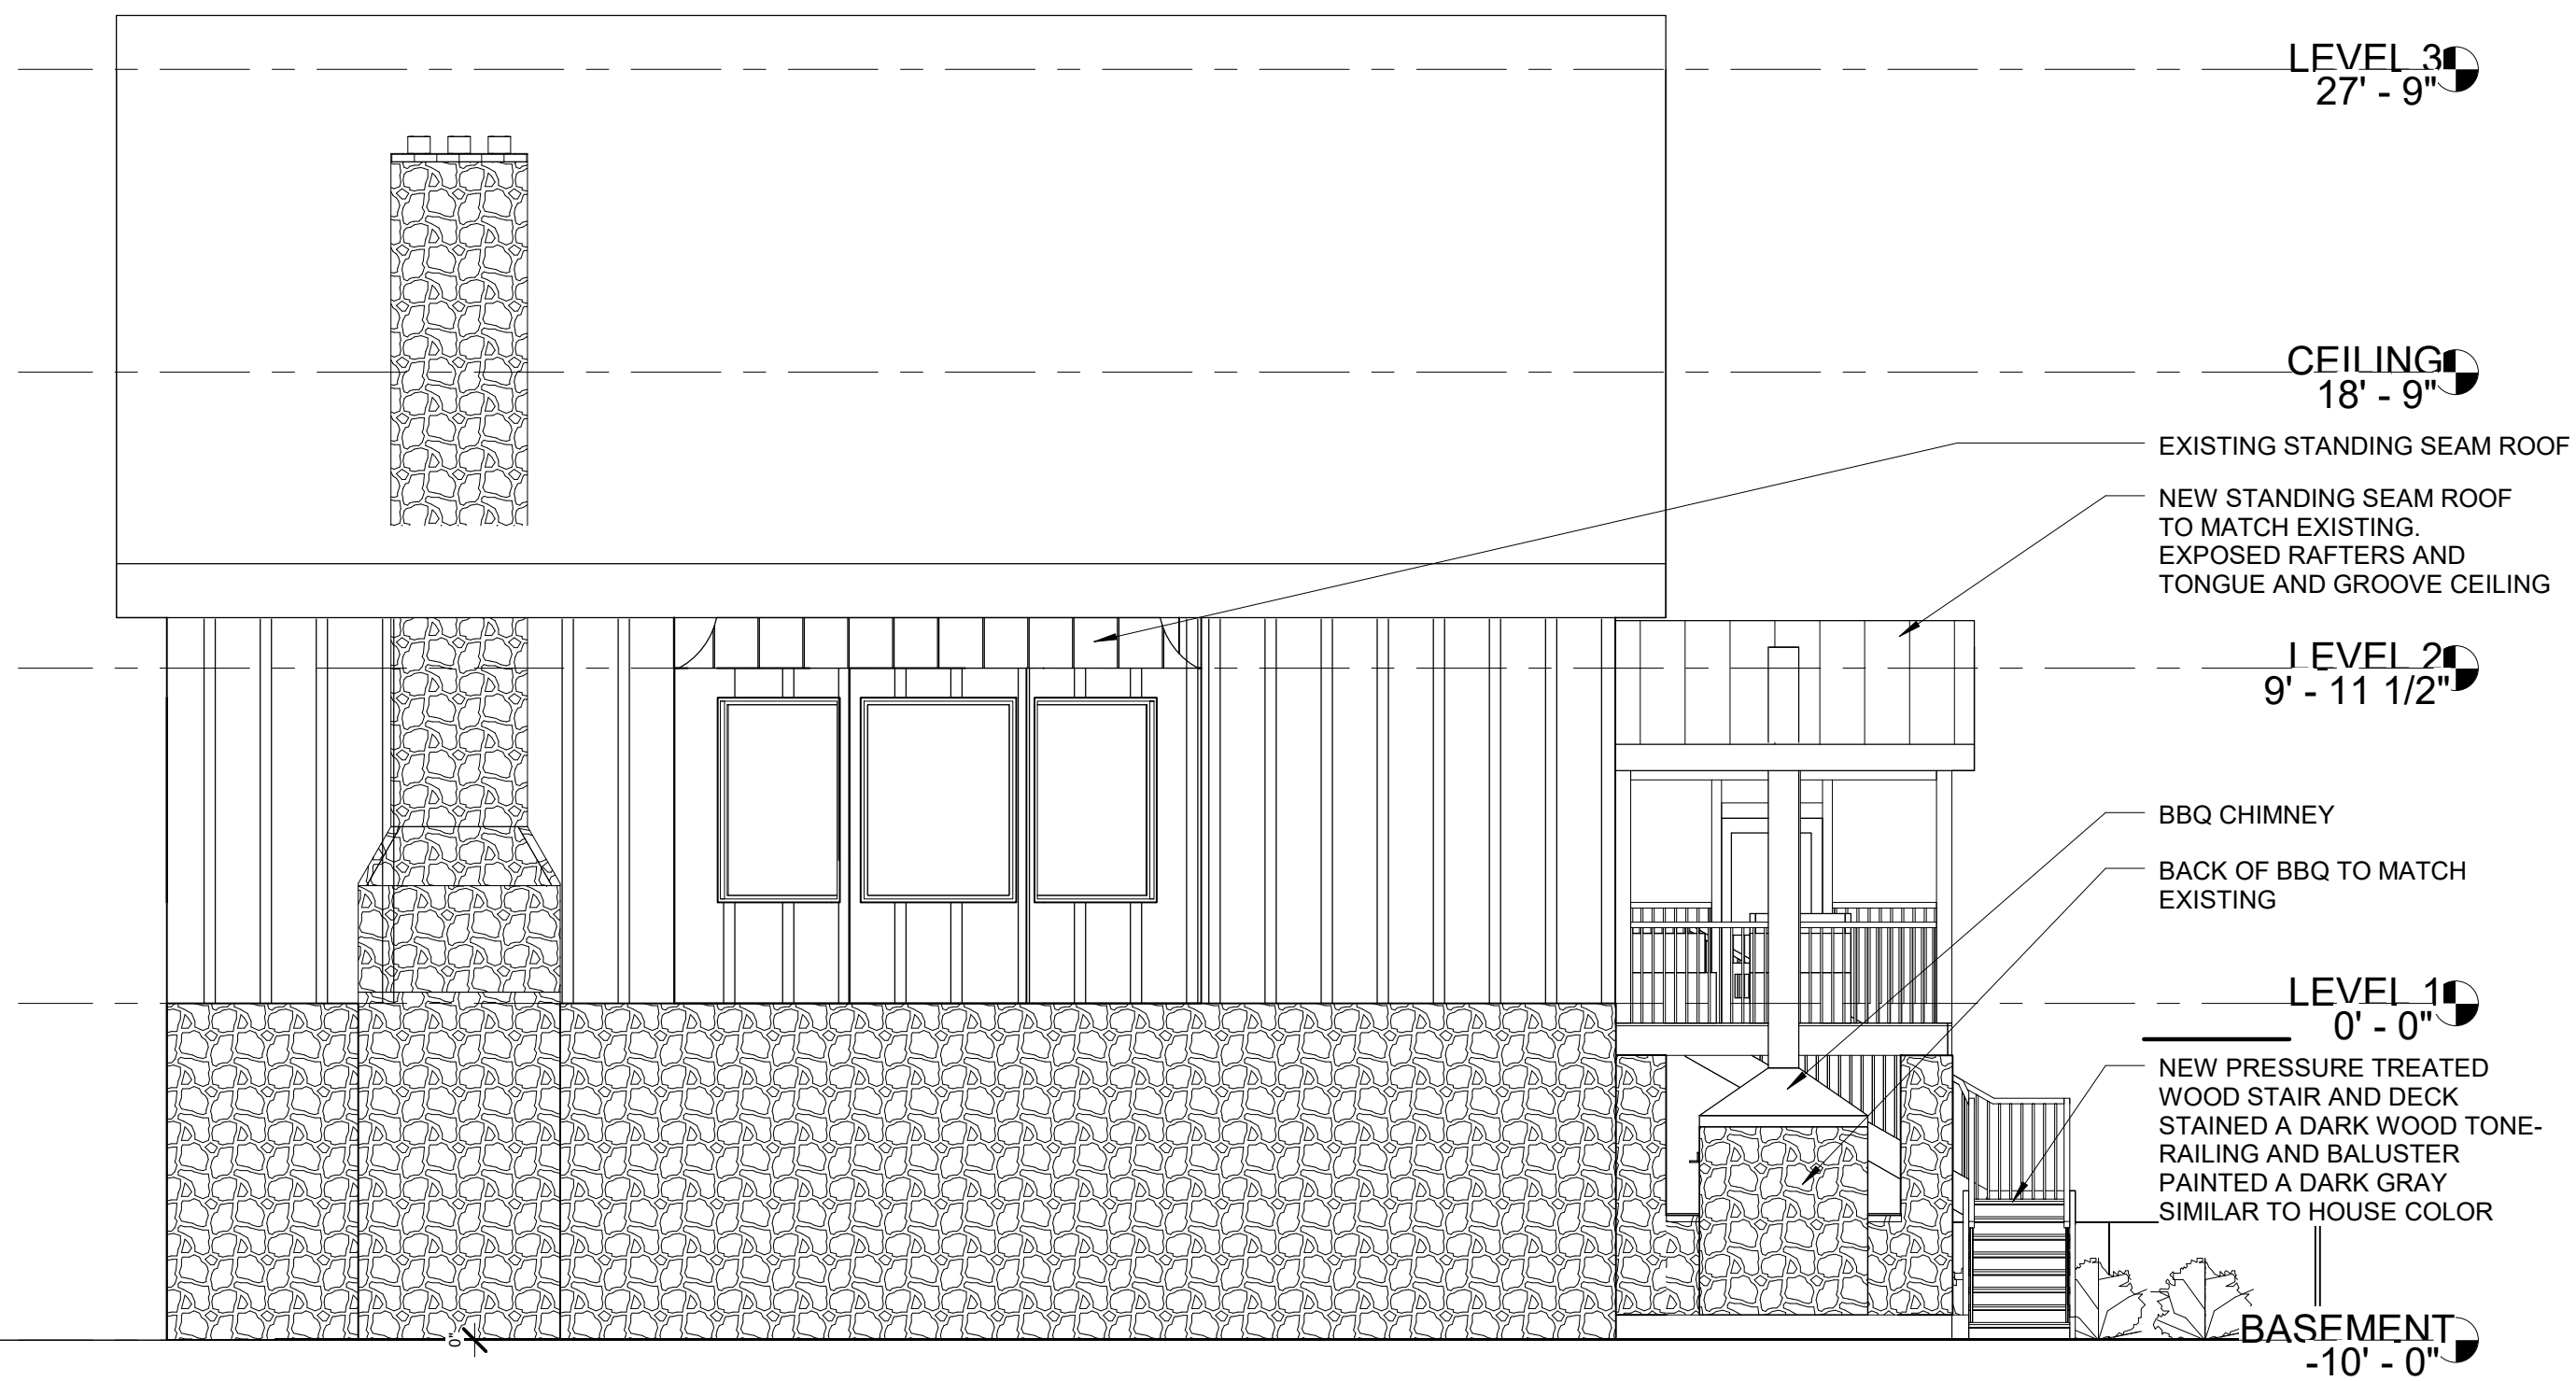

1 WEST ELEVATION
3/16" = 1'-0"



AMANDA DASHWOOD INTERIORS

121 Cambridge Ave.
Decatur, GA 30030

P: 404.906.5561
www.amandadashwood.com

ADLER RESIDENCE
504 Ponce De Leon
Manor NE, Atlanta,
GA 30307
404.849.7892

PAGE: 8 OF 8





No.	Description	Date

TITLE
BACKYARD GRILL

Project No 2019 02
Date 03.01.2019
Drawn by Author
Scale As indicated
Drawing Number

ID-203

2/28/2019 10:46:27 AM

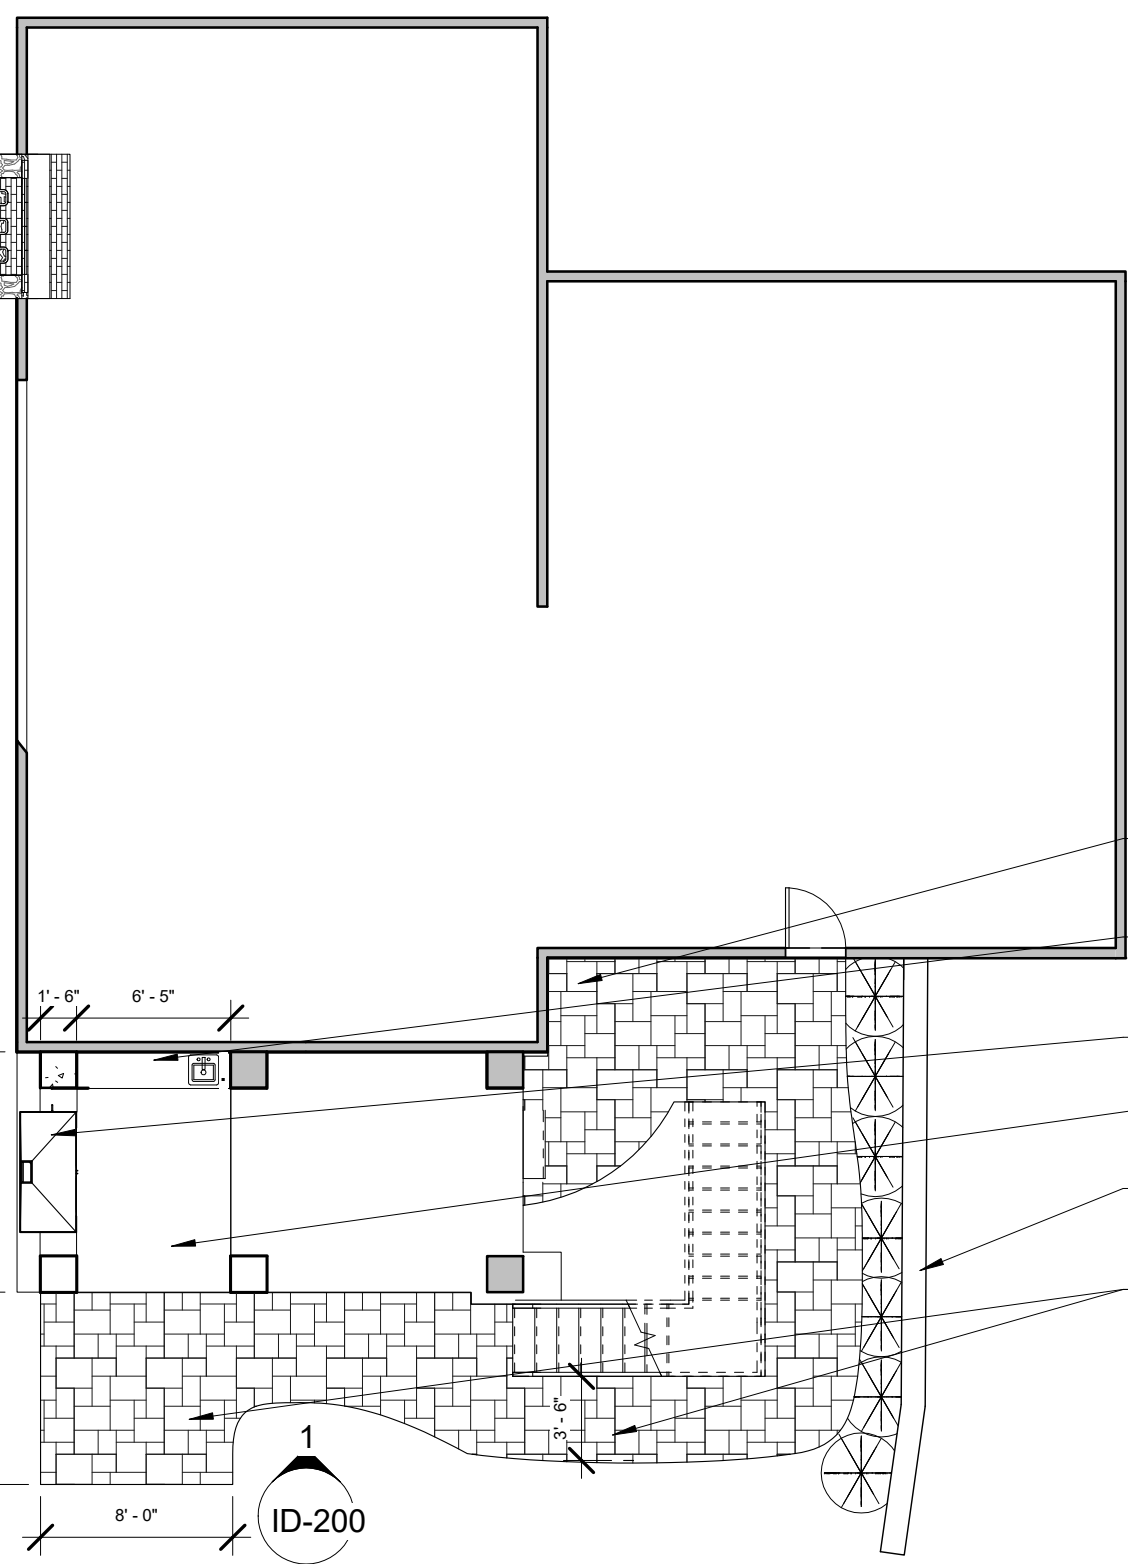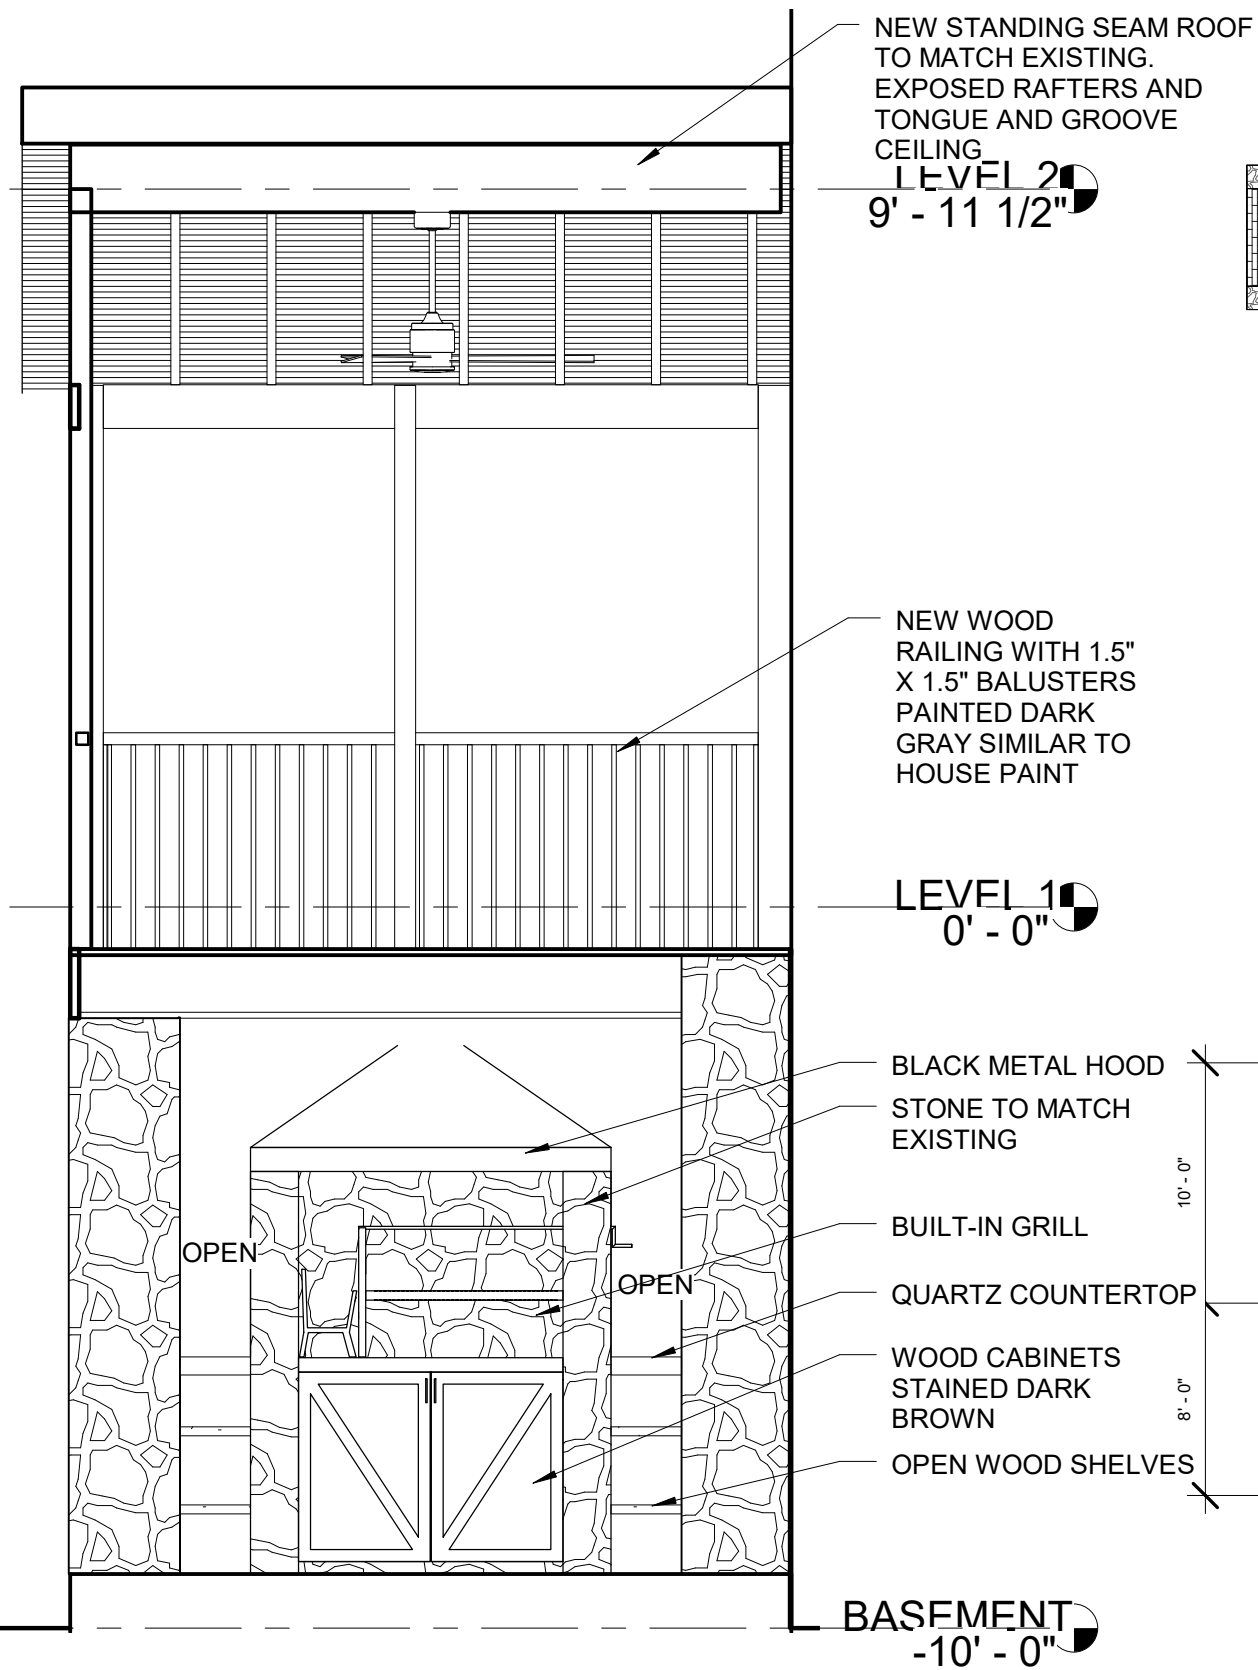

- EXTEND EXISTING HARDSCAPING
- NEW QUARTZ COUNTERTOPS, WOOD CABINETS AND PLUMBING
- BUILT-IN GRILL
- NEW PATIO TO MATCH EXISTING
- EXISTING RETAINING WALL
- EXTEND EXISTING HARDSCAPING

2 Section 1
3/8" = 1'-0"

1 BASEMENT
1/8" = 1'-0"