


DeKalb County
Recreation, Parks and Cultural Affairs

Master Plan for Frazier-Rowe Park


Public Meeting
April 18, 2023


Purpose of Public Meeting

- ▶ Master Plan for 9-acre Frazier-Rowe Park will be developed based on two public meetings
- ▶ Today - first of two public meetings: review proposed alternatives and collect your input
- ▶ **Incorporate public and Department's comments**
- ▶ Second meeting: review of the Final Rendering - Master Plan

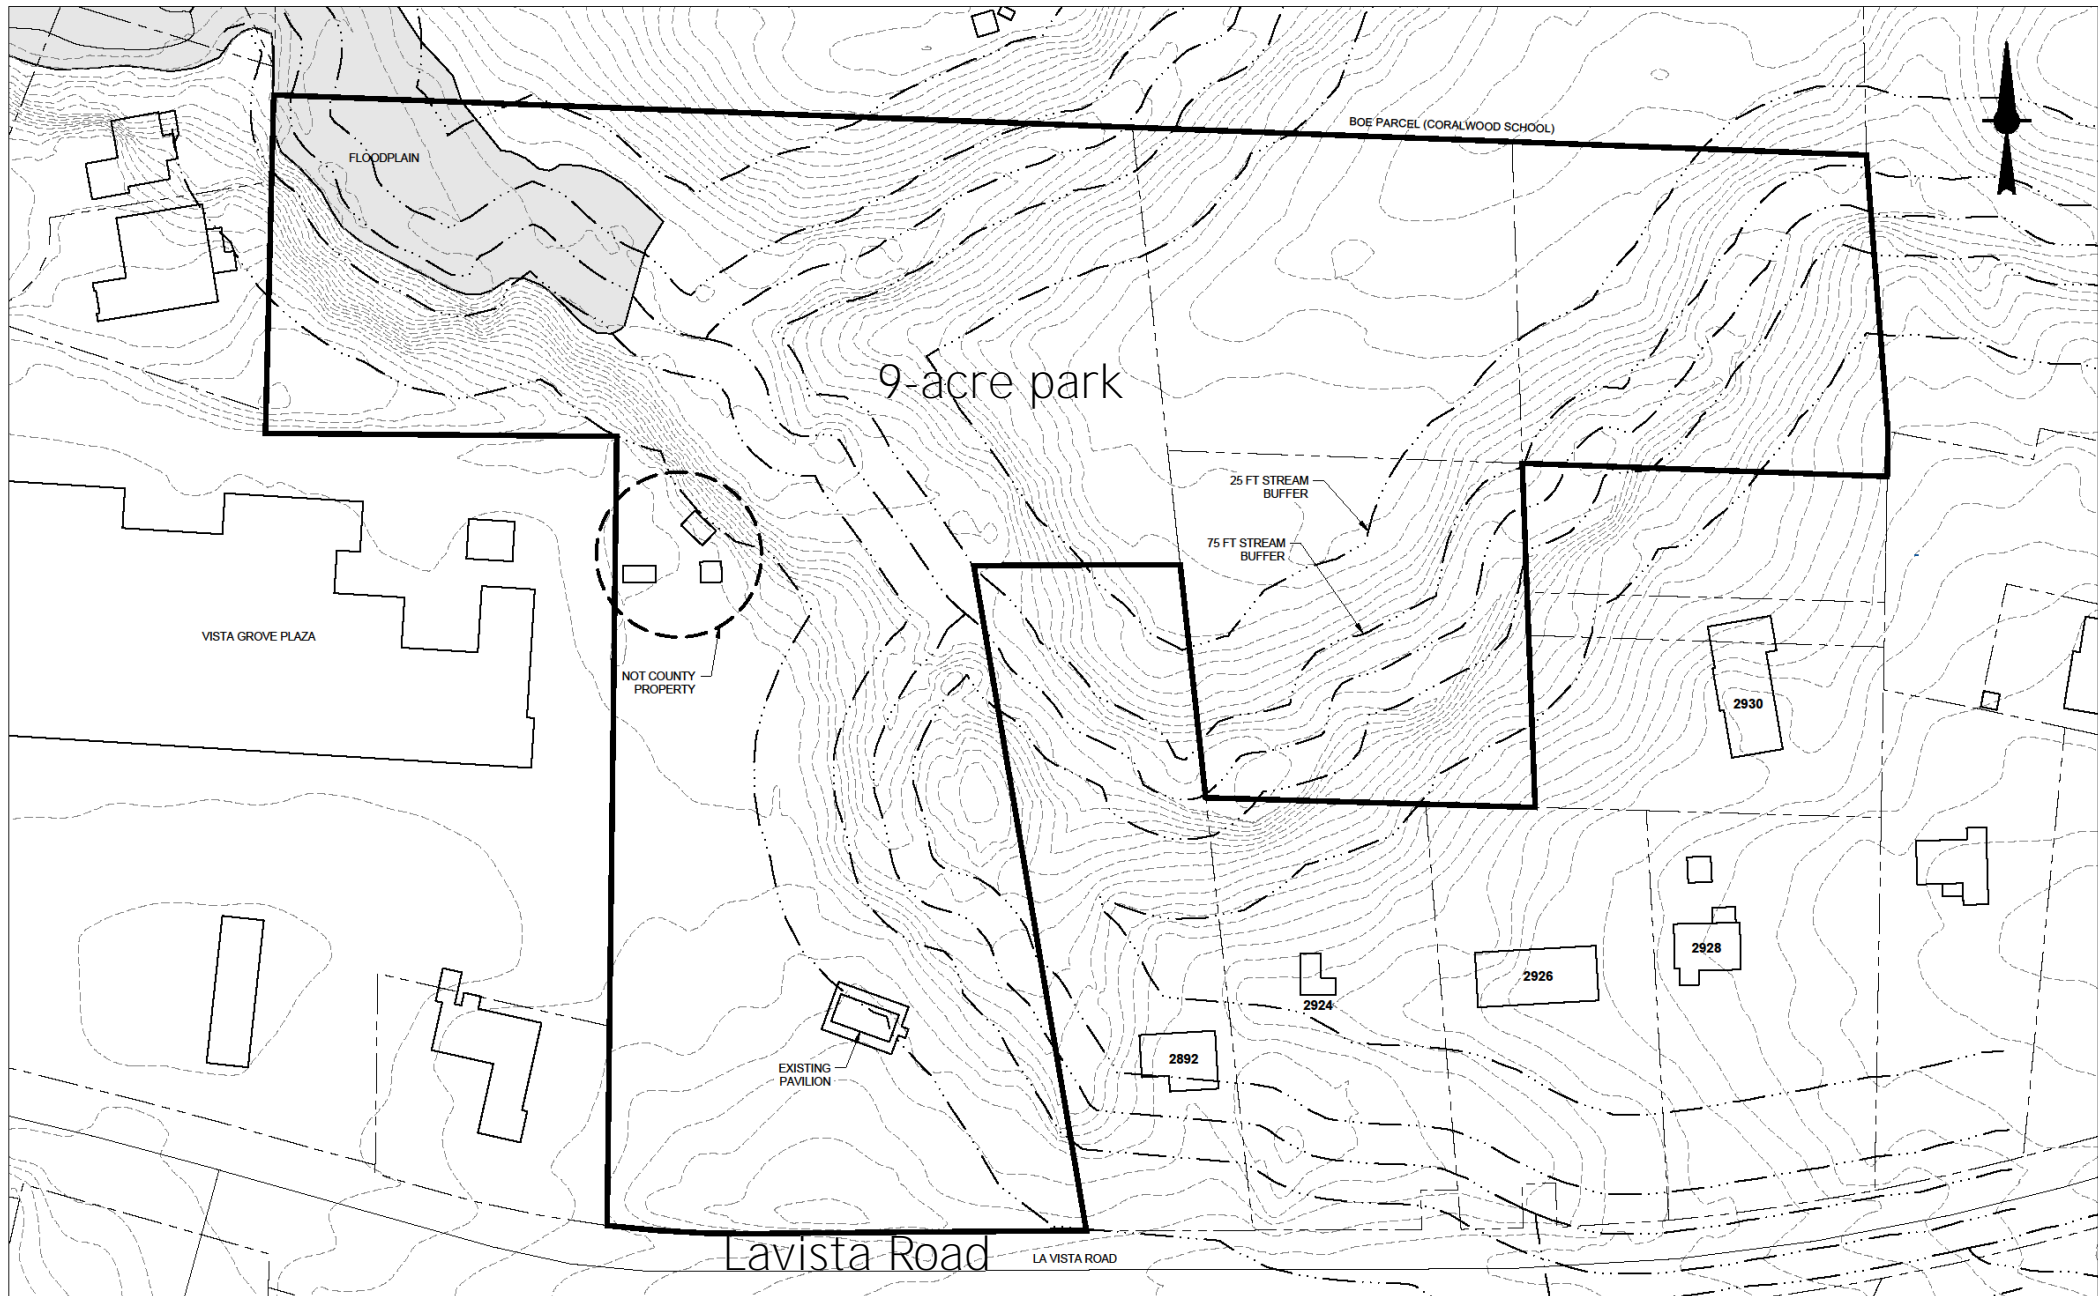


FRAZIER - ROWE MASTER PLAN

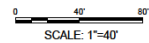

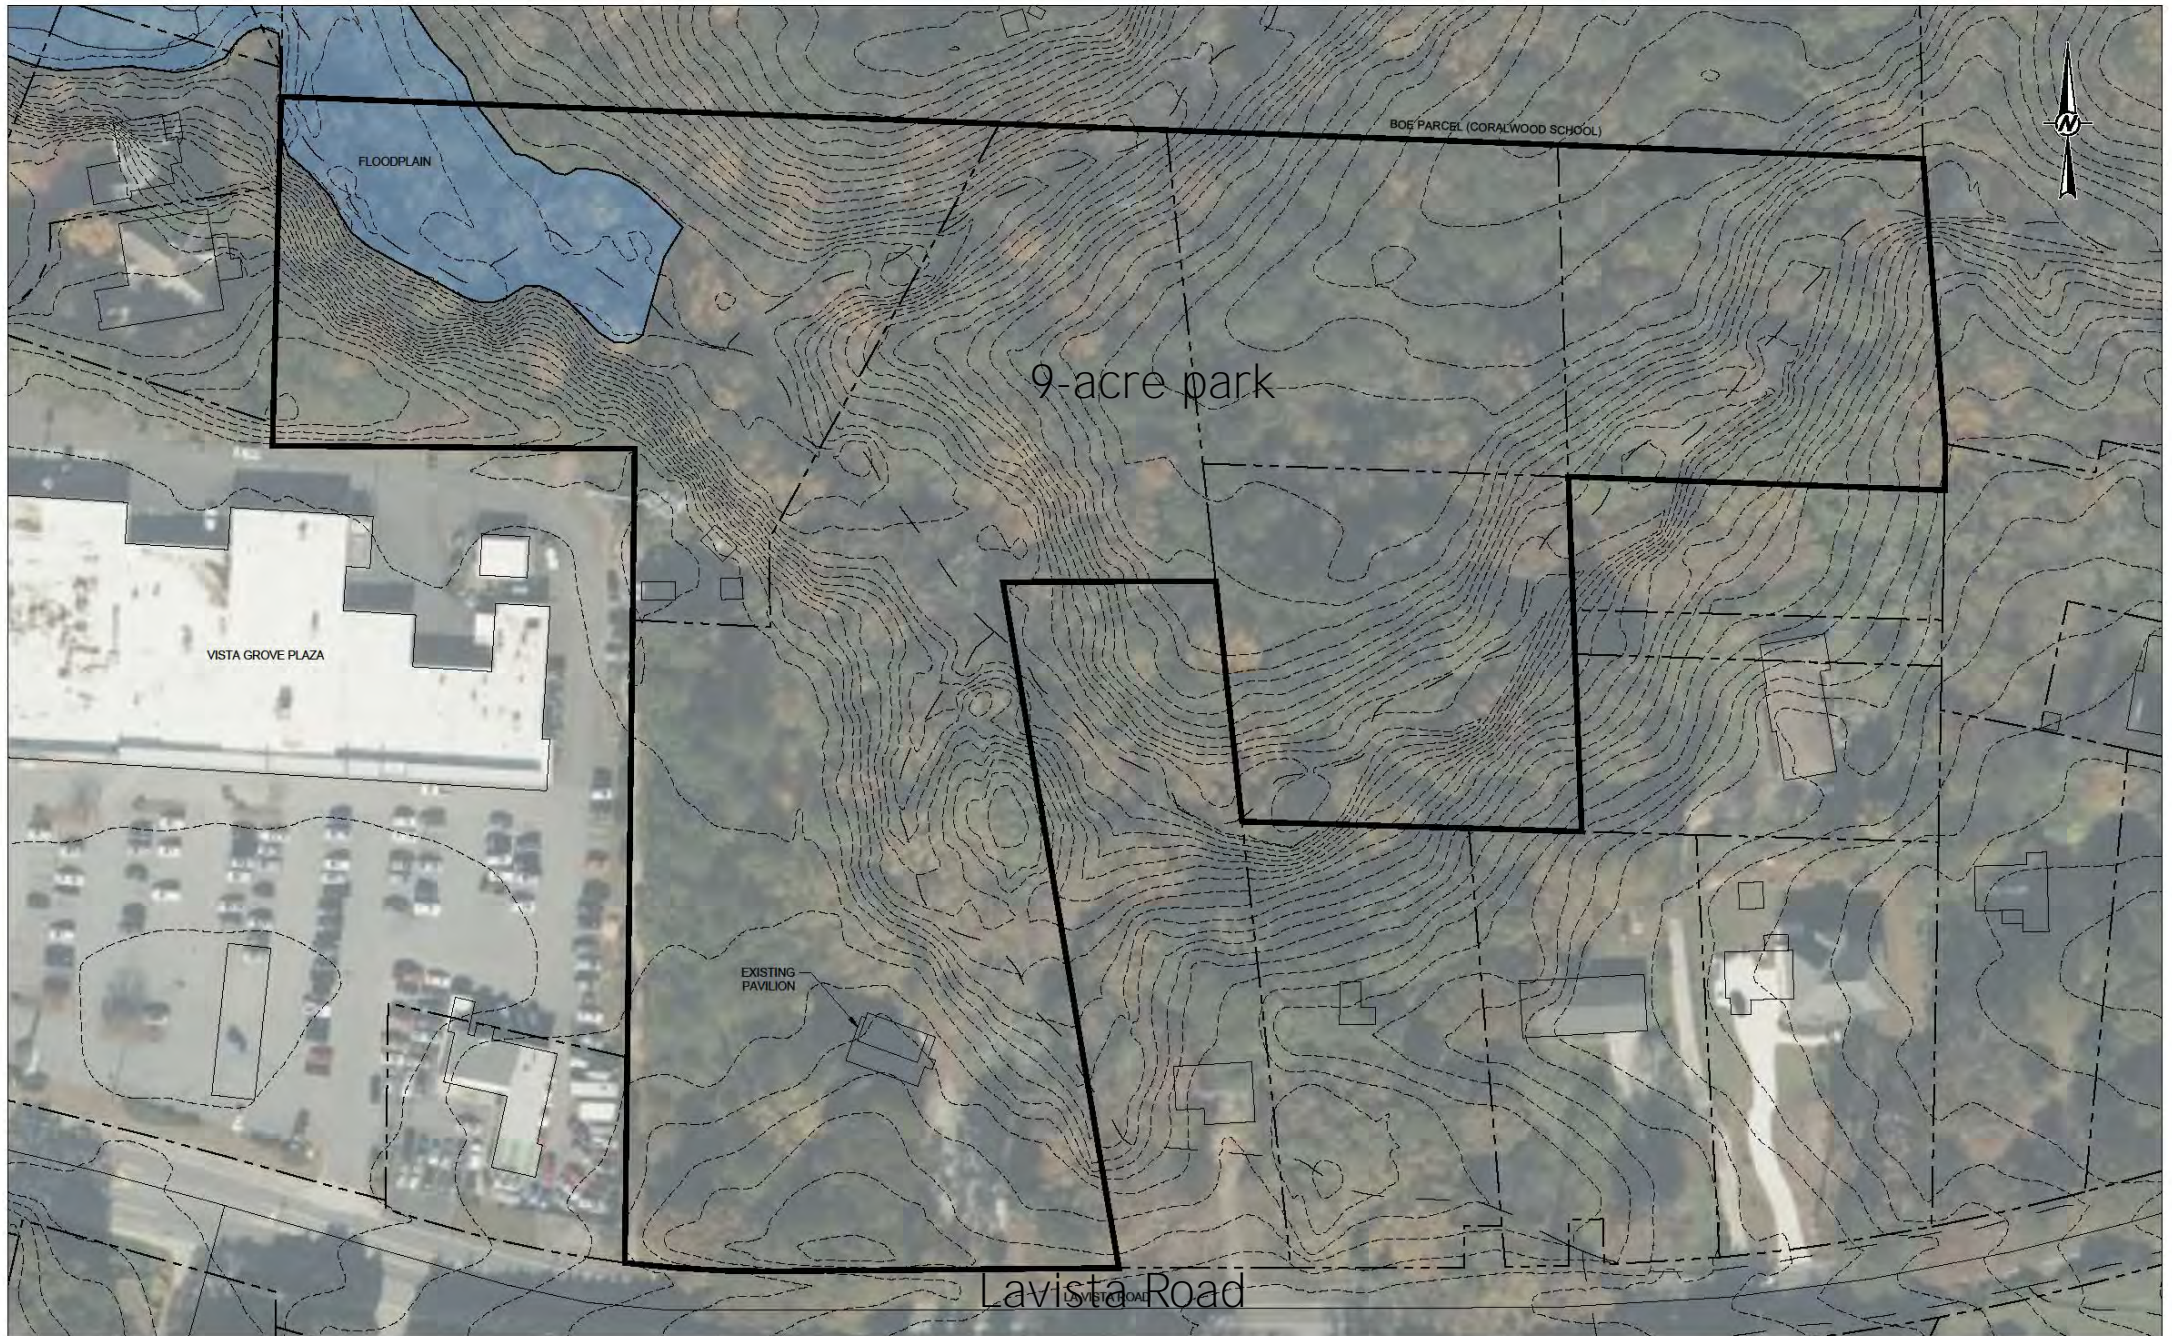

FRAZIER - ROWE MASTER PLAN

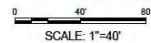

Topography - Front Parcel



Topography - Back Parcels



Existing Conditions



Playground



Fitness Station



Pavilion



Picnic Tables



Curahee Oak Monument



Lavista Road Improvements

Existing Conditions - Pathways



Existing Conditions - Gardens



Existing Conditions - Parking



Gravel Parking



Vista Grove Shopping Center Parking

Existing Conditions - Benches



Existing Conditions - Trash Receptacles




Existing Conditions - Bird Houses




Existing Conditions - Signage - To Be Standardized



Existing Conditions - Overlooks

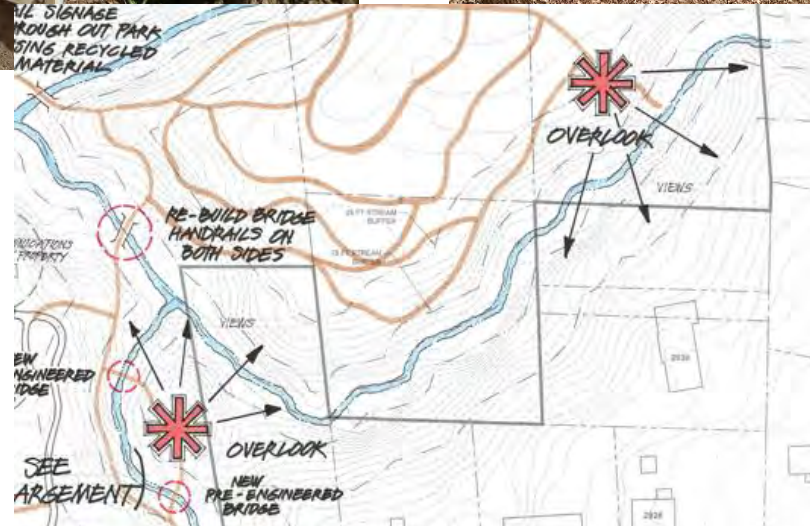

Existing Conditions - Stream Crossings

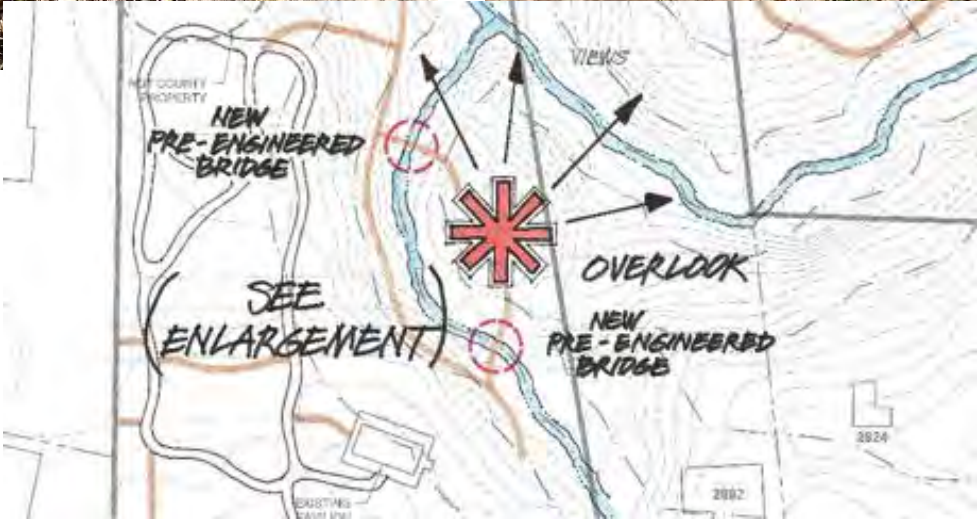





ROWE NATURE PARK


PROPOSED CONCEPT PLAN #1 - PASSIVE PLAN

LEGEND


MAY 17, 2012

-  CHILDREN'S PLAYGROUND
-  HISTORIC INTERPRETATION FEATURES AND SIGNAGE
-  PEDESTRIAN CIRCULATION
-  BOARDWALK OVER DRAINAGE DRAW

0 20 40 80 120 feet
SCALE: 1" = 40'

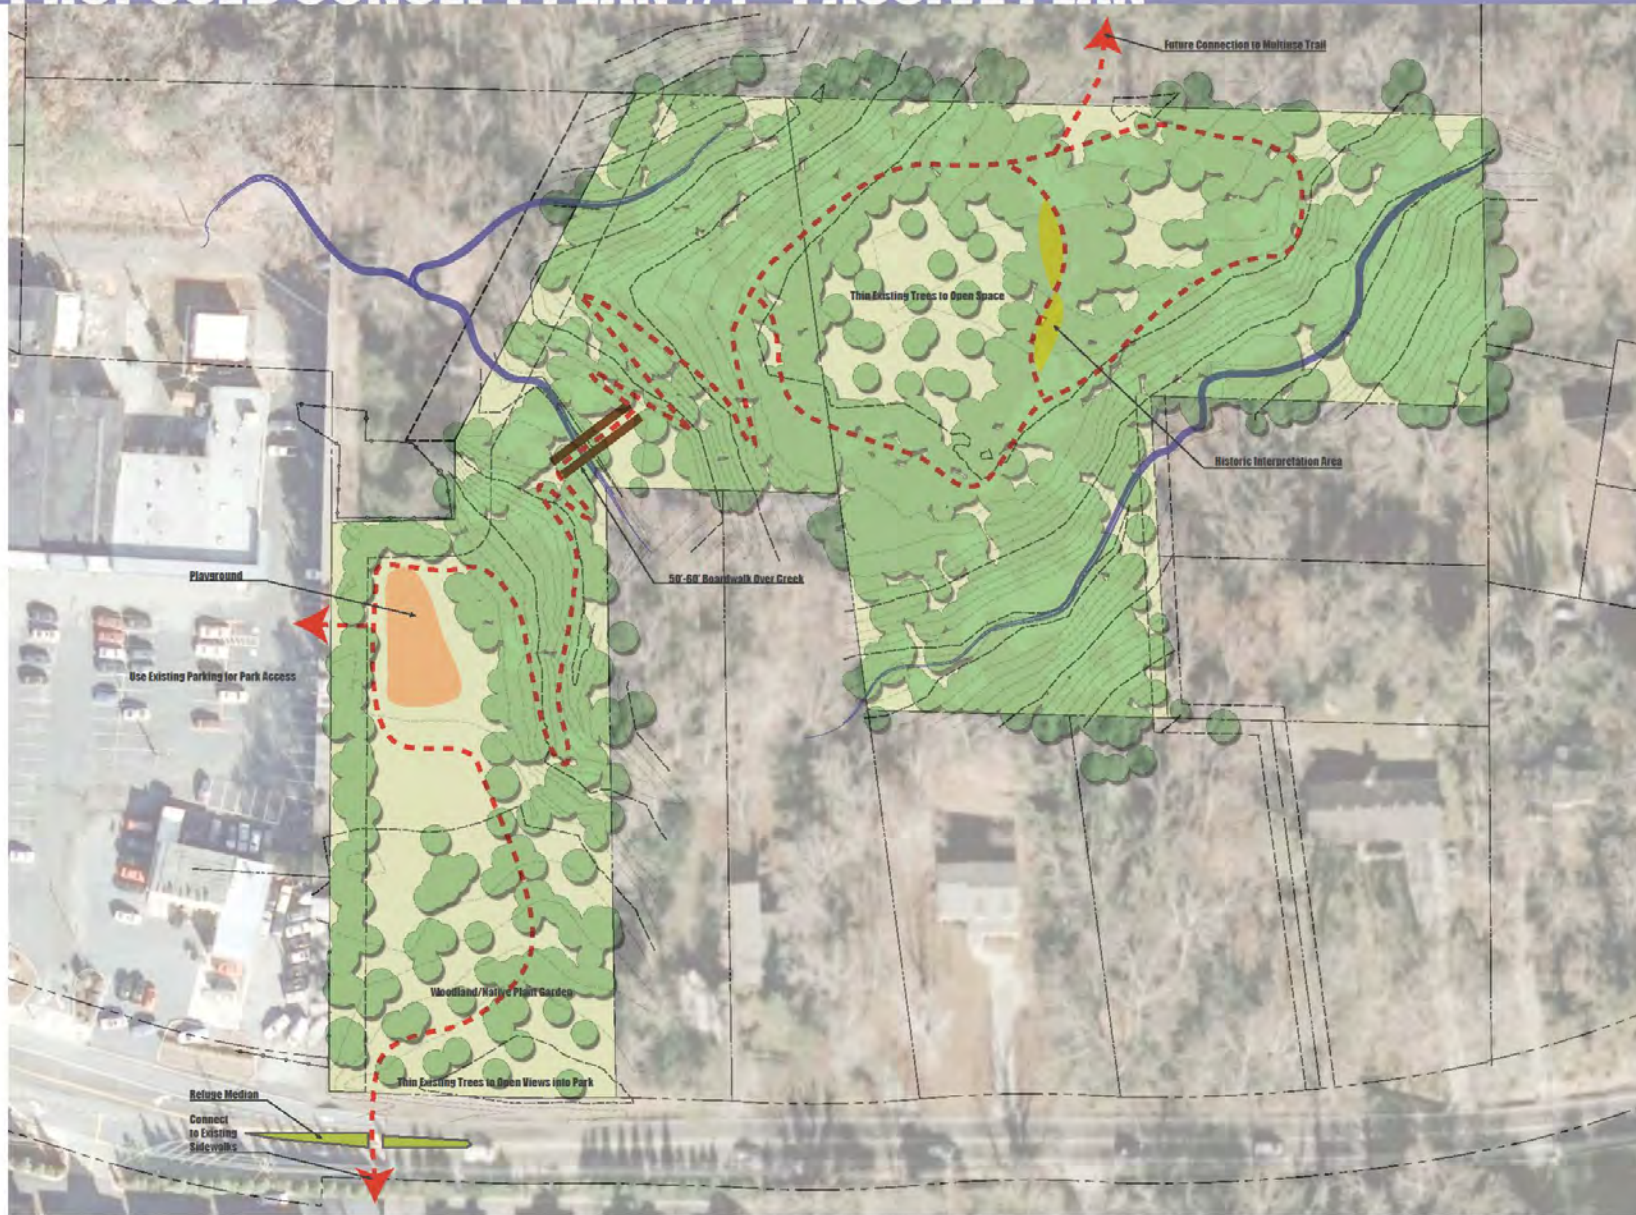

Alternative 2 - Overall

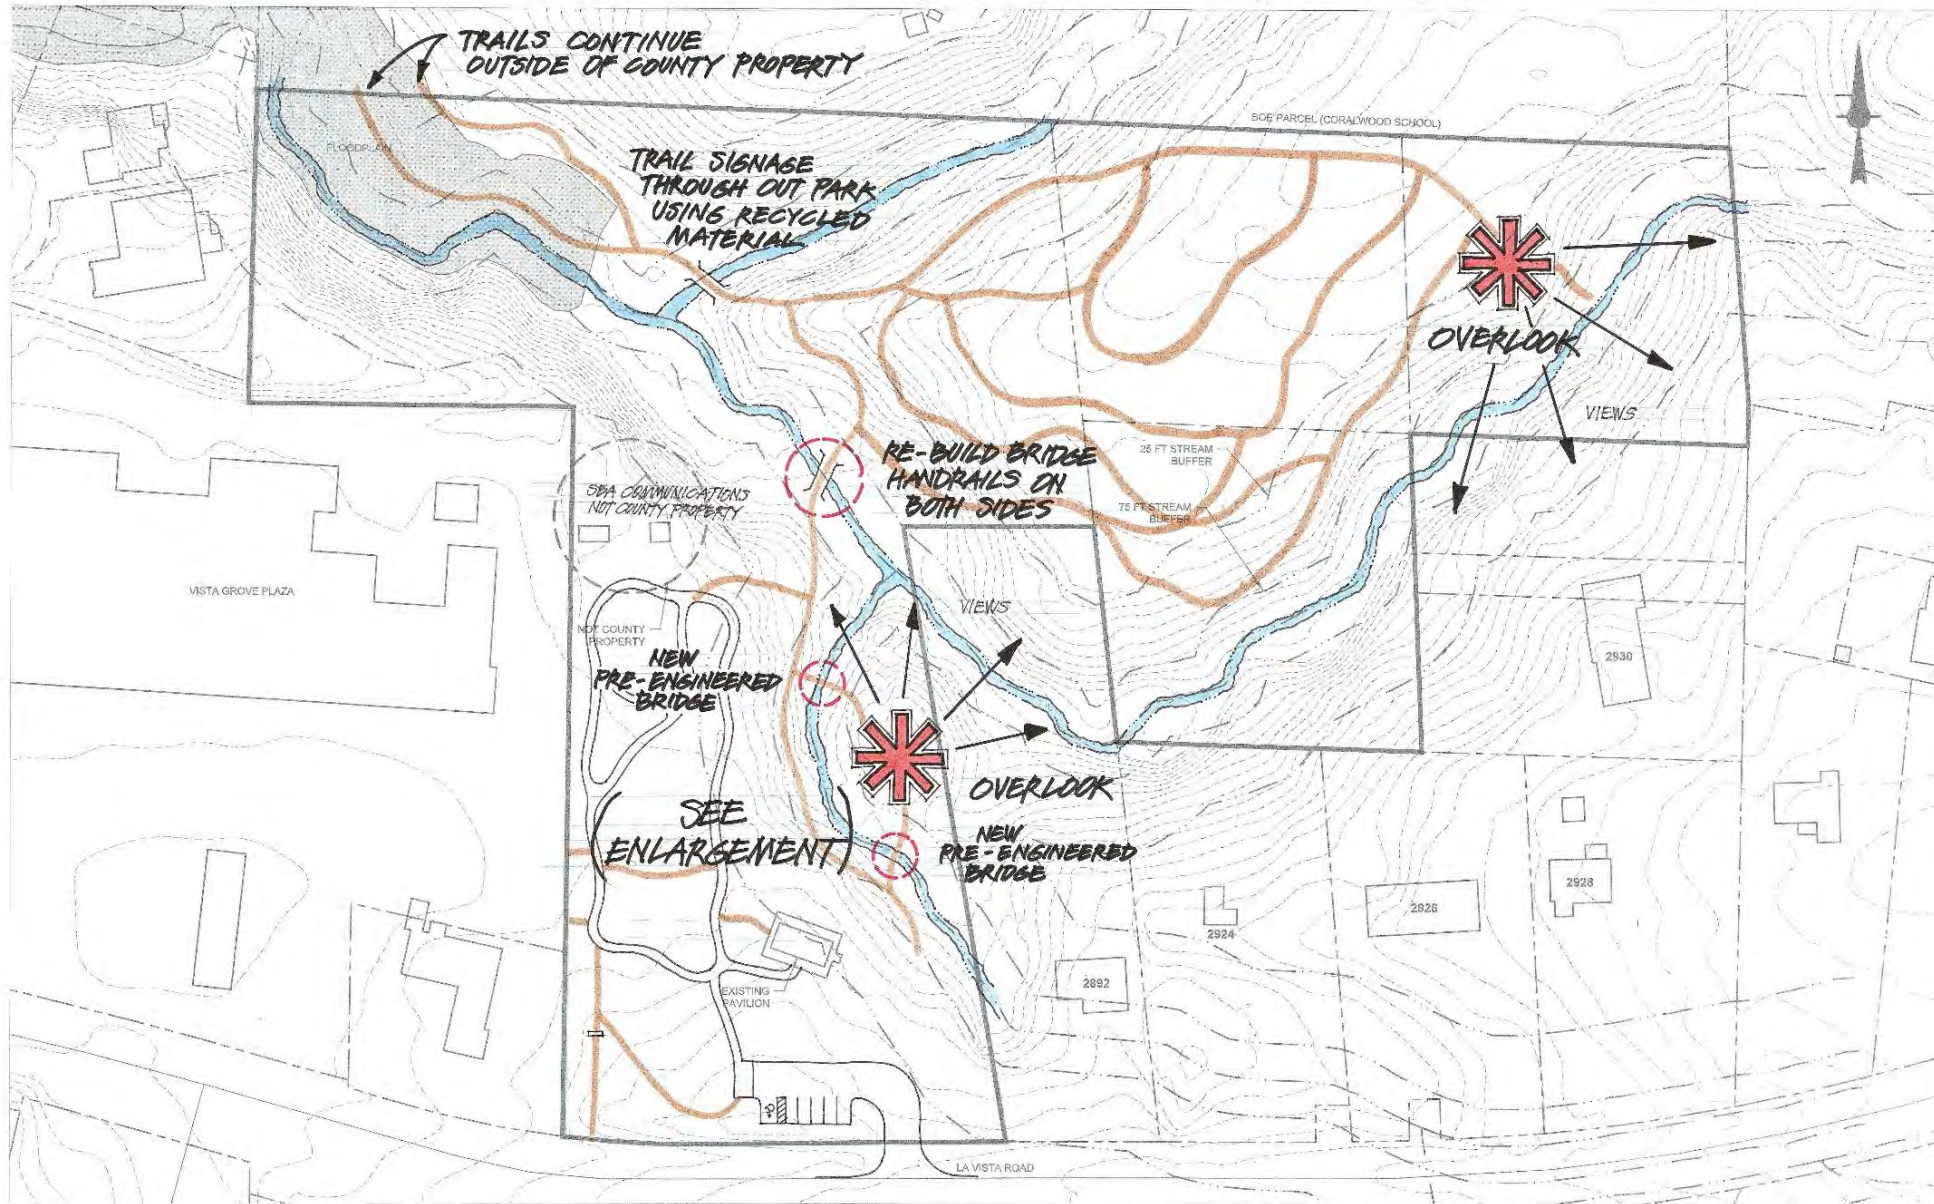

FRAZIER - ROWE MASTER PLAN

SCALE: 1"=40'

Alternative 2 - Enlargement




Location for Timber Steps - Rumble Slide



Proposed Conditions



Example of Rubberized Mulch

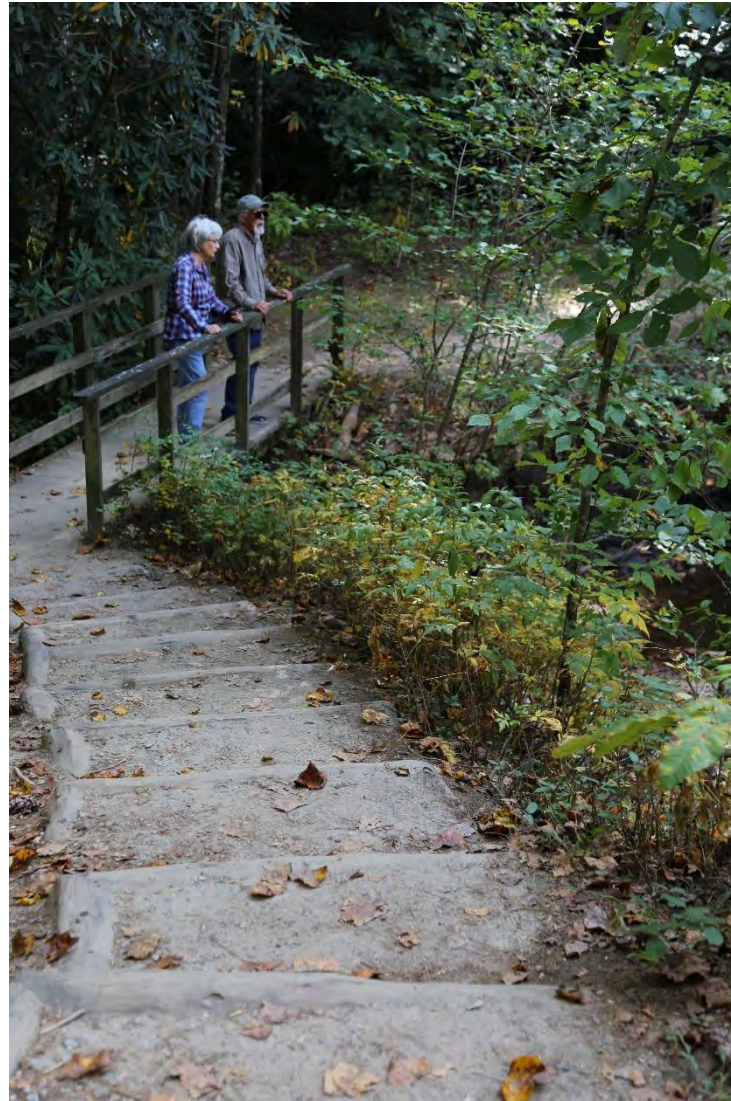

Example of Timber Steps

Proposed Feature - Rumble Slide



QUESTIONS - COMMENTS?