



404.371.2155 (o)
404.371.4556 (f)
DeKalbCountyGa.gov

Clark Harrison Building
330 W. Ponce de Leon Ave
Decatur, GA 30030

DEPARTMENT OF PLANNING & SUSTAINABILITY

SPECIAL LAND USE PERMIT APPLICATION

Amendments will not be accepted after 5 working days after the filing date.

Date Received: _____ Application No.: _____

APPLICANT NAME: Mustaq Moosa

Daytime Phone #: 404 704 6356 Fax #: _____

Mailing Address: 1400 Indian Trail Lilburn Road, Norcross GA

E-mail: __mustaq@cityviewdb.com

OWNER NAME: 2020 Partners LLC or

more than one owner, attach contact information for each owner)

Daytime Phone #: 770 356 1321 Fax #: _____

Mailing Address: 1134 Gavinwood PI, Decatur, GA 30033

E-mail: mansoorqamruddin@gmail.com

SUBJECT PROPERTY ADDRESS OR LOCATION: 1744 & 1762 Panola Road, Stone Mountain,

DeKalb County, GA, 30088

District(s): 16th Land Lot(s): 37 Block(s): _____ Parcel(s): 16 037 02 008
and 16 037 02 007

Acreage or Square Feet: 1.38 AC Commission District(s): _____ Existing Zoning: R 100 / Proposed C-1

Proposed Special Land Use (SLUP): Packaged Beer and Wine license

I hereby authorize the staff of the Planning and Development Department to inspect the property that is the subject of this application.

Owner: _____ Agent: Signature of Applicant:
(Check One)

Printed Name of Applicant: Mustaq Moosa

Notary Signature and Seal:



DEPARTMENT OF PLANNING & SUSTAINABILITY

SPECIAL LAND USE PERMIT APPLICATION AUTHORIZATION

The property owner should complete this form or a similar, signed and notarized form if the individual who will file the application with the County is not the property owner.

Date: Dec 21, 2020


TO WHOM IT MAY CONCERN:

(I) (WE), 2020 Partners LLC (contact person: Mansoor Qamruddin)
Name of Owner(s)

being (owner) (owners) of the subject property described below or attached hereby delegate authority to
Mustaq Moosa
Name of Applicant or Agent

to file an application on (my) (our) behalf.

Ammi Muhammad
Notary Public

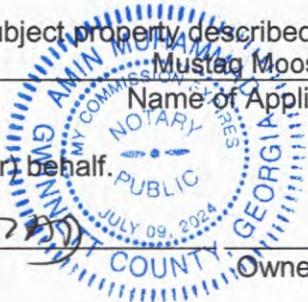

[Signature]

Owner 2020 Partners LLC / signed by Manager

Notary Public _____ Owner _____

Notary Public _____ Owner _____

Notary Public _____ Owner _____



404.371.2155 (o)
404.371.4556 (f)
DeKalbCountyGa.gov

Clark Harrison Building
330 W. Ponce de Leon Ave
Decatur, GA 30030

Chief Executive Officer
Michael Thurmond

DEPARTMENT OF PLANNING & SUSTAINABILITY

Director
Andrew A. Baker, AICP

SPECIAL LAND USE PERMIT CHECKLIST

(SUBMIT 4 COMPLETE, COLLATED, HARDCOPY SETS AND 1 SET IN PDF FORMAT ON FLASH DRIVE OR CD)

- _____ 1. Mandatory **Pre-Application Conference** with Planning & Sustainability staff. **Pre-Application form** to be completed in pre-application meeting. Please call (404) 371-2155 to schedule pre-app conference.
- _____ 2. Hold a **Pre-Submittal Community Meeting** with surrounding neighborhood associations and residents. Notify staff in advance of date, time, and location of meeting. **Provide documentation** (i.e., meeting notice, sign-in sheets, letter(s) from homeowners associations).
- _____ 3. **Application Form**. Form must be completely filled out and be the first page of the packet.
- _____ 4. Notarized **Authorization Form**, if the applicant is not the owner of the subject property, which
 - _____ a. is signed and notarized by all owners of the subject property;
 - _____ b. contains the mailing address and phone number of any applicant or agent who is authorized to represent the owner(s) of the subject property; and
 - _____ c. includes a warranty deed, if ownership is less than 2 consecutive years.
- _____ 5. **Written Legal Description** of subject property, in metes and bounds.
- _____ 6. **Boundary Survey** (showing existing buildings, structures, and improvements), prepared and sealed within the past ten years by a professional engineer or land surveyor registered in the State of Georgia, consistent with the plat(s) on the Official Tax Record. Applicant shall certify that the Boundary Survey is complete and currently accurate. **Site plans shall be drawn to scale** showing all proposed development or redevelopment projects, proposed buildings, structures, and improvements. Site plans must include the following:
 - _____ a. Complete boundaries of subject property including curb cuts, internal vehicular circulation facilities, and sidewalks;
 - _____ b. Location of buildings, structures, setback lines, buffer lines, and parking;
 - _____ c. Location of any 100-year floodplains, streams, and stream buffer lines;
 - _____ d. Notation of the total acreage or square footage of the subject property;
 - _____ e. Landscaping, trees, open space, and undisturbed buffers;
 - _____ f. Notation of building square footages and heights, residential density calculations, existing and proposed lot coverage, required and proposed parking, and open space calculations;
 - _____ g. Copies of site plans:
 - 1. Full-size site plans (at least 11" x 17"): 4 copies, folded.
 - 2. Site plan reduced to 8 1/2" x 11": 4 copies
- _____ 7. **Building Elevations**, renderings or details of materials proposed for compliance to Article 5, Ordinance
- _____ 8. **Letter of Application** identifying the proposed zoning classification, the reason for the rezoning request, the existing and proposed use of the property, and detailed characteristics of the proposed use (e.g., floor area, height of building, number of units, mix of unit types, hours of operation, etc. Include any statement of conditions agreed upon by the applicant.
- _____ 9. Written documented, detailed analysis of the impact of the proposed zoning map amendment with respect to each of the standards and factors specified in Article 7.
- _____ 10. Campaign disclosure statement, if applicable, to be filed in compliance with State law.
- _____ 11. **Application fee - \$400.00**. Payable to DeKalb County.

INCOMPLETE APPLICATIONS WILL NOT BE ACCEPTED

If subject property is made up of parcels located on opposite sides of a public street, a separate application is required for each parcel.

DEPARTMENT OF PLANNING & SUSTAINABILITY

A. Filing Fee: \$400. Filing fees shall not be refunded at any time following the deadline for amendments.

B. Criteria: Sec. 27-873. Special land use permits; criteria to be applied. The following criteria shall be applied by the Department of Planning and Sustainability, the Planning Commission, and the Board of Commissioners in evaluating and deciding any application for a special land use permit. No application for a special land use permit shall be granted by the Board of Commissioners unless satisfactory provisions and arrangements have been made concerning each of the following factors, all of which are applicable to each application:

A. Adequacy of the size of the site for use contemplated and whether or not adequate land area is available for the proposed use including provision of all required yards, open space, off-street parking, and all other applicable requirements of the zoning district in which the use is proposed to be located;

B. Compatibility of the proposed use with adjacent properties and land uses and with other properties and land uses in the district;

C. Adequacy of public services, public facilities, and utilities to serve the use contemplated;

D. Adequacy of the public street on which the use is proposed to be located and whether or not there is sufficient traffic-carrying capacity for the use proposed so as not to unduly increase traffic and create congestion in the area;

E. Whether or not existing land uses located along access routes to the site will be adversely affected by the character of the vehicles or the volume of traffic generated by the proposed use;

F. Ingress and egress to the subject property and to all proposed buildings, structures, and uses thereon, with particular references to pedestrian and automotive safety and convenience, traffic flow and control, and access in the event of fire or other emergency;

G. Whether or not the proposed use will create adverse impacts upon any adjoining land use by reason of noise, smoke, odor, dust, or vibration generated by the proposed use;

H. Whether or not the proposed use will create adverse impacts upon any adjoining land use by reason of the hours of operation of the proposed use;

I. Whether or not the proposed use will create adverse impacts upon any adjoining land use by reason of the manner of operation of the proposed use;

J. Whether or not the proposed plan is consistent with all of the requirements of the zoning district classification in which the use is proposed to be located;

K. Whether or not the proposed use is consistent with the policies of the Comprehensive Plan;

L. Whether or not the proposed plan provides for all required buffer zones and transitional buffer zones where required by the regulations of the district in which the use is proposed to be located;

M. Whether or not there is adequate provision of refuse and service areas;

N. Whether the length of time for which the special land use permit is granted should be limited in duration;

O. Whether or not the size, scale and massing of proposed buildings are appropriate in relation to the size of the subject property and in relation to the size, scale and massing of the adjacent and nearby lots and buildings;

P. Whether the proposed plan will adversely affect historic buildings, sites, districts, or archaeological resources;

Q. Whether the proposed use satisfies the requirements contained within the Supplemental Regulations for such special land use permit.

R. Whether or not the proposed building as a result of its proposed height will create a negative shadow impact on any adjoining lot or building.

S. Whether the proposed use would result in a disproportional proliferation of that or similar uses in the subject character area.

T. Whether the proposed use would be consistent with the needs of the neighborhood or of the community as a whole, be compatible with the neighborhood, and would not be in conflict with the overall objectives of the comprehensive plan.

C. Additional Criteria is contained in Supplemental Regulations of Zoning Ordinance: Sec. 27-874. Additional criteria for specified uses: "In addition to the criteria contained in Sec. 27-873 and Sec. 27-863 listed above, which each applicant for special land use permit is required to meet, Article IV, Supplemental Regulations of the DeKalb County Zoning Ordinance shall apply to that specific land use being applied for. No application for a Special Land Use permit for the uses specified shall be granted by the Board of Commissioners unless it is determined that all requirements contained within the zoning district in which such property is located, and the criteria contained in Section 27-873 and Article IV, Supplemental Regulations have been met."



404.371.2155 (o)
404.371.4556 (f)
DeKalbCountyGa.gov

Clark Harrison Building
330 W. Ponce de Leon Ave
Decatur, GA 30030

Chief Executive Officer
Michael Thurmond

DEPARTMENT OF PLANNING & SUSTAINABILITY

Director
Andrew A. Baker, AICP

SPECIAL LAND USE PERMIT CHECKLIST

(SUBMIT 4 COMPLETE, COLLATED, HARDCOPY SETS AND 1 SET IN PDF FORMAT ON FLASH DRIVE OR CD)

- _____ 1. Mandatory **Pre-Application Conference** with Planning & Sustainability staff. **Pre-Application form** to be completed in pre-application meeting. Please call (404) 371-2155 to schedule pre-app conference.
- _____ 2. Hold a **Pre-Submittal Community Meeting** with surrounding neighborhood associations and residents. Notify staff in advance of date, time, and location of meeting. **Provide documentation** (i.e., meeting notice, sign-in sheets, letter(s) from homeowners associations).
- _____ 3. **Application Form**. Form must be completely filled out and be the first page of the packet.
- _____ 4. Notarized **Authorization Form**, if the applicant is not the owner of the subject property, which
 - _____ a. is signed and notarized by all owners of the subject property;
 - _____ b. contains the mailing address and phone number of any applicant or agent who is authorized to represent the owner(s) of the subject property; and
 - _____ c. includes a warranty deed, if ownership is less than 2 consecutive years.
- _____ 5. **Written Legal Description** of subject property, in metes and bounds.
- _____ 6. **Boundary Survey** (showing existing buildings, structures, and improvements), prepared and sealed within the past ten years by a professional engineer or land surveyor registered in the State of Georgia, consistent with the plat(s) on the Official Tax Record. Applicant shall certify that the Boundary Survey is complete and currently accurate. **Site plans shall be drawn to scale** showing all proposed development or redevelopment projects, proposed buildings, structures, and improvements. Site plans must include the following:
 - _____ a. Complete boundaries of subject property including curb cuts, internal vehicular circulation facilities, and sidewalks;
 - _____ b. Location of buildings, structures, setback lines, buffer lines, and parking;
 - _____ c. Location of any 100-year floodplains, streams, and stream buffer lines;
 - _____ d. Notation of the total acreage or square footage of the subject property;
 - _____ e. Landscaping, trees, open space, and undisturbed buffers;
 - _____ f. Notation of building square footages and heights, residential density calculations, existing and proposed lot coverage, required and proposed parking, and open space calculations;
 - _____ g. Copies of site plans:
 - 1. Full-size site plans (at least 11" x 17"): 4 copies, folded.
 - 2. Site plan reduced to 8 1/2" x 11": 4 copies
- _____ 7. **Building Elevations**, renderings or details of materials proposed for compliance to Article 5, Ordinance
- _____ 8. **Letter of Application** identifying the proposed zoning classification, the reason for the rezoning request, the existing and proposed use of the property, and detailed characteristics of the proposed use (e.g., floor area, height of building, number of units, mix of unit types, hours of operation, etc. Include any statement of conditions agreed upon by the applicant.
- _____ 9. Written documented, detailed analysis of the impact of the proposed zoning map amendment with respect to each of the standards and factors specified in Article 7.
- _____ 10. Campaign disclosure statement, if applicable, to be filed in compliance with State law.
- _____ 11. **Application fee - \$400.00**. Payable to DeKalb County.

INCOMPLETE APPLICATIONS WILL NOT BE ACCEPTED

If subject property is made up of parcels located on opposite sides of a public street, a separate application is required for each parcel.

DEPARTMENT OF PLANNING & SUSTAINABILITY

- A. Filing Fee:** \$400. Filing fees shall not be refunded at any time following the deadline for amendments.
- B. Criteria:** Sec. 27-873. Special land use permits; criteria to be applied. The following criteria shall be applied by the Department of Planning and Sustainability, the Planning Commission, and the Board of Commissioners in evaluating and deciding any application for a special land use permit. No application for a special land use permit shall be granted by the Board of Commissioners unless satisfactory provisions and arrangements have been made concerning each of the following factors, all of which are applicable to each application:
- A. Adequacy of the size of the site for use contemplated and whether or not adequate land area is available for the proposed use including provision of all required yards, open space, off-street parking, and all other applicable requirements of the zoning district in which the use is proposed to be located;
 - B. Compatibility of the proposed use with adjacent properties and land uses and with other properties and land uses in the district;
 - C. Adequacy of public services, public facilities, and utilities to serve the use contemplated;
 - D. Adequacy of the public street on which the use is proposed to be located and whether or not there is sufficient traffic-carrying capacity for the use proposed so as not to unduly increase traffic and create congestion in the area;
 - E. Whether or not existing land uses located along access routes to the site will be adversely affected by the character of the vehicles or the volume of traffic generated by the proposed use;
 - F. Ingress and egress to the subject property and to all proposed buildings, structures, and uses thereon, with particular references to pedestrian and automotive safety and convenience, traffic flow and control, and access in the event of fire or other emergency;
 - G. Whether or not the proposed use will create adverse impacts upon any adjoining land use by reason of noise, smoke, odor, dust, or vibration generated by the proposed use;
 - H. Whether or not the proposed use will create adverse impacts upon any adjoining land use by reason of the hours of operation of the proposed use;
 - I. Whether or not the proposed use will create adverse impacts upon any adjoining land use by reason of the manner of operation of the proposed use;
 - J. Whether or not the proposed plan is consistent with all of the requirements of the zoning district classification in which the use is proposed to be located;
 - K. Whether or not the proposed use is consistent with the policies of the Comprehensive Plan;
 - L. Whether or not the proposed plan provides for all required buffer zones and transitional buffer zones where required by the regulations of the district in which the use is proposed to be located;
 - M. Whether or not there is adequate provision of refuse and service areas;
 - N. Whether the length of time for which the special land use permit is granted should be limited in duration;
 - O. Whether or not the size, scale and massing of proposed buildings are appropriate in relation to the size of the subject property and in relation to the size, scale and massing of the adjacent and nearby lots and buildings;
 - P. Whether the proposed plan will adversely affect historic buildings, sites, districts, or archaeological resources;
 - Q. Whether the proposed use satisfies the requirements contained within the Supplemental Regulations for such special land use permit.
 - R. Whether or not the proposed building as a result of its proposed height will create a negative shadow impact on any adjoining lot or building.
 - S. Whether the proposed use would result in a disproportional proliferation of that or similar uses in the subject character area.
 - T. Whether the proposed use would be consistent with the needs of the neighborhood or of the community as a whole, be compatible with the neighborhood, and would not be in conflict with the overall objectives of the comprehensive plan.
- C. Additional Criteria is contained in Supplemental Regulations of Zoning Ordinance:** Sec. 27-874. Additional criteria for specified uses: "In addition to the criteria contained in Sec. 27-873 and Sec. 27-863 listed above, which each applicant for special land use permit is required to meet, Article IV, Supplemental Regulations of the DeKalb County Zoning Ordinance shall apply to that specific land use being applied for. No application for a Special Land Use permit for the uses specified shall be granted by the Board of Commissioners unless it is determined that all requirements contained within the zoning district in which such property is located, and the criteria contained in Section 27-873 and Article IV, Supplemental Regulations have been met."

Legal Description


All that tract or parcel of land lying and being in Land Lot 37 of the 16th Land District, Dekalb County, Georgia and being more particularly described as follows:

BEGINNING at a point at the northern most intersection of the southerly right-of-way line of Panola Road (variable r/w) and the mitered right-of-way line between Panola Road and Young Road (variable r/w), said point being the TRUE POINT OF BEGINNING;

thence along said right-of-way line of Panola Road, N 33°34'10" E a distance of 347.47 feet to a point, thence leaving said right-of-way line, S 63°42'43" E a distance of 53.59 feet to a point, thence S 23°36'17" E a distance of 255.28 feet to a point on a curve on said northerly right-of-way line of Young Road, said curve having a radius of 794.44 feet, thence along said right-of-way along the arc of a said curve a distance of 343.91 feet to a point, said arc subtended by a chord bearing S 71°25'26" W, a distance of 341.23 feet to a point on the mitered right-of-way line, thence along said mitered right-of-way line, N 18°08'10" W a distance of 29.66 feet to a point, thence N 11°17'40" W a distance of 49.62 feet to a point, and the TRUE POINT OF BEGINNING.

Said property contains 60,229 square feet or 1.38 acres, more or less.

A new legal description was created for the combination of the two tracts, and the record legal descriptions went to the centerline of road less and except the current right-of-ways. And, because the survey is on the grid north bearing base.

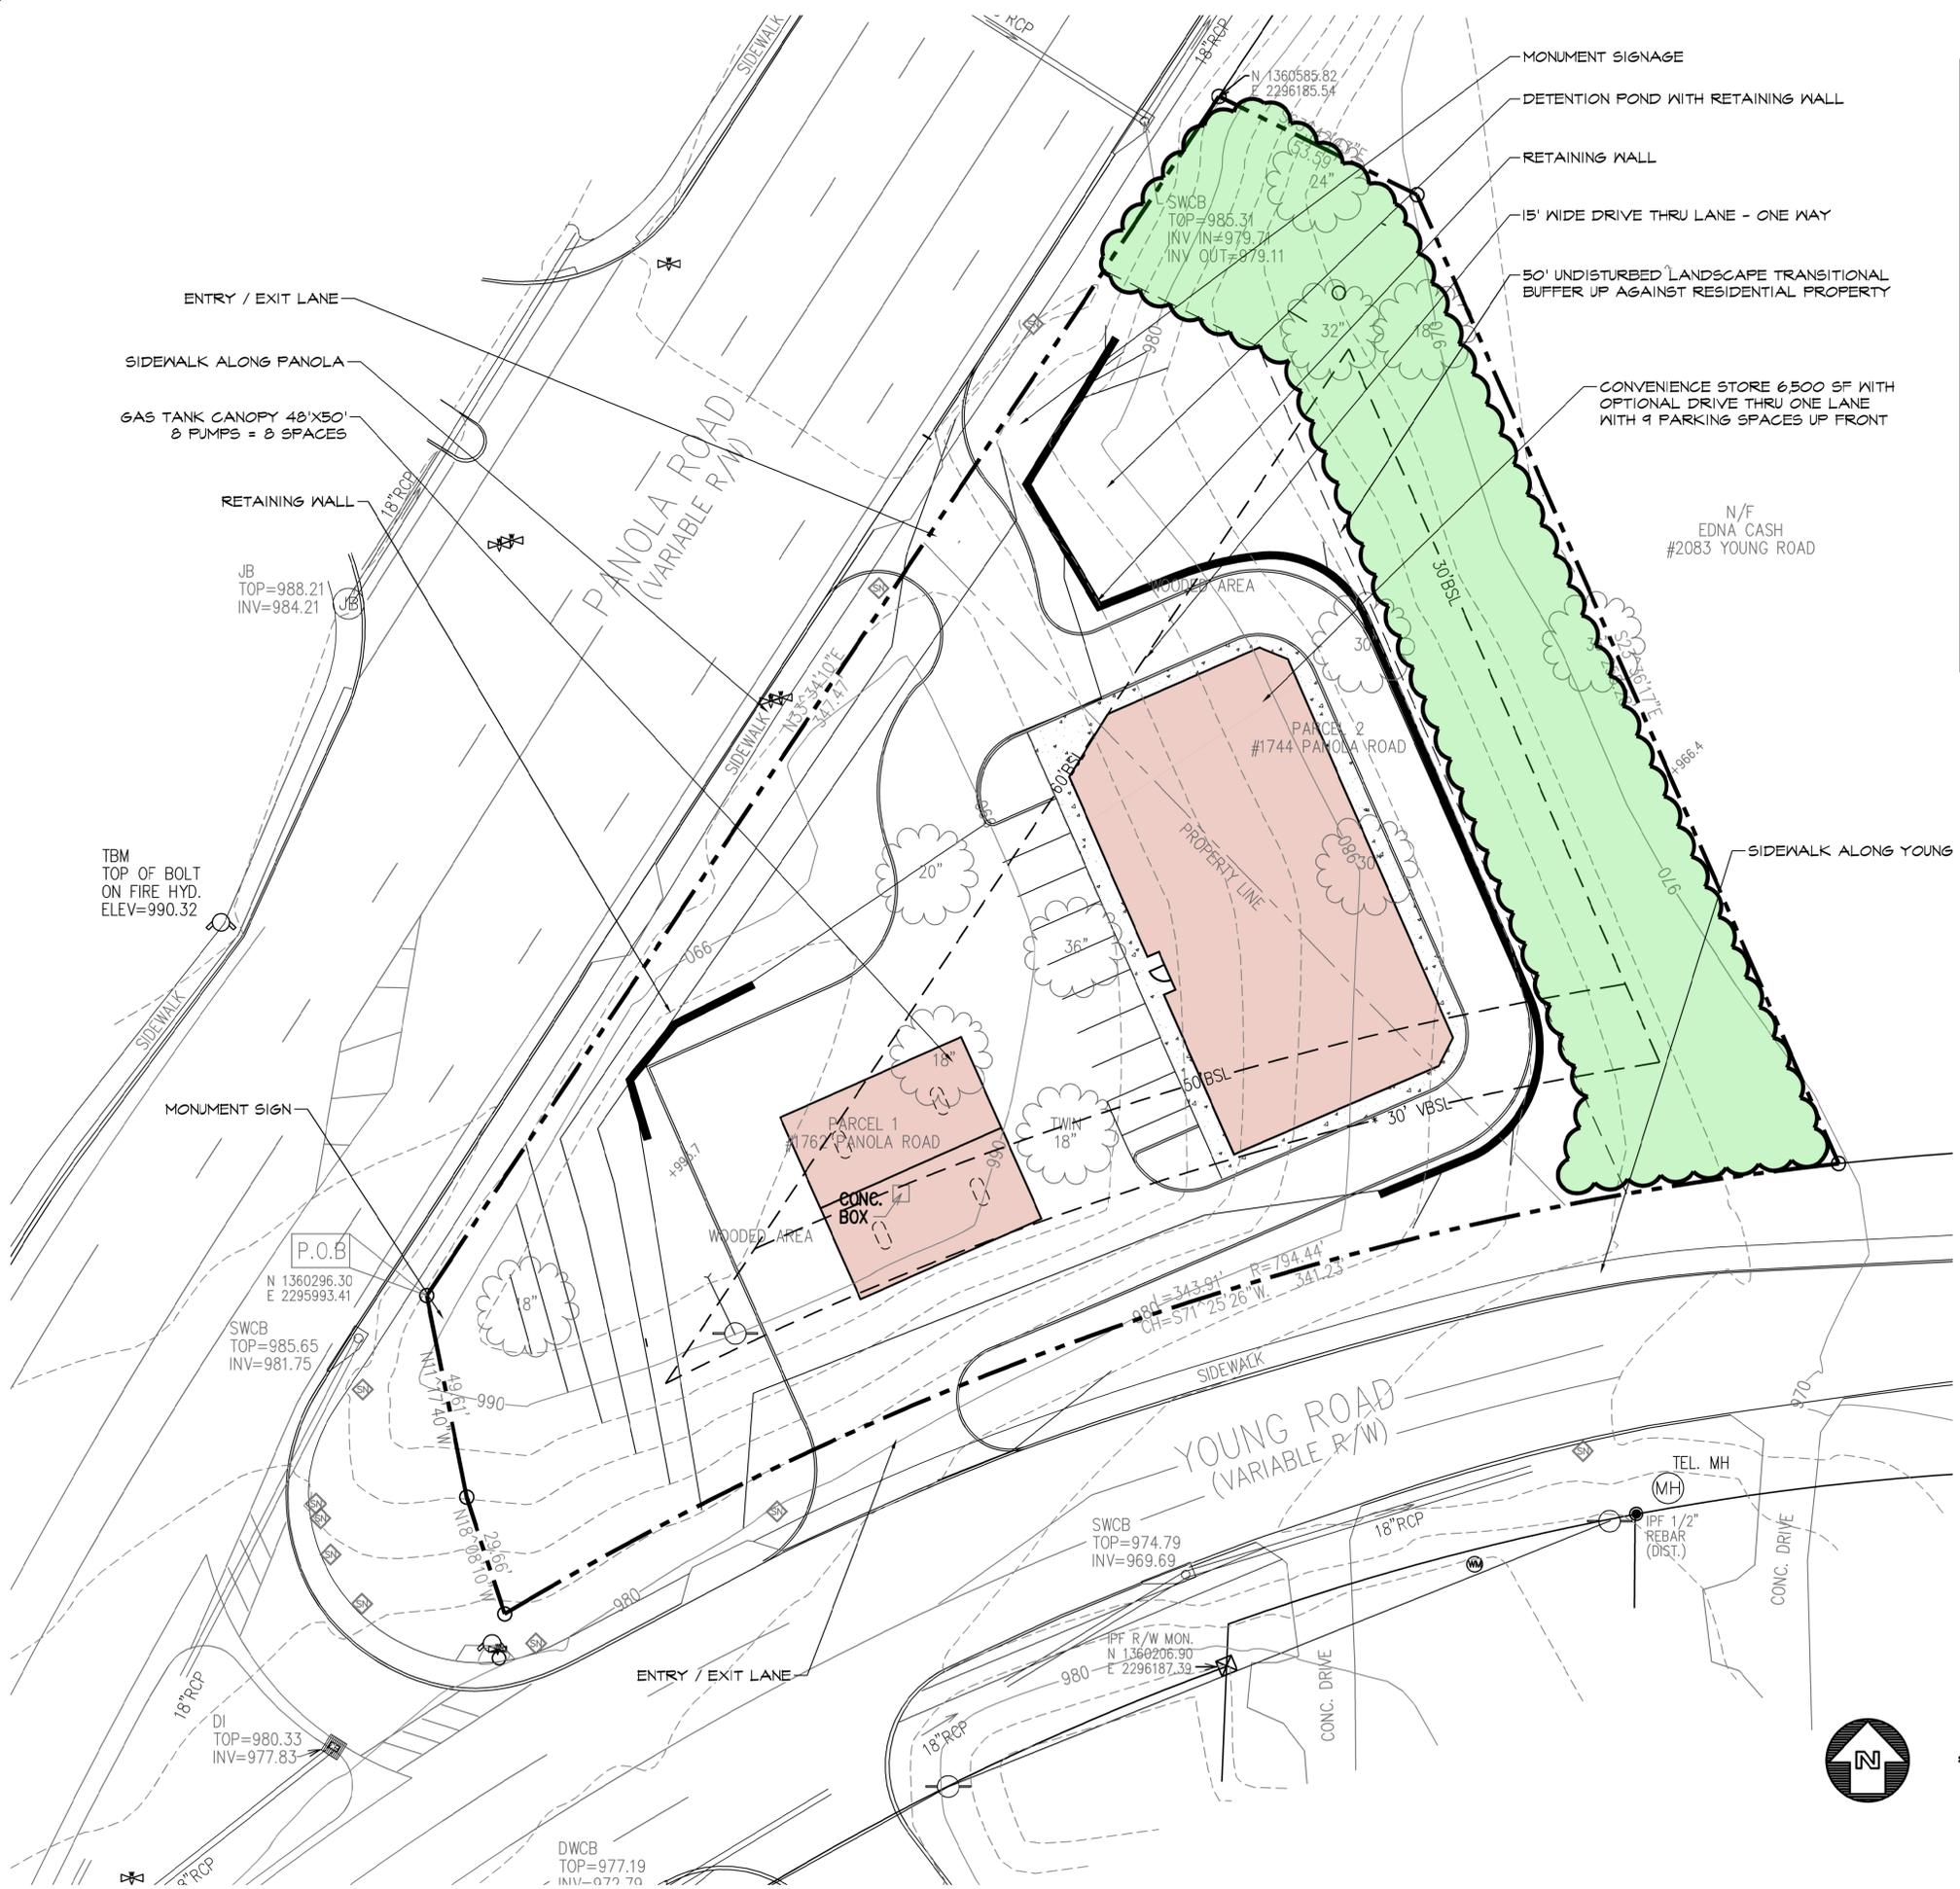

SITE SUMMARY TABLE

AREA	
TOTAL PROPERTY AREA:	1.30 AC
TRACT ONE:	0.72 AC
TRACT TWO:	0.58 AC
BUILDING AREA:	6,500 SF
IMPERVIOUS AREA:	0.63 AC (49%)
ZONING	
OVERLAY:	NONE
EXISTING PROPERTY ZONING:	R100
ADJACENT ZONING:	C3 (SOUTH ACROSS STREET); R100 (EAST) C1 (WEST ACROSS STREET)
PROPOSED ZONING	
PROPERTY ZONING:	C1
EXISTING ZONING BUILDING SETBACKS	
PANOLA RD FRONT YARD:	50' WITH R100
YOUNG RD FRONT YARD:	40' WITH R100
SIDE/REAR YARD:	10' WITH R100
C1 BUILDING SETBACKS	
PANOLA RD FRONT YARD:	60'
YOUNG RD FRONT YARD:	50'
REQUESTED VARIANCE TO YOUNG RD FRONTAGE:	30'
SIDE/REAR YARD:	30'
BUFFER / LANDSCAPE STRIPS	
PANOLA RD:	10' LANDSCAPE STRIP
YOUNG RD FRONT YARD:	10' LANDSCAPE STRIP
SIDE/REAR YARD:	50' CLASS C BUFFER AGAINST RESIDENTIAL
PARKING:	
MINIMUM (1 PER 500 SF):	6400 / 500 = 13 SPACES
PROPOSED:	18 (INCLUDING 2 HC SPACES & 8 PUMP SPACES)

CONCEPTUAL SITE PLAN
FOR:
1762 & 1744 PANOLA ROAD
STONE MOUNTAIN, GA.
DOUGLAS COUNTY, GA
PARCELS: 16 037 02 008, 16 037 02 007




No.	Revision/Issue	Date

RASK
CIVIL ENGINEERING
409 ROSE LANE
WOODSTOCK, GA 30188
(404) 226-6795

OWNER/DEVELOPER:
2020 PARTNERS LLC

CONTACT:

Project	Sheet
Date 11/3/20	C0.0
Scale 1"=20'	

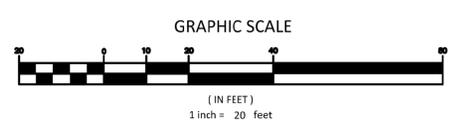



CONCEPTUAL BUILDING VIEW
1744 and 1762 Panola Road, Stone Mountain, Dekalb County



MATERIAL LEGEND

1. GLASS STOREFRONT
2. ENTRANCE PIERS CLAD IN BRICK
3. FRONT AND SIDE FAÇADE CLAD IN BRICK
4. METAL CANOPY
5. METAL COPING
6. SPACE FOR SIGNAGE
7. LANDSCAPING AT THE BUILDING
8. OUTDOOR SEATING



CONCEPTUAL BUILDING VIEW
1744 and 1762 Panola Road, Stone Mountain, Dekalb County

From: Jeffrey Smith
To: **Planning and Zoning
Department – Dekalb
County Ga.**

Intent Title: Letter of Impact on property
Location: 1762 & 1744 Panola Road and Young Road Corner

This letter is a description of factors needed to meet the Special Land Use approval

- A. The combination of both of these parcels works perfectly for the requested use. A gas pump layout as shown on our plans and the convenience store take up the central part of the site, and allows for easy access into and out of the site, and keeps buffers against residential.
- B. Compatibility with adjoining uses works well. The Residential to the north east will be blocked by an existing 50' vegetative buffer, and roads surround the other 2 sides on the corner.
- C. There is plenty of adequate public services, facilities and utilities available at this site.
- D. The shape of this corner lot allows for easy traffic flows and won't create congestion.
- E. Existing land use will not impact the character or volume of vehicles in the area.
- F. The shape of the lot and the use proposed will work perfectly on this site, allowing access from both sides with ability to add decel lanes if needed.
- G. This use will not create adverse impacts on adjoining land uses by reason of noise, smoke, odor, dust or vibration. This property will adhere by all codes for property storage of gas tanks to avoid smells. Noise will not be an issue with this use.
- H. This use will not create adverse impacts on the adjoining land uses by reason of hours of operation. All lighting will be directly lit downward, with no off site spread. Management will not allow large groups to gather outside on property. The use will be a high use for local police and will be visible by many to help keep safe. The hours will adhere to local laws.
- I. This use will not create any adverse impacts to adjoining land uses by reason of the manner of operation. This is for gas fill ups, and retail purchases indoors with no loitering allowed per county ordinances.
- J. The proposed plan is consistent with all zoning requirements of this district and will abide by all codes.
- K. The proposed plan does fit within the context of the comprehensive plan for this area.
- L. The proposed plan is designed specifically to adhere to all buffer zones required, and was designed to retain the natural buffers along the north east side. All landscape strips are added per code as well.
- M. This proposed plan allows for adequate refuse and service areas.
- N. This proposed plan will adhere to a timely duration for implementation.
- O. The size, scale and massing of the proposed building and gas canopy are designed to not to impact the neighborhood aesthetics. It is a single story building with very nice finishes. The size and massing will not affect the look of the surrounding area.
- P. This proposed use will not adversely affect any historic buildings, sites, districts, or archaeological resources.
- Q. The proposed use satisfies the requirements for such special uses.

- R. The proposed single story height of the building pulled back 50' from the street will not be a negative impact.
- S. This proposed use will be more of a boutique gas station convenience store and will not disproportionately proliferate similar uses in the area.
- T. The proposed use is consistent with the needs of the community. Atlanta is such a vehicular community and having a convenience store with gas station on a major corner with residential nearby will be popular use by all. It will not conflict with overall comprehensive plan of the area.

Sincerely,

A rectangular image showing a handwritten signature in blue ink on a light-colored background. The signature is cursive and appears to read 'Jeffrey Smith'.

Jeffrey Smith (Representative for Cityview)

From: Jeffrey Smith
To: **Planning and Zoning
Department – Dekalb
County Ga.**

Intent Title: Request for Land Use Change for Cityview to Allow Beer and Wine Sales
Location: 1762 & 1744 Panola Road and Young Road Corner

This letter is a request to the Dekalb County Planning and Zoning Department to please grant us a land use change that would allow us to sell beer and wine at a proposed convenience store with gas pumps in on the corner of 1762 & 1744 Panola Road and Young Road.

The existing site is on a triangle parcel of land and would be a convenient site for this use. Cityview and request a rezoning from R100 to C1 for this use as well. The location is currently an undeveloped wooden lot that would probably not be developed into a residential site because of its shape and location surrounded by major streets.

The store will be of high quality design, with nice finishes, and property will be lit with LED lighting to avoid unwanted people from gathering around for no reason. Management does not want this type of gas station. This is considered more of a high end gas station convenience store for the community.

Sincerely,



Jeffrey Smith (Representative for Cityview)
