

**Public Hearing:** YES ☒ NO ☐

**Department:** Planning & Sustainability

**SUBJECT:**

**COMMISSION DISTRICT(S):** Commission District 01 Super District 07

**Application of Paul Cables, Alpha Residential and Parker Poe to rezone properties from O-I (Office Institutional) zoning district to HR-3 (High Density Residential-3) zoning district to allow apartments, at 3375 Northeast Expressway.**

**PETITION NO:** N13-2022-2263 Z-22-1246093

**PROPOSED USE:** Redevelopment of the site into a 775-unit multi-family residential community.

**LOCATION:** 3375 Northeast Expressway, Chamblee, Georgia 30341

**PARCEL NO. :** 18-267-01-004; 18-267-01-007; 18-267-01-008

**INFO. CONTACT:** Planning & Sustainability

**PHONE NUMBER:** 404-371-2155

**PURPOSE:**

Application of Paul Cables, Alpha Residential and Parker Poe to rezone properties from O-I (Office Institutional) zoning district to HR-3 (High Density Residential-3) zoning district to allow apartments. The property is located on the east side of Interstate 85/Northeast Expressway and the south side of Woodcock Boulevard, at 3355, 3375, and 3395 Northeast Expressway in Chamblee, Georgia. The property has approximately 1,042 feet of frontage along Interstate 85/Northeast Expressway, 290 feet of frontage along Woodcock Boulevard and contains 7.02 acres.

**RECOMMENDATION:**

**COMMUNITY COUNCIL:** Deferral.

**PLANNING COMMISSION:** Two-Cycle Deferral.

**PLANNING STAFF:** Two-Cycle Deferral.

**STAFF ANALYSIS:** The applicant is requesting a rezoning from the O-I (Office Institutional) Zoning District to the HR-3 (High Density Residential-3) Zoning District for redevelopment of the site into a 775-unit multi-family residential community. The number of proposed units exceeds the statutory threshold of 400 housing units for a region and therefore, is subject to Development of Regional Impact (DRI) review by the Atlanta Regional Commission (ARC) and the Georgia Regional Transportation Authority (GRTA). The requested rezoning to HR-3 is not consistent with the current Office Park (OP) Comprehensive Plan future land use designation. However, the proposal was submitted to align with the estimated adoption of the 2050 Unified Plan, which includes a Regional Center (RC) future land use designation. OP does not carry a density range considering it was applied to capture mostly existing office park, university, and other similar uses. A change of these subject properties and others northbound along I-85 to RC would significantly enhance the visual appeal of the corridor, increase density, and boost much needed regional housing supply. However, until the new future land use map is adopted, this request cannot be approved at this time. Therefore, upon review of Section 7.3.5. (A-E and G) of the Zoning Ordinance, staff recommends a “2-cycle deferral to the March 2023 zoning agenda”.

**PLANNING COMMISSION VOTE: 2-Cycle Deferral 6-2-0.** Jon West moved, LaSonya Osler seconded for a 2-cycle deferral to the March 2023 zoning agenda, per Staff recommendation. Vivian Moore and Jana Johnson opposed.

**COMMUNITY COUNCIL VOTE/RECOMMENDATION: Deferral 6-0-0.** Board members present voted for deferral and that the project shall not exceed 500 units, if meeting all other criteria.



## DeKalb County Department of Planning & Sustainability

178 Sams Street,  
Decatur, GA 30030

(404) 371-2155 / [www.dekalbcountyga.gov/planning](http://www.dekalbcountyga.gov/planning)

**Planning Commission Hearing Date: November 1, 2022**  
**Board of Commissioners Hearing Date: November 17, 2022**

### STAFF ANALYSIS

<b>Case No.:</b>	Z-22-1246093	<b>Agenda #:</b> 2022-2263
<b>Location/Address:</b>	3355, 3375, & 3395 Northeast Expressway	<b>Commission District:</b> 01 <b>Super District:</b> 07
<b>Parcel ID(s):</b>	18-267-01-004, -007, & -008	
<b>Request:</b>	Rezone from the O-I (Office Institutional) Zoning District to HR-3 (High Density Residential-3) Zoning District to allow multi-family development.	
<b>Property Owner(s):</b>	3395 Northeast Expressway, LLC; 3375 Northeast Expressway, LLC; 3355 Northeast Expressway, LLC	
<b>Applicant/Agent:</b>	Alpha Residential & Parker Poe Adams & Bernstein, LLP	
<b>Acreage:</b>	7.02 acres	
<b>Existing Land Use:</b>	Office	
<b>Surrounding Properties:</b>	<b>North:</b> City of Chamblee <b>East:</b> O-I <b>South:</b> O-I, C-2, MR-2 <b>West:</b> City of Chamblee (across I-85)	
<b>Comprehensive Plan:</b>	<b>OP</b>	<input type="checkbox"/> <b>Consistent</b> <input checked="" type="checkbox"/> <b>Inconsistent</b>

**Staff Recommendation:** 2-cycle deferral.

The applicant is requesting a rezoning from the O-I (Office Institutional) Zoning District to the HR-3 (High Density Residential-3) Zoning District for redevelopment of the site into a 775-unit multi-family residential community. The number of proposed units exceeds the statutory threshold of 400 housing units for a region and therefore, is subject to Development of Regional Impact (DRI) review by the Atlanta Regional Commission (ARC) and the Georgia Regional Transportation Authority (GRTA).

The requested rezoning to HR-3 is not consistent with the current Office Park (OP) *Comprehensive Plan* future land use designation. However, the proposal was submitted to align with the estimated adoption of the 2050 *Unified Plan*, which includes a Regional Center (RC) future land use designation. OP does not carry a density range considering it was applied to capture mostly existing office park, university, and other similar uses. A change of these subject properties and others northbound along I-85 to RC would significantly enhance the visual appeal of the corridor, increase density, and boost much needed regional housing supply. However, until the new future land use map is adopted, this request cannot be approved at this time.

Therefore, upon review of Section 7.3.5. (A-E and G) of the *Zoning Ordinance*, staff recommends a two-cycle deferral to the February/March 2023 zoning cycle.



**DEKALB COUNTY GOVERNMENT  
PLANNING DEPARTMENT  
DISTRIBUTION FORM**

**NOTE: PLEASE RETURN ALL COMMENTS VIA EMAIL OR FAX TO EXPEDITE THE PROCESS TO  
MICHELLE ALEXANDER [mmalexander@dekalbcountyga.gov](mailto:mmalexander@dekalbcountyga.gov) AND/OR LASONDRA HILL  
[lahill@dekalbcountyga.gov](mailto:lahill@dekalbcountyga.gov)**

**COMMENTS FORM:  
PUBLIC WORKS WATER AND SEWER**

Case No.: Z-22-1246093

Parcel I.D. #: 18-267-01-004, 18-267-01-007, 18-267-01-008

Address: 3375 NORTHEAST EXPY  
CHAMBLEE, GA 30341  
\_\_\_\_\_

**WATER:**

Size of existing water main: 8" CI (adequate/inadequate)

Distance from property to nearest main: adjacent

Size of line required, if inadequate: unknown

-----  
**SEWER:**

Outfall Servicing Project: North Fork Peachtree Creek

Is sewer adjacent to property: Yes ☒ No ☐ If no, distance to nearest line: \_\_\_\_\_

Water Treatment Facility: Atlanta ☒ adequate ☐ inadequate

Sewage Capacity: 40 (MGPD) Current Flow: 36 (MGPD)

**COMMENTS:**

Sewer capacity required if work is an addition

Signature: Yola Lewis



10/17/2022

To: Ms. Madolyn Spann, Planning Manager  
Mr. John Reid, Senior Planner  
From: Ryan Cira, Environmental Health Manager  
Cc: Alan Gaines, Technical Services Manager  
Re: Rezone Application Review

General Comments:

DeKalb County Health Regulations prohibit use of on-site sewage disposal systems for

- multiple dwellings
- food service establishments
- hotels and motels
- commercial laundries
- funeral homes
- schools
- nursing care facilities
- personal care homes with more than six (6) clients
- child or adult day care facilities with more than six (6) clients
- residential facilities containing food service establishments

If proposal will use on-site sewage disposal, please contact the Land Use Section (404) 508-7900.

Any proposal, which will alter wastewater flow to an on-site sewage disposal system, must be reviewed by this office prior to construction.

This office must approve any proposed food service operation or swimming pool prior to starting construction.

Public health recommends the inclusion of sidewalks to continue a preexisting sidewalk network or begin a new sidewalk network. Sidewalks can provide safe and convenient pedestrian access to a community-oriented facility and access to adjacent facilities and neighborhoods.

For a public transportation route, there shall be a 5ft. sidewalk with a buffer between the sidewalk and the road. There shall be enough space next to sidewalk for bus shelter's concrete pad installation.

Since DeKalb County is classified as a Zone 1 radon county, this office recommends the use of radon resistant construction.

## DeKalb County Board of Health

404.508.7900 • [www.dekalbhealth.net](http://www.dekalbhealth.net)

10/17/2022

---

---

N13 2022-2263

Z-22-1246093 18-267-01-004, 18-267-01-007, 18-267-01-008

3375 Northeast Expy, Chamblee, GA 30341

☐ Amendment

- Please review general comments.
- Note: This property may be on septic. Based on our records several surrounding properties have septic system installed. Our office does not have records that indicates installation.

---

---

N14 2022-2264

Z-22-1246095 18-049-01-012, 18-049-01-013

1620 Scott Blvd., Decatur, GA 30033

☐ Amendment

- Please review general comments.
- Note: This property may be on septic. Based on our records several surrounding properties have septic system installed. Our office does not have records that indicates installation.

---

---

N15 2022 2265

Z22-1246096 15-248-09-015

2739 Craigie Ave., Decatur, GA 30030

☐ Amendment

- Please review general comments.

---

---

N16 2022-2268

SLUP-22-1246099 15-224-09-062

1193 Sherrington Drive, Stone Mountain, GA 30083

☐ Amendment

- Please review general comments.

## Zoning Comments – October 2022

- N1.** No package to review.
- N2. 1845 Lawrenceville Hwy.** Lawrenceville Hwy is a state route. GDOT review and approval required prior to permitting. Lawrenceville Hwy is classified as a major arterial. Requires a right of way dedication of 50 feet from centerline OR such that all public infrastructure is within right of way, whichever greater. Add ADA Ramps and a pedestrian crossing across Jordan Lane. Requires a 5-foot landscape strip with a 10 foot multi-use path. No poles may remain within the limits of the path. Requires pedestrian scale streetlights. Jordan Lane is classified as a local road. Requires a right of way dedication of 27.5 feet from centerline OR such that all public infrastructure is within right of way, whichever greater. Requires 12-foot travel lane from centerline with curb and gutter. Requires a 5-foot landscape strip with a 5-foot sidewalk. Requires pedestrian scale streetlights. No poles may remain within the limits of the sidewalk. Driveway on Jordan Lane cannot be relocated without Transportation approval- proposed location acceptable.
- N3. 1251 Robinwood Rd.** Build 5 foot sidewalks in front of the subject property and extend to Lawrenceville Hwy within the current right of way. Robinwood Rd is classified as a local road. Requires a right of way dedication of 27.5 feet from centerline OR such that all public infrastructure is within right of way, whichever greater. Requires 12 foot travel lane from centerline with curb and gutter. Requires a 5 foot landscape strip with a 5 foot sidewalk on right of way. Requires pedestrian scale streetlights. Street parking within the right of way must be approved by Roads & Drainage prior to permitting. No poles may remain within the limits of the sidewalk. Interior streets/alleys must be private.
- N4. 3458 Mountain Drive.** Mountain Drive is a state route and requires GDOT review and approval prior to permitting. Requires traffic study to determine required number of lanes and queue lengths at entrances. The study will also determine the need for left turn lanes into the development. Mountain Drive is classified as a collector road. Requires a right of way dedication of 35 from centerline OR such that all public infrastructure is within right of way, whichever greater. Requires a 5 foot landscape strip with a 10 foot multi-use path. No poles may remain within the limits of the path. Requires pedestrian scale streetlights. Speed Limit is 45 mph (per plans). Watch minimum driveway separation spacing in Sec 14-200(6). Speed Limits between 36 to 45mph requires 245 feet of separation between driveways. Developments with 151-300 residential units require 3 access points (Land development Code Sec 14-200(5).) Suggest that if you are seeking a variance that you do it within the zoning process. Interior street must be private.
- N5. 6168 Marbut Rd.** No parking allowed on Marbut Road.
- N6/N7. 2179 Bouldercrest Road.** Bouldercrest Road is classified as a major arterial. Requires a right of way dedication of 50 from centerline OR such that all public infrastructure is within right of way, whichever greater. Replace curbing along property frontage. Requires a 5 foot landscape strip with a 10 foot mulituse path. No poles may remain within the limits of the path. Requires pedestrian scale streetlights. No Parking allowed within the right of way.
- N8. 3507 Memorial Drive.** Memorial Drive is a state route. GDOT review and approval required prior to permitting. No comment. Based on the plan, this site it interior to the property and not adjacent to a right of way.

- N9. 311 South Howard St.** (They have the wrong address on the application. It is 211 South Howard Street.) Memorial Drive is a state route within the City of Atlanta. Both agencies will have to review and approve the requirements prior to permitting. For DeKalb: Memorial Drive requires a right of way dedication of 50 foot from centerline OR such that all public infrastructure is within right of way, whichever greater. Requires a 5 foot landscape strip with a 10 foot mulituse path. No poles may remain within the limits of the path. Requires pedestrian scale streetlights. DeKalb Transportation will defer to the City of Atlanta comments for right of way improvements. South Howard St is classified as a collector street. South Howard Street requires a right of way dedication of 35 feet from centerline OR such that all public infrastructure is within right of way, whichever greater. Requires a 5 foot landscape strip with a 10 foot mulituse path. No poles may remain within the limits of the path. Requires pedestrian scale streetlights. Access point must remain at the southern property line on South Howard St. Interior private alley (instead of a shared drive for permitting) must be private. Shared drives not allowed for 6 lots, private alley in this case is allowed.
- N10. 1347 Bermuda Road.** By Code- shared driveways can only be for 2 lots. A variance will be necessary to have 6 lots on a shared driveway. Suggestion: widen to 24 feet and make it a private road. Bermuda Road is classified as a collector road. requires a right of way dedication of 35 from centerline OR such that all public infrastructure is within right of way, whichever greater. Requires a 5 foot landscape strip with a 10 foot mulituse path. No poles may remain within the limits of the path. Requires pedestrian scale streetlights. Watch minimum separation of drives/roads in section 14-200(6) based on the speed limit of the road.
- N11. 8067 Rockbridge Road.** No Access on The Trace. Rockbridge Road is classified as a major arterial. Requires a right of way dedication of 50 feet from centerline OR such that all public infrastructure is within right of way, whichever greater. Requires a 5 foot landscape strip with a 10 foot mulituse path. No poles may remain within the limits of the path. Requires pedestrian scale streetlights. The Trace is classified as a local road. Requires a right of way dedication of 27.5 feet from centerline OR such that all public infrastructure is within right of way, whichever greater. Requires a 5 foot landscape strip with a 5 foot sidewalk path. No poles may remain within the limits of the sidewalk. Requires pedestrian scale streetlights. This property is within the interior of a curve. Intersection sight distance exiting the property (based on AASHTO guidance and sealed by a professional engineer) must be met prior to permitting. Guardrail resign must also take place by a professional engineer along the Rockbridge frontage.
- N12. 1065 Fayetteville Rd.** Fayetteville Road is classified as a collector road. Requires a right of way dedication of 35 feet from centerline OR such that all public infrastructure is within right of way, whichever greater. Requires a 5 foot landscape strip with a 10 foot mulituse path. No poles may remain within the limits of the path. Requires pedestrian scale streetlights. Graham Circle is classified as a local road. Requires a right of way dedication of 27.5 feet from centerline OR such that all public infrastructure is within right of way, whichever greater. Requires a 12 foot travel lane from centerline of road. Requires a 5 foot landscape strip with a 5 foot sidewalk path. No poles may remain within the limits of the sidewalk. Requires pedestrian scale streetlights. Interior streets are shown on site plan as private. If they become public: Requires a right of way dedication of 55 feet. Requires a 5 foot landscape strip with a 6 foot sidewalk. No poles may remain within the limits of the sidewalk. Requires pedestrian scale streetlights.
- N13. 2255, 3375, 3395 Northeast Expressway.** All access is from GDOT right of way. GDOT review and permits required. Further discussions required around the Peachtree Greenway Trail connection. All public infrastructure must be on right of way.
- N14. 1602 Scott Blvd.** Scott Blvd is a state route. GDOT review and approval required prior to permitting. Scott Blvd is classified as a major arterial. Requires a right of way dedication of 50 feet from centerline OR such that all public infrastructure is within right of way, whichever greater. Requires a 5 foot landscape strip with a 10 foot mulituse path. Extend Path to and along Blackmon Drive frontage. No poles may remain within the limits of the path. Requires pedestrian scale streetlights. All interior streets to be private. No access allowed on Blackmon Drive Right in right out only allowed on Scott Blvd- with proper design to prohibit restricted movements.
- N15. 2739 Craigie Ave.** No comment.
- N16. 1259 Sheppard Ct.** No comment.



**N17/N18.** Not in package to review.

**N19.** No comment.

**DeKalb County School District  
Development Review Comments**

**Analysis Date:** 10/14/2022

**Submitted to:** DeKalb County

**Case #:** Z-22-1246093

**Parcel #:** 18-267-01-004/-007/-008

**Name of Development:** Alpha Northeast Expressway

**Location:** 3355, 3375, 3395 Northeast Expy, south of Woodcock Blvd

**Description:** Proposed 840 apartment units to replace 3 office buildings.

**Impact of Development:** When fully constructed, this development would be expected to generate 93 students: 37 at Henderson Mill Elementary, 17 at Henderson Middle School, 21 at Lakeside High School, 16 at other DCSD schools, and 2 at private school. Enrollment at Henderson Mill ES and Lakeside HS is already above capacity and additional students may require temporary or permanent classroom additions and/or redistricting.

	<b>Henderson</b>					
<b>Current Condition of Schools</b>	<b>Henderson Mill Elementary</b>	<b>Middle School</b>	<b>Lakeside High School</b>	<b>Other DCSD Schools</b>	<b>Private Schools</b>	<b>Total</b>
Capacity	504	1,590	1,705			
Portables	7	0	11			
Enrollment (Oct. 2022)	505	1,363	2,147			
Seats Available	-1	227	-442			
Utilization (%)	100.2%	85.7%	125.9%			
<b>New students from development</b>	37	17	21	16	2	93

New Enrollment	542	1,380	2,168
New Seats Available	-38	210	-463
New Utilization	107.5%	86.8%	127.2%

	<b>Attend Home School</b>	<b>Attend other DCSD School</b>	<b>Private School</b>	<b>Total</b>
<b>Yield Rates</b>				
Elementary	0.0446	0.0094	0.0008	0.0548
Middle	0.0197	0.0050	0.0000	0.0247
High	0.0248	0.0044	0.0010	0.0303
<b>Total</b>	<b>0.0890</b>	<b>0.0189</b>	<b>0.0018</b>	<b>0.1097</b>

**Student Calculations**

<b>Proposed Units</b>	840
<b>Unit Type</b>	APT
<b>Cluster</b>	Lakeside High School

	<b>Attend Home School</b>	<b>Attend other DCSD School</b>	<b>Private School</b>	<b>Total</b>
<b>Units x Yield</b>				
Elementary	37.43	7.90	0.67	46.00
Middle	16.53	4.24	0.00	20.77
High	20.84	3.71	0.86	25.41
<b>Total</b>	<b>74.80</b>	<b>15.85</b>	<b>1.53</b>	<b>92.18</b>

	<b>Attend Home School</b>	<b>Attend other DCSD School</b>	<b>Private School</b>	<b>Total</b>
<b>Anticipated Students</b>				
Henderson Mill Elementary	37	8	1	46
Henderson Middle School	17	4	0	21
Lakeside High School	21	4	1	26
<b>Total</b>	<b>75</b>	<b>16</b>	<b>2</b>	<b>93</b>



## DEKALB COUNTY GOVERNMENT PLANNING DEPARTMENT DISTRIBUTION FORM

The following areas below may warrant comments from the Development Division. Please respond accordingly as the issues relate to the proposed request and the site plan enclosed as it relates to Chapter 14. You may address applicable disciplines.

### DEVELOPMENT ANALYSIS:

- **Storm Water Management**

Compliance with the Georgia Stormwater Management Manual, DeKalb County Code of Ordinances 14-40 for Stormwater Management and 14-42 for Storm Water Quality Control **(sections have been amended recently; please request the amended chapter)**, to include Runoff Reduction Volume where applicable is required as a condition of land development permit approval. Use Volume Three of the G.S.M.M. for best maintenance practices. Use the NOAA Atlas 14 Point Precipitation Data set specific to the site. Recommend Low Impact Development features/ Green Infrastructure be included in the proposed site design to protect as much as practicable the statewaters and special flood hazard areas.

**Conceptual plan doesn't indicate the location of the stormwater management facility. Location of stormwater management shall be shown or compliance with the County stormwater management regulations shall be explained.**

**Additional consideration must be given to the 10% downstream analysis.**

**Runoff Reduction Volume shall be provided unless technical justification is provided regarding the unfeasibility. Strongly recommend investigating the site and identify location where RRV can be provided and re-design/revise the layout to comply with the RRV requirement.**

- **Flood Hazard Area/Wetlands**

The presence of FEMA Flood Hazard Area was indicated in the County G.I.S. mapping records for the site; and should be noted in the plans at the time of any land development permit application. **Encroachment of flood hazard areas require compliance with Article IV of Chapter 14 and FEMA floodplain regulations.**

**Stormwater management facility is not allowed in the floodplain nor in the stream buffer.**

- **Landscaping/Tree Preservation**

Landscaping and tree preservation plans for any building, or parking lot must comply with DeKalb County Code of Ordinances 14-39 as well as Chapter 27 Article 5 and are subject to approval from the County Arborist.

- **Tributary Buffer**

State water buffer was not reflected in the G.I.S. records for the site. Typical state waters buffer have a 75' undisturbed stream buffer and land development within the undisturbed creek buffer is prohibited without a variance per DeKalb County Code of Ordinances 14-44.1



DEKALB COUNTY GOVERNMENT  
PLANNING DEPARTMENT  
DISTRIBUTION FORM

N-13

NOTE: PLEASE RETURN ALL COMMENTS VIA EMAIL OR FAX TO EXPEDITE THE PROCESS TO  
MICHELLE ALEXANDER [mmalexander@dekalbcountyga.gov](mailto:mmalexander@dekalbcountyga.gov) AND/OR LASONDRA HILL  
[lahill@dekalbcountyga.gov](mailto:lahill@dekalbcountyga.gov)

COMMENTS FORM:  
PUBLIC WORKS TRAFFIC ENGINEERING

Case No.: Z-22-1246093 Parcel I.D. #: 18-267-01-004

Address: 3375  
NORTHHEM Exp  
Chamblee, GA 30041

Adjacent Roadway (s):

_____	_____
(classification)	(classification)

Capacity (TPD) _____	Capacity (TPD) _____
Latest Count (TPD) _____	Latest Count (TPD) _____
Hourly Capacity (VPH) _____	Hourly Capacity (VPH) _____
Peak Hour Volume (VPH) _____	Peak Hour Volume (VPH) _____
Existing number of traffic lanes _____	Existing number of traffic lanes _____
Existing right of way width _____	Existing right of way width _____
Proposed number of traffic lanes _____	Proposed number of traffic lanes _____
Proposed right of way width _____	Proposed right of way width _____

Please provide additional information relating to the following statement.

According to studies conducted by the Institute of Traffic Engineers (ITE) 6/7<sup>TH</sup> Edition (whichever is applicable), churches generate an average of fifteen (15) vehicle trip end (VTE) per 1,000 square feet of floor area, with an eight (8%) percent peak hour factor. Based on the above formula, the \_\_\_\_\_ square foot place of worship building would generate \_\_\_\_\_ vehicle trip ends, with approximately \_\_\_\_\_ peak hour vehicle trip ends.

Single Family residence, on the other hand, would generate ten (10) VTE's per day per dwelling unit, with a ten (10%) percent peak hour factor. Based on the above referenced formula, the \_\_\_\_\_ (Single Family Residential) District designation which allows a maximum of \_\_\_\_\_ units per acres, and the given fact that the project site is approximately \_\_\_\_\_ acres in land area, \_\_\_\_\_ daily vehicle trip end, and \_\_\_\_\_ peak hour vehicle trip end would be generated with residential development of the parcel.

COMMENTS:

Field and plan review. Nothing found that would affect traffic condition or flow.

Signature: [Signature]

DEPARTMENT OF PLANNING & SUSTAINABILITY

**Rezoning Application to Amend the Official Zoning Map of DeKalb  
County, Georgia**

Date Received: \_\_\_\_\_ Application No: \_\_\_\_\_

Applicant Name: Paul Cables, Alpha Residential represented by Jahnee Prince, Parker Poe

Applicant E-Mail Address: pcables@alpharesidential.com

Applicant Mailing Address: \_\_\_\_\_

Applicant Daytime Phone: 678-940-9729 Fax: \_\_\_\_\_

Owners Names: 3355 Northeast Expressway LLC; 3375 Northeast Expressway, LLC; 3395 Northeast Expressway, LLC

Owner Mailing Address: 34 Peachtree Street NW, 28th floor, Atlanta GA 30303

Owner Daytime Phone: 404-861-1795

Address of Subject Property: 3355,3375, and 3395 Northeast Expressway, Chamblee GA 30341

Parcel ID#: 18 267 01 004, 18 267 01 008, 18 267 01 007

Acreage: 7.02 Commission District: 1 and 7

Present Zoning District(s): OI

Proposed Zoning District: HR-3

Present Land Use Designation: OP

Proposed Land Use Designation (if applicable): RC



**Jahnee Prince**

***Associated Professional***

t: 678.690.5750

f: 404.869.6972

jahneeprince@parkerpoe.com

Atlanta, GA  
Charleston, SC  
Charlotte, NC  
Columbia, SC  
Greenville, SC  
Raleigh, NC  
Spartanburg, SC  
Washington, DC

August 10, 2022

**Re: Rezoning Application by Alpha Residential for approximately 7.02 acres located at 3355, 3375, and 3395 Northeast Expressway, Chamblee, Georgia 30341**

Dear Property Owner:

Our law firm represents Alpha Residential, with respect to the above referenced application for rezoning from OI, Office Institutional to HR-3, High Density Residential-3 to develop up to 840 apartments at 3355, 3375, and 3395 Northeast Expressway, Chamblee, Georgia 30341. A map is attached that shows the location of the subject property and there is a concept plan that shows the conceptual plan for the apartment buildings.

In accordance with Dekalb County's requirements, we are notifying, in writing, all surrounding property owners within a 500 foot radius of the subject property as shown on the most current tax record, and neighborhood associations/community groups within one half mile, that we will be hosting a Zoom community information meeting on August 25, 2022 at 6 pm. Please use this link to join the Zoom Meeting:

<https://parkerpoe.zoom.us/j/87399868605?pwd=TzRDd3BFdXBjZjJdDRDMnMvdz09>

Meeting ID: 873 9986 8605

Passcode: 650401

One tap mobile

+13017158592,,87399868605#,,, \*650401# US (Washington DC)

+13092053325,,87399868605#,,, \*650401# US

Dial by your location

+1 301 715 8592 US (Washington DC)

+1 309 205 3325 US

+1 312 626 6799 US (Chicago)

+1 646 931 3860 US

+1 929 205 6099 US (New York)

+1 253 215 8782 US (Tacoma)

+1 346 248 7799 US (Houston)

+1 386 347 5053 US

+1 564 217 2000 US

+1 669 444 9171 US

+1 669 900 6833 US (San Jose)

+1 719 359 4580 US

Meeting ID: 873 9986 8605

Passcode: 650401

Find your local number: <https://parkerpoe.zoom.us/u/kdA01I6ruM>

August 10, 2022  
Page 2

The rezoning application will be filed on September 1, 2022. Once our application is accepted by Dekalb County staff, additional materials filed in support of the application may be viewed at <https://www.dekalbcountyga.gov/planning-and-sustainability/public-hearing-agendas-info>. The anticipated Dekalb County Planning Commission hearing date is November 1, 2022 at 5:30 p.m. and the anticipated Dekalb County Board of Commissioners public hearing date is November 17, 2022 at 5:30 p.m.

The application does not include your property and this notice does not require that you take any action, only that you be notified as to the matters contained herein. Nevertheless, please feel free to contact me with any questions or concerns regarding the application.

Very truly yours,




Jahnee Prince

JP  
Enclosures





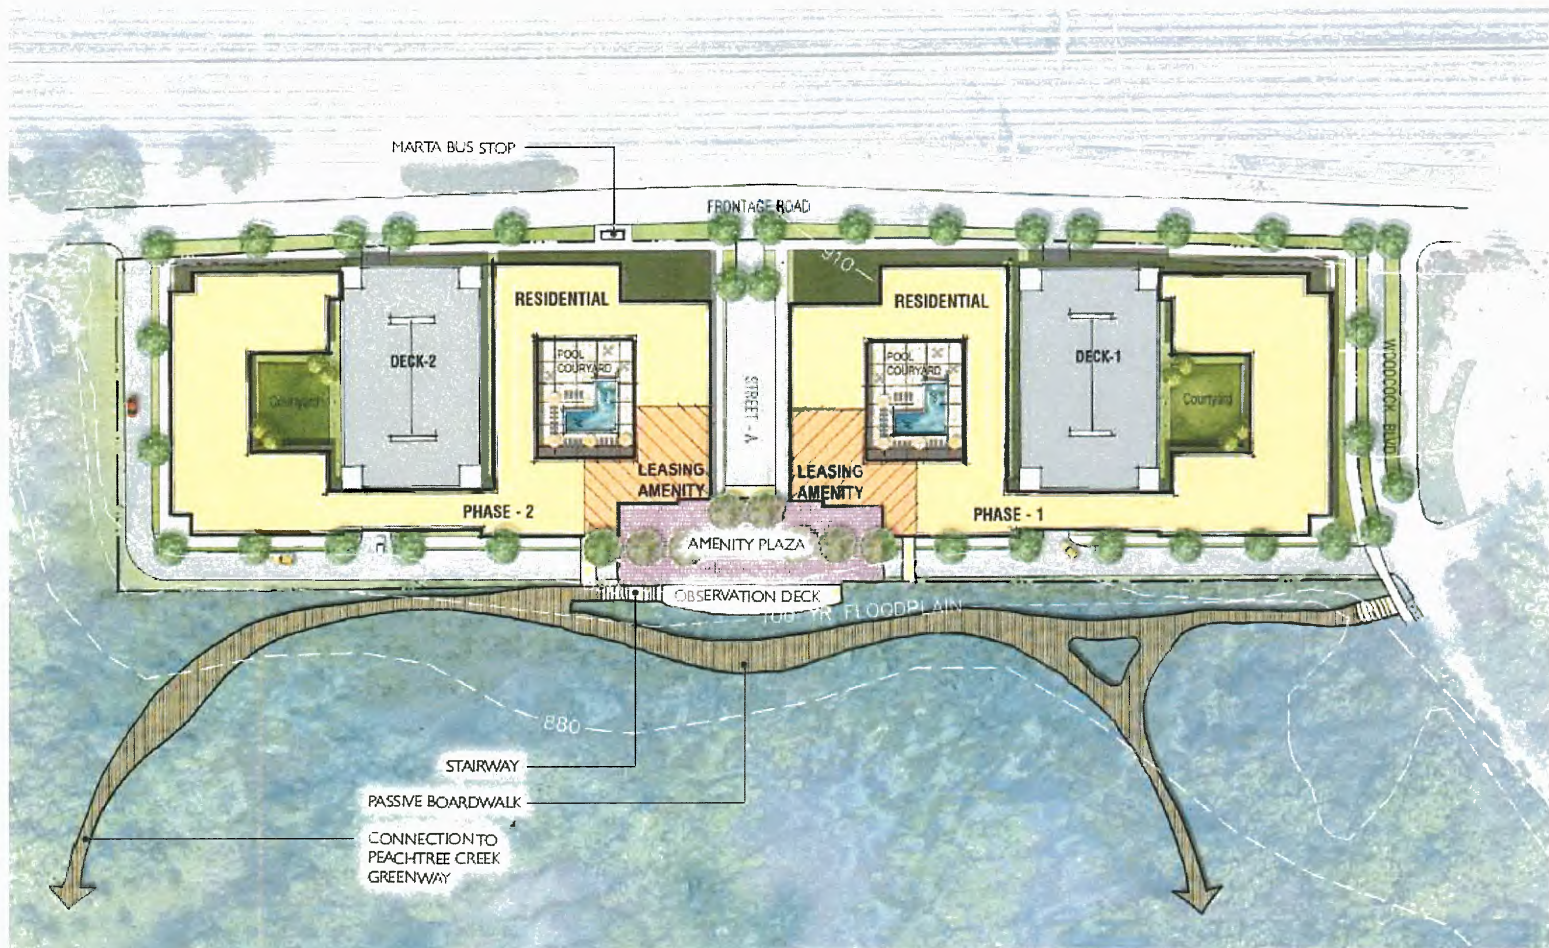





### Property owner mailing list disclaimer for DeKalb County

**We are providing a list of property owners as a courtesy. It may or may not contain all property owners. It is the applicant's responsibility to ensure that they are complying with the community meeting requirements, including contacting all property owners within 500 feet of the subject property.**

No application for an amendment to the land use plan, an amendment to the official zoning map or special land use permit or a major amendment/modification to a condition of zoning shall be filed and/or accepted for filing until such time as the applicant has conducted a publicized pre-submittal community meeting(s) with surrounding neighborhood association(s)/community groups within one-half (1/2) mile of the subject property and adjacent and nearby property owners within five hundred (500) feet of the subject property.

A notice of the pre-submittal community meeting shall be made in writing. The pre-submittal community meeting shall be held via an online meeting service (e.g. Zoom, Skype, Microsoft Teams, etc.). The online, pre-submittal community meeting shall take place no less than fifteen (15) days after the date of the written notice. Additionally, online, pre-submittal community meetings shall be conducted no earlier than 5:00p.m. on weekdays or between the hours of 9:00a.m. – 5:00p.m. on weekends. Online meetings shall be recorded. Applicants are required to provide documentation that verifies the occurrence of said meeting(s), including but not limited to notice letter, sign-in sheets or correspondence from the neighborhood association(s) or residents from the community before the application can be considered complete by the published Filing Deadline.

Northeast Expressway  
POINT JOE PARTNERS LLC  
3300 NE EXPRESSWAY BLDG 6  
ATLANTA GA 30341

Northeast Expressway  
REALTY INCOME CORPORATION  
2424 RIDGE RD  
ROCKWALL TX 75087

Northeast Expressway  
3375 NORTHEAST EXPRESSWAY LLC  
5675 JIMMY CARTER BLVD STE 109  
LILBURN GA 30047

Northeast Expressway  
THIRTY-THREE HUNDRED  
3300 NORTHEAST EXPY NE # A  
ATLANTA GA 30341

Northeast Expressway  
3300 BUILDING 4 LLC  
3300 NE EXPRESSWAY BLDG 3  
ATLANTA GA 30341

Northeast Expressway  
CORPORATION OF MERCER  
1350 SPRING ST NW  
ATLANTA GA 30309

Northeast Expressway  
BOSM 3240 CHAMBLEE LLC  
3240 NORTHEAST EXPRESSWAY 100  
ATLANTA GA 30341

Northeast Expressway  
DAVIS FOX GROUP LLC  
3300 NORTHEAST EXPY NE # 8  
ATLANTA GA 30341

Northeast Expressway  
UNITED CEREBRAL PALSY OF GA  
3300 NORTHEAST EXPY 9  
ATLANTA GA 30341

Northeast Expressway  
ROLLINS CONTINENTAL INC  
2170 PIEDMONT AVE NE  
ATLANTA GA 30324

Northeast Expressway  
DUKE DAVIDSON LLC  
3835 PRESIDENTIAL PKWY STE 200  
ATLANTA GA 30340

Northeast Expressway  
WOODSPRING SUITES ATL-CHAMBLEE  
P O BOX 49550  
CHARLOTTE NC 28277

Northeast Expressway  
RAPIER RONALD BENARD  
3043 QUANTUM LN # 11  
ATLANTA GA 30341

Northeast Expressway  
DRESDEN CAPITAL PARTNERS LLC  
28 WING MILL RD  
ATLANTA GA 30350

Northeast Expressway  
RHAMES PATRICIA  
3029 QUANTUM LN # 6  
CHAMBLEE GA 30341

Northeast Expressway  
EVANS KAYE S  
3035 QUANTUM LN  
CHAMBLEE GA 30341

Northeast Expressway  
RINGER KELLY  
3039 QUANTUM LN # 9  
CHAMBLEE GA 30341

Northeast Expressway  
BOYD ATLANTA TULANE LLC  
P.O. BOX 13470  
RICHMOND VA 23225

Northeast Expressway  
ZHANG XIN  
3033 QUANTUM LN # 8  
ATLANTA GA 30341

Northeast Expressway  
WHITE DIEDREA  
2931 ARBOR CREEK LN  
ATLANTA GA 30341

Northeast Expressway  
BYRD W DEAN  
3041 QUANTUM LN  
CHAMBLEE GA 30341

Northeast Expressway  
ELLSBERRY TIMOTHY  
3037 QUANTUM LN # 10  
ATLANTA GA 30341

## COMMUNITY COUNCIL DIST. 1 ROSTER

[illegible]



Jahnee Prince  
*Associated Professional*  
t: 678.690.5750  
f: 404.869.6972  
jahneepri@parkerpoe.com

Atlanta, GA  
Charleston, SC  
Charlotte, NC  
Columbia, SC  
Greenville, SC  
Raleigh, NC  
Spartanburg, SC  
Washington, DC

September 1, 2022

### Via Email

Ms. Rachel Bragg  
Zoning Administrator  
DeKalb County  
Department of Planning and Sustainability  
178 Sams Street  
Decatur, GA 30030

Re: Rezoning Application ("**Application**") by Alpha Capital Partners, LLC ("**Applicant**") with respect to approximately 7.24 acres being properties commonly known as 3355, 3375, and 3395 Northeast Expressway, Chamblee GA 30341; Tax Parcel Numbers 18 267 01 004, 18 267 01 008, 18 267 01 007 (the "**Property**")

### LETTER OF APPLICATION

Dear Rachel:

This law firm has the pleasure of representing Applicant with respect to the Application. Applicant respectfully submits for consideration the Application, seeking a rezoning of the Property from the OI, Office-Institutional, district to the HR-3, High Density Residential, district to allow for the development of the Property with 775-unit multifamily units contained in two seven story buildings.

### The Property -- Background and Existing Zoning

The Property includes three improved parcels, **3355, 3375, and 3395 Northeast Expressway**, Tax Parcel Numbers 18 267 01 004, 18 267 01 008, 18 267 01 007 respectively. The property is 7.02 acres in size and is located on Northeast Expressway, just south of Woodcock Drive. The Property contains three office buildings with associated surface parking. Applicant has the Property under contract to purchase from the existing owners. If this Application is approved, the Applicant intends to redevelop the Property with 775 apartments.

The existing zoning for the Property is OI. The Property is currently designated as Office Professional on the County's currently adopted comprehensive plan future land use map. The

PPAB 7920218v1

Draft 2050 Unified Plan, currently under consideration for adoption, designates this area as part of the Regional Activity Center at the intersection of Interstates 85 and 285. This Application, including the proposed density and mix of uses, is consistent with the Draft 2050 Unified Plan's Future Land Use designation.

### **Proposed Redevelopment and Rezoning**

Applicant is requesting the rezoning of the 7.24 acre Property, known as 3355, 3375, and 3395 Northeast Expressway, from the current OI (Office Institutional District) to HR-3 (High Density Residential 3) to provide 775 multi-family apartments (mix of studio, one and two bedroom units) with associated amenity areas and 5,000 square feet of accessory retail space. The two buildings will be seven stories in height and there will be an associated parking garage integrated into the design of the buildings.

The proposed rezoning is consistent with the Regional Center Future Land Use designation for this area from the Draft 2050 Unified Plan. The Draft 2050 Unified Plan's states that:

The intent of the Regional Activity Center is to promote the concentration of intensity, development and regional serving activities in a centralized location that allows for a variety of uses, reduces dependency on automobile travel, and promotes walkability and increased transit usage. These areas include the highest intensity residential, commercial, office, and higher-education facilities allowed within DeKalb County and serve as regional destinations for employment, shopping, and services. These areas are characterized by high accessibility via the interstates and major roadways, transit, and trails. The areas also have on-site parking, high floor-area ratios, large tracts of land, and campus or unified development.

The Property is currently developed with three low rise office buildings on adjacent parcels. All three office buildings are currently vacant except for one tenant. The buildings have been mostly vacant for the past five years. The attached site plan illustrates the proposed configuration of the site and its proposed connection to the Peachtree Creek trail and natural area to the east of the Property.

### **Proposed Residential Density**

Applicant's site plan includes 775 total housing units on 7.24 acres. This equates to a density of 107 units per acre, which exceeds the base 60 units per acre allowed in the HR-3 zoning district. However, Applicant qualifies for over 120 units per acre as permitted in the proposed zoning district by adding the following bonus density incentive site features:

- Bus shelter (allows 20% increase in density = 12 additional units per acre)
- Public art (allows 20% increase in density = 12 additional units per acre)
- Parking garage (allows 20% increase in density = 12 additional units per acre)
- Certification that proposed buildings, if built as designed, would be accredited by LEED®, EarthCraft, or other similar national accreditation organization, for



energy- and water-efficient site and building design. (allows 50% increase in density = 30 additional units per acre)

Base Density	Density Bonuses Utilized	
	60 units per acre	60 units per acre
Bus shelter	20% density increase	+12 units per acre
Public art	20% density increase	+12 units per acre
Parking garage	20% density increase	+12 units per acre
LEED buildings	50% density increase	+30 units per acre
	<b>Total Density Allowed</b>	<b>=126 units per acre</b>

### Rezoning Application Requirements<sup>1</sup>

The Dekalb County Rezoning Application sets forth the requirements applicable to rezoning applications, some of which are addressed above and the remainder of which are addressed in supporting documents. Specifically, in support of the Application, Applicant submits the following documents:

1. Documentation of **Pre-Application Conference held with** with Planning & Sustainability staff member John Reid on August 8.

---

<sup>1</sup> Applicant notifies the Dekalb County of its constitutional concerns with respect to its Application. If the Dekalb County Board of Commissioners (the “**Board**”) denies the Application in whole or in part, then the Property does not have a reasonable economic use under Dekalb County, Georgia – Code of Ordinances/ Chapter 27 – Zoning (the “**Zoning Ordinance**”). Moreover, the Application meets the test set out by the Georgia Supreme Court to be used in establishing the constitutional balance between private property rights and zoning and planning as an expression of the government’s police power. *See Guhl vs. Holcomb Bridge Road*, 238 Ga. 322 (1977). If the Board denies the Application in whole or in part, such an action will deprive Applicant of the ability to use the Property in accordance with its highest and best use. Similarly, if the Board rezones the Property to some classification other than HR-3 without Applicant’s consent, or if the Board limits its approval by attaching conditions to such approval affecting the Property or the use thereof without Applicant’s consent, then such approval would deprive Applicant of any reasonable use and development of the Property. Any such action is unconstitutional and will result in a taking of property rights in violation of the just compensation clause of the Constitution of the State of Georgia (*see Ga. Const. 1983, Art. I, § 3, para. 1(a)*), and the just compensation clause of the Fifth Amendment to the United States Constitution (*see U.S. Const. Amend. 5*). To the extent that the Zoning Ordinance allows such an action by the Board, the Zoning Ordinance is unconstitutional. Any such denial or conditional approval would discriminate between Applicant and owners of similarly situated property in an arbitrary, capricious, unreasonable and unconstitutional manner in violation of Article I, Section I, Paragraph 2 of the Georgia Constitution and the Equal Protection Clause of the Fourteenth Amendment to the United States Constitution. Also, a failure to grant the Application or a conditional approval of the Application (with conditions not expressly approved by Applicant) would constitute a gross abuse of discretion and would constitute an unconstitutional violation of Applicant’s rights to substantive and procedural due process as guaranteed by the Georgia Constitution (*see Ga. Const. 1983, Art. I, § 1, para. 1*) and the Fifth and Fourteenth Amendments of the United States Constitution (*see U.S. Const. Amend. 5 and 14*). Applicant further challenges the constitutionality and enforceability of the Zoning Ordinance, in whole and in relevant part, for lack of objective standards, guidelines or criteria limiting the Board’s discretion in considering or deciding applications for rezonings. Nevertheless, Applicant remains optimistic that Board’s consideration of the Application will be conducted in a constitutional manner.

2. Documentation of Zoom **Pre-Submittal Community Meeting** in the form of meeting recording.
3. **Application** submitted via the plansustain@dekalbcountyga.gov as requested on the County's website with materials in the following order.
  - A. **Application form** with name and address of applicant and owner, and address of subject property;
  - B. **Pre-submittal community meeting notice** and recording of Zoom meeting as documentation of meeting;
  - C. **Letter of application and impact analysis**
    1. **Letter of application**
    2. **Impact analysis** of the anticipated impact of the proposed use and rezoning on the surrounding properties in response to the standards and factors specified in Article 7.3 of the DeKalb County Zoning Ordinance.
  - D. **Authorization Form** from the current property owner.
  - E. **Campaign disclosure statements** (required by State law) for owner, applicant, and applicant's representative.
  - F. **Legal boundary surveys** of the subject properties, (showing boundaries, structures, and improvements), prepared and sealed within the last year by a professional engineer or land surveyor registered in the State of Georgia.
  - G. **Site Plan** including the following:
    - a. complete boundaries of subject property;
    - b. dimensioned access points and vehicular circulation drives;
    - c. location of all existing and proposed buildings, structures, setbacks and parking;
    - d. location of 100 year floodplain and any streams;
    - e. notation of the total acreage or square footage of the subject property;
    - f. landscaping, tree removal and replacement, buffer(s); and
    - g. site plan notes of building square footages, heights, density calculations, lot coverage of impervious surfaces, parking ratios, open space calculations, and other applicable district standards.
  - H. **Reduced Site Plan**, reduced to 8.5" x 11".
  - I. **Written Legal Description** of metes and bounds of the subject property
  - J. **Building Form Information**. Elevation (line drawing or rendering), or details of proposed materials, in compliance with Article 5 of the Zoning Ordinance.
  - K. **Completed, signed Pre-application Form** (Provided at pre-application meeting) and Rezoning Application Fee in the amount of \$750.

#### **Concurrent Variance Application**

The DeKalb County, Georgia – Code of Ordinances / Chapter 27 – Zoning / Article 6.- Parking/ Section 6.1.4. – Off Street Parking Ratios. requires that multi-family dwellings provide 1.5 parking spaces per dwelling unit. Because these apartment buildings are planned to be 80% studio and one bedroom units, significantly fewer parking spaces are needed than are required. Applicant plans to submit for consideration to the Zoning Board of Appeals a variance application to reduce the required number of parking spaces. It is anticipated that a ratio of 1.25 parking spaces per unit will be needed for these apartments. The variance application will be submitted after the public hearings for the rezoning application have begun.

Ms Rachel Bragg  
DeKalb County  
September 1, 2022  
Page 5

Applicant respectfully requests that the Planning and Sustainability Department (the "**Department**") recommend approval of the Rezoning Application to the Planning Commission and Board of Commissioners. Applicant is happy to answer questions or provide any additional information that the Department and the County may have with regard to this Application.

Sincerely,



Jahnee Prince, AICP  
Associated Professional

JP/jp/ews

cc: Mr. Paul Cables  
Ellen W. Smith, Esq.



Jahnee R. Prince  
*Associated Professional*  
t: 678.690.5710  
f: 404.869.6972  
jahneerprince@parkerpoe.com

Atlanta, GA  
Charleston, SC  
Charlotte, NC  
Columbia, SC  
Greenville, SC  
Raleigh, NC  
Spartanburg, SC  
Washington, DC

September 1, 2022

**VIA EMAIL**

Rachel Bragg, Zoning Administrator  
Department of Planning & Sustainability  
DeKalb County, Georgia  
178 Sams Street  
Decatur, GA 30030

Re: Rezoning Application (“**Application**”) by Alpha Capital Partners LLC (“**Applicant**”) with respect to the approximately 7.24-acre property commonly known as 3355, 3375, and 3395 Northeast Expressway, Atlanta, Georgia 30341, Tax Parcel Numbers 18 267 01 004, 18 267 01 008, 18 267 01 007 (the “**Property**”)

**IMPACT ANALYSIS**

Applicant is requesting the rezoning of Property, from the current OI (Office Institutional) District to HR-3 (High Density Residential - 3) district to re-purpose the currently vacant structures to allow for a 775 unit residential complex with the density of 107 units per acre, with a connection to proposed Peachtree Creek Greenway (the “**Proposed Development**”).

**A. The zoning proposal is in conformity with the policy and intent of the Comprehensive Plan.**

The Proposed Development is aligned with the intent of the Regional Center character area to promote the concentration of density, development, and regional serving activities in a centralized location that reduces dependency on automobile travel and promotes walkability and increased transit usage, as envisioned in Dekalb County 2050 Unified Plan: Comprehensive Land Use Plan (the “**2050 Unified Plan**”). The Regional Center character area descriptions specify apartments as preferred uses, and list HR-3 as permitted zoning. The rezoning will allow for a higher density residential area that is highly accessible not only via the interstate, but also public transit and trails. With the easy access to the nearby Executive Office Park and Mercer University Atlanta Campus, the Proposed Development will help to transform the area into a regional destination for employment and services. Also, while the area will provide on-site parking to accommodate those traveling by car, the Proposed Development will promote healthy living by incorporating a pedestrian environment that values adjacent environmental assets and encourages socialization, walking, biking, and connectivity.

**B. The zoning proposal will permit a use that is suitable in view of the use and development of adjacent and nearby properties.**

PPAB 7838929v3

The proposed rezoning will positively affect the existing use and nearby properties by expanding the mix of available housing options for professionals looking to live near their work, including those with jobs in the Executive Office Park and Mercer University Atlanta Campus. The boardwalk connection to the planned trail on Mercer property will ensure walkable access, reducing dependency on automobile travel.

**C. The Property to be affected by the zoning proposal does not have a reasonable economic use as currently zoned.**

The office buildings on site have sat almost completely vacant for over five years demonstrating the low demand for office buildings at this location and that this property does not have reasonable economic use under the current OI zoning district.

**D. The zoning proposal will not adversely affect the existing use of usability of adjacent or nearby properties.**

The Property is in an appropriate location for the Proposed Development that will complement the nearby residential neighborhoods and surrounding office and higher intensity uses. The Proposed Development introduces an easily accessible residential complex that revitalizes an underutilized site by redeveloping the area and expanding the mix of available housing options available to those with jobs in the area.

**E. Other existing or changing conditions that affect the use and development of the property which give supporting grounds for either approval or disapproval of the zoning proposal.**

The proposed rezoning will be in conformity with the policy and intent of Dekalb County 2050 Unified Plan: Comprehensive Land Use Plan. The Proposed Development meets the goal of encouraging more diverse housing and development types to meet the changing needs of residents and communities, as listed in the 2050 Unified Plan. The Proposed Development adds development and intensity near a public transit station with high quality, diverse housing options that revitalizes an underutilized site and addresses the national housing shortage.

**F. The zoning proposal will not adversely affect historic building, sites, districts, or archeological resources.**

The Proposed Development is designed to complement existing uses nearby and will not adversely affect historic building, sites, districts, or archeological resources.

**G. The zoning proposal will not result in a use which could cause excessive or burdensome use of existing streets, transportation facilities, utilities, or schools.**

The Property sits on a major thoroughfare with multiple outlets with easy access to the nearby highway, access to sewer, MARTA bus stops, and proposed trail connectivity that will reduce the traffic burden on adjacent roads.

**H. The zoning proposal does not adversely impact the environment or surrounding natural resources.**

Rachel Bragg  
DeKalb County  
September 1, 2022  
Page 3

The zoning proposal is aligned with the goals of protecting environmentally sensitive areas and preserving open space, natural resources, and the environment as expressed in the 2050 Unified Plan. To showcase the value and importance of the nearby environmental assets, the Proposed Development includes an observation deck and a passive boardwalk over the adjacent shrub and herbaceous wetlands, with a connection to Peachtree Creek Greenway.

Applicant respectfully requests that the Department of Planning & Sustainability (the **"Department"**) recommend approval of the Application to the Planning Commission and the Board of Commissioners. Applicant is happy to answer questions or provide any additional information regarding this Application.

Sincerely,



Jahnee R. Prince

JP



DEPARTMENT OF PLANNING & SUSTAINABILITY

AUTHORIZATION

The property owner should complete this form or a similar signed and notarized form if the individual who will file the application with the County is not the property owner.

Date: 8/30/2022

TO WHOM IT MAY CONCERN:

(I) (WE) 3355 Northeast Expressway, LLC; 3375 Northeast Expressway, LLC; and 3395 Northeast Expressway, LLC  
Name of owner(s)

being (owner) (owners) of the subject property described below or attached hereby delegate authority to

Alpha Capital Partners, LLC ico Jahnee Prince, Parker Poe LLC

Name of Agent or Representative

to file an application on (my) (our) behalf.



Notary Public



Owner

Notary Public


Owner

Notary Public

Owner

Notary Public

Owner

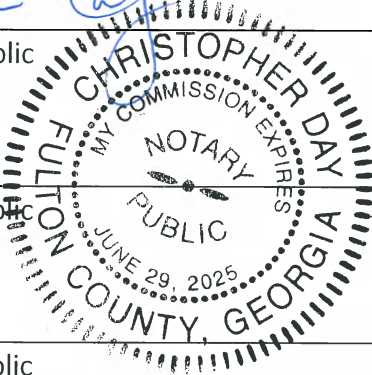

## DEPARTMENT OF PLANNING & SUSTAINABILITY

### DISCLOSURE OF CAMPAIGN CONTRIBUTION

In accordance with the Conflict of Interest in Zoning Act, OCGA Chapter 36-67A, the following questions must be answered.


Have you, the applicant, made \$250.00 or more in campaign contribution to a local government official within two years immediately preceding the filing of this application?

Yes \_\_\_\_\_ No ✓ \*

If the answer is yes, you must file a disclosure report with the governing authority of DeKalb County showing:

1. The name and official position of the local government official to whom the campaign contribution was made.
2. The dollar amount and description of each campaign contribution made during the two years immediately preceding the filing of this application and the date of each such contribution.

The disclosure must be filed within 10 days after the application is first filed and must be submitted to the C.E.O. and to the Board of Commissioners of DeKalb County, 1300 Commerce Drive, Decatur, GA 30030.

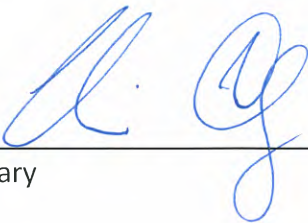

Notary




Signature of Applicant /Date

8-29-2022

Check one: Owner ✓ Agent \_\_\_\_\_

6-29-2025

Expiration Date/ Seal

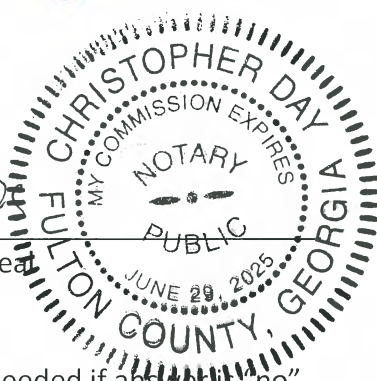

\*Notary seal not needed if answer is "no".



DEPARTMENT OF PLANNING & SUSTAINABILITY

DISCLOSURE OF CAMPAIGN CONTRIBUTION

In accordance with the Conflict of Interest in Zoning Act, OCGA Chapter 36-67A, the following questions must be answered.


Have you, the applicant, made \$250.00 or more in campaign contribution to a local government official within two years immediately preceding the filling of this application?


Yes \_\_\_\_\_ No ☒ \*

If the answer is yes, you must file a disclosure report with the governing authority of DeKalb County showing:

1. The name and official position of the local government official to whom the campaign contribution was made.
2. The dollar amount and description of each campaign contribution made during the two years immediately preceding the filing of this application and the date of each such contribution.

The disclosure must be filed within 10 days after the application is first filed and must be submitted to the C.E.O. and to the Board of Commissioners of DeKalb County, 1300 Commerce Drive, Decatur, GA 30030.

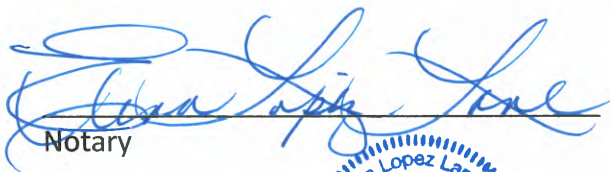  
Notary

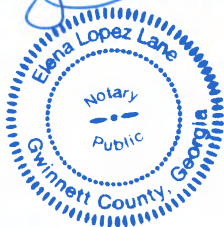

2/22/25

Expiration Date/ Seal

  
Signature of Applicant /Date

Check one: Owner \_\_\_\_\_ Agent ☒

\*Notary seal not needed if answer is "no".

DEPARTMENT OF PLANNING & SUSTAINABILITY

DISCLOSURE OF CAMPAIGN CONTRIBUTION

In accordance with the Conflict of Interest in Zoning Act, OCGA Chapter 36-67A, the following questions must be answered.


Have you, the applicant, made \$250.00 or more in campaign contribution to a local government official within two years immediately preceding the filing of this application?


Yes \_\_\_\_\_ No X \*

If the answer is yes, you must file a disclosure report with the governing authority of DeKalb County showing:

1. The name and official position of the local government official to whom the campaign contribution was made.
2. The dollar amount and description of each campaign contribution made during the two years immediately preceding the filing of this application and the date of each such contribution.

The disclosure must be filed within 10 days after the application is first filed and must be submitted to the C.E.O. and to the Board of Commissioners of DeKalb County, 1300 Commerce Drive, Decatur, GA 30030.

  
Notary

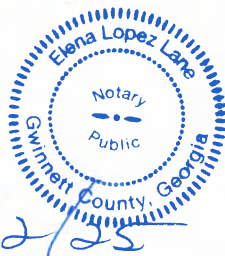

Expiration Date/ Seal

 8/29/2022  
Signature of Applicant /Date

Check one: Owner \_\_\_\_\_ Agent X

\*Notary seal not needed if answer is "no".

THIS PLAN IS A REINFORCEMENT OF AN EXISTING PARCEL OR PARCELS OF LAND AND DOES NOT SUBDIVIDE OR CREATE A NEW PARCEL, OR MAKE ANY CHANGES TO ANY PUBLIC PROPERTY SURROUNDING THE PARCEL(S). THE RECORDING INFORMATION OF THE DOCUMENT, MAP, PLATS, OR OTHER INSTRUMENTS WHICH CREATE A NEW PARCEL OR PARCELS ARE STATED HEREIN. REFORMATION OF THIS PLAN DOES NOT IMPLY APPROVAL OF ANY LOCAL JURISDICTION, AVAILABILITY OF PERMITS, COMPLIANCE WITH LOCAL REGULATIONS OR REQUIREMENTS, OR SUITABILITY FOR ANY USE OR PURPOSE OF THE LAND. FURTHERMORE, THE UNDERSIGNED LAND SURVEYOR HAS REVIEWED THE RECORDING INFORMATION OF THE DOCUMENT, MAP, PLATS, OR OTHER INSTRUMENTS FOR CONFORMANCE WITH THE RULES AND REGULATIONS OF THE GEORGIA BOARD OF REGISTRATION FOR PROFESSIONAL ENGINEERS AND LAND SURVEYORS AND AS SET FORTH IN G.O.G.A. SECTION 56-67.

GARY S. HARVIN, JR., REGISTERED GEORGIA LAND SURVEYOR #3105 DATE 8/26/2022  
7973 HIGHWAY 172, COMER, GA. 30629  
PHONE: (878) 640-1500

THIS BLOCK IS RESERVED FOR  
THE CLERK OF SUPERIOR COURT

POC TIE INSET  
NOT TO SCALE

WOODCOCK BLVD

[illegible][illegible]

TOPOGRAPHIC CONTOUR 700  
TOPOGRAPHIC CONTOUR 800

**[A]** ENCROACHMENT 'A': CURB FLUMES OVER EAST BOUNDARY LINE OF SURVEYED PROPERTY.

**[B]** ENCROACHMENT 'B': BUILDING ENCROACHES INTO SETBACK 8.4'



LOCATION MAP  
NOT TO SCALE

[illegible]

**FLOOD NOTE:** By graphic plotting only, this property is in Zone(s) X of the Flood Insurance Rate Map, Community Panel No. 13089C0057K, which bears an effective date of 08/15/2019 and is partially in a Special Flood Hazard Area.

RETRACEMENT SURVEY  
FOR  
**CAPITAL PARTNERS, LLC**  
LOCATED IN  
LAND LOT 267, 18TH DISTRICT  
DEKALB COUNTY, GEORGIA  
TAX PARCEL 18 267 01 004

**SURVEY PREPARED**


# EarthPro

7973 HIGHWAY 172  
CONNER, GA. 30126  
OFFICE: 678-640-5500  
FAX: 706-510-7670  
EMAIL: gh@earthlink.net  
GEORGIA RLS #3105  
GEORGIA CDA LSF R000994

NOTE: SURVEY NOT VALID UNLESS  
SIGNED ACROSS SEAL







 

REFERENCES FOR THE BOUNDARY INFORMATION SHOWN HEREIN IS MADE TO THE  
DEED BOOK 164, PAGE 230; PLAT BOOK 7, PAGE 15;  
ALL RECORDS ON FILE WITH THE CLERK OF SUPERIOR COURT IN DADE COUNTY, GEORGIA;  
AND THE RECORDS OF THE DEPARTMENT OF REVENUE, STATE OF GEORGIA.  
HORIZONTAL DATUM SHOWN HEREIN IS GEOD, GRID COORDINATES WEST ZONE ESTABLISHED  
BY THE NATIONAL BUREAU OF SURVEYING, UNITED STATES DEPARTMENT OF THE INTERIOR,  
AND OBSERVATIONS WITH CORRECTIONS DEDUCED FROM TRIMBLE VRS NOW NETWORK,  
AS NOTED ON THE PLAT.  
3. THE LOCATIONS OF UNDERGROUND UTILITY SHOWN HEREIN IS BASED ON ABOVE GROUND  
UTILITY LOCATIONS. THE LOCATION OF THE UTILITY LOCATIONS OF UNDERGROUND UTILITY  
OR STRUCTURES MAY VARY FROM LOCATIONS SHOWN HEREIN. ADDITIONAL BURIED  
UTILITY LOCATIONS MAY BE IDENTIFIED BY THE USE OF STREET PENETRATION AS TO THE  
ACCURACY AND COMPLETENESS OF THE LOCATIONS SHOWN HEREIN.  
4. THE LAST DAY OF FIELD WORK WAS AUGUST 29, 2023.  
5. ALL BUILDING DISTANCES AND DATA SHOWN HEREIN ARE REFERENCE FROM OUTSIDE  
CORNERS OF BUILDINGS. ALL CORNER DATA SHOWN ARE BASED ON GROUND FLOOR ONLY.  
6. NO ATTEMPT WAS MADE TO SHOW STRU/LM DIFFERENCES.  
7. FIELD INFORMATION FOR THIS SURVEY IS SUFFICIENT WITH A TRIMBLE S95 TOTAL STATION;  
WITH A TRIMBLE S95 TOTAL STATION; AND A TRIMBLE S95 TOTAL STATION WITHIN THE  
RANGE OF 1.2 TO 1.27 KILOMETER. THE FIELD DATA POINTS WERE COLLECTED USING A TRIMBLE S95  
TOTAL STATION WITHIN AN ANGULAR ERROR OF 0.2 SECONDS PER ANGLE POINT AND WAS  
ADJUSTED USING COMPRESSION RATE.  
8. THERE IS NO OBSERVABLE EVIDENCE OF CEMENTALTS OR BURN.  
9. IRON PINE SET ARE IN REAR WITH WHITE PLASTIC CAPS STAMPED RLS 3155.  
10. THERE IS NO OBSERVABLE EVIDENCE OF EARLY MOUND WORK ON DOING WITHIN RECENT  
MONTHS.  
11. THERE ARE IRON REGULAR PANELED SP. CENS AND 1 HANGAR SP. CENS AT TOTAL 170  
PANELED SPACES MEASURED ON THE SITE.  
12. ADDRESS SHOWN HEREIN WAS SP. CENS. S. 2350 / N. REAR STREET, ATLANTA, ALA.  
GEORGIA.  
13. ACCESS TO THIS SITE IS THROUGH THE PUBLIC RIGHT-OF-WAY OF WOODCOCK BOULEVARD AND  
NORTHWAY BY NORTH ROAD.  
14. NO WETLANDS WERE DELINEATED ON THIS SITE AT THE TIME OF THE SURVEY.  
15. THERE IS NO OBSERVABLE EVIDENCE OF A SOLE WATER PIPE, OR SANITARY LINDEN ON THE  
SITE.  
16. THERE WERE NO OBSERVABLE CHANGES IN THE DENSITY OF WETLANDS OF ANY FOR ANY OF  
THE STREETS THAT THE SUBJECT PROPERTY ADJACENT.  
17. ALL DISTANCES SHOWN HEREIN ARE HORIZONTAL, GROUND DISTANCES.  
18. GPS INFORMATION WAS OBTAINED THROUGH THE TRIMBLE VRS NOW NETWORK WITH THE USE  
OF A TRIMBLE S95 TOTAL STATION.

[illegible]

**FLOOD NOTE:** By graphic plotting only, this property is in Zone(s) X of the Flood Insurance Rate Map, Community Panel No. 13066C0019K, which bears an effective date of 08/15/2012 and is not in a Special Flood Hazard Area.

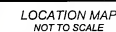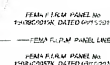

**ENCROACHMENT AT CURB FLUMES OVER EAST BOUNDARY LINE OF SURVEYED PROPERTY.**


THIS PLAT IS A RETRACEMENT OF AN EXISTING PARCEL OR PARCELS OF LAND AND DOES NOT SUBDIVIDE OR CREATE A NEW PARCEL. IT MAKE ANY CHANGES TO ANY REAL PROPERTY SUBDIVISION RECORDATIONS. THE RECORDING INFORMATION OF THE DOCUMENTS, MAPS, PLATS, OR OTHER INSTRUMENTS WHICH CARRY THE PARCEL OR PARCELS ARE STATED HEREIN. RECORDATION OF THIS PLAT DOES NOT IMPLY AVOIDANCE OF ANY LOCAL JURISDICTION, AVAILABILITY OF PERMITS, COMPLIANCE WITH LOCAL REGULATIONS OR REQUIREMENTS OR LIABILITY FOR ANY USE OR OPERATION OF THE PLAT. FURTHERMORE, THE UNDERGROUND LAND SURVEYOR CANNOT BE HELD RESPONSIBLE FOR THE WORK OF ANY OTHER LAND SURVEYOR. THE SURVEY IN GEORGIA AS SET FORTH IN THE RULES AND REGULATIONS OF THE GEORGIA BOARD OF REGISTRATION FOR PROFESSIONAL ENGINEERS AND LAND SURVEYORS AND AS SET FORTH IN O.G.C. SECTION 15-67.

GARY S. HARVIN, JR., REGISTERED GEORGIA LAND SURVEYOR #102  
7973 HIGHWAY 17, COMER, GA. 31509  
PHONE: (478) 643-8100


8/76/2032



RETRACEMENT SURVEY  
FOR  
**ALPHA CAPITAL PARTNERS, LLC**  
LOCATED IN  
LAND LOT 267, 18TH DISTRICT  
DEKALB COUNTY, GEORGIA  
TAX PARCEL 18 267 01 007

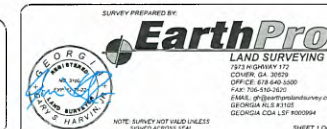



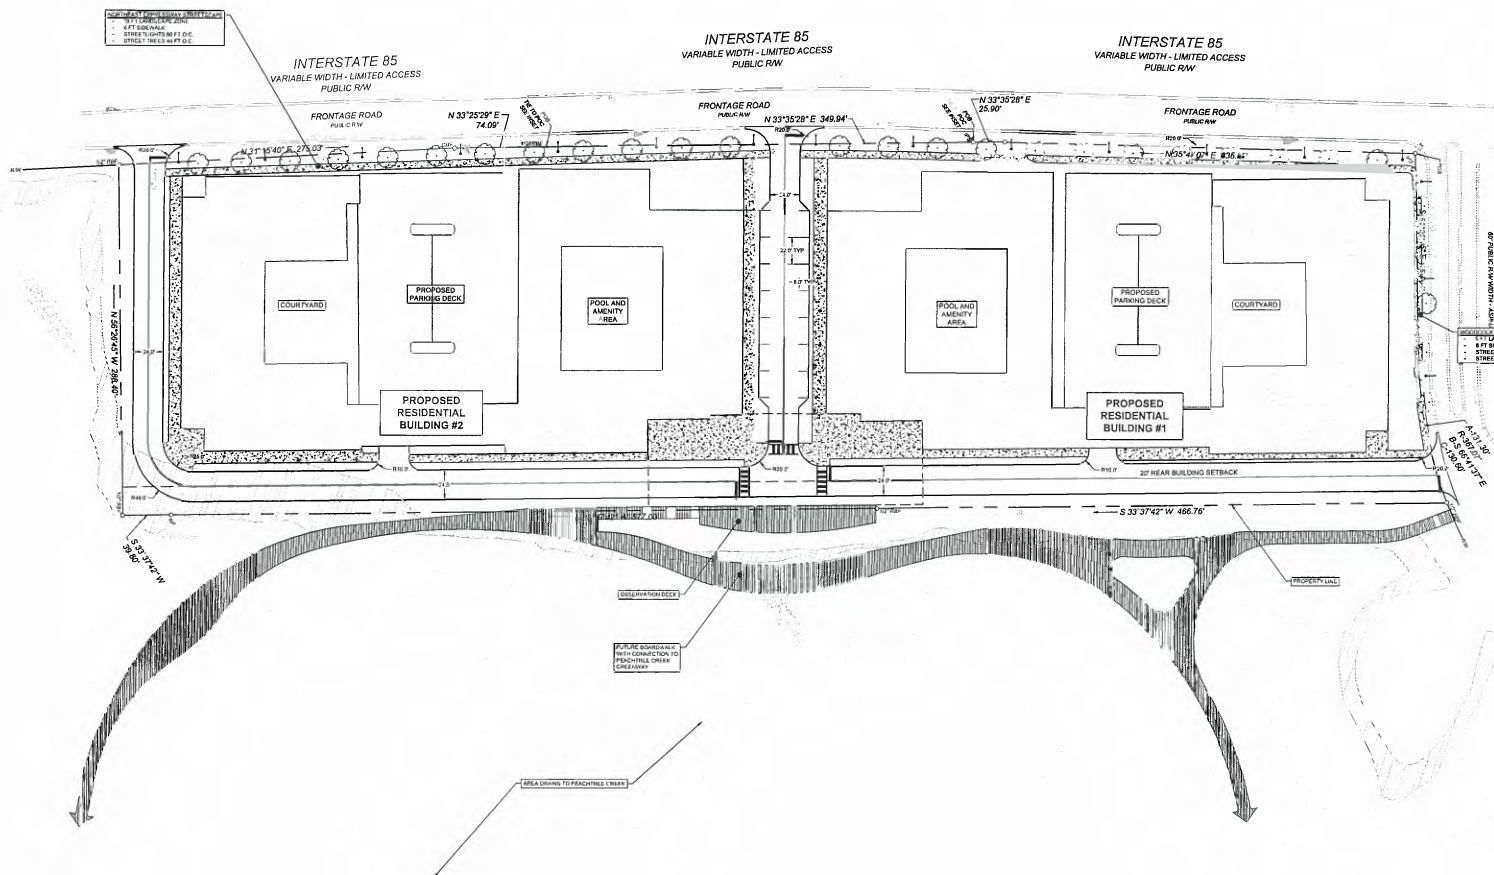

## DEVELOPMENT SUMMARY:

## SITE SUMMARY

PARCEL ID:	18-267-01-0004 (3355 NE EXP)
	18-267-01-0008 (3375 NE EXP)
	18-267-01-0007 (3395 NE EXP)
CURRENT ZONING:	OFFICE INSTITUTIONAL (OI)
PROPOSED ZONING:	HIGH DENSITY RESIDENTIAL (HR - 3)
SITE AREA:	7.24 ACRES
OPEN SPACE:	15%
MAXIMUM LOT COVERAGE:	85%
MAXIMUM PROPOSED BUILDING HEIGHT:	8 STORIES
BUILDING SETBACK:	
FRONT:	0 FT
SIDE:	0 FT
REAR:	20 FT
ALL BUILDING SETBACKS ARE MEASURED FROM EXISTING RIGHT-OF-WAY LIMITS.	

### PROPOSED LAND USES & DENSITIES

MULTIFAMILY RESIDENTIAL	775 UNITS
LEASING AND AMENITY	20,000 SF
APPROX. TOTAL GROSS SF PER BUILDING:	457,200 SF









### PARKING SUMMARY:

<b>MINIMUM REQUIRED PARKING:</b>	<b>1,201 SPACES (TOTAL)</b>
MULTIFAMILY (725 UNITS)	1,162 SPACES (1,254 UNIT)
RETAIL/RESTAURANT (20,000 SF)	40 SPACES (1,050 SF)
<b>MAXIMUM ALLOWED PARKING:</b>	<b>2,425 SPACES (TOTAL)</b>
MULTIFAMILY (725 UNITS)	2,235 SPACES (UNIT)
RETAIL/RESTAURANT (20,000 SF)	190 SPACES (1,050 SF)
<b>PROPOSED PARKING:</b>	<b>1,020 SPACES</b>
MULTIFAMILY	980 SPACES (1,354 UNIT)
RETAIL/RESTAURANT	40 SPACES (1,050 SF)
IMPAVEE	14 SPACES
DECK	20 SPACES

## REZONING NOTES:

1. CONCEPTUAL SITE PLAN ONLY. FINAL SITE PLAN IS TO BUILDING LOCATION TO BE APPROVED BY THE BOARD OF COMMISSIONERS.
2. THE PROPOSED BUILDING INFORMATION SHOWN HEREON IS APPROXIMATE AND SUBJECT TO CHANGE AS DESIGN DEVELOPS.
3. IT IS UNDERSTOOD THAT THE SITE MUST COMPLY WITH ALL APPLICABLE ZONING AND SPACING REQUIREMENTS FOR ACCESS AND CONNECTIVITY, AND SHALL BE DESIGNED AND DETAILED AS SUCH.
4. EXISTING CONDITIONS SHOWN ON THIS PLAN ARE BASED OFF AN AERIAL PHOTOGRAPH, THE DIXIE COUNTY GIS SYSTEM, AND SURVEY PROVIDED BY LAND SURVEYING DISTRICT 0625/0222.
5. THIS SITE IS IN A 500-YEAR FLOODPLAIN.
6. THIS SITE DOES NOT CONTAIN STATE WATERS.
7. THIS SITE DOES NOT CONTAIN A CEMETERY.
8. ALL TREES ON SITE WILL BE REMOVED AS PART OF THE PROPOSED DEVELOPMENT, BUT THE PROPOSED SITE SHALL INCLUDE SMALL CREEK AND DEVELOPMENT REGULATIONS ASSOCIATED WITH LANDSCAPING AND TREE REMOVAL/REPLACEMENT.

**SITE PLAN LEGEND:**

- |   |                                  |
|---|----------------------------------|
|  | PROPERTY LINE                    |
|  | 20 FT REAR BUILDING SETBACK LINE |
|  | REGULATORY FLOODWAY              |
|  | FLOOD HAZARD ZONE X              |
|  | STANDARD DUTY CONCRETE SIDEWALK  |
|  | PARKING COUNT                    |
|  | STREET TREE                      |
|  | STREET LIGHT                     |

## VARIANCE REQUEST SUMMARY:


**VARIANCES:**

- \* VARIATION FROM MINIMUM MULTIFAMILY PARKING REQUIREMENT OF 1.50 SPACES PER UNIT TO 1.20 SPACES PER UNIT.

**NOTE:**

THE PROJECT INTENDS TO ACHIEVE THE MAXIMUM BONUS RESIDENTIAL DENSITY FOR THE REGIONAL CENTER CHARACTER AREA. THIS INCREASES THE BASE MAX 60 DWELLING UNITS PER ACRE TO 120 UNITS PER ACRE. THE PROJECT INTENDS TO ACHIEVE THE FULL 100% BONUS THROUGH A MIX OF ENHANCEMENTS.

BASE DENSITY:	80 UNITS PER ACRE
BUS SHELTER	+12 UNITS PER ACRE (20% BONUS)
PUBLIC ART	+12 UNITS PER ACRE (20% BONUS)
PARKING GARAGE	+12 UNITS PER ACRE (20% BONUS)
LEED BUILDINGS	+12 UNITS PER ACRE (20% BONUS)
TOTAL:	128 UNITS PER ACRE
TOTAL MAXIMUM DENSITY WITH BONUS: 120 UNITS PER ACRE	
PROPERTY AREA:	7.24 AC.
MAXIMUM UNITS:	7.24 AC X 120 UNITS = 869 UNITS

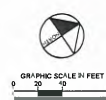

DARTMOUTH BUILDING – 3395 NORTHEAST EXPRESSWAY

ALL THAT TRACT OR PARCEL OF LAND LYING AND BEING IN LAND LOT 267 OF THE 18<sup>TH</sup> DISTRICT, DEKALB COUNTY, GEORGIA AND BEING MORE PARTICULARLY DESCRIBED AS FOLLOWS:

BEGINNING AT THE POINT OF INTERSECTION OF THE SOUTHWESTERLY RIGHT OF WAY OF WOODCOCK BOULEVARD (60' R/W) WITH THE SOUTHEASTERLY RIGHT OF WAY OF INTERSTATE HIGHWAY 85 (VARIABLE R/W), AS SAID RIGHTS-OF-WAY NOW EXIST; THEN ALONG THE SOUTHWESTERLY RIGHT OF WAY OF WOODCOCK BOULEVARD THE FOLLOWING TWO (2) COURSES AND DISTANCES: 1) SOUTH 56 DEGREES 26 MINUTES 45 SECONDS EAST 159.04 FEET TO A POINT AND 2) WITH A CURVE TO THE LEFT HAVING A RADIUS OF 367.07 FEET AND A CHORD BEARING SOUTH 66 DEGREES 41 MINUTES 37 SECONDS EAST 130.60 FEET, AN ARC DISTANCE OF 131.30 FEET TO ½" REBAR; THENCE SOUTH 33 DEGREES 37 MINUTES 42 SECONDS WEST 466.76 FEET TO A ½" REBAR; THENCE NORTH 56 DEGREES 27 MINUTES 42 SECONDS WEST 21.65 FEET TO A POINT; THENCE NORTH 33 DEGREES 36 MINUTES 34 SECONDS EAST 82.05 FEET TO A NAIL FOUND; THENCE NORTH 56 DEGREES 26 MINUTES 45 SECONDS WEST 278.57 FEET TO A POINT ON THE SOUTHEASTERLY RIGHT OF WAY OF INTERSTATE HIGHWAY 85; THENCE ALONG THE SOUTHEASTERLY RIGHT OF WAY OF INTERSTATE HIGHWAY 85 NORTH 33 DEGREES 35 MINUTES 28 SECONDS EAST 25.90 FEET TO A POINT; THENCE ALONG THE SOUTHEASTERLY RIGHT OF WAY OF INTERSTATE HIGHWAY 85 NORTH 35 DEGREES 48 MINUTES 07 SECONDS EAST 335.85 FEET TO THE POINT OF BEGINNING, SAID TRACT CONTAINING 2.506 ACRES OR 109,163 SQUARE FEET

TOGETHER WITH THE EASEMENTS CONVEYED AND DESCRIBED IN THE DOCUMENT DATED DECEMBER 21, 1970 RECORDED IN DEED BOOK 2600, PAGE 30, DEKALB COUNTY RECORDS AND SHOWN ON THE PLAT RECORDED IN PLAT BOOK 56, PAGE 52, AFORESAID RECORDS.

HARVARD BUILDING – 3375 NORTHEAST EXPRESSWAY

ALL THAT TRACT OR PARCEL OF LAND LYING AND BEING IN LAND LOT 267 OF THE 18<sup>TH</sup> DISTRICT, DEKALB COUNTY, GEORGIA AND BEING MORE PARTICULARLY DESCRIBED AS FOLLOWS:

COMMENT AT THE INTERSECTION OF THE SOUTHWESTERLY RIGHT OF WAY OF WOODCOCK BOULEVARD (60' R/W) AND THE SOUTHEASTERLY RIGHT OF WAY OF INTERSTATE HIGHWAY 85; THENCE ALONG THE SOUTHEASTERLY RIGHT OF WAY OF INTERSTATE HIGHWAY 85 THE FOLLOWING TWO (2) COURSES AND DISTANCES: 1) SOUTH 35 DEGREES 48 MINUTES 07 SECONDS WEST 335.85 FEET AND 2) SOUTH 33 DEGREES 35 MINUTES 28 SECONDS WEST 25.90 FEET TO THE POINT OF BEGINNING: THENCE SOUTH 56 DEGREES 26 MINUTES 45 SECONDS EAST 278.57 FEET TO A NAIL FOUND; THENCE SOUTH 33 DEGREES 36 MINUTES 24 SECONDS WEST 82.05 FEET TO A POINT; THENCE SOUTH 56 DEGREES 27 MINUTES 42 SECONDS EAST 21.65 FEET TO ½" REBAR; THENCE SOUTH 33 DEGREES 37 MINUTES 42 SECONDS WEST 577 FEET TO NAIL FOUND; THENCE NORTH 56 DEGREES 25 MINUTES 45 SECONDS WEST 43.46 FEET TO A NAIL FOUND; THENCE NORTH 33 DEGREES 37 MINUTES 42 SECONDS EAST 261.10 TO A NAIL FOUND; THENCE NORTH 56 DEGREES 26 MINUTES 45 SECONDS WEST 103.25 FEET TO A ½" REBAR; THENCE NORTH 33 DEGREES 33 MINUTES 15 SECONDS EAST 48.00 FEET TO A NAIL FOUND; THENCE NORTH 56 DEGREES 26 MINUTES 45 SECONDS WEST 153.25 TO A ½" REBAR ON THE SOUTHEASTERLY RIGHT OF WAY LINE OF INTERSTATE HIGHWAY 85; THENCE ALONG THE SOUTHEASTERLY RIGHT OF WAY LINE OF INTERSTATE HIGHWAY 85 NORTH 33 DEGREES 35 MINUTES 28 SECONDS EAST 349.94 FEET TO THE POINT OF BEGINNING, SAID TRACT CONTAINS 2.793 ACRES OF 121,646 SQUARE FEET, MORE OR LESS.

TOGETHER WITH THE EASEMENTS CONVEYED AND DESCRIBED IN THE DOCUMENT DATED DECEMBER 21, 1970 RECORDED IN DEED BOOK 2600, PAGE 30, DEKALB COUNTY RECORDS AND SHOWN ON THE PLAT RECORDED IN PLAT BOOK 56, PAGE 52, AFORESAID RECORDS.



CORNELL BUILDING – 3355 NORTHEAST EXPRESSWAY


ALL THAT TRACT OR PARCEL OF LAND LYING AND BEING IN LAND LOT 267 OF THE 18<sup>TH</sup> DISTRICT, DEKALB COUNTY, GEORGIA AND BEING MORE PARTICULARLY DESCRIBED AS FOLLOWS:

COMMENCE AT THE INTERSECTION OF THE SOUTHWESTERLY RIGHT OF WAY OF WOODCOCK BOULEVARD (60 R/W) AND THE SOUTHEASTERLY RIGHT OF WAY OF INTERSTATE HIGHWAY 85; THENCE ALONG THE SOUTHEASTERLY RIGHT OF WAY OF INTERSTATE HIGHWAY 85 THE FOLLOWING TWO (2) COURSES AND DISTANCES: 1) SOUTH 35 DEGREES 48 MINUTES 07 SECONDS WEST 335.85 FEET AND 2) SOUTH 33 DEGREES 35 MINUTES 28 SECONDS WEST 349.94 FEET TO THE POINT OF BEGINNING; THENCE SOUTH 56 DEGREES 26 MINUTES 45 SECONDS EAST 153.25 FEET TO A NAIL FOUND' THENCE SOUTH 33 DEGREES 33 MINUTES 15 SECONDS WEST 48.00 FEET TO A ½" REBAR; THENCE SOUTH 56 DEGREES 26 MINUTES 45 SECONDS EAST 103.25 FEET TO A NAIL FOUND' THENCE SOUTH 33 DEGREES 37 MINUTES 42 SECONDS WEST 261.10 FEET TO A NAIL FOUND; THENCE SOUTH 56 DEGREES 26 MINUTES 45 SECONDS EAST 43.46 FEET TO A NAIL FOUND; THENCE SOUTH 33 DEGREES 37 MINUTES 42 SECONDS WEST 39.80 FEET TO ½" REBAR; THENCE NORTH 56 DEGREES 26 MINUTES 45 SECONDS WEST 288.40 FEET TO A ½" REBAR ON THE SOUTHEASTERLY RIGHT OF WAY LINE OF INTERSTATE HIGHWAY 85; THENCE ALONG THE SOUTHEASTERLY RIGHT OF WAY OF INTERSTATE HIGHWAY 85 NORTH 31 DEGREES 15 MINUTES 40 SECONDS EAST 275.03 FEET TO A CONCRETE MONUMENT; THENCE NORTH 33 DEGREES 25 MINUTES 29 SECONDS EAST 74.09 FEET TO THE POINT OF BEGINNING, SAID TRACT CONTAINING 1.944 ACRES OF 84,682 SQUARE FEET, MORE OR LESS

TOGETHER WITH THE EASEMENTS CONVEYED AND DESCRIBED IN THE DOCUMENT DATED DECEMBER 21, 1970 RECORDED IN DEED BOOK 2600, PAGE 30, DEKALB COUNTY RECORDS AND SHOWN ON THE PLAT RECORDED IN PLAT BOOK 56, PAGE 52, AFORESAID RECORDS.



*West*

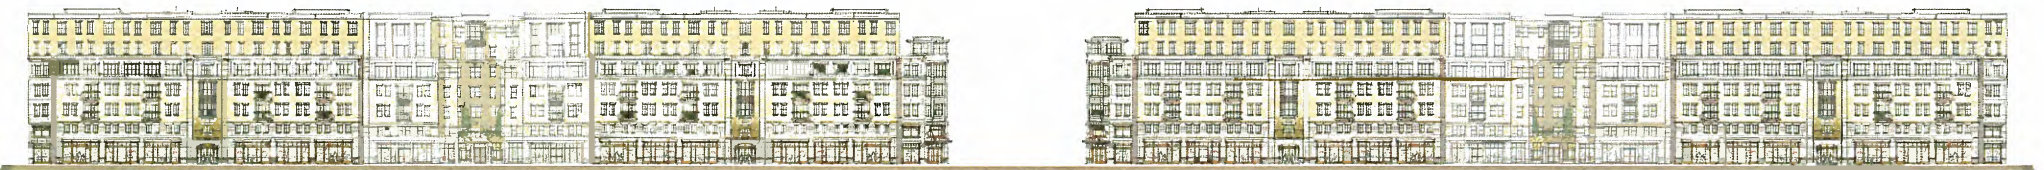

East

Chief Executive Officer  
Michael Thurmond

**DEPARTMENT OF PLANNING & SUSTAINABILITY**

Director  
Andrew A. Baker, AICP

**PRE-APPLICATION FORM**  
**REZONE, SPECIAL LAND USE PERMIT, MODIFICATION, AND LAND USE**  
**(Required prior to filing application: signed copy of this form must be submitted at filing)**

Applicant Name: Jahnee Prince Phone: (678) 690 5710 Email: jahneeprince@parkerpoe.com

Property Address: 3355, 3375, 3395 NE Expressway

Tax Parcel ID: 18 267 01 004,007, 008 Comm. District(s): 1 & 7 Acreage: 7

Existing Use: Vacant Commercial Buildings Proposed Use Apartments (Non-senior housing)

Supplemental Regs: NA Overlay District: NA DRI: YES

**Rezoning:** Yes X No

Existing Zoning: O-I (Office-Institutional)

Proposed Zoning: HR-3 (High Density Residential)

Square Footage/Number of Units: 700

Rezoning Request: O-I to HR-3 for multi-family apartments in two high-rise buildings

**Land Use Plan Amendment:** Yes  No X

Existing Land Use: OP Proposed Land Use: NA Consistent  Inconsistent X

Land Use in 2050 Unified Plan (if adopted) Regional Center

**Special Land Use Permit:** Yes  No X Article Number(s) 27-

**Major Modification:**

Existing Case Number(s): NA

Condition(s) to be modified:

## DEPARTMENT OF PLANNING & SUSTAINABILITY

### WHAT TO KNOW BEFORE YOU FILE YOUR APPLICATION

Pre-submittal Community Meeting: ☒ Review Calendar Dates: ☒ PC: 11/01/22\*  
BOC: ☐ 11/17/22\*\* Letter of Intent: ☒ Impact Analysis: ☒ Owner Authorization(s): ☒  
Campaign Disclosure: ☒ Zoning Conditions: ☒ Community Council Meeting: ☐ 10/19/22  
Public Notice, Signs: ☒ (Applicant must pick up and post and/or will be done by Staff) Tree  
Survey, Conservation: Land Disturbance Permit (LDP): ☒ Sketch Plat: ☒  
Bldg. Permits: ☒ Fire Inspection: ☒ Business License: ☒ State License:  
Lighting Plan: Tent Permit: Submittal Format: NO STAPLES, NO BINDERS  
PLEASE

**\*Deadline for hosting pre-community meeting with 15 days notice for November 2022 agenda cycle would be 08/31/22**

**\*\*Filing Deadline for application is 09/01/22. If there are more than 20 cases on November agenda cycle then case would be heard in January 2023.**

### Review of Site Plan

Density: ☒ Density Bonuses: ☒ Mix of Uses: Open Space: ☒  
Enhanced Open Space: ☒ Setbacks: front ☒ sides ☒ side corner rear ☒  
Lot Size: ☒ Frontage: ☒ Street Widths: ☒ Landscape Strips: ☒  
Buffers: ☒ Parking Lot Landscaping: ☒ Parking - Auto: ☒ Parking - Bicycle:  
☒ Screening: ☒ Streetscapes: ☒ Sidewalks: ☒ Fencing/Walls: ☒  
Bldg. Height: ☒ Bldg. Orientation: Bldg. Separation: Bldg. Materials: ☒ Roofs:  
☒ Fenestration: ☒ Façade Design: ☒ Garages: ☒ Pedestrian Plan: ☒  
Perimeter Landscape Strip: ☒

Possible Variances: Current OP Land Use designation maxes out at 30 units per acre. In order to achieve a proposed density of 100 units per acre, the applicant indicates that the 2050 Unified Plan designates the subject properties as a Regional Center character area which allows up to 120 units per acre. Therefore the 2050 Plan would have to be adopted by the Board of Commissioners in order for the proposed HR-3 to be consistent with Land Use Plan.

Show compliance with HR-3 requirements, including but not limited to density bonuses for density above 60

## DEPARTMENT OF PLANNING & SUSTAINABILITY

units per acre, minimum lot area and lot width, required parking, parking lot landscaping, minimum open space, maximum building height, minimum unit size, streetscape improvements (sidewalks/street trees/street lighting), building materials, etc. Also provide compliance with Section 6.1.9 of the Parking Code regarding parking garages. The applicant is encouraged to discuss possible transportation improvements that may be required (if the rezoning is approved by the Board of Commissioners) with the county Transportation Department. The applicant is encouraged to contact Land Development Division of Public Works regarding required storm water management, floodplain, and stream buffer issues. **The Board of Commissioners cannot act on request until the DRI is approved.**

**This only a preliminary review and is not a complete list of zoning requirements, a final and complete review will be done upon official submission of a rezoning application and concept plan.**

Planner: John Reid Date 08/08/22

### Filing Fees

<b>REZONING:</b>	RE, RLG, R-100, R-85, R-75, R-60, MHP, RSM, MR-1	\$500.00
	RNC, MR-2, HR-1, HR-2, HR-3, MU-1, MU-2, MU-3, MU-4, MU-5	\$750.00
	OI, OD, OIT, NS, C1, C2, M, M2	\$750.00
<b>LAND USE MAP AMENDMENT</b>		\$500.00
<b>SPECIAL LAND USE PERMIT</b>		\$400.00

## Prince, Jahnee

---

**Subject:** Rezoning Virtual Pre-App

**Start:** Mon 8/8/2022 2:00 PM  
**End:** Mon 8/8/2022 3:00 PM

**Recurrence:** (none)

**Meeting Status:** Accepted

**Organizer:** DeKalb Co. Planning & Sustainability Pre-Apps

\*\*\*Caution: External email\*\*\*

---

Your appointment will be with Reid, John.

DeKalb Co. Planning & Sustainability Pre-Apps  
4043712155

[Manage Booking](#)

.....  
Join Teams Meeting  
en-US

[https://teams.microsoft.com/l/meetup-join/19%3ameeting\\_NTYzNmE5ZTUtOTdkZi00YmRiLTgwNzctM2YzN2lwM2RjMTI1%40thread.v2/0?context=%7b%22Tid%22%3a%22292d5527-abff-45ff-bc92-b1db1037607b%22%2c%22Oid%22%3a%22858ac29e-c656-4060-80f0-8a40b9310254%22%7d](https://teams.microsoft.com/l/meetup-join/19%3ameeting_NTYzNmE5ZTUtOTdkZi00YmRiLTgwNzctM2YzN2lwM2RjMTI1%40thread.v2/0?context=%7b%22Tid%22%3a%22292d5527-abff-45ff-bc92-b1db1037607b%22%2c%22Oid%22%3a%22858ac29e-c656-4060-80f0-8a40b9310254%22%7d)  
Meeting ID: 246 505 522 164

If you need a local number, get one here. And if you've forgotten the dial-in PIN, you can reset it.

Toll number: +1 689-223-3756

Conference ID:

928 905 414#


Local Number : <https://dialin.teams.microsoft.com/e89fdd8a-0b75-49dc-bb8e-913370a5ed3d?id=928905414> Reset Pin : <https://dialin.teams.microsoft.com/usp/pstnconferencing>

Learn More <https://aka.ms/JoinTeamsMeeting> | Meeting options:

[https://teams.microsoft.com/meetingOptions/?organizerId=858ac29e-c656-4060-80f0-8a40b9310254&tenantId=292d5527-abff-45ff-bc92-b1db1037607b&threadId=19%3ameeting\\_NTYzNmE5ZTUtOTdkZi00YmRiLTgwNzctM2YzN2lwM2RjMTI1%40thread.v2&messageId=0&language=en-US](https://teams.microsoft.com/meetingOptions/?organizerId=858ac29e-c656-4060-80f0-8a40b9310254&tenantId=292d5527-abff-45ff-bc92-b1db1037607b&threadId=19%3ameeting_NTYzNmE5ZTUtOTdkZi00YmRiLTgwNzctM2YzN2lwM2RjMTI1%40thread.v2&messageId=0&language=en-US) |

.....



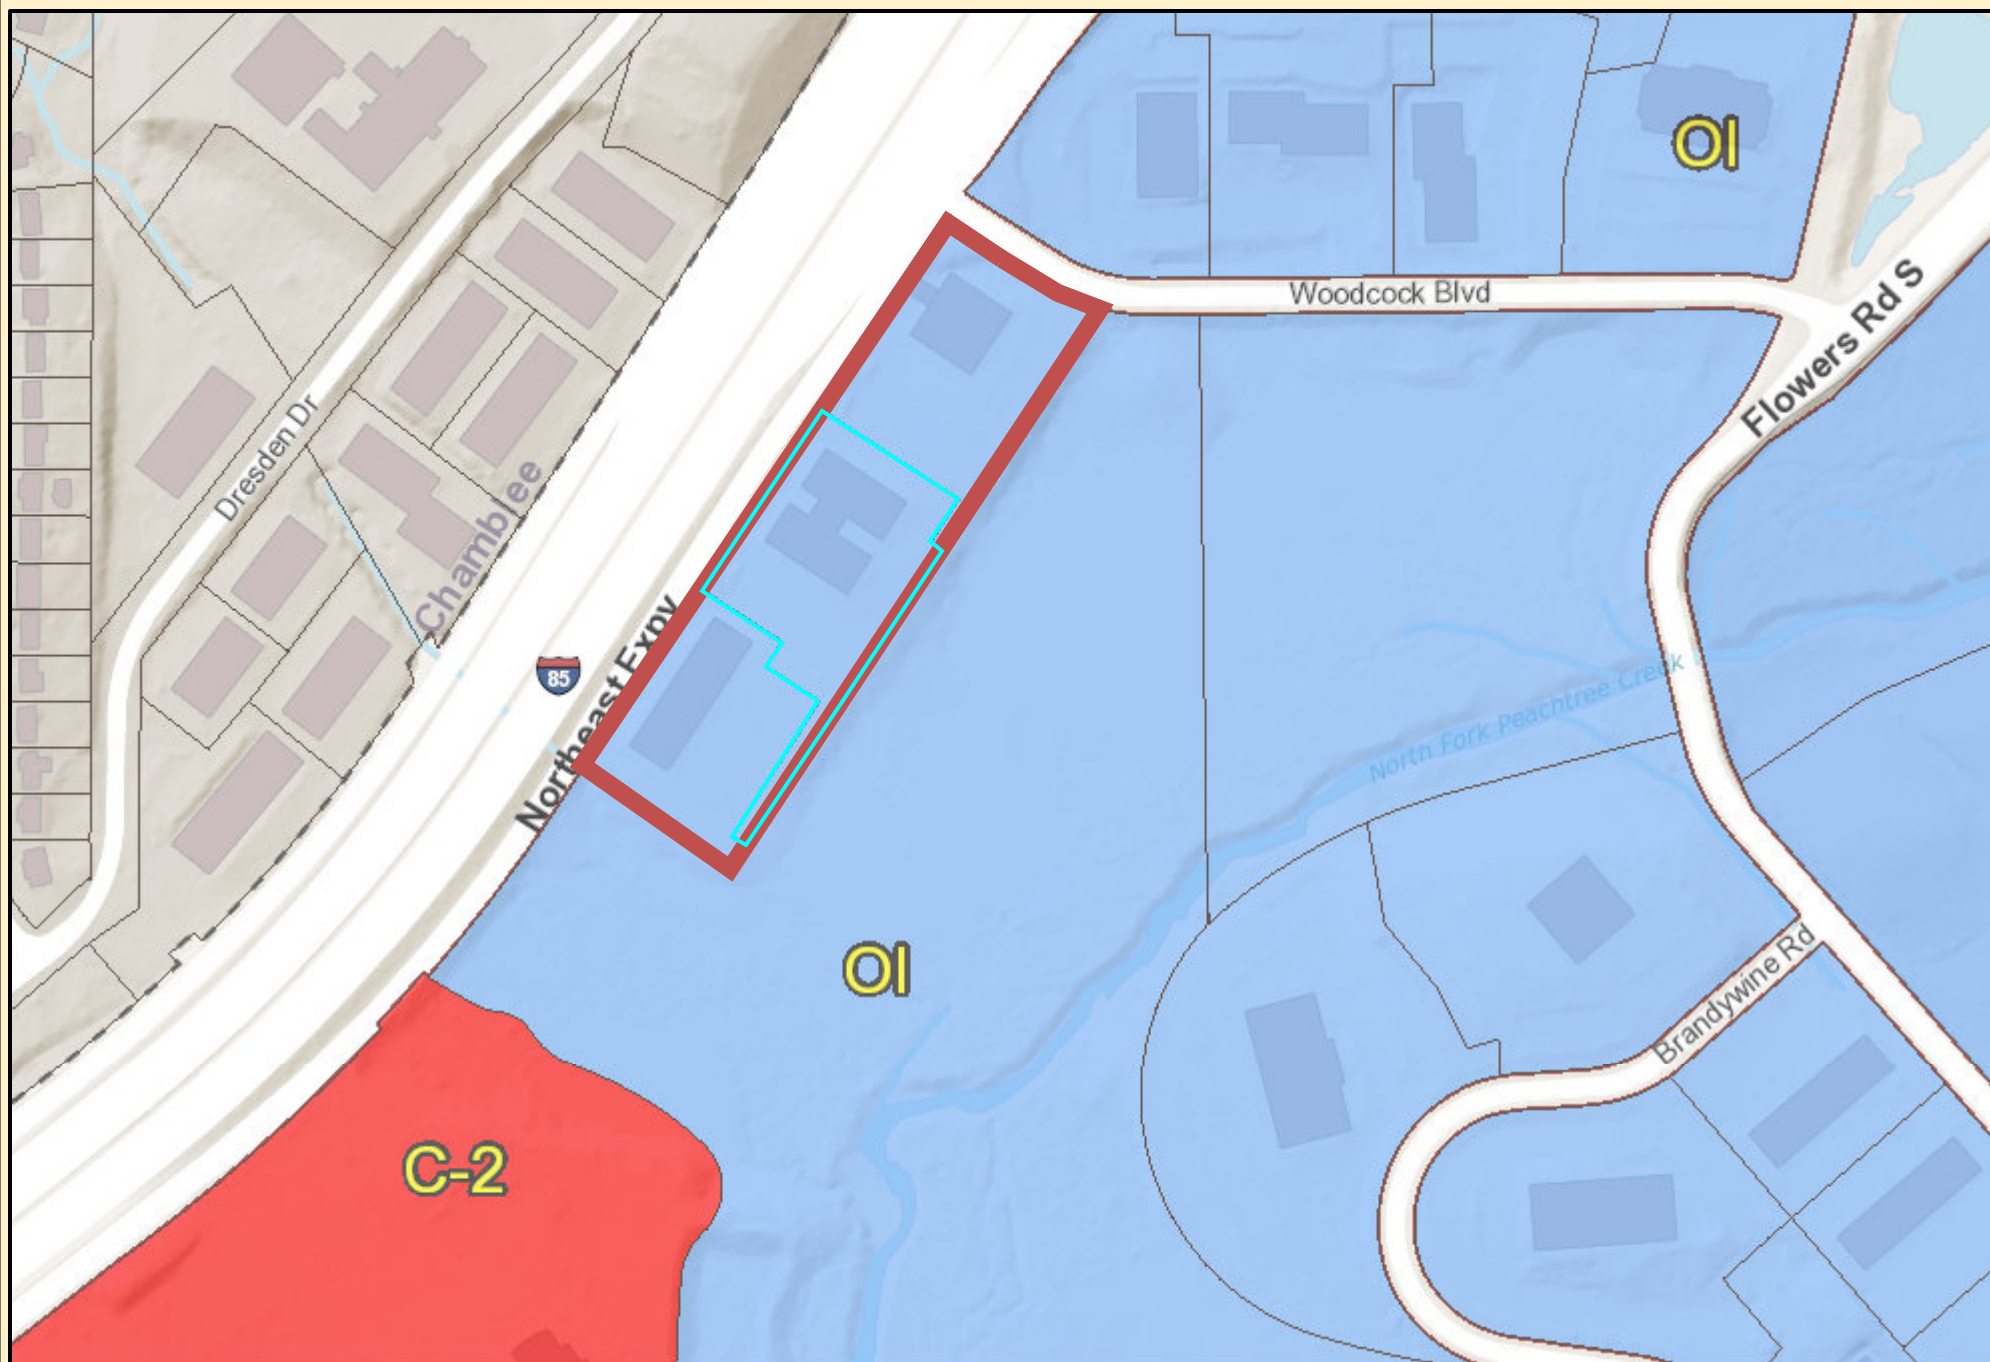

## NE Expressway Z Map

0 0.0175 0.035 0.07 0.105 0.14  
mi


Date Printed: 10/27/2022



### DeKalb County GIS Disclaimer

The maps and data, contained on DeKalb County's Geographic Information System (GIS) are subject to constant change. While DeKalb County strives to provide accurate and up-to-date information, the information is provided "as is" without warranty, representation or guarantee of any kind as to the content, sequence, accuracy, timeliness or completeness of any of the database information provided herein. DeKalb County explicitly disclaims all representations and warranties, including, without limitation, the implied warranties of merchantability and fitness for a particular purpose. In no event shall DeKalb County be liable for any special, indirect, or consequential damages whatsoever resulting from loss of use, data, or profits, whether in an action of contract, negligence, or other actions, arising out of or in connection with the use of the maps and/or data herein provided. The maps and data are for illustration purposes only and should not be relied upon for any reason. The maps and data are not suitable for site-specific decision-making nor should it be construed or used as a legal description. The areas depicted by maps and data are approximate, and are not necessarily accurate to surveying or engineering standards.



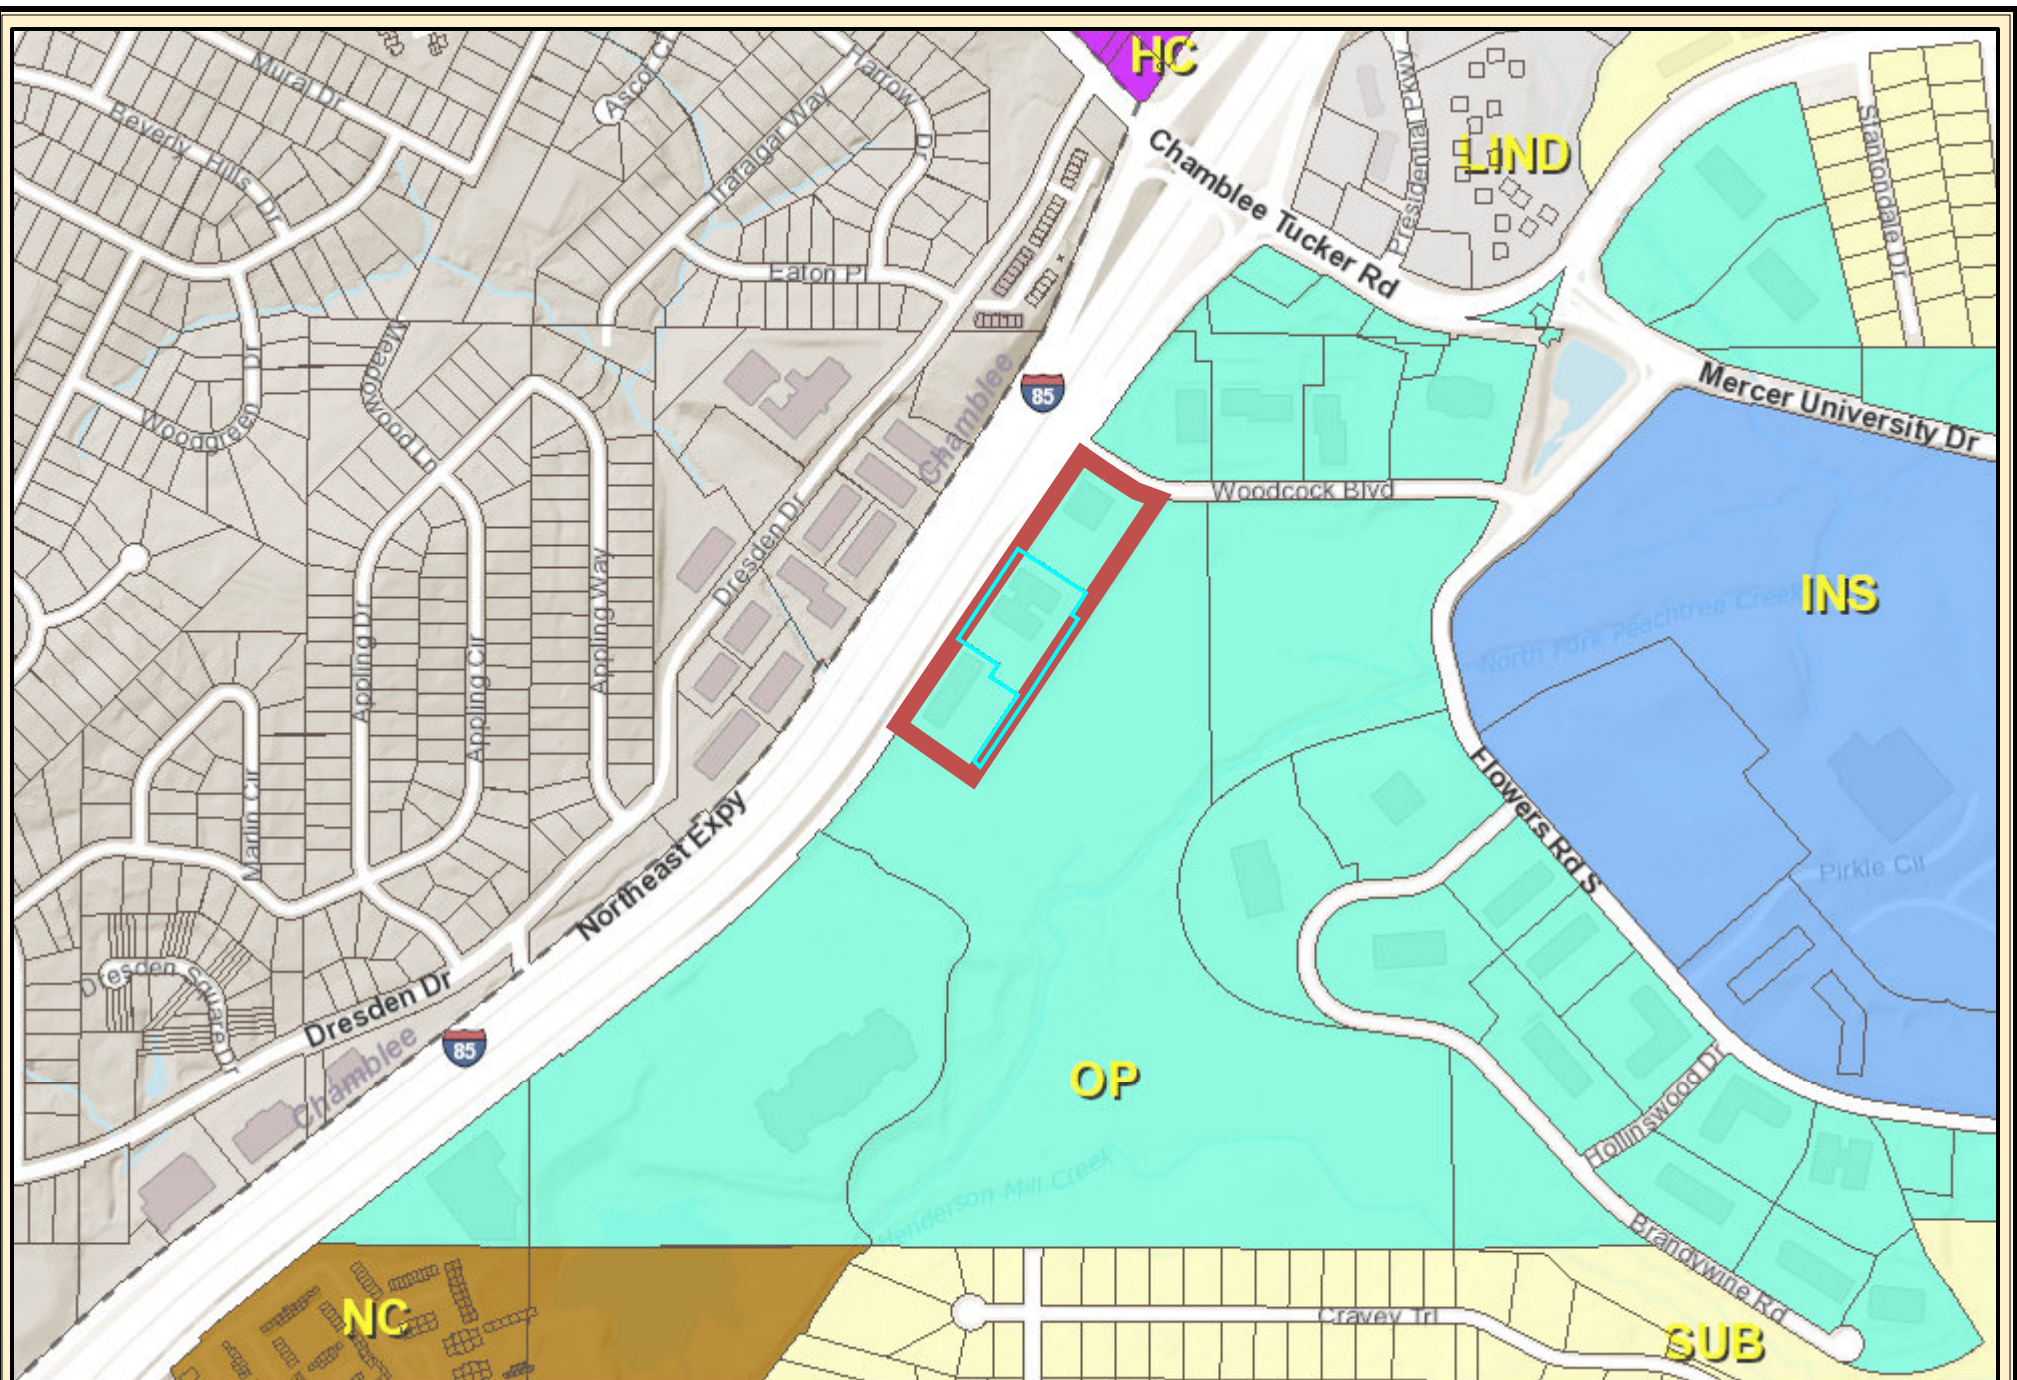

## NE Expressway FLU Map

0 0.0375 0.075 0.15 0.225 0.3  
mi

Date Printed: 10/27/2022



### DeKalb County GIS Disclaimer

The maps and data, contained on DeKalb County's Geographic Information System (GIS) are subject to constant change. While DeKalb County strives to provide accurate and up-to-date information, the information is provided "as is" without warranty, representation or guarantee of any kind as to the content, sequence, accuracy, timeliness or completeness of any of the database information provided herein. DeKalb County explicitly disclaims all representations and warranties, including, without limitation, the implied warranties of merchantability and fitness for a particular purpose. In no event shall DeKalb County be liable for any special, indirect, or consequential damages whatsoever resulting from loss of use, data, or profits, whether in an action of contract, negligence, or other actions, arising out of or in connection with the use of the maps and/or data herein provided. The maps and data are for illustration purposes only and should not be relied upon for any reason. The maps and data are not suitable for site-specific decision-making nor should it be construed or used as a legal description. The areas depicted by maps and data are approximate, and are not necessarily accurate to surveying or engineering standards.





## NE Expressway Aerial Map

0 0.0175 0.035 0.07 0.105 0.14 mi

Date Printed: 10/27/2022



### DeKalb County GIS Disclaimer

The maps and data, contained on DeKalb County's Geographic Information System (GIS) are subject to constant change. While DeKalb County strives to provide accurate and up-to-date information, the information is provided "as is" without warranty, representation or guarantee of any kind as to the content, sequence, accuracy, timeliness or completeness of any of the database information provided herein. DeKalb County explicitly disclaims all representations and warranties, including, without limitation, the implied warranties of merchantability and fitness for a particular purpose. In no event shall DeKalb County be liable for any special, indirect, or consequential damages whatsoever resulting from loss of use, data, or profits, whether in an action of contract, negligence, or other actions, arising out of or in connection with the use of the maps and/or data herein provided. The maps and data are for illustration purposes only and should not be relied upon for any reason. The maps and data are not suitable for site-specific decision-making nor should it be construed or used as a legal description. The areas depicted by maps and data are approximate, and are not necessarily accurate to surveying or engineering standards.