

July 29, 2022

TO: All Bidders Under ITB 22-101516 Asphaltic Concrete Pavement Repairs
[Three (3) Year Multiyear Contract]]

FROM: Department of Purchasing and Contracting, DeKalb County Government, Georgia

ADDENDUM NO. 2

Invitation To Bid (ITB) No. 22-101516 *Asphaltic Concrete Pavement Repairs*, is hereby amended as follows:

- 1. The Bid Opening date remains the same as Monday, August 15, 2022 by 3:00 PM (ET).**
- 2. A correction is made to a response provided on Addendum 1; the Georgia Utility Contractor's License is no longer required by this solicitation. As a result, Bidder is required to Delete and Replace Attachments as follows:**

DELETE Attachment 3 of 4 of Addendum 1: REVISED-Page 22 of 59
REPLACE with: 2-REVISED-Page 22 of 59;

AND

DELETE Attachment 4 of 4 of Addendum 1: REVISED-Page 41 of 59 of Addendum 1
REPLACE with: 2-REVISED-Page 41 of 59.

Failure to incorporate inside your bid submittal for this ITB both *2-REVISED-Page 22 of 59* and *2-REVISED-Page 41 of 59* attached herein may result in your bid being deemed non-responsive.

- 3. It is the responsibility of each responder to ensure that he is aware of all addenda issued under this ITB. Please sign and return this addendum. You may contact Michele L. Smith, Procurement Agent, at mlsmith1@dekalbcountyga.gov, 404-371-2614, before the bids are due to confirm the number of addenda issued.**
- 4. All other conditions remain in full force and effect.**

Michele L. Smith
Procurement Agent
Department of Purchasing and Contracting

Attachments

- Attachments:
Attachment 1 of 4 –Traffic Calming Design Drawing I
Attachment 2 of 4 –Traffic Calming Design Drawing II
Attachment 3 of 4 –2-REVISED-Page 22 of 59
Attachment 4 of 4 –2-REVISED-Page 41 of 59

ACKNOWLEDGMENT

Date: _____


The above Addendum No. 2 is hereby acknowledged:

(NAME OF BIDDER)

(Signature)

(Title)

Attachment 1 of 4
Traffic Calming Design Drawing I

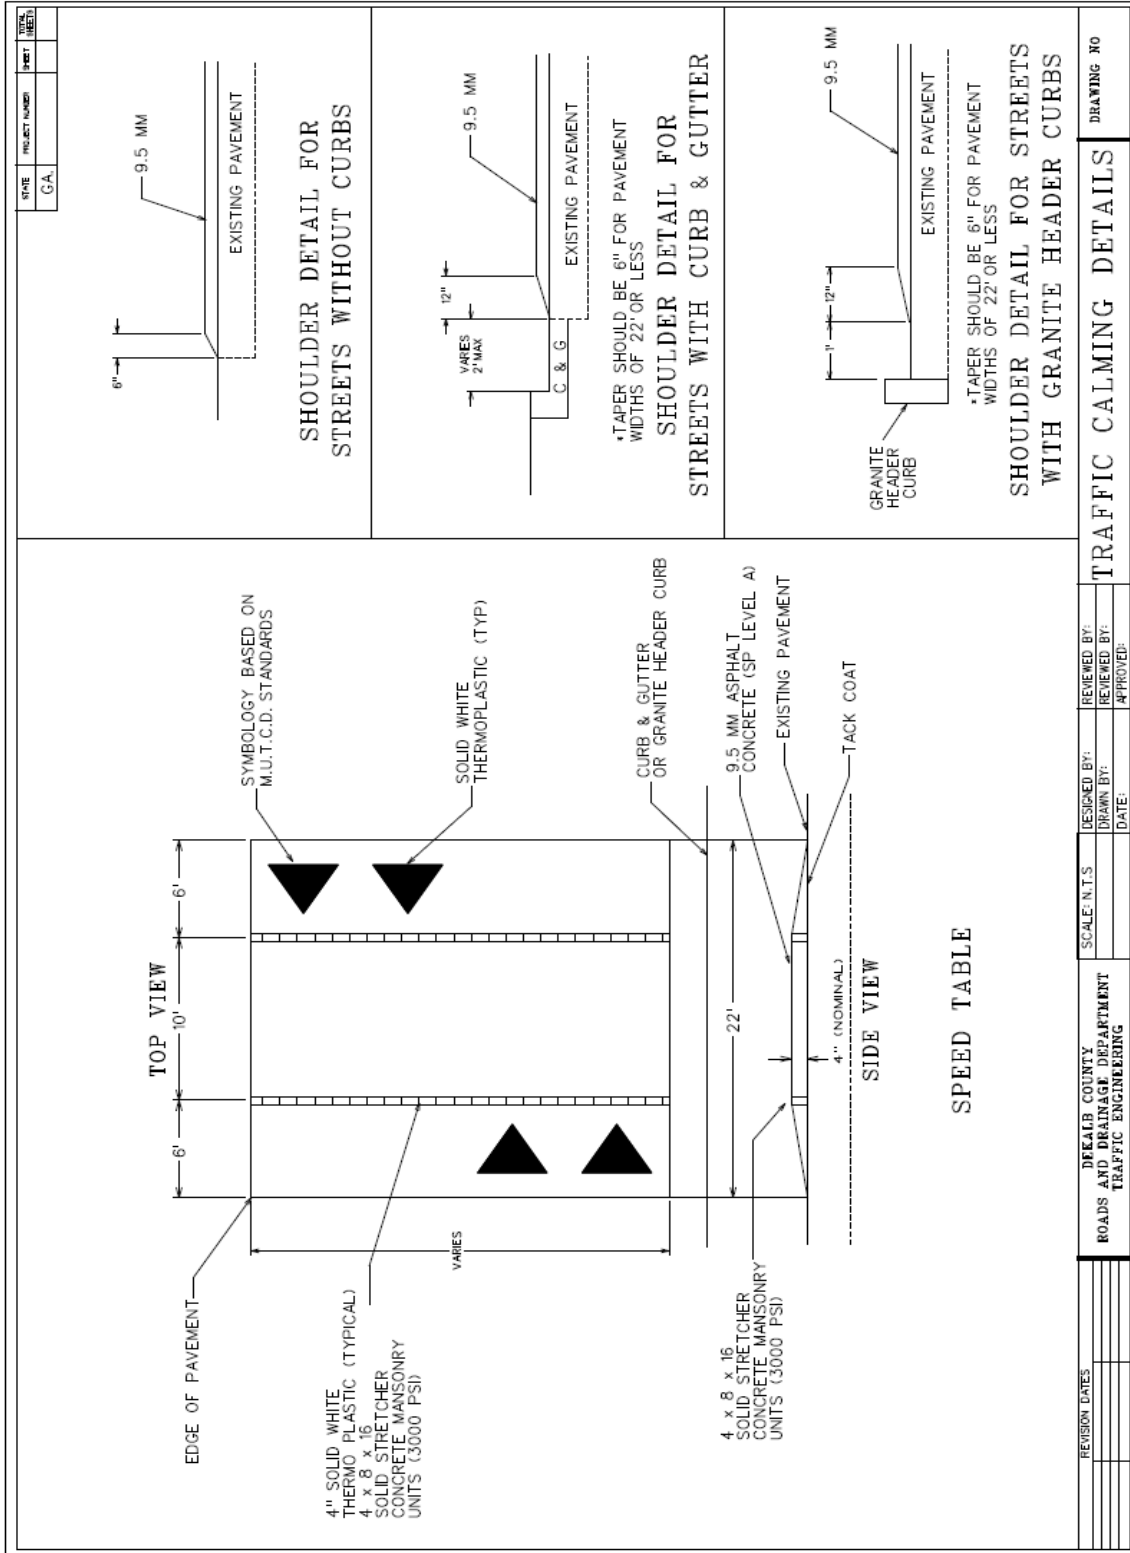

SPEED TABLE

STATE	PROJECT NUMBER	SHEET
GA.		
TRAFFIC CALMING DETAILS		
DESIGNED BY:		DRAWING NO
DRAWN BY:		
DATE:		
REVIEWED BY:		
APPROVED:		
SCALE: N.T.S.		
DEKALB COUNTY ROADS AND DRAINAGE DEPARTMENT TRAFFIC ENGINEERING		
...All-in-One Traffic Calming Details.dgn 12/14/2010 2:05:13 PM		

Attachment 3 of 4

5. **Testing:**

The inspection and testing of materials and finished articles shall be tested by bureaus, laboratories, or agencies approved by the County. The cost of such inspection and testing, when determined by the County, shall be paid by the Contractor. The Contractor shall furnish evidence promptly to avoid unreasonable delay in the work satisfactory to the County that the material has passed the required tests prior to incorporation in the work.

6. **Inspection of Work:**

The Contractor shall, at all times, permit and facilitate inspection of the work by authorized representatives of the County and public authorities having jurisdiction in connection with the work under this Contract. The presence or observations of the County or its representative at the work site shall not be construed to, in any manner, relieve the Contractor of this responsibility for strict compliance with this and the other provisions of this Contract.

7. **Written Quote for Work:**

Contractor shall furnish a written quote with itemized pricing for each repair that is assigned, based on the pricing schedule and after a physical inspection by the Contractor.

8. **Contractor Responsibilities:**

Under no circumstances shall an employee of any Subcontractor serve as Project Superintendent at any Work Site. The Contractor shall not assign the whole or any part of this Contract or any monies due or to become due hereunder without written consent of the County. Contractor shall be responsible for the safety, efficiency, and adequacy of his/her procedures, appliances, and methods, and for any damage which may result from their failure or their improper construction, maintenance, or operation.

9. **Work Guarantee:**

The Successful Contractor guarantees that work will be accomplished as set forth in the minimum specifications, and further shall guarantee to replace any imperfections or deteriorations which should not appear during normal attrition of the material. Such guarantee shall obtain for the period of one (1) year from the date of final acceptance of the work. In the event that the Contractor fails to make repairs, adjustments, or other remedies made necessary by such defects, the County may do so and charge the Contractor the cost hereby incurred.

Attachment 4 of 4

ATTACHMENT A

REQUIRED DOCUMENTS CHECKLIST

Bidder complete and submit the following documents with your bid:

Bid Page No.	Title	Check This Box If Included With Bid
1-37	ITB Document, including completion of the following: General Terms and Conditions, Sections: C. Delivery (P. 9); E. Foreign Products (P. 9); G. Warranty and/or Guaranty (P. 10); and FF. Cooperative Procurement (P. 20)	
38-39	<u>Price Schedule submitted in a Separate, Sealed Envelope and clearly labeled as "Price Schedule"</u>	
40	Bid Acknowledgement Form*	
41	Required Documents Checklist	
42	Contractor Reference and Release Form*	
43	Subcontractor Reference and Release Form, if applicable**	
45	Contractor Affidavit*	
46	Subcontractor Affidavit, if applicable**	
47-55	LSBE - Exhibits 1 and 2 of Attachment G*	
56	First Source Jobs Acknowledgement Form*	
57	New Employee Tracking Form*	
-	A copy of current, valid Business License	

***If these mandatory forms are not completed and submitted with the bid, the bidder will be deemed non-responsive.**

****These forms are applicable if a subcontractor will be utilized to fulfill the requirements of this contract. If these forms are applicable, they must be completed and submitted along with the bid. Failure to submit these forms, if applicable, will result in the bidder being deemed non-responsive.**

I, the undersigned, acknowledge that I have included the requested documents as listed above.

Printed Name: _____ Signature: _____