




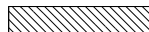
TYPICAL SECTION-1
STA. 0+00.00 TO 1+55.00

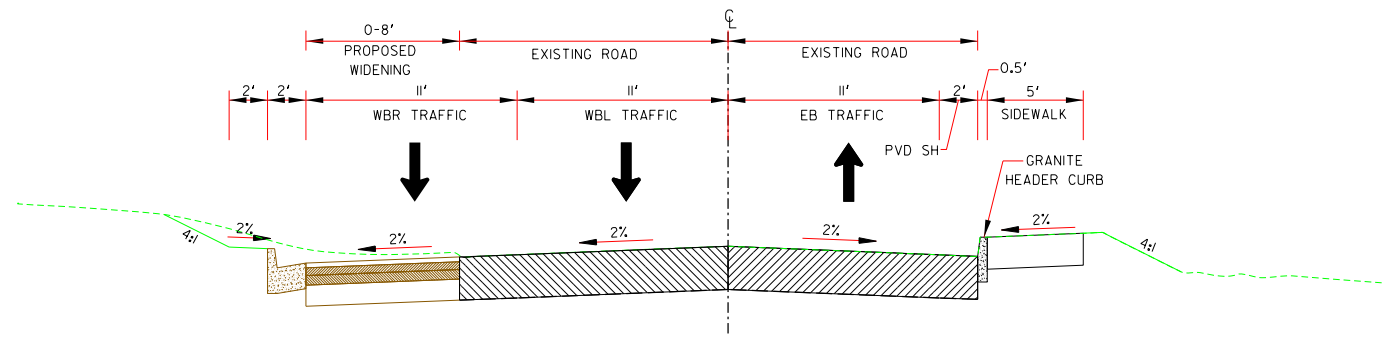


TYPICAL SECTION-2
STA. 1+55.00 TO 4+60.00

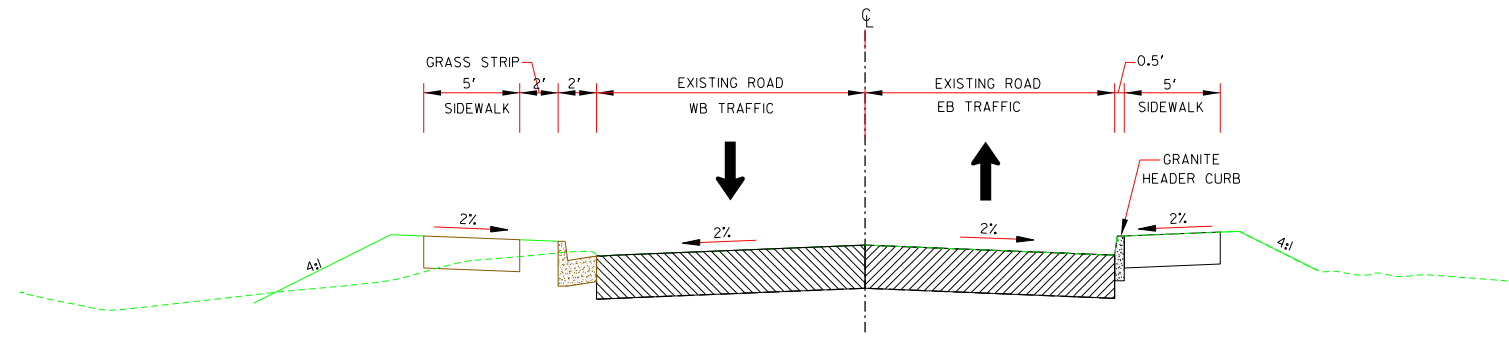

TYPICAL SECTION-3
STA. 4+60.00 TO 6+38.97

PROPOSED CONSTRUCTION 
 EXISTING ROADWAY ELEMENTS 

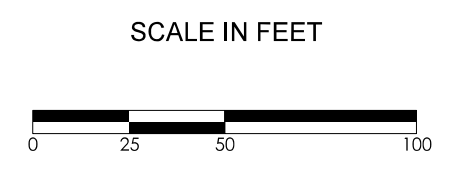

DEKALB COUNTY

BRIARLAKE ROAD AT BRIARCLIFF ROAD - RIGHT
TURN LANE INSTALLATION

TYPICAL SECTIONS

P.I. No.
64055_0300