


SHARMA- SALE RESIDENCE


1141 Dan Johnson Rd, NE Atlanta, GA 30307

HISTORIC DRUID HILLS


MATERIALS PLAN

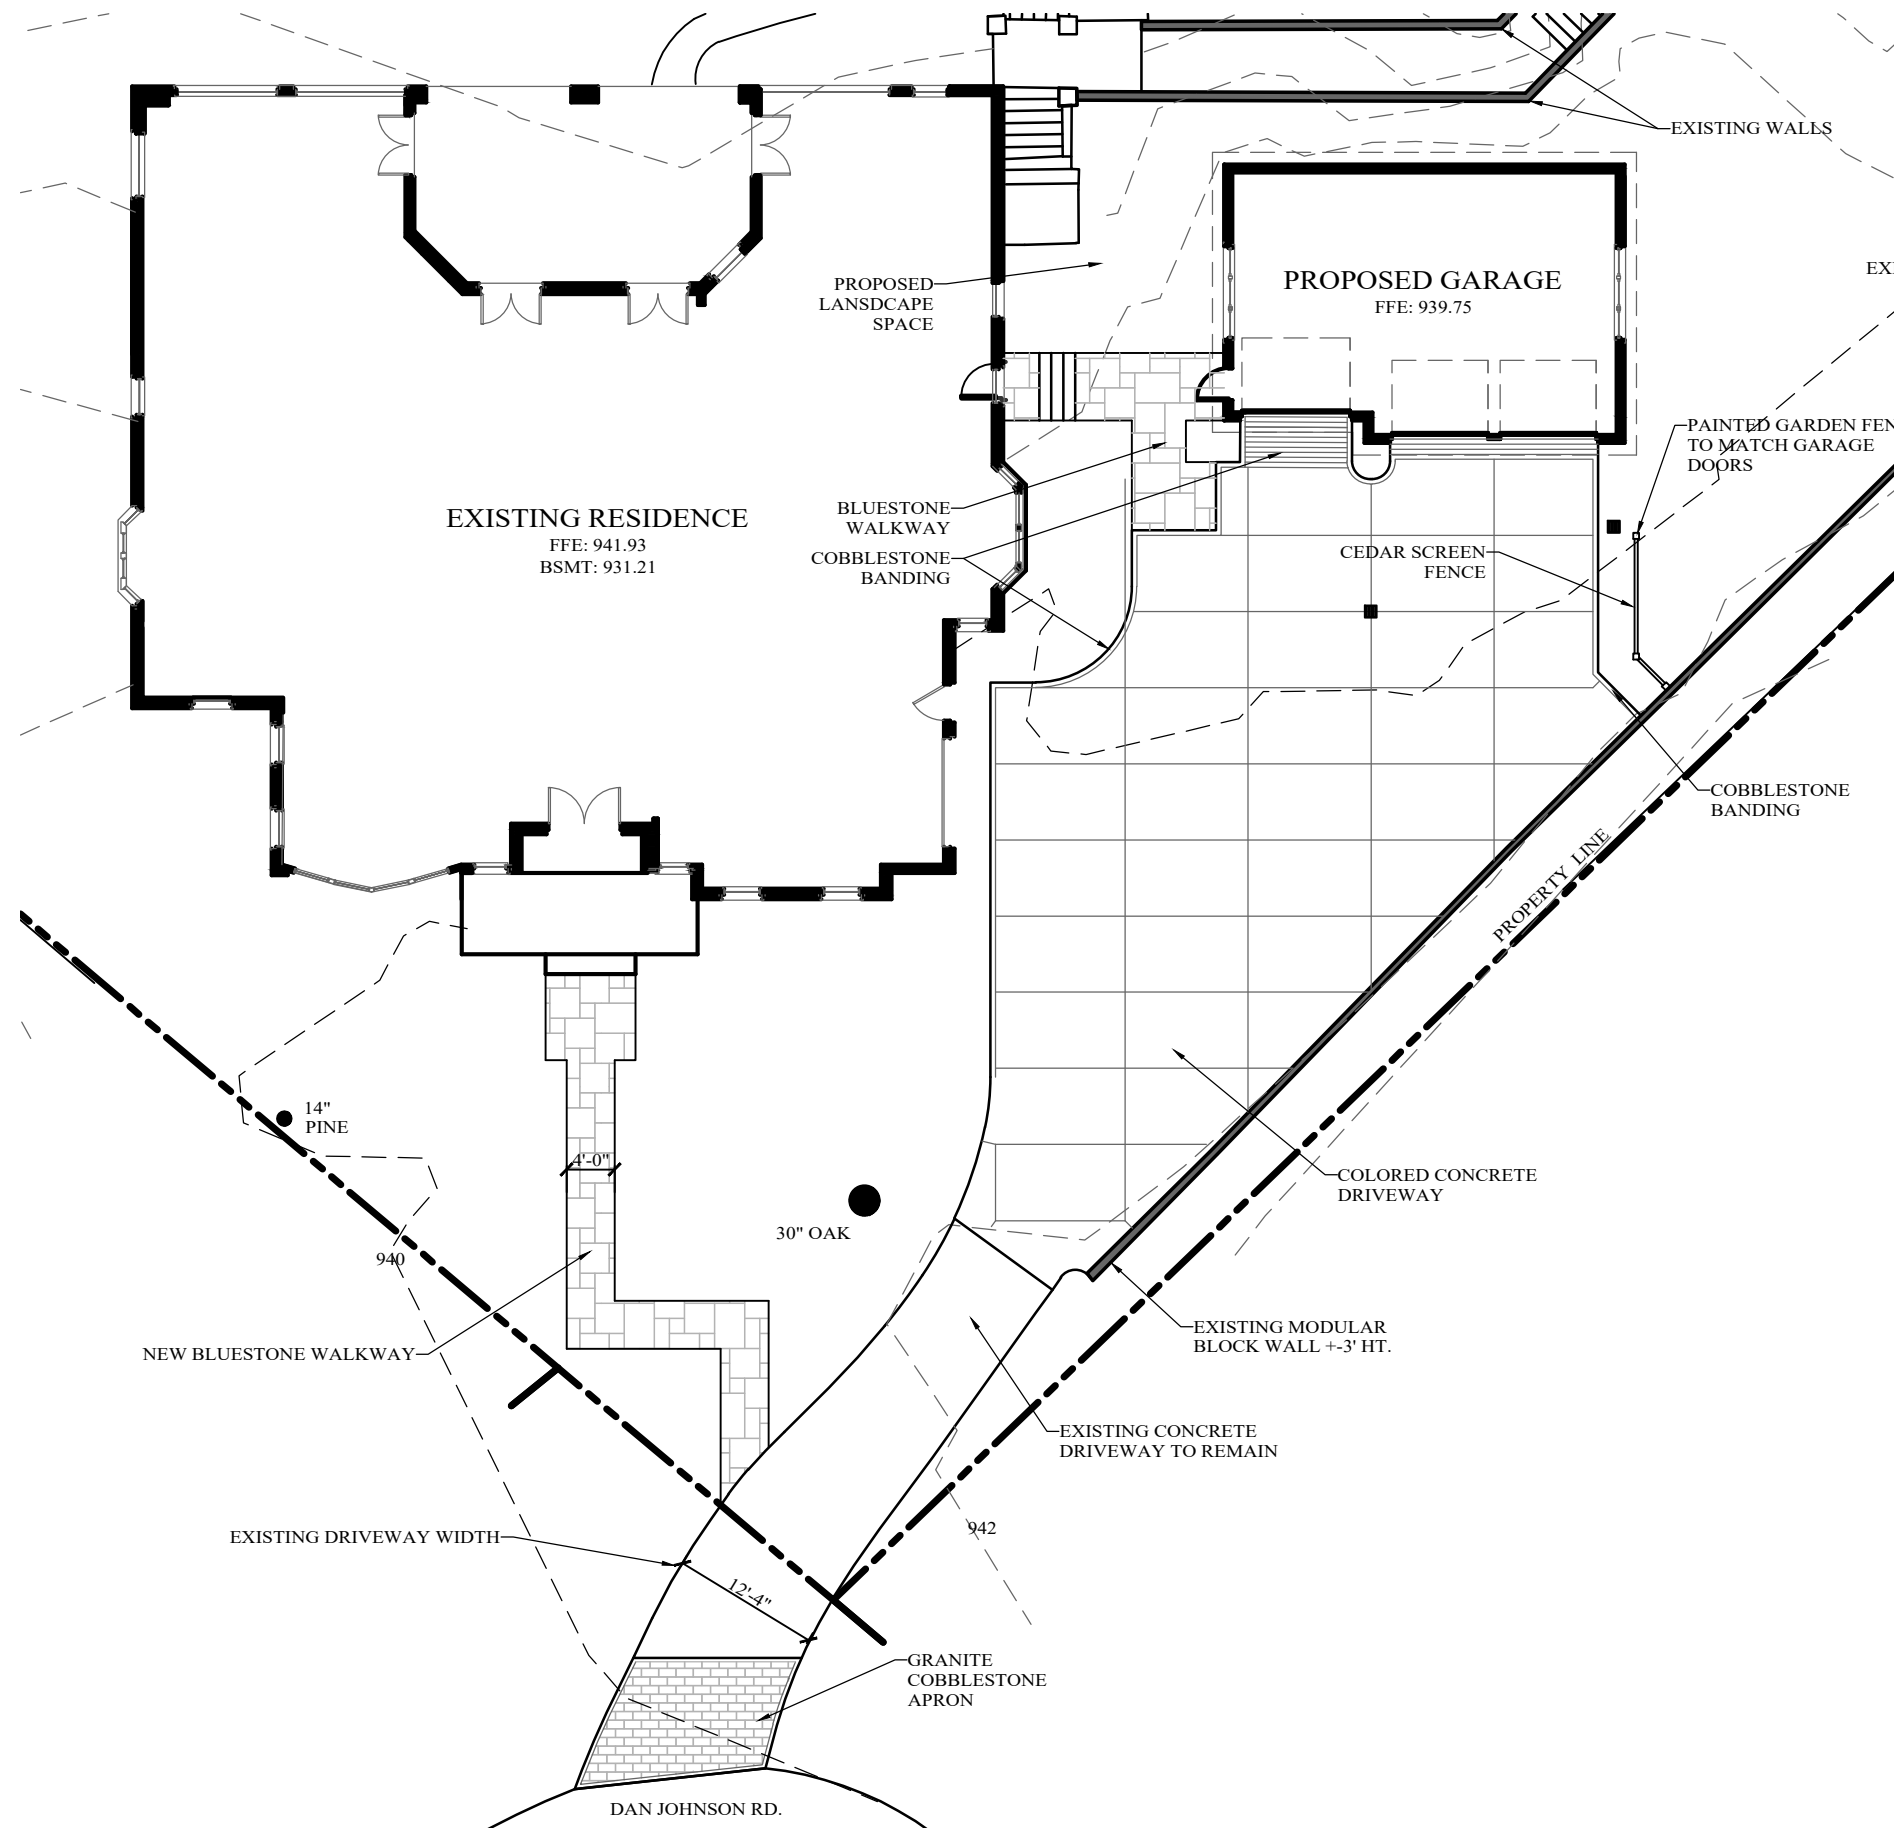

1. COLORED CONCRETE TO MATCH EXISTING WITH SAW CUT JOINTS.
2. NATURAL CLEFT BLUESTONE PAVING WALKWAYS IN ASHLAR PATTERN.
3. GRANITE COBBLESTONE EDGING AND BORDERS.
4. CEDAR FENCE PANEL TO MATCH GARAGE DOORS.

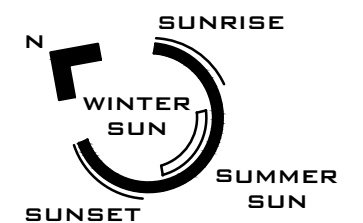

SCALE: 1"=16'

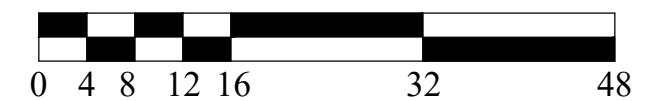



Sharma-Sale Residence
Materials Existing Site Conditions



Bluestone Walkways



Cobblestone Apron and Banding



Colored Concrete Driveway



Trash Screen Fence

Sharma-Sale Residence
Materials Comparable Concepts