

Chief Executive Officer
Michael Thurmond

DEPARTMENT OF PLANNING & SUSTAINABILITY

Interim Director
Cedric Hudson

Application for Certificate of Appropriateness

Date submitted: 7.25.25 Date Received: _____
Address of Subject Property: 1071 Oxford Rd NE
Applicant: Dan Hanlon E-Mail: dhanlon@red-level.com
Applicant Mailing Address: 2025 Tuxedo Avenue NE
Atlanta GA 30307
Applicant Phone: 404 425-4325

Applicant's relationship to the owner: Owner ☐ Architect ☐ Contractor/Builder ☒ Other ☐

Owner(s): Evans Harrell Email: eharrell@duck.com
Owner(s): _____ Email: _____
Owner(s) Mailing Address: 1071 Oxford Road, Atlanta, GA 30307
Owner(s) Telephone Number: (404) 477-4974

Approximate date of construction of the primary structure on the property and any other structures affected by this project: 1927

Nature of work (check all that apply):
New construction ☐ New Accessory Building ☐ Other Building Changes ☒
Demolition ☐ Landscaping ☐ Other Environmental Changes ☐
Addition ☒ Fence/Wall ☐ Other ☐
Moving a Building ☐ Sign Installation ☐

Description of Work:

We are proposing to build a two-story addition on the south side of the house. The addition will have a two-car garage on the main level, and a primary suite on the second level. It will replace an existing porte cochere and enclosed porch. Based on the design, materials and size of the porte cochere, it does not appear to be original to the house.

We are also proposing some interior renovation work that will require modification of some openings at _____.

This form must be completed in its entirety and be accompanied by supporting documents, such as plans, list of materials, color samples, photographs, etc. All documents should be in PDF format, except for photographs, which may be in JPEG format. Email the application and supporting material to plansustain@dekalbcountyga.gov and pjennings@dekalbcountyga.gov. An incomplete application will not be accepted.

Signature of Applicant: _____

Dan Hanlon

Digitally signed by Dan Hanlon
Date: 2025.07.25 12:52:23
-04'00'

DEPARTMENT OF PLANNING & SUSTAINABILITY

Authorization of a Second Party to Apply for a Certificate of Appropriateness

This form is required if the individual making the request is **not** the owner of the property.

I/ We: Evans Harrell

being owner(s) of the property at: 1071 Oxford Rd NE, Atlanta, GA, 30306

hereby delegate authority to: Dan Hanlon

to file an application for a certificate of appropriateness in my/our behalf.

Signature of Owner(s): 

Date: July 17, 2025

Please review the following information

Approval of this Certificate of Appropriateness does not release the recipient from compliance with all other pertinent county, state, and federal regulations.

Before making any changes to your approved plans, contact the preservation planner (404/371- 2155). Some changes may fall within the scope of the existing approval, but others will require review by the preservation commission. If work is performed which is not in accordance with your certificate, a Stop Work Order may be issued.

If your project requires that the county issue a Certificate of Occupancy at the end of construction, an inspection may be made to verify that the work has been completed in accord with the Certificate of Appropriateness. If the work as completed is not the same as that approved in the Certificate of Appropriateness you will not receive a Certificate of Occupancy. You may also be subject to other penalties including fines and/or required demolition of the non-conforming work.

If you do not commence construction within twelve months of the date of approval, your Certificate of Appropriateness will become void and you will need to apply for a new certificate if you still intend to do the work.

DEPARTMENT OF PLANNING & SUSTAINABILITY

DEKALB COUNTY HISTORIC PRESERVATION COMMISSION

2024 Calendar

This calendar is subject to change. Please visit the Department of Planning and Sustainability website for the current calendar, agenda, and applications.

<u>Applications Accepted</u>	<u>Filing Deadline</u>	<u>Sign Must Be Posted</u>	<u>HPC Meeting Date</u>	<u>Last Date to File Appeal (approximate)</u>
December 11	December 24	January 06	January 16	February 1
January 8	January 21	February 10	February 20	March 7
February 12	February 24	March 8	March 18	April 3
March 11	March 24	April 5	April 15	May 1
April 8	April 21	May 10	May 20	June 5
May 13	May 26	June 7	June 17	July 3
June 12	June 23	July 5	July 15	July 31
July 8	July 21	August 9	August 19	September 4
August 14	August 25	September 6	September 16	October 2
September 9	September 22	October 11	October 21	November 6
October 14	October 27	November 8	November 18	December 4
November 11	November 22	December 6	December 16	January 2
December 16	December 30	January 10	January 21	February 5

Tuesday meeting due to holiday

DEPARTMENT OF PLANNING & SUSTAINABILITY

How to Obtain a Certificate of Appropriateness

1. Contact the DeKalb County Department of Planning and Sustainability for an application form. You may make your request by email plansustain@dekalbcountyga.gov AND rlbragg@dekalbcountyga.gov, telephone (404) 371-2247, or fax (404) 371-2813, or visit the website at <https://www.dekalbcountyga.gov/planning-and-sustainability/forms>
2. Complete and submit the application. Please provide as much supporting material as possible, (plans, material, color samples, photos, etc.). All documents must be in PDF format except for photographs, which may be in JPEG format. Applications are accepted for a 10-day period each month. See page 3 (HPC Calendar). Email the application and supporting documents to plansustain@dekalbcountyga.gov AND rlbragg@dekalbcountyga.gov. If all documents are not provided the application will not be complete and will not be accepted.
3. The Preservation Planner will post a sign on the property at least ten days before the preservation commission meeting or coordinate sign posting with the applicant.
4. The Preservation Planner will visit the property as part of their review. The commission members may view the property from the right-of-way.
5. Applications will be reviewed by the DeKalb County Historic Preservation Commission at its monthly meeting. The Historic Preservation Commission meets on the third Monday at 6 p.m., via Zoom. In unusual circumstances meeting dates and location may be changed.
6. The Historic Preservation Commission may approve, approve with modifications or deny an application. The applicant or any affected person as defined by county code may appeal the decision to the DeKalb County Board of Commissioners. Please contact the Department of Planning and Sustainability if you wish to file an appeal. The Historic Preservation Commission is required to make a decision on an application within 45 days of the date of filing, although this time can be extended if the applicant agrees to a deferral.
7. Although not required, applicants are encouraged to attend the Historic Preservation Commission meetings. Applicants may make a presentation, but presentations are not required. The commissioners may have questions for the applicant.
8. Approval of a Certificate of Appropriateness does not release the recipient from compliance with all other county, state and federal regulations.

DEPARTMENT OF PLANNING & SUSTAINABILITY

Design Checklist for a Certificate of Appropriateness

This checklist was created to help applicants prepare a complete application. Omissions and inaccurate information can lead to deferrals and/or denials of applications. Please review the checklist with the project's architect, designer, or builder. All items will not be applicable to all projects. New construction will involve all categories. One copy of drawings at scale (plus nine reduced sets) should be submitted.

Please address questions regarding applicability to your project to the DeKalb County Preservation Planner at 404-687-3945, e-mail pvjennings@dekalbcountyga.gov and rlbragg@dekalbcountyga.gov.

Applicants are also referred to the DeKalb County website, <http://www.dekalbcountyga.gov/planning-and-sustainability/planning-sustainability>.

I have reviewed the "Design Manual for the Druid Hills Local Historic District".

I have reviewed the DeKalb County Tree Ordinance.

I have reviewed applicable zoning codes regarding lot coverage, garage sizes, stream buffers.

1. General

- a. Label all drawings with the address of the site, owners' name, and contact phone number.
- b. Number all drawings.
- c. Include a graphic scale on reductions.
- d. Date all revisions.
- e. Indicate all unverified numbers with +/- signs
- f. Include photos of the existing condition of the property.

2. Site Plan (existing and proposed) to include:

- a. Topographical plan with significant trees sized and located;
- b. Setback compared to adjacent houses (ask surveyor to show corners of adjacent houses);
- c. Distance between houses;
- d. Façade width to finished face of material;
- e. Grading and elevations across site;
- f. Dirt removal or regrading if more than 18";
- g. Tree protection plan;
- h. Tree removal and replacement plan

3. Driveways and Walkways

- a. Location and relationship to house;
- b. Width;
- c. Material;
- d. Curb cut and apron width

DEPARTMENT OF PLANNING & SUSTAINABILITY

4. Fences & Retaining Walls

- a. Placement on lot;
- b. Height of fence or wall. If retaining wall, height on both sides;
- c. Material;
- d. Railing if necessary

5. Elevations and Floor Plans: <<Indicate all unverified numbers with +/- signs>>

- a. Plans for all floors (drawn to scale, 1/4"=1' preferred);
- b. House orientation on site plan;
- c. Scalable elevations for front, rear, left, right;
- d. Height, grade to ridge;
- e. Streetscape comparison showing heights of two flanking houses on each side;
- f. Height from grade to first floor level at all four corners;
- g. Height from grade or finished floor line to eaves at all four corners;
- h. Ceiling heights of each floor, indicating if rough or finished;
- i. Height of space between the ceiling and finished floor above;
- j. Two people of 5'-6" and 6' height shown;
- k. Landscaping plan

6. Additions

- a. Placement shown on elevations and floor plan;
- b. Visibility from rights-of-way and paths;
- c. Photos of all facades;
- d. Design proportioned to main house;
- e. Landscaping plan;
- f. Materials and their combinations

7. Roof Plan

- a. Shape and pitch of roof;
- b. Roofing material;
- c. Overhang;
- d. Louvers and vents;
- e. Chimney height and material

8. Dormers

- a. Construction details provided;
- b. Shape and size of dormer (show dimensions on drawings);
- c. Overhang;
- d. Size of window(s), with nominal size of sash (show dimensions on drawings)

9. Skylights

- a. Profile;
- b. Visibility from right-of-way;
- c. Material (plastic lens or glass);
- d. Shown in plan and elevation to scale

DEPARTMENT OF PLANNING & SUSTAINABILITY

10. Façade

- a. Consistency in style;
- b. Materials and their combinations
 - brick size and color
 - stone type and color
 - fiber-cement (e.g., Hardie-plank) or wood siding
 - shake or shingle
 - other
- c. Height of foundation at corners;
- d. Ceiling heights comparable to area of influence: basement, first floor, second floor;
- e. Detailing: soldier course, brackets, fascia board; water table;
- f. Height from grade to roof ridge;
- g. Dimensions, proportions and placement of windows, doors

11. Entrance

- a. Height and width of door;
- b. Design of door (e.g., 6-panel, craftsman);
- c. Material of door;
- d. Overhang;
- e. Portico height;
- f. Size and height of columns or posts;
- g. Railing

12. Windows

- a. Consistent with original as well as the area of influence;
- b. Size and proportion similar to original;
- c. Pane orientation and size similar to original;
- d. Type (e.g., double hung, casement);
- e. Fenestration on walls visible from right-of-way;
- f. Simulated divided light (SDL) or true divided light (TDL): location of muntins between the glass, behind the glass or permanently affixed on exterior;
- g. Material of window and any cladding;
- h. Width of muntins compared to original (show dimensions on drawings);
- i. Shutters or canopies
- j. Dimensions of windows and doors.

13. Materials

- a. Show all materials and label them on drawings;
- b. Provide samples of brick or stone;
- c. Provide samples if new or unusual materials

DEPARTMENT OF PLANNING & SUSTAINABILITY

14. Garages / Accessory Buildings

- a. Visibility from street;
- b. Placement on site;
- c. Scale, style appropriate for house;
- d. Show dimensions on drawings;
- e. Materials;
- f. Square footage appropriate for lot size;
- g. Garage door size and design
- h. Show height from grade to eaves and to top of roof

15. Demolitions

- a. Provide documentation from engineer concerning feasibility of rehabilitation;
- b. Provide photographs of structure to be demolished;
- c. Provide plan for proposed redevelopment

Application Process Checklist

This checklist is to ensure that applicants understand the Certificate of Appropriateness (COA) application process from beginning to end. Please verify that you have read over the process shown below and understand the procedures and timeline that will be followed for all submitted COA applications.

- Applications may only be submitted during the period specified on the calendar for each month. Once the filing deadline has passed and that period has expired, **no new applications will be accepted** to be heard at that month's commission meeting. If an application has not been submitted before the filing deadline, it cannot be submitted again until the next period for applications has opened.
- Additional materials submitted after the staff's report have been finalized and posted to the public will not be taken into consideration for the staff report. Staff reports will not be edited once finalized and published – any new materials may be submitted for the record for the commission but will not affect the staff's report for the application.
- Any additional materials submitted after the staff's report has been finalized and posted to the public may be added to the record for the historic preservation commission to review as supplemental materials for the submitted application. Supplemental materials includes:
 - Representative photos
 - Letters of support/opposition
 - Architectural drawings
 - Updated site plans

Supplemental materials **do not** include documents for new work to be added to the already submitted application. Any materials that propose new work that was not included in the original application, will not be added to the record. Any proposed new work that was not included in the original application will need to be included in a new application to be submitted for next month's commission meeting.

I have reviewed the information above and understand the Certificate of Appropriateness process.

No

I have reviewed the HPC calendar.

No

3. TOTAL SITE AREA: 17,523 SF / 0.40 ACRES
TOTAL DISTURBED AREA: 3,327 SF / 0.08 ACRES
TAX ID: 18 002 04 016
2. SITE ADDRESS: 1071 OXFORD ROAD NE, DEKALB COUNTY, GA 30306
3. SURVEY INFORMATION TAKEN FROM SURVEYS PERFORMED BY DEKALB SURVEYS CO. DATED 03-14-2025.
4. THIS SITE IS NOT LOCATED WITHIN A ZONE [A, AE, SHADED ZONE X] AS DEFINED BY F.I.R.M. COMMUNITY PANEL NUMBER 13089C0062K DATED AUGUST 15, 2019 FOR INCORPORATED DEKALB COUNTY, GEORGIA.
5. THE EXISTING UTILITIES SHOWN ON THE PLANS ARE SHOWN FOR THE OWNERS CONVENIENCE. THE ENGINEER ASSUMES NO RESPONSIBILITY FOR THE LOCATIONS, SIZES, MATERIALS, OR DEPTH FOR THE UTILITIES SHOWN OR THE UTILITIES WHICH MAY EXIST ON THE SITE BUT ARE NOT SHOWN. THE CONTRACTOR SHALL HAVE THE RESPONSIBILITY TO VERIFY THE LOCATION OF ALL UTILITIES SHOWN ON THE PLANS AND REPORT ANY DISCREPANCIES TO THE ENGINEER OF RECORD. THE CONTRACTOR SHALL ALSO HAVE THE RESPONSIBILITY BEFORE STARTING ANY WORK TO MAKE SUCH EXPLORATIONS AND PROBES NECESSARY TO ASCERTAIN ANY SEWER LINES, WATER SUPPLY LINES, GAS LINES, ELECTRICAL LINES, CABLE LINES, TELEPHONE LINES, OR OTHER UTILITY LINE.
6. ALL FUTURE CONSTRUCTION MUST CONFORM TO THE APPROPRIATE CITY, COUNTY, AND STATE STANDARDS.
7. CONTRACTOR SHALL CONTACT THE UTILITY LOCATOR AS REQUIRED BY GEORGIA LAW AND HAVE ALL UTILITIES MARKED PRIOR TO ANY CONSTRUCTION ACTIVITY. CONTRACTOR WILL HAVE PRIVATE UTILITY LOCATOR LOCATE ALL UTILITIES WITHIN THE CONSTRUCTION LIMITS NOT COVERED BY THE UTILITY PROTECTION CENTER.
8. THE CONTRACTOR SHALL IMMEDIATELY NOTIFY THE ENGINEER OF ANY DISCREPANCIES OR ERRORS THAT HE MAY DISCOVER IN THESE PLANS.
9. CONTRACTOR TO PROVIDE ALL NECESSARY BARRICADES, GUARDS, LIGHTS, AND OTHER INSTALLATIONS REQUIRED TO PROTECT PERSONS AND PROPERTY DURING THE ENTIRE CONSTRUCTION PROCESS.
10. ALL CONSTRUCTION MUST CONFORM TO THE APPROPRIATE DEKALB COUNTY, AND STATE OF GEORGIA STANDARDS.
11. UNDERGROUND UTILITIES SERVING OR CROSSING THE PREMISES MAY EXIST THAT ARE NOT SHOWN. CRESCENT VIEW ENGINEERING IS UNABLE TO CERTIFY TO THE ACCURACY OR COMPLETENESS OF THE UTILITY INFORMATION SHOWN. ALL UNDERGROUND UTILITY LOCATIONS MUST BE FIELD VERIFIED PRIOR TO ANY CONSTRUCTION ACTIVITY BY THE UTILITY PROTECTION CENTER AT 1-800-282-7411 FOR RIGHT OF WAY AREA AND BY A PRIVATE UTILITY LOCATOR FOR UTILITIES NOT LOCATED WITHIN THE RIGHT OF WAY.
12. THE CONTRACTOR MUST OBTAIN ADDITIONAL "RIGHT OF WAY" PERMIT FOR ALL NECESSARY WORK DONE IN THE RIGHT OF WAY.
13. ALL APPROPRIATE EASEMENTS, STATE WATER BUFFERS, STREAM BUFFERS, AND/OR FLOOD PLAIN BUFFERS THAT APPLY TO THIS PROPERTY ARE SHOWN ON THESE PLANS
14. TO THE BEST OF OUR KNOWLEDGE, THERE NO CEMETERIES, ARCHITECTURAL, OR ARCHEOLOGICAL LANDMARKS EXIST ON SITE. IN THE EVENT THAT THESE LANDMARKS ARE DISCOVERED DURING CONSTRUCTION, THE ENGINEER MUST BE CONTACTED IMMEDIATELY FOR REVIEW AND AMENDING THE CONSTRUCTION PLANS
15. THIS PLAN WAS PREPARED FOR PERMIT APPROVAL ONLY. ACTUAL CONSTRUCTION SHOULD BE BASED ON STAKING BY A REGISTERED LAND SURVEYOR. THE FOOTPRINT IS BASED ON AN ARCHITECTURAL PLAN BY OTHERS. THE ARCHITECTURAL PLAN SHOULD BE USED FOR HOUSE POSITIONING AND LOCATION.


1. GRADE TO DRAIN AWAY FROM FOUNDATION.
2. ALL GRADED SLOPES TO BE AT A 3:1 SLOPE OR GREATER.
3. ALL LAND DISTURBANCE TO BE STABILIZED WITH VEGETATION UPON COMPLETION OF DEMOLITION. ALL TREES TO REMAIN AND HAVE PROPER PROTECTION UNLESS APPROVED PLANS INDICATE OTHERWISE. CALL FOR FINAL INSPECTION AT 404-371-4913.
4. ALL CONSTRUCTION MUST CONFORM TO DEKALB COUNTY STANDARDS.
5. PRIOR TO COMMENCING LAND DISTURBING ACTIVITY, THE LIMITS OF DISTURBANCE SHALL BE CLEARLY AND ACCURATELY DEMARCATED WITH STAKES, RIBBONS OR OTHER APPROPRIATE MEANS, THE LOCATION AND EXTENT OF ALL AUTHORIZED LAND DISTURBING ACTIVITY SHALL BE DEMARCATED FOR THE DURATION OF THE CONSTRUCTION ACTIVITY.
6. ALL EROSION CONTROL MEASURES SHALL BE IN PLACE PRIOR TO COMMENCING CONSTRUCTION AND SHALL BE MAINTAINED IN PROPER WORKING ORDER UNTIL ALL DISTURBED AREAS ARE STABILIZED.
7. A COPY OF THE APPROVED LAND DISTURBANCE PLAN SHALL BE PRESENT ON SITE WHENEVER LAND DISTURBANCE ACTIVITY IS IN PROGRESS.
8. FINAL ON-SITE INSPECTION REQUIRED PRIOR TO RELEASE OF THE CERTIFICATE OF OCCUPANCY, CERTIFIED AS-BUILTS WILL ALSO BE REQUIRED.
9. EROSION AND SEDIMENTATION CONTROL MEASURES WILL BE MAINTAINED AT ALL TIMES. IF FULL IMPLEMENTATION OF THE APPROVED PLAN DOES NOT PROVIDE FOR EFFECTIVE EROSION AND SEDIMENT CONTROL, ADDITIONAL EROSION AND SEDIMENT CONTROL MEASURES SHALL BE IMPLEMENTED TO CONTROL OR TREAT THE SEDIMENT SOURCE.
10. ADDITIONAL EROSION CONTROLS SHALL BE INSTALLED AS DEEMED NECESSARY BY THE IN-SITE INSPECTOR.
11. ALL LOTS/SITES WITH 2' OF FILL OR GREATER WILL REQUIRE A COMPACTION CERTIFICATE BY A PROFESSIONAL REGISTERED ENGINEER PRIOR TO A BUILDING PERMIT AND OR PRIOR TO FOOTERS BEING POURED.
12. LOCATE AND FIELD STAKE ALL UTILITIES, EASEMENTS, PIPES, FLOOD LIMITS, STREAM BUFFERS, AND TREE SAVE AREAS PRIOR TO ANY LAND DISTURBING ACTIVITIES.
13. ALL TREE PROTECTION AREAS TO BE PROTECTED FROM SEDIMENTATION.
14. ALL TREE PROTECTION DEVICES TO BE INSTALLED PRIOR TO LAND DISTURBANCE AND MAINTAINED UNTIL FINAL LANDSCAPING.
15. ALL TREE PROTECTION FENCING TO BE INSPECTED DAILY AND REPAIRED OR REPLACED AS NEEDED
16. A FINAL AS-BUILT LOT SURVEY REQUIRED PRIOR TO ISSUANCE OF CERTIFICATE OF OCCUPANCY.
17. A FINAL AS-BUILT WATER QUALITY CERTIFICATE REQUIRED PRIOR TO CERTIFICATE OF OCCUPANCY.
18. WATER QUALITY BMP(s) TO BE INSTALLED AT THE TIME OF FINAL LANDSCAPING.
19. ALL COLLECTED WATER SHALL BE DIRECTED TO THE WATER QUALITY BMP(s).
20. WORK HOURS AND CONSTRUCTION DELIVERIES ARE:
MONDAY-FRIDAY 7:00am-7:00pm
SATURDAY 8:00am-5:00pm
21. DEKALB COUNTY SANITATION DEPARTMENT IS RESPONSIBLE FOR GARBAGE AND RECYCLING PICK-UP
22. DEKALB COUNTY IS NOT RESPONSIBLE FOR ANY ERRORS OR OMISSIONS BY ENGINEER OR OTHER DESIGN PROFESSIONALS ON DESIGN OR COUNTY CODE REQUIREMENTS FOR THIS PROJECT
23. 72 HOURS NOTICE IS REQUIRED TO GEORGIA 811 UTILITY PROTECTION CENTER BEFORE ANY PLANNED DIGGING.
24. SEWER LATERALS OUTSIDE OF BUILDING REQUIRE SEPARATE PLUMBING PERMIT.
25. PRIOR TO CONSTRUCTION OF ANY UTILITY FACILITIES WITHIN THE RIGHT-OF-WAY OF ANY COUNTY MAINTAINED ROADWAY, A PERMIT MUST BE OBTAINED FROM THE UTILITY COORDINATOR. [HTTPS://WWW.DEKALBCOUNTYGA.GOV/TRANSPORTATION/UTILITY-PERMITTING](https://www.dekalbcountyga.gov/transportation/utility-permitting)
26. PRIOR TO CONSTRUCTION OF WATER MAINS AND SANITARY SEWER LINES, FINAL DESIGN APPROVAL MUST BE OBTAINED FROM DEPARTMENT OF WATERSHED MANAGEMENT.
27. NOTIFY WATER AND SEWER INSPECTOR AT 770-732-6411 PRIOR TO START OF CONSTRUCTION
28. ANY WALL OF 4' OR GREATER IN HEIGHT REQUIRES A SEPARATE BUILDING PERMIT BEFORE CONSTRUCTION
29. DEVELOPERS AND PROPERTY OWNERS' ASSOCIATIONS SHALL ENSURE ACCESS TO ALL PRIVATE STREETS BY EMERGENCY AND LAW ENFORCEMENT VEHICLES AND SHALL ENSURE THAT PRIVATE STREETS ARE CONSTRUCTED TO ALLOW ACCESS BY ALL EMERGENCY VEHICLES AND LAW ENFORCEMENT VEHICLES.
30. NO WOODY VEGETATION IS ALLOWED WITHIN 15' OF THE DOWNSTREAM TOE OF EARTHEN EMBANKMENT". (I.E. STUMPS, ETC)
31. ANY CONSERVATION AREAS WILL BE RECORDED AT THE DEKALB COUNTY COURTHOUSE IN PERPETUITY WITH THE AFFECTED PROPERTIES

EXISTING IMPERVIOUS AREA	SF
EXISTING HOUSE	2,242
EXISTING CONCRETE DRIVE	1,535
EXISTING FRONT PORCH	77
EXISTING PORT COCHERE	585
EXISTING SIDE PORCH	215
EXISTING REAR PORCH	386
EXISTING BACK PATIOS	1,489
EXISTING FLAGSTONE WALKS	324
EXISTING WALLS	735
EXISTING BASEMENT HATCH	28
EXISTING ARBOR	302
EXISTING POND	122
EXISTING AC PADS	21
TOTAL EXISTING IMPERVIOUS AREA	8,061
EXISTING LOT COVERAGE	46.00%

EXISTING IMPERVIOUS AREA TO REMAIN	SF
EXISTING HOUSE	1,792
EXISTING CONCRETE DRIVE	596
EXISTING FRONT PORCH	77
EXISTING SIDE PORCH	215
EXISTING REAR PORCH	386
EXISTING BACK PATIOS	1,489
EXISTING FLAGSTONE WALKS	324
EXISTING WALLS	735
EXISTING ARBOR	302
EXISTING POND	122
EXISTING AC PADS	21
TOTAL EXISTING AREA TO REMAIN	6,059
PROPOSED IMPERVIOUS AREA	SF
PROPOSED CONCRETE DRIVE	635
PROPOSED GARAGE	842
PROPOSED STOOP	66
PROPOSED STEP	23
TOTAL PROPOSED IMPERVIOUS AREA	1,566
TOTAL POST CONSTRUCTION IMPERVIOUS AREA	7,625
TOTAL POST CONSTRUCTION LOT COVERAGE	43.51%

THE PROPOSED LOT COVERAGE IS 43.51%. THIS IS GREATER THAN THE MAXIMUM ALLOWED LOT COVERAGE OF 35.00%.
HOWEVER, THE EXISTING LOT COVERAGE IS 46.00%.
THE PROPOSED PLAN PROVIDES A REDUCTION IN THE LOT COVERAGE.

SITE ZONING: R-85 (RESIDENTIAL MEDIUM LOT-100) DISTRICT
MINIMUM LOT SIZE: 12,000 SF
LOT WIDTH: 85 FEET, MIN AT STREET
85 FEET, MIN AT BUILDING LINE
35 FEET, MIN FOR CULDESAC
FRONT SETBACK: 50 FEET MIN (THOROUGHFARES)
40 FEET MIN (ARTERIALS)
35 FEET MIN (COLLECTOR AND ALL OTHERS)
25 FEET MIN (ALLEY ACCESS)
SIDE SETBACK: 8.5 FEET
REAR SETBACK: 40 FEET
LOT COVERAGE: SHALL NOT EXCEED 35%
FLOOR AREA: NO LESS THAN 1,800 SQ FEET
OFF-STREET PARKING: 2 SPACES
BUILDING HEIGHT: NO MORE THAN 35 FEET
OPEN SPACE: 20%

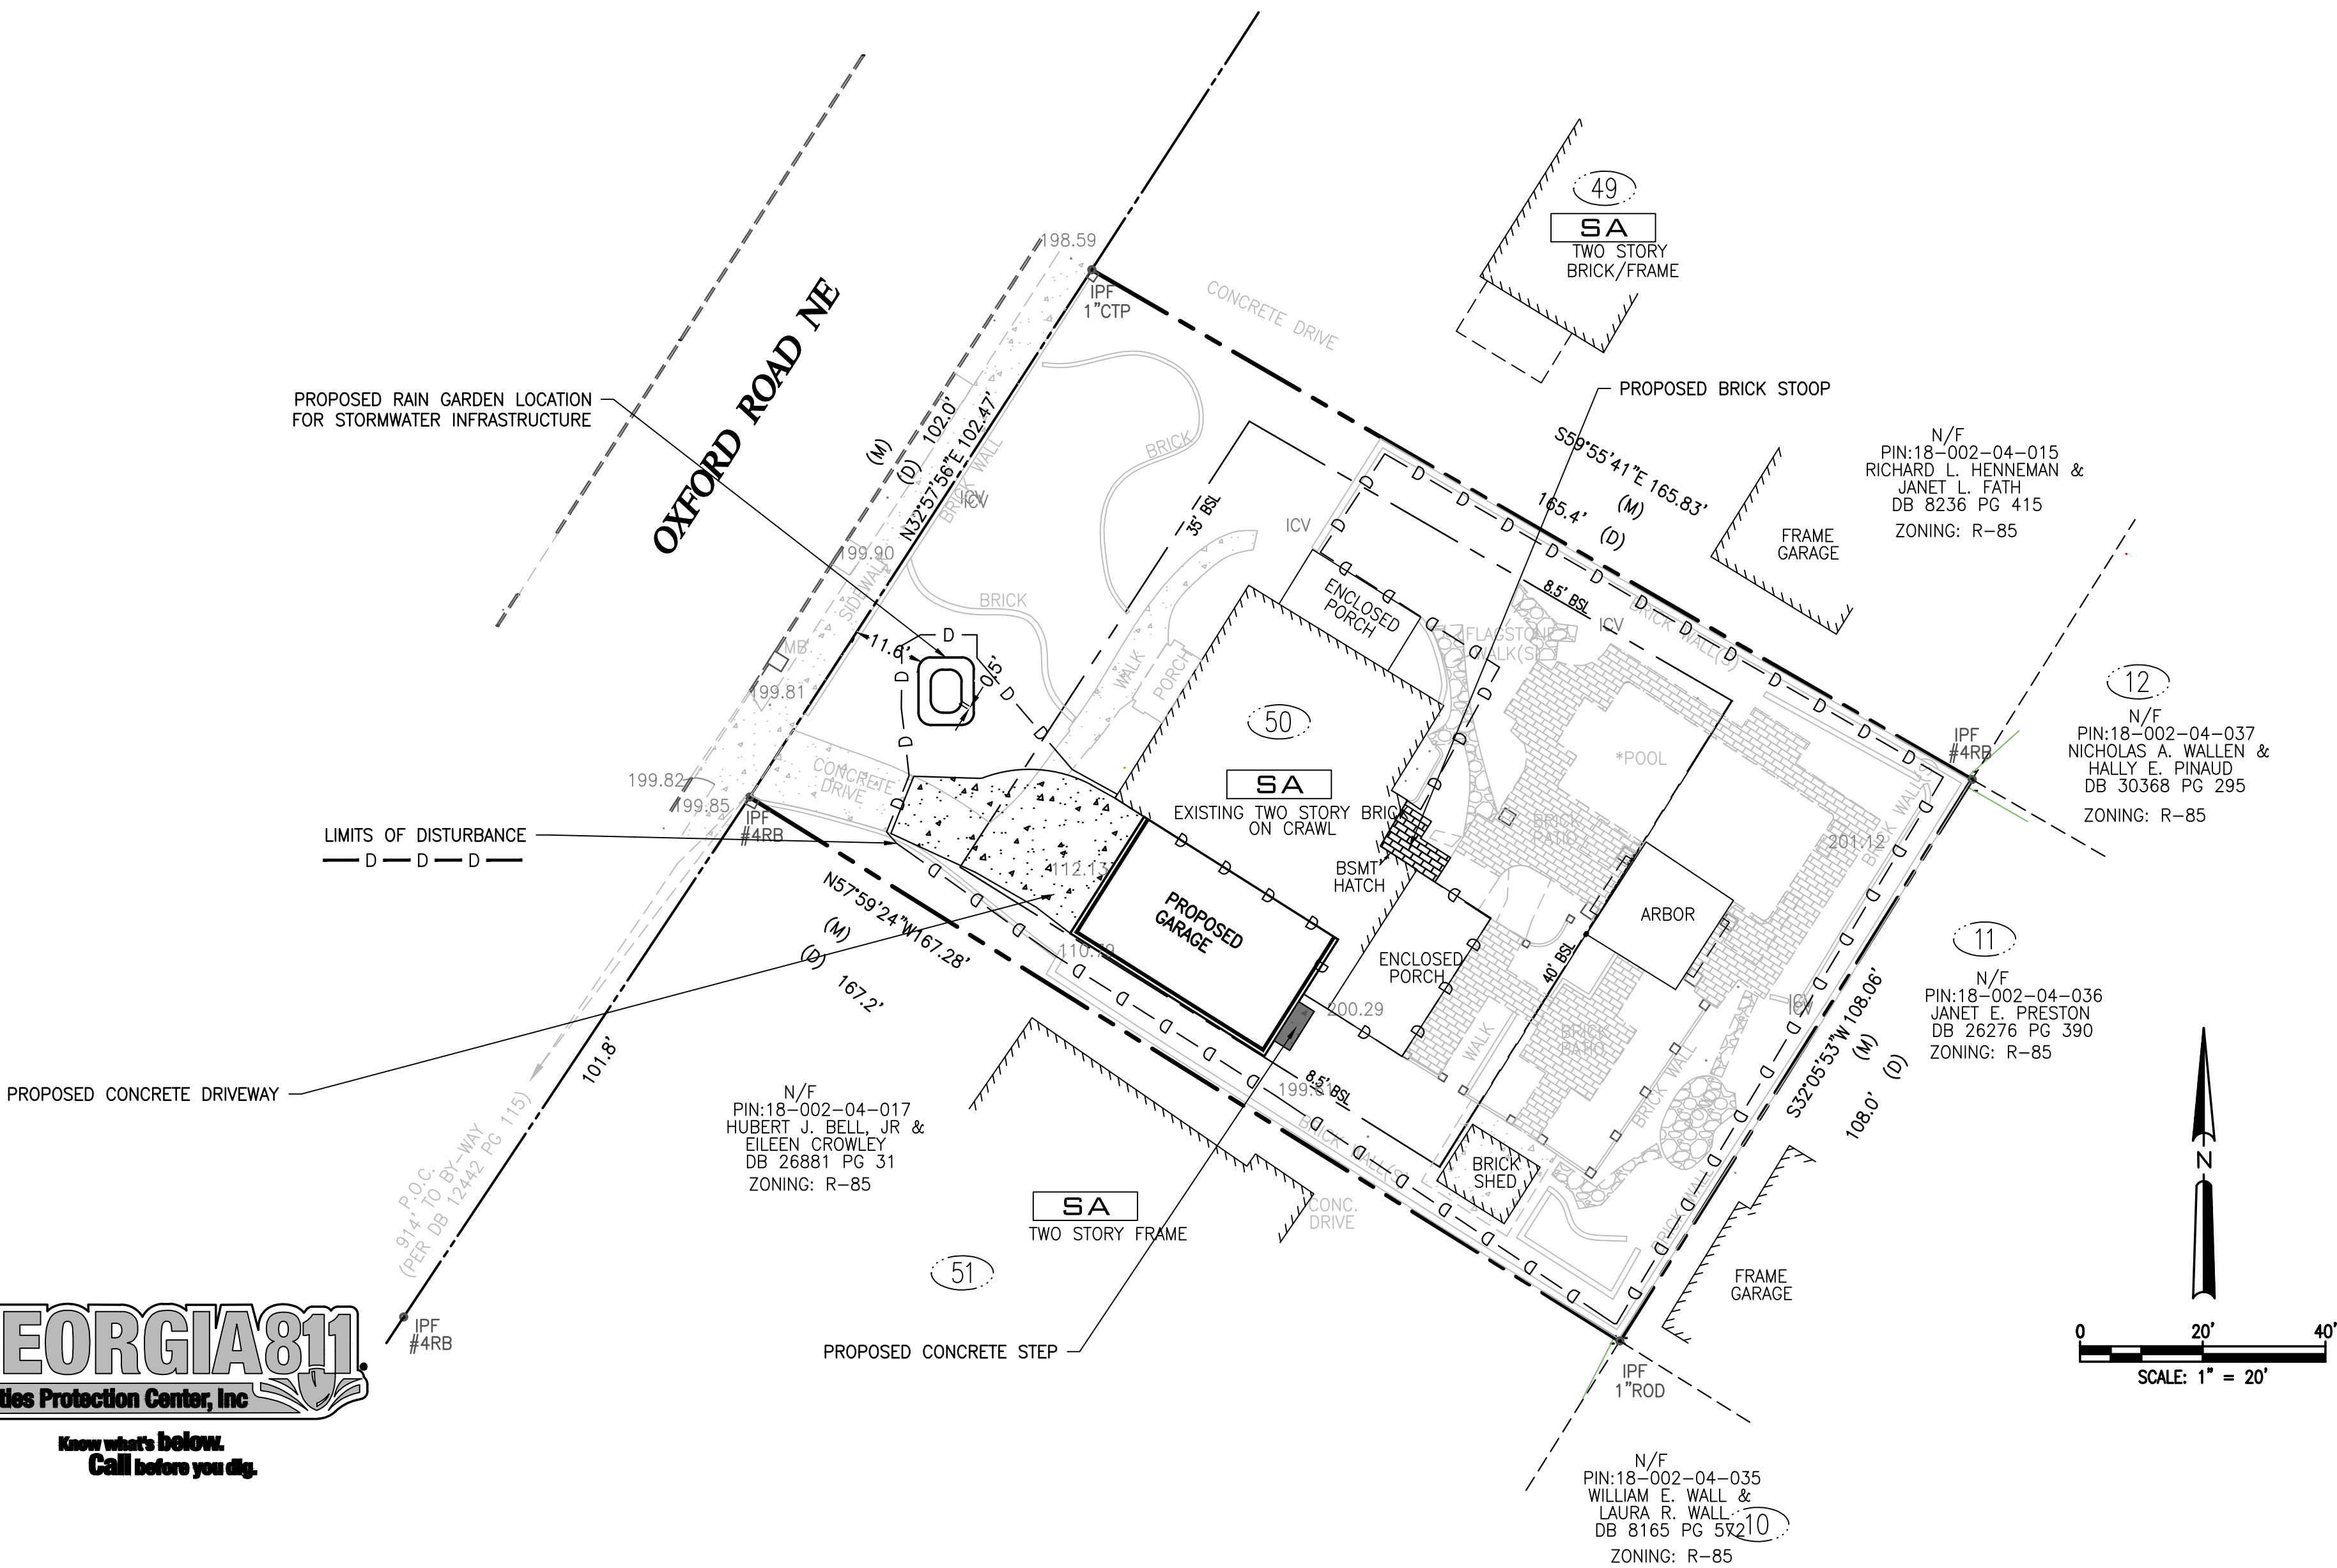

Prepared By:
**CRESCENT VIEW
ENGINEERING, LLC:**
211 Fraser Street
Marietta, GA 30060
678-324-8410
www.crescentvieweng.com

Prepared For:
**RED LEVEL
RENOVATIONS**

SITE ADDRESS:
DRUID HILLS SUB,
LOT 50, BLOCK 12-B, GA


DESIGNED
A. LIBERTY
DRAWN
A. LIBERTY
CHECKED
E. FAULK
IN CHARGE
G.H. BALTZ
DATE
28 JUL 2025

[illegible]

CONSTRUCTION PLANS FOR:
1071 OXFORD ROAD
LAND LOT 2, DISTRICT 18
DEKALB COUNTY, GEORGIA

CVE PI #	25-388
----------	--------


SHEET NO.
C-1

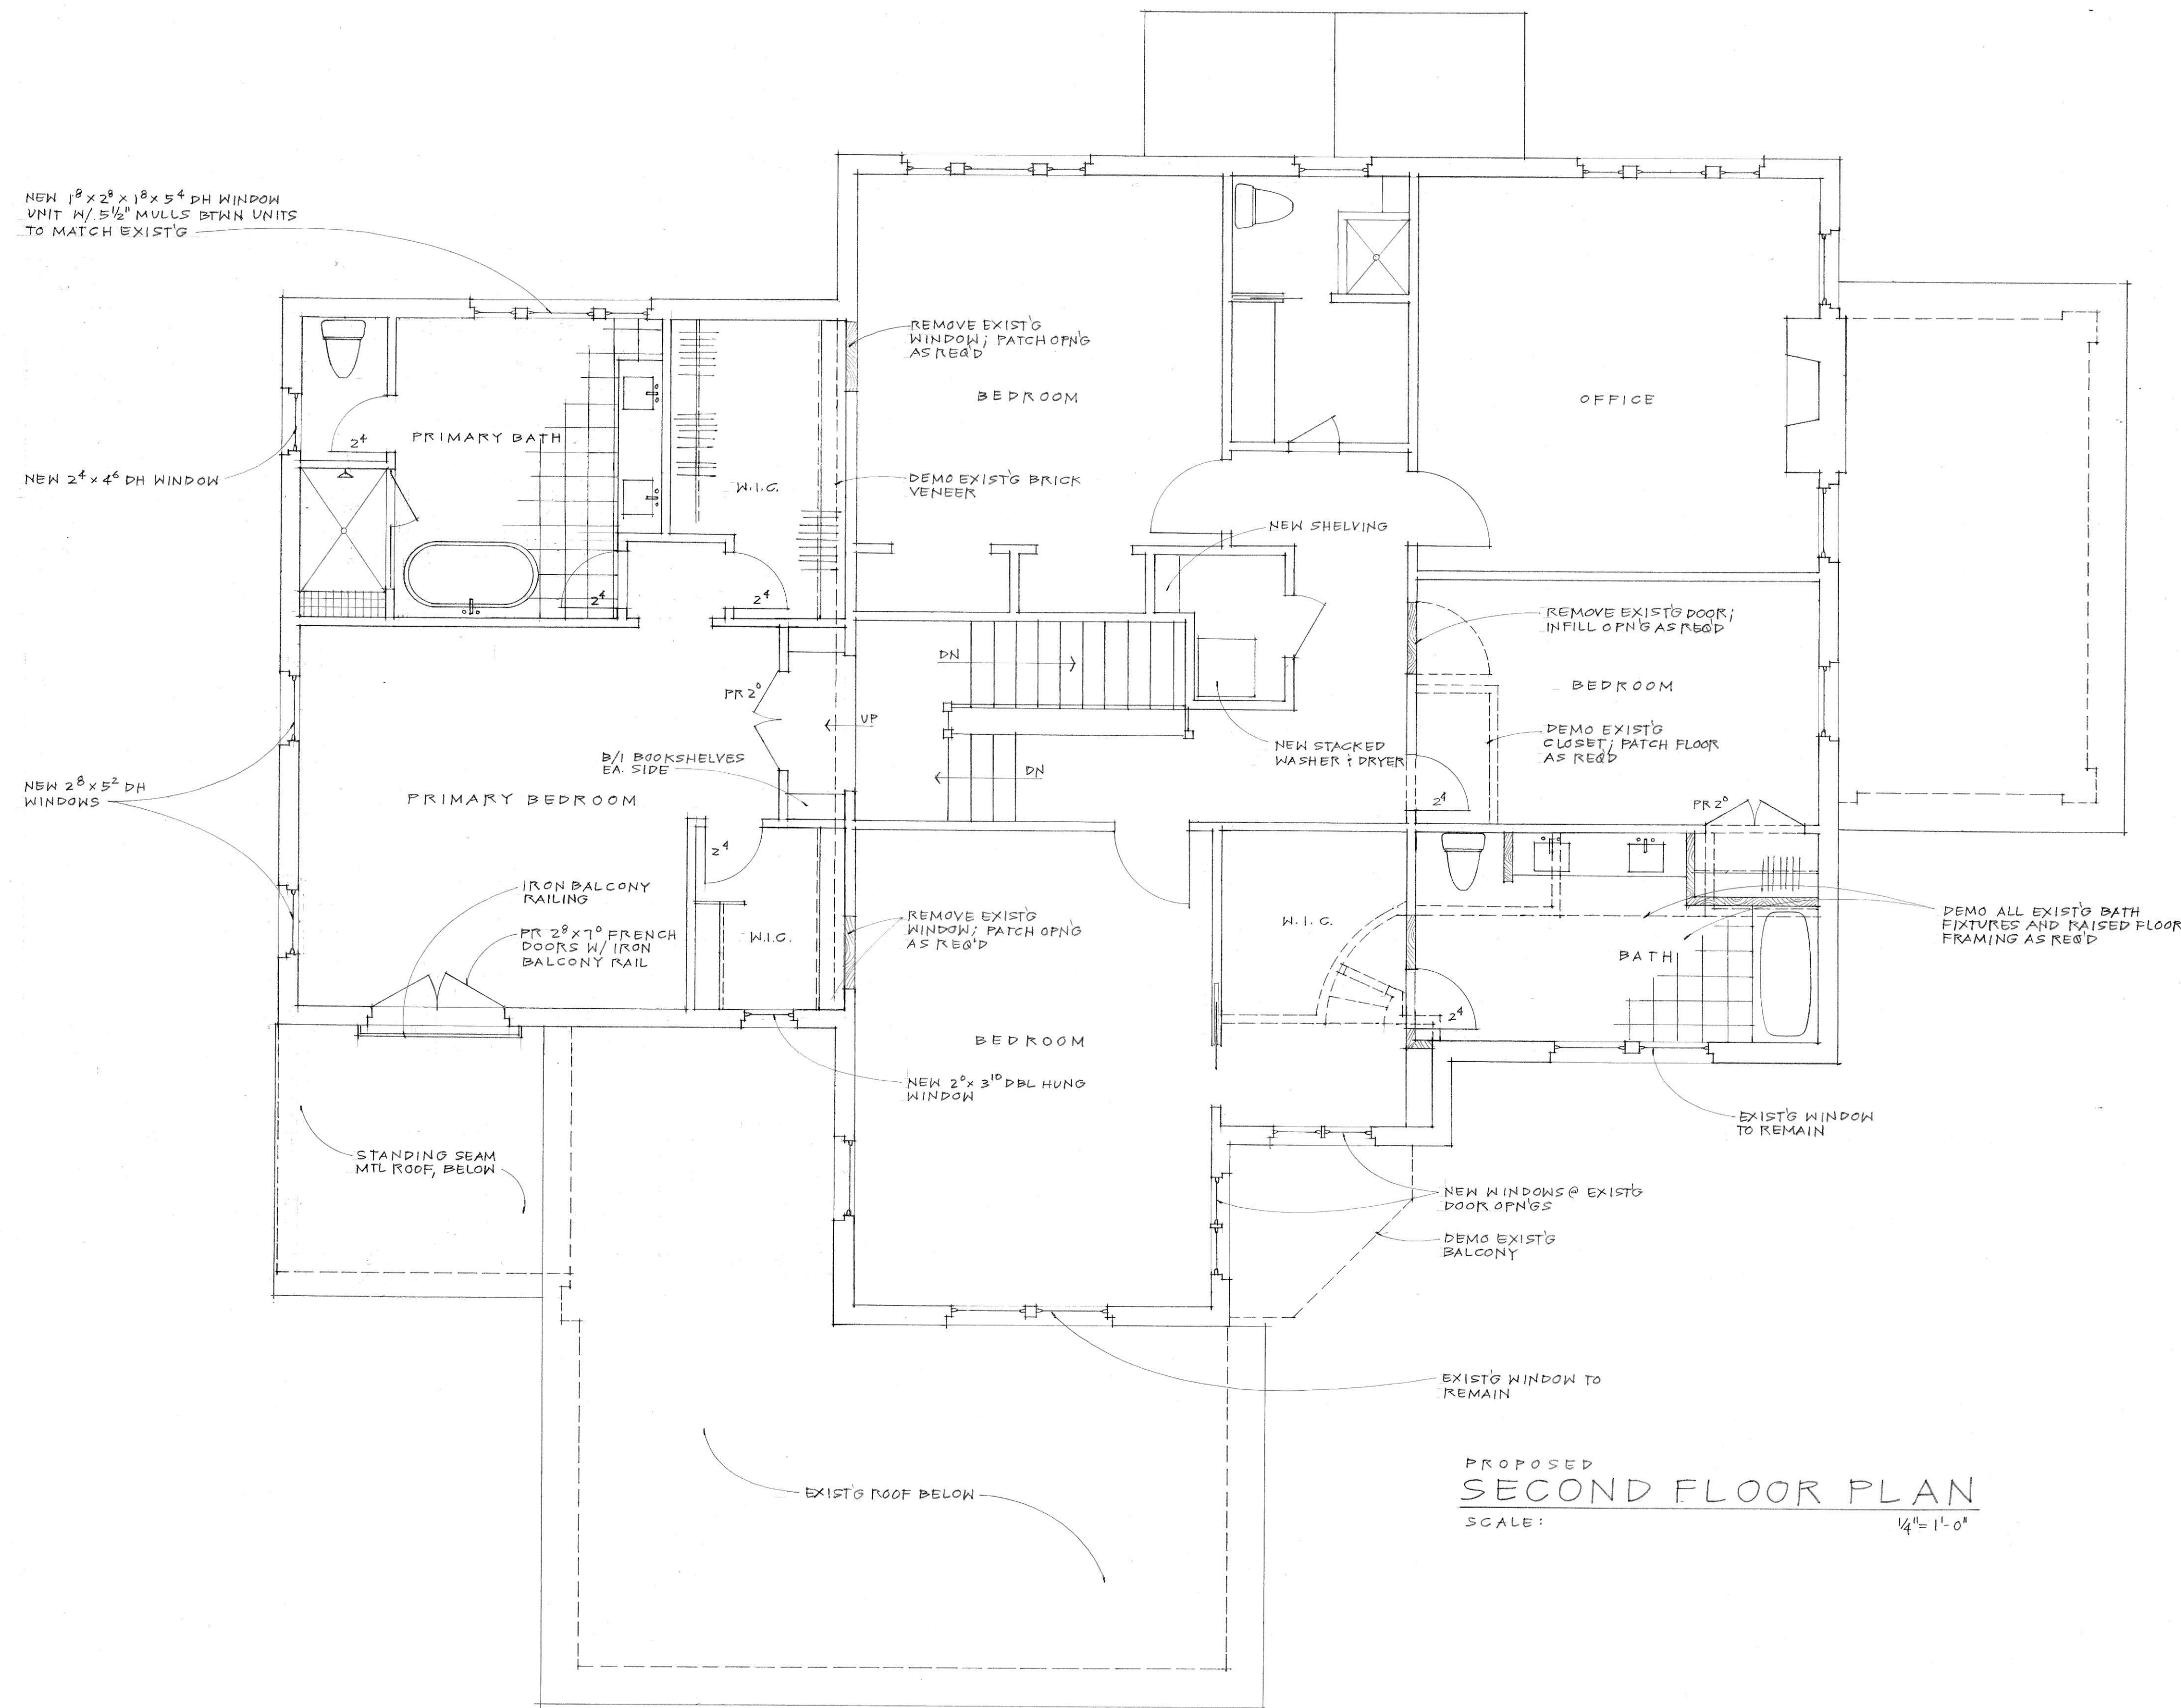

PROPOSED
SECOND FLOOR PLAN
SCALE: 1/4" = 1'-0"

REVISIONS	BY

JOHN STEVEN CONWAY
ARCHITECT
404 378 5778
JSCONWAY@GMAIL.COM
307 CLEMENS DRIVE
DECATUR, GA 30030

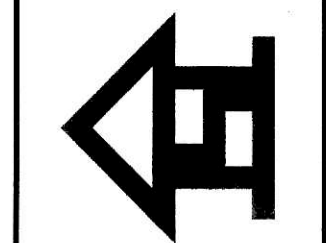

PROPOSED RENOVATIONS FOR
Evans Harrell and Mo Burke
1071 Oxford Road, Atlanta, GA 30307


Date	7-18-25
Scale	NOTED
Drawn	JSC
Job	
Sheet	A-2
Of	Sheets



FRONT ELEVATION
SCALE: 1/4" = 1'-0"


REVISIONS	BY

JOHN STEVEN CONWAY
ARCHITECT
404.378.5787
JSCONWAY@AOL.COM
307 GLENN CIRCLE
DECATUR, GA 30030

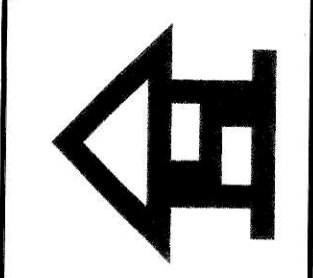

PROPOSED RENOVATIONS FOR
Evans Harrell and Mo Burke
1071 Oxford Road, Atlanta, GA 30307

Date	7-18-25
Scale	NOTED
Drawn	JSC
Job	
Sheet	A-3
Of	Sheets

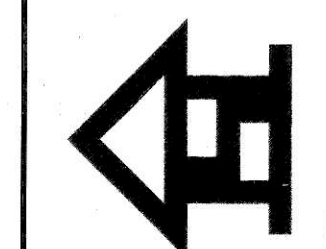[illegible]


PROPOSED RENOVATIONS FOR

Evans Harrell and Mo Burke

1071 Oxford Road, Atlanta, GA 30307


Date	7-18-25
Scale	NOTED
Drawn	JSC
Job	
Sheet	
	A-4
Of	Sheets



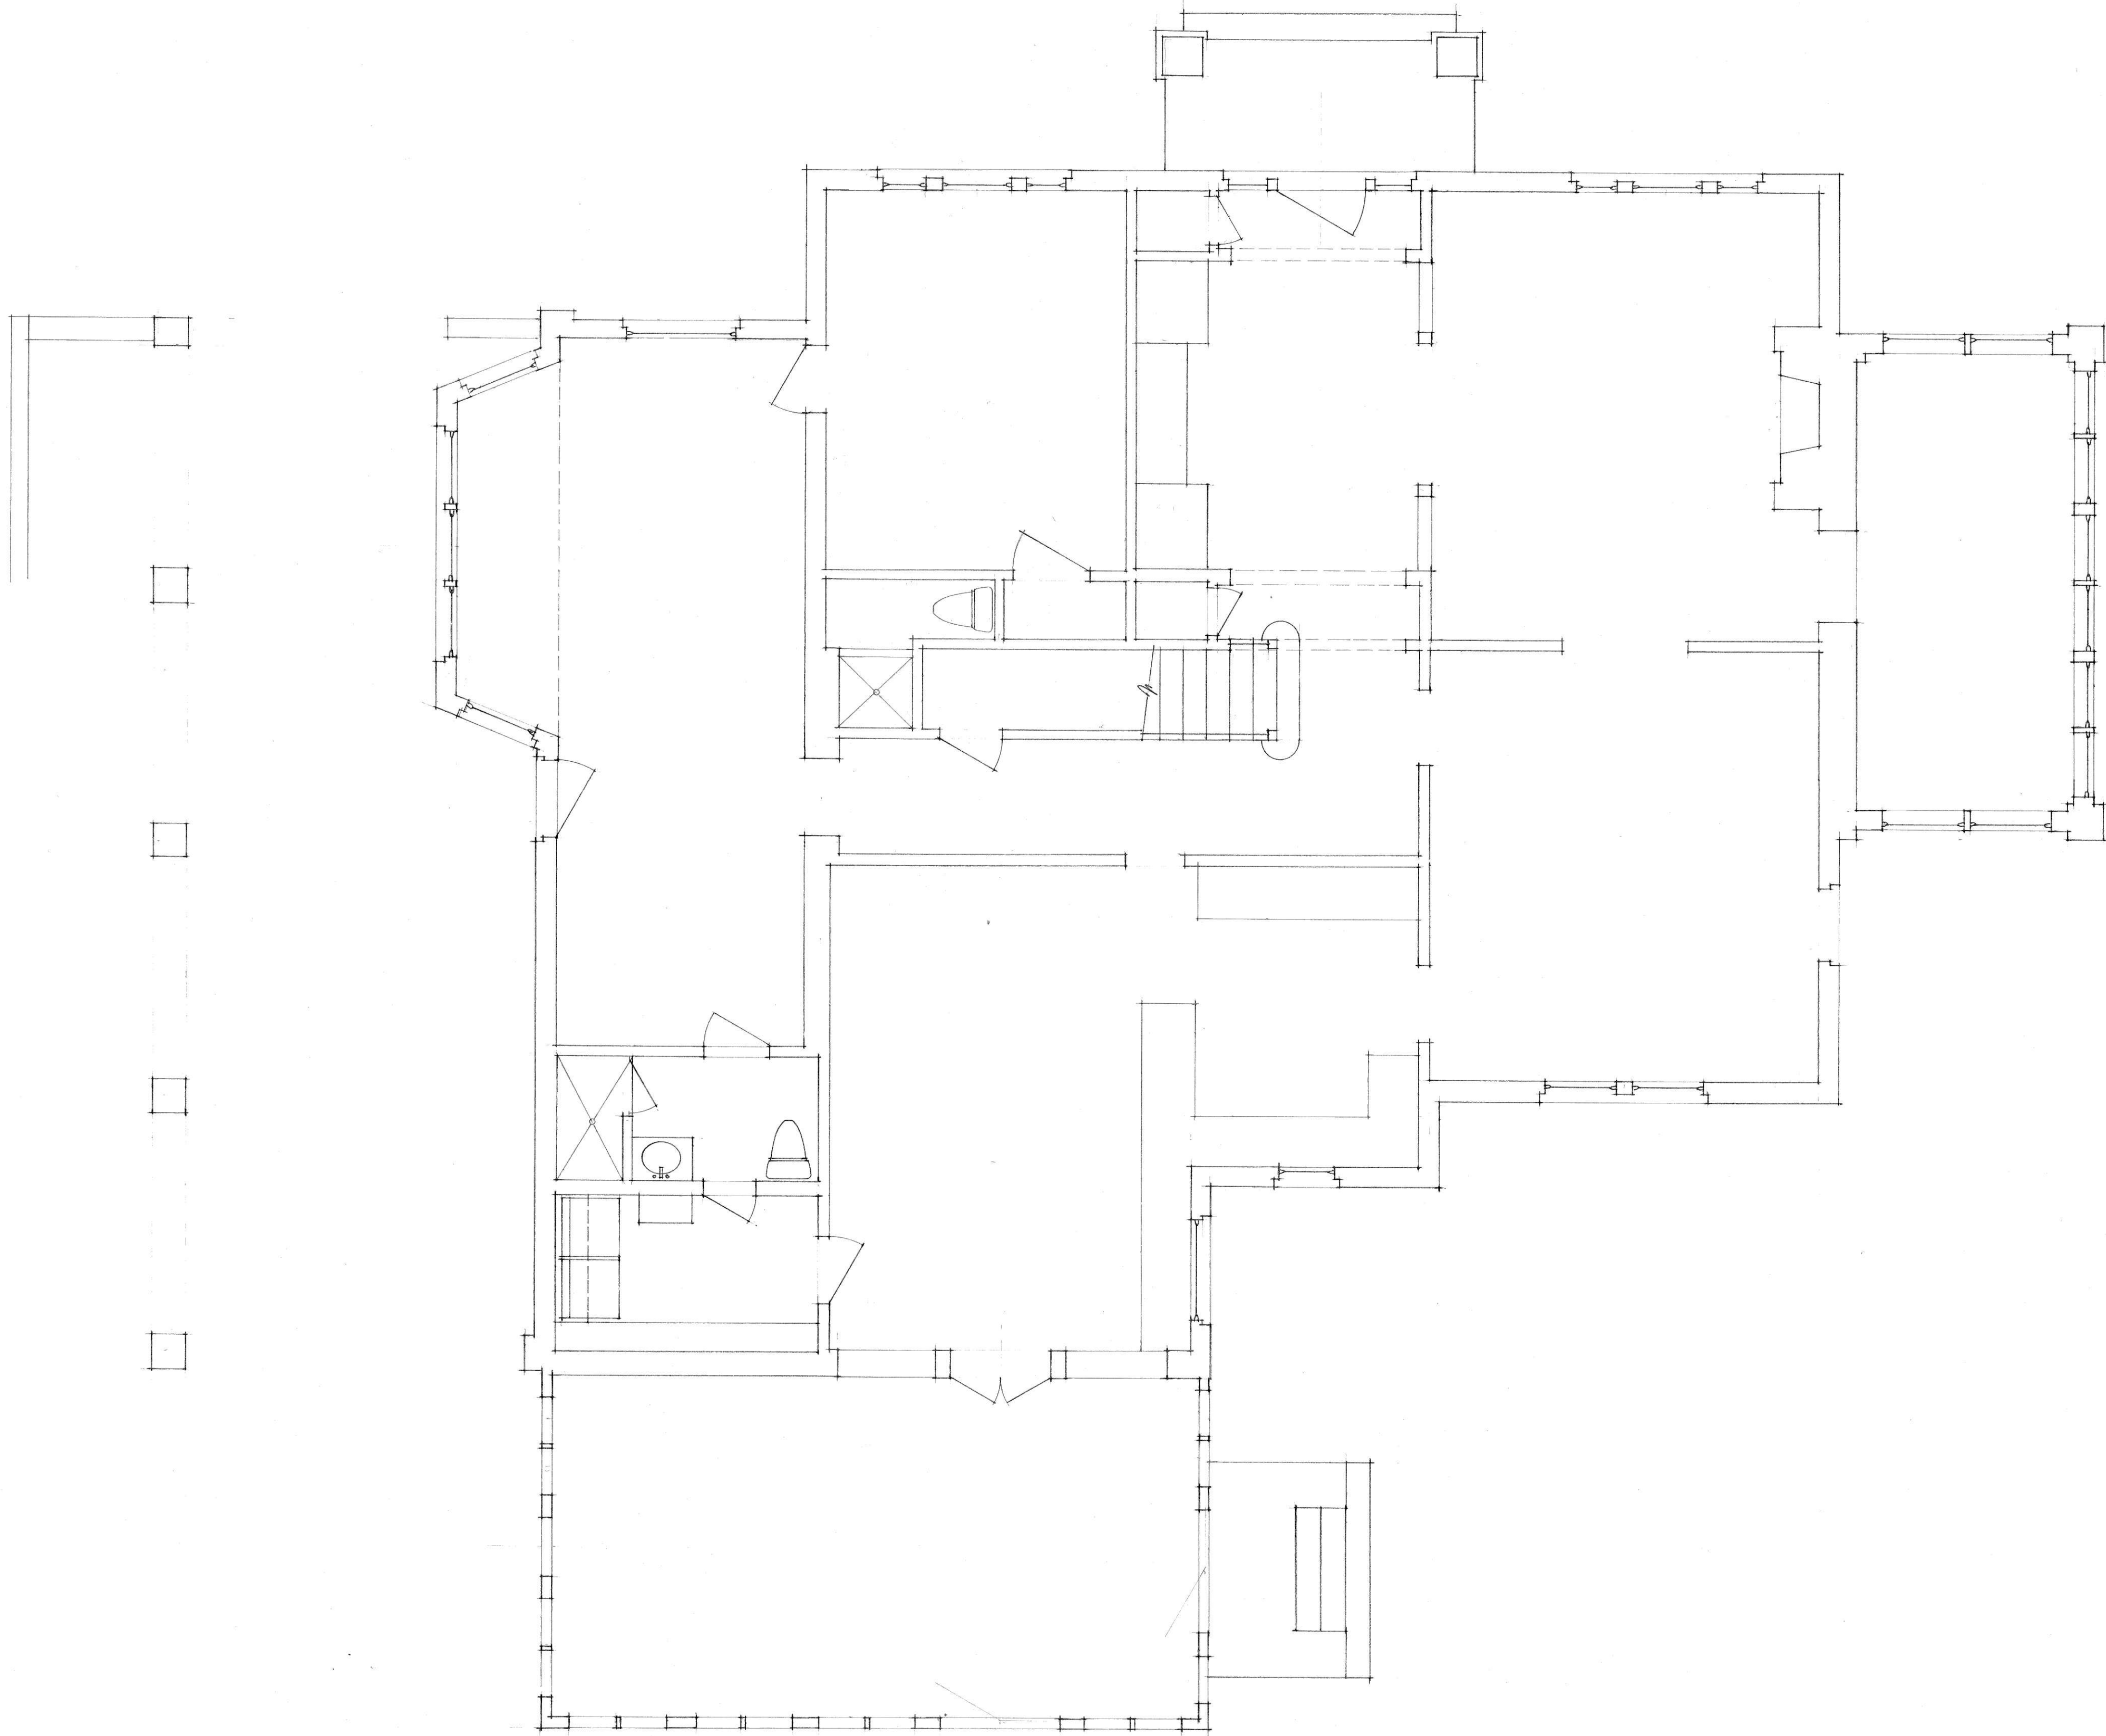


REVISIONS	BY

JOHN STEVEN CONWAY
ARCHITECT
404.378.5778
JSCONWAY@AOL.COM
307 GLENN CIRCLE
DECATUR, GA 30030

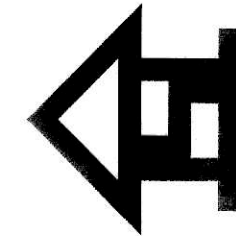


PROPOSED RENOVATIONS FOR
Evans Harrell and Mo Burke
1071 Oxford Road, Atlanta, GA 30307

Date
Scale
Drawn
Job
Sheet EX-1 Of Sheets

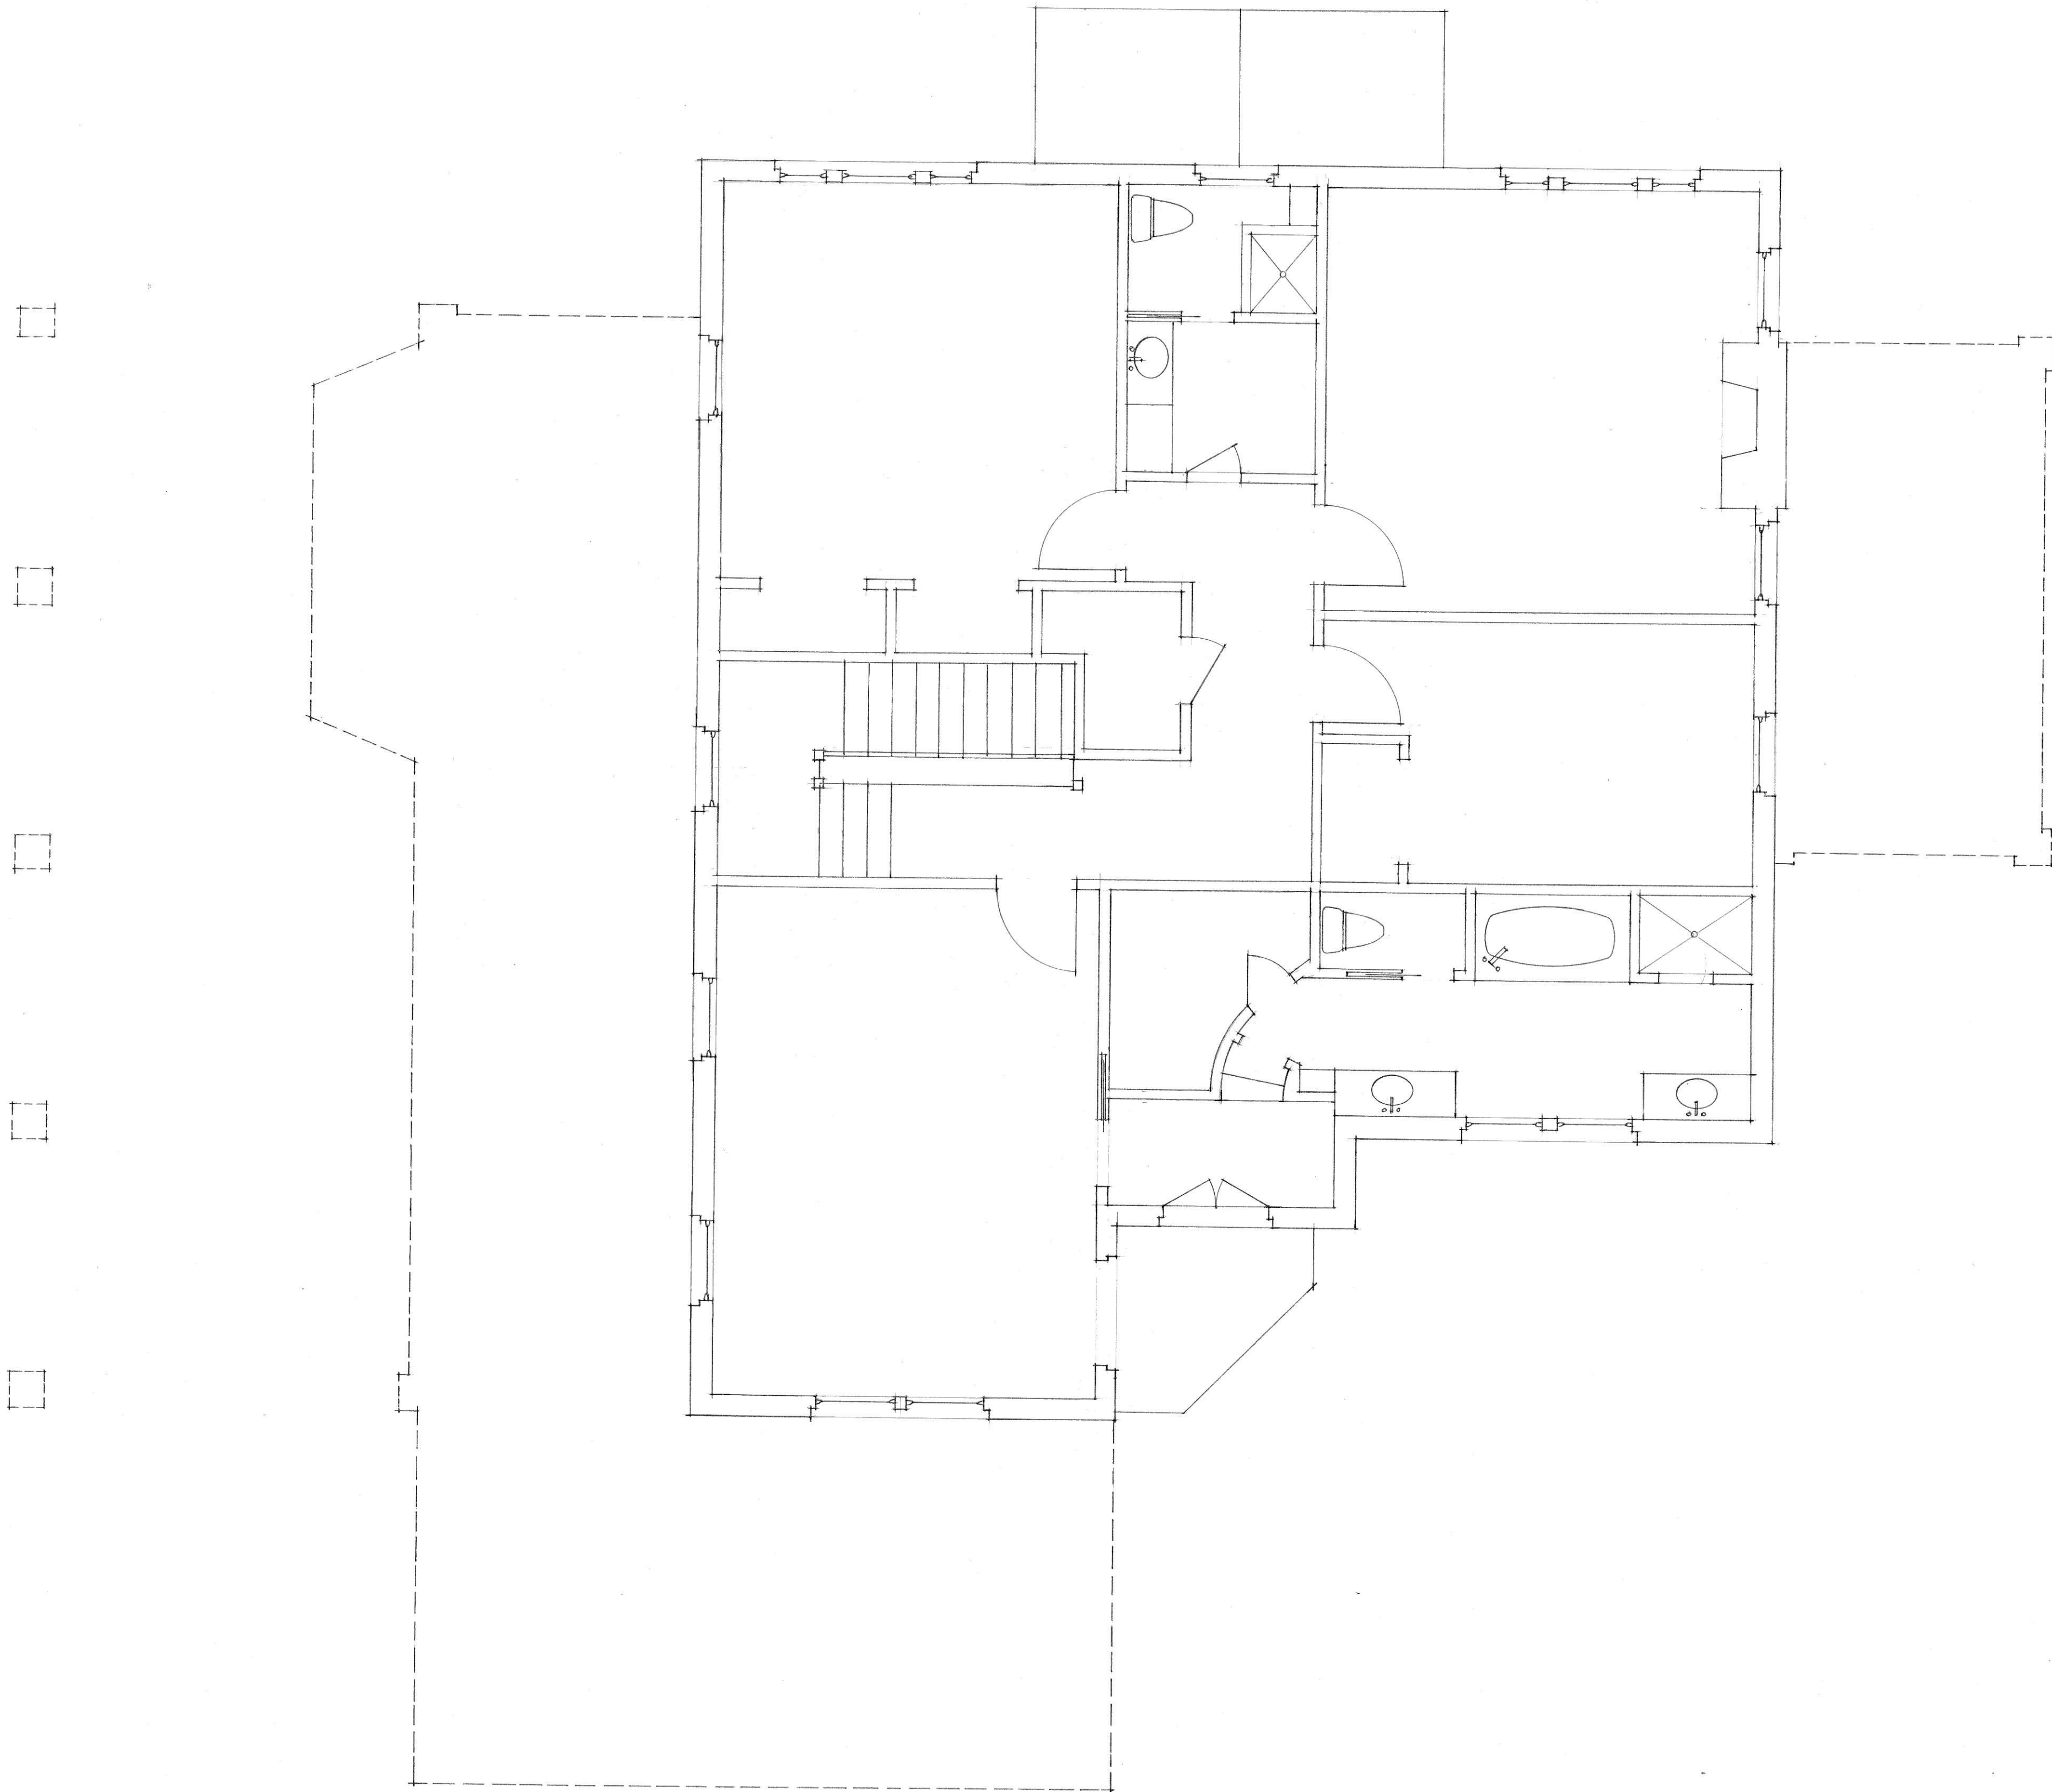

REVISIONS		BY

JOHN STEVEN CONWAY
ARCHITECT
404.378.5778
JSCONWAY@AOL.COM
307 GLENN CIRCLE
DECATUR, GA 30030

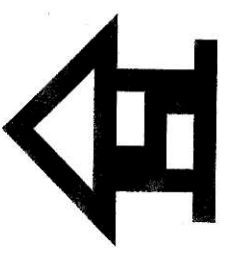

PROPOSED RENOVATIONS FOR
Evans Harrell and Mo Burke
1071 Oxford Road, Atlanta, GA 30307

Date
Scale
Drawn
Job
Sheet EX-2 Of Sheets

1005 Springdale



1063
Oakdale

















1206
Oakdale

Text

1212
Oakdale

1212
Oakdale





1248 Oxford Rd. NE



1358 Springdale Rd. NE