

DEPARTMENT OF PLANNING & SUSTAINABILITY

SPECIAL LAND USE PERMIT APPLICATION

Amendments will not be accepted after 5 working days after the filing deadline.

Date Received: 10-20-2025 Application No: 1247826

APPLICANT NAME: Aishah Bajunaid

Daytime Phone: [REDACTED] 678-313-9622 [REDACTED]

Mailing Address: [REDACTED] GA 30077

Owner Name: Sepekeh Nabavi
(If more than one owner, attach contact information for each owner)

Daytime Phone: [REDACTED] E-Mail: [REDACTED]

Mailing Address: [REDACTED]

SUBJECT PROPERTY ADDRESS OR LOCATION: 2111 Poplar Falls Lithonia GA

DeKalb County, GA

Parcel ID: 1618702008 Acreage or Square Feet: 8.2 acres Commission Districts: 5

Existing Zoning: R85 Proposed Special Land Use (SLUP): OI/MR1

I hereby authorize the staff of the Planning and Sustainable Department to inspect the property that is the subject of this application.

Owner: ✓ Agent:

Signature of Applicant:

Aishah Bajunaid

Subject: Thank You for Attending - 2111 Poplar Falls Community Meeting Follow-Up

Dear Neighbors,

Thank you to everyone who attended our October 6 meeting about 2111 Poplar Falls. We appreciate all who took time from their evening to learn about our proposal.

Meeting Materials:

- Presentation slides (attached)

What We Heard: The primary concern raised was about existing infrastructure — particularly road conditions on Poplar Falls. We share this concern and will be documenting these issues in our conversations with DeKalb County. The development of this property (whether as senior living OR as single-family homes) may help serve as a catalyst for the County to finally address these longstanding infrastructure needs.

Important Context: This 8.2-acre property will be developed. As owners, we're working to ensure it's developed thoughtfully. We have two paths:

1. Current Proposal: Senior Living with Special Land Use Permit

- 60–70% less traffic than residential alternative
- Restricted to 3 stories, 60–80 beds
- Preserves natural features with large buffers

2. By-Right Alternative: Sell as-is for R85 Residential Development

- 30–40 single-family homes
- Significantly higher traffic (120+ daily trips vs. 40–50)
- Multiple construction phases over several years
- Additional burden on schools and infrastructure

Next Steps:

- Planning Commission meeting date will be confirmed after we file (December 8, 9, 10, 16, or 17)
- We'll advocate for infrastructure improvements as part of any development discussion
- We remain open to dialogue, morningbreeze17@yahoo.com

We recognize change is difficult, but we're committed to ensuring this inevitable development happens in the most community-friendly way possible.

Best regards,

Nadia, Rahman, and Nassim Nabavi

Impact Analysis

2111 Poplar Falls Road, Lithonia, GA 30058
Rezoning from R-100 to MR-1 with SLUP for Assisted Living
8.229 acres

As required by Article 7.3.4 of the DeKalb County Zoning Ordinance, this Impact Analysis addresses the following eight standards and factors regarding the proposed rezoning and use.

1. Suitability of Use

The proposed assisted- and independent-living community is suitable given surrounding residential land uses. Its scale and design resemble a large home or campus rather than an institutional facility, providing a logical transition between single-family homes and larger community uses along Covington Highway.

2. Adverse Effects

The project will not adversely affect adjacent properties. The single-story design, preserved stream buffer, and landscaping will protect privacy and maintain neighborhood character. Noise, lighting, and traffic will remain below typical residential thresholds.

3. Impact on Streets, Utilities, and Schools

The proposed use generates fewer daily trips than a comparable single-family subdivision and will have negligible school impact because it houses no school-age residents. Existing water, sewer, and power infrastructure can serve the site without extension or upgrade.

4. Consistency with the Comprehensive Plan

The request supports DeKalb County's Comprehensive Plan policies for aging in place, diversified housing, and community-based healthcare. It advances County objectives for balanced growth within existing service areas.

5. Environmental Impacts

Development will respect the existing pond and 75-foot stream buffer. Approximately half of the parcel will remain open space. Stormwater facilities will meet County water-quality and detention standards. No wetlands or critical habitats will be disturbed.

6. Inter-Jurisdictional Impacts

The property lies entirely within DeKalb County and is not near a city or county boundary. No adjoining governmental jurisdiction will be affected.

7. Existing or Changing Conditions

The surrounding area is transitioning from large-lot residential to moderately denser senior-friendly and community uses. The project responds to regional demand for senior housing and healthcare access while

preserving the neighborhood's residential tone.

8. Historic or Archaeological Resources

No historic structures or archaeological resources exist on or adjacent to the property. Construction will comply with any applicable state or federal preservation requirements if such resources are discovered.

AUTHORIZATION

The property owner should complete this form or a similar signed and notarized form if the individual who will file the application with the County is not the property owner.

Date: 10-20-25

TO WHOM IT MAY CONCERN:

I/WE: Aishah Bajunaid and Nadia Nabavi
Name of Owner(s)


being owner(s) of the subject property described below or attached hereby delegate authority to:

Rahman Nabavi
Name of Agent or Representative

to file an application on my/our behalf.

[Signature]
Notary Public

Aishah Bajunaid
Owner

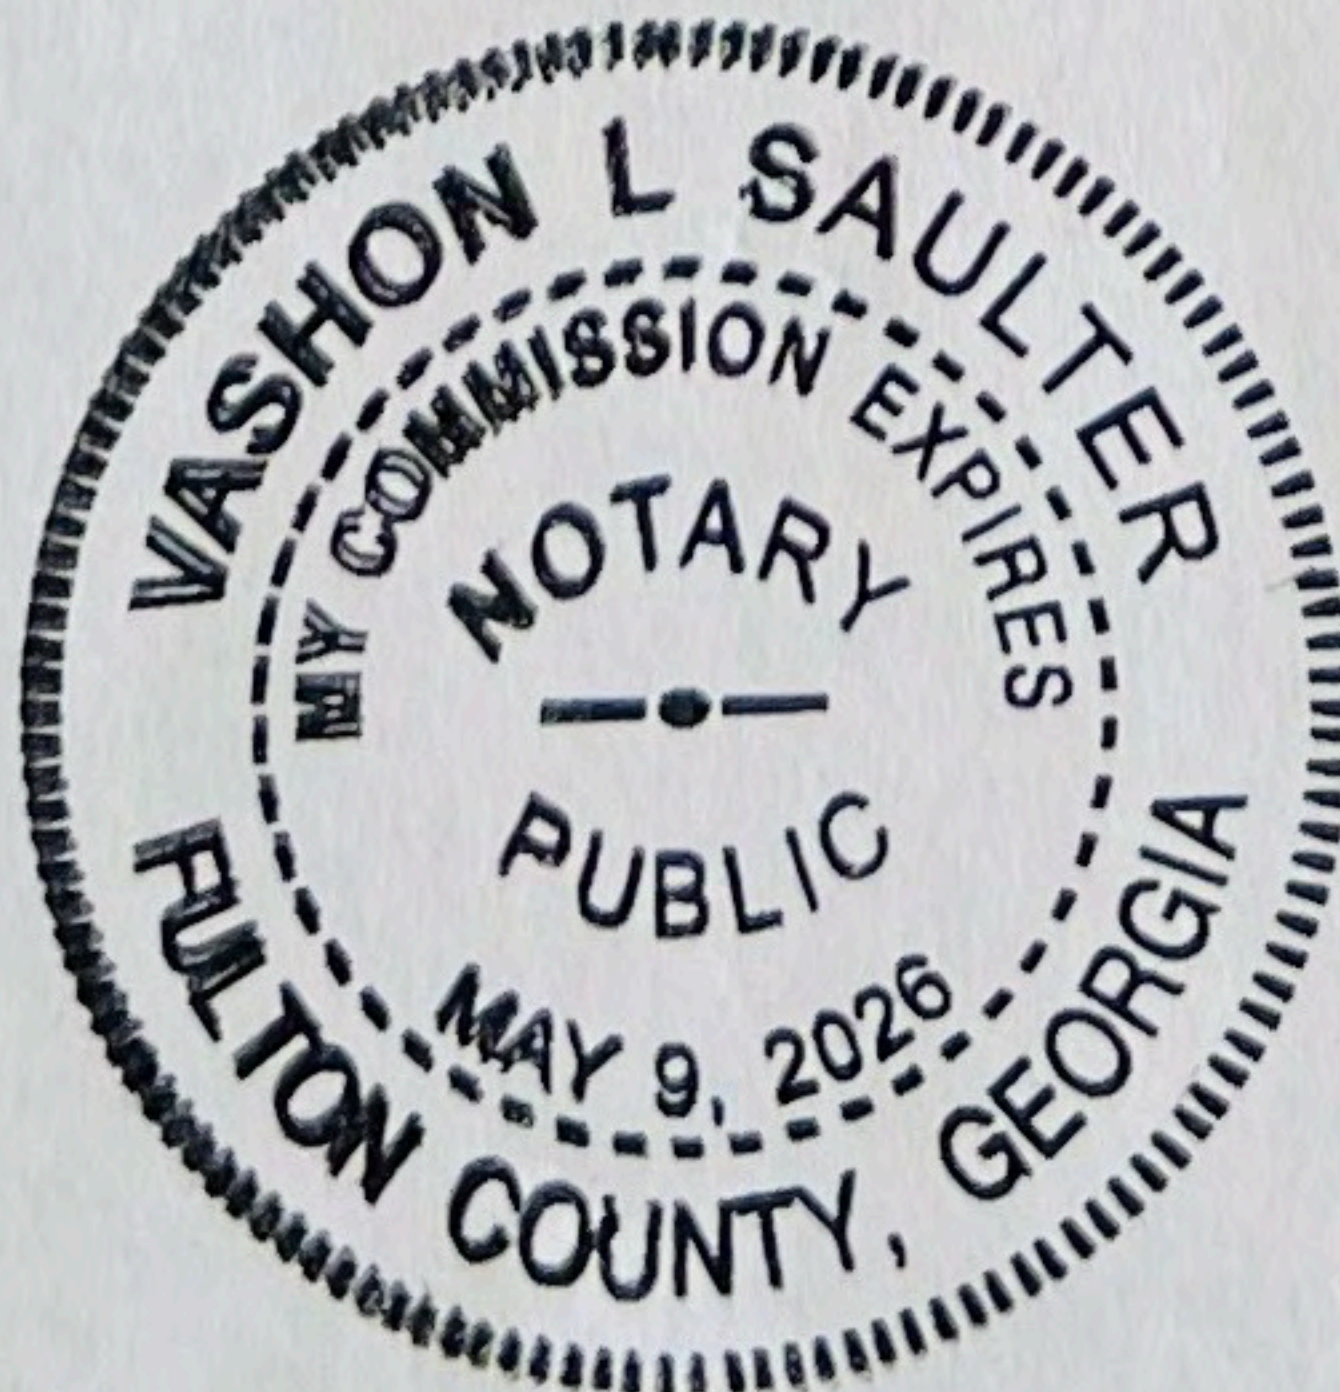

DISCLOSURE OF CAMPAIGN CONTRIBUTION

In accordance with the Conflict of Interest in Zoning Act, OCGA Chapter 36-67A, the following questions must be answered.

Have you, the applicant, made \$250.00 or more in campaign contribution to a local government official within two years immediately preceding the filing of this application?


Yes: _____ No: ☒ *

If the answer is yes, you must file a disclosure report with the governing authority of DeKalb County showing:

1. The name and official position of the local government official to whom the campaign contribution was made.
2. The dollar amount and description of each campaign contribution made during the two years immediately preceding the filing of this application and the date of each such contribution.

The disclosure must be filed within 10 days after the application is first filed and must be submitted to the C.E.O. and to the Board of Commissioners of DeKalb County, 1300 Commerce Drive, Decatur, GA 30030.

Notary


Signature of Applicant /Date

10/18/25

Check one: Owner ☒ Agent ☐

Expiration Date/ Seal

*Notary seal not needed if answer is "No".

SITE PHOTOS



RESERVED FOR PLAT FILING

GENERAL NOTES

EQUIPMENT USED TO OBTAIN THESE MEASUREMENTS WAS A TRIMBLE S5 ROBOTIC TOTAL STATION.

BEARINGS ARE CALCULATED FROM ANGLES TURNED FROM A SINGLE GRID BASELINE.

THE DATUM FOR THIS SITE WAS ESTABLISHED UTILIZING GLOBAL POSITIONING SYSTEMS AND BASED ON POSITIONAL VALUES FOR THE VIRTUAL REFERENCE STATION NETWORK DEVELOPED BY GPS SOLUTIONS. THE HORIZONTAL REFERENCE FRAME IS NORTH AMERICAN DATUM OF 1983(HARN)-STATE PLANE COORDINATE SYSTEM OF GEORGIA-WEST ZONE. THE VERTICAL REFERENCE FRAME IS NORTH AMERICAN VERTICAL DATUM OF 1988. ANY DIRECTIONS OR DIMENSIONS SHOWN ARE A RECTANGULAR, GROUND LEVEL PROJECTION OF THE STATE PLANE COORDINATE SYSTEM.

DATE OF FIELD WORK: MAY 29, 2025

ALL IRON PINS SET ARE 1/2" REBARS CAPPED WITH "SNYDER RLS 3582" UNLESS OTHERWISE NOTED.

BY GRAPHIC PLOTTING ONLY, NO PORTION OF THIS SITE IS SHOWN TO BE WITHIN THE LIMITS OF A 100-YR. FLOOD HAZARD AREA AS PER F.L.R.M. DEKALB COUNTY, GEORGIA AND INCORPORATED AREAS, COMMUNITY PANEL NUMBER 13089C0177K DATED DECEMBER 8, 2016.

ABOVE GROUND UTILITY LOCATIONS WERE OBTAINED FROM FIELD OBSERVATIONS. UNDERGROUND UTILITIES WERE NOT LOCATED AS PART OF THIS SURVEY. THE INFORMATION SHOWN ON THIS DRAWING CONCERNING UTILITIES IS NOT GUARANTEED TO BE ACCURATE OR ALL INCLUSIVE. THE OWNER, ARCHITECT, CONTRACTOR AND THEIR AGENTS ARE RESPONSIBLE FOR MAKING THEIR OWN DETERMINATIONS AS TO THE ACTUAL SIZE, TYPE AND LOCATION OF UNDERGROUND AND OTHER UTILITIES AS MAY BE NECESSARY TO AVOID DAMAGE THERETO.

DISCLOSURE AND NOTICE

THE SURVEY AND PLAT SHOWN HEREON IS NOT INTENDED FOR USE OR RELIANCE BY ANY PARTIES OR ENTITIES NOT SPECIFICALLY LISTED IN THE TITLE. UNAUTHORIZED THIRD PARTIES SHALL INDEMNIFY AND HOLD RED CLAY LAND SURVEYING, LLC HARMLESS AGAINST ANY AND ALL LIABILITY FOR ANY LOSS ARISING OUT OF, OR RELATED TO, RELIANCE BY ANY THIRD PARTY ON ANY WORK PERFORMED THEREUNDER, OR THE CONTENTS OF THE SURVEY.

THIS DRAWING OR ANY FINDING(S) DOES NOT CONSTITUTE A TITLE OR LEGAL OPINION BY RED CLAY LAND SURVEYING, LLC. EASEMENTS OR OTHER ENCUMBRANCES MAY EXIST THAT ARE NOT SHOWN.

ANY PROVIDED CERTIFICATION IS A STATEMENT BASED ON FACTS AND KNOWLEDGE KNOWN TO THE REGISTRANT AND IS NOT A GUARANTEE OR WARRANTY, EITHER EXPRESSED OR IMPLIED. AS A UNIQUE GRAPHIC PROFESSIONAL WORK, THIS SURVEY IS SUBJECT TO THE COPYRIGHT LAWS OF THE UNITED STATES. THE LATEST DATE OF FIELD SURVEY WORK IS THE DATE APPLICABLE TO PROVISIONS OF STATUTES OF LIMITATION.

CLOSURE STATEMENT

THE FIELD DATA UPON WHICH THIS PLAT IS BASED HAS AN ANGULAR ERROR OF 1 SECOND PER ANGLE POINT AND A PRECISION RATIO OF 1 IN 69,130. IT HAS BEEN ADJUSTED USING THE COMPASS RULE METHOD.

THE DATA SHOWN ON THIS PLAT HAS A CLOSURE PRECISION RATIO OF 1 IN 381,718.

EASEMENT NOTE

THIS SURVEY WAS PREPARED WITHOUT THE BENEFIT OF A CURRENT TITLE REPORT. THE SURVEYOR WAS NOT MADE AWARE, OR HAS NOT DISCOVERED ANY RECORDED EVIDENCE OF ANY EASEMENTS UPON OR ADJACENT TO SUBJECT PROPERTY. A CURRENT TITLE INSPECTION REPORT MAY REVEAL ENCUMBRANCES NOT SHOWN HEREON.

SYMBOL LEGEND


- IPF 1/2" REBAR FOUND
- IPS 1/2" REBAR SET
- RIGHT-OF-WAY MOUNTAIN FOUND
- ADJOINING LOT NUMBER
- LOT NUMBER
- LAND LOT NUMBER
- AIR CONDITIONING UNIT
- BENCHMARK
- BOLLARD
- HANDICAP PARKING SPOT
- SIGN
- MANHOLE - UNKNOWN TYPE
- HANDHOLE
- CABLE TV BOX
- CABLE TV MANHOLE
- CABLE TV PEDESTAL
- ELECTRIC BOX
- ELECTRIC MANHOLE
- ELECTRIC METER
- ELECTRIC PEDESTAL
- GUY WIRE AND ANCHOR
- GUY POLE
- LIGHT POLE (LP)
- POWER POLE (PP)
- SERVICE POLE
- HIGH VOLTAGE POWER POLE (HVPP)
- TRANSFORMER
- GAS MANHOLE
- GAS VALVE
- GAS METER
- SANITARY SEWER CLEAN OUT
- SANITARY SEWER MANHOLE
- STORM SEWER CLEAN OUT
- DOUBLE WING CATCH BASIN
- SINGLE WING CATCH BASIN
- CURB INLET
- PROP. INLET
- FLARED END SECTION
- HEADWALL
- JUNCTION BOX
- PEDESTAL INLET
- YARD INLET
- TELEPHONE BOX
- TELEPHONE MANHOLE
- TELEPHONE PEDESTAL
- PEDESTRIAN SIGNAL POLE
- TRAFFIC SIGNAL BOX
- TRAFFIC SIGNAL POLE
- FIRE DEPARTMENT CONNECTION
- FIRE HYDRANT
- IRRIGATION CONTROL VALVE
- POST INDICATOR VALVE
- WATER MANHOLE
- WATER METER
- WATER VALVE
- WATER VAULT
- TREE

LINE TYPE LEGEND

- ADJOINING PROPERTY LINE
- RIGHT-OF-WAY CENTERLINE
- CREEK CENTERLINE
- LAND LOT LINE
- METAL FENCE
- WIRE FENCE
- WOOD FENCE
- GUARDRAIL
- RAILROAD TRACK
- OVERHEAD UTILITY LINE
- UNDERGROUND ELECTRIC LINE
- UNDERGROUND FIBER OPTIC LINE
- UNDERGROUND GAS PIPE
- UNDERGROUND SANITARY SEWER PIPE
- UNDERGROUND STORM SEWER PIPE
- UNDERGROUND WATER PIPE

ABBREVIATIONS

- A.E. ACCESS EASEMENT
- BC BACK OF CURB
- BM BENCHMARK
- B.S.L. BUILDING SETBACK LINE
- C&G CURB AND GUTTER
- C.L. CENTERLINE
- C.L.F. CHAIN LINK FENCE
- CMF CONCRETE MONUMENT FOUND
- CONC. CONCRETE
- CIF CORRUGATED IRON PIPE
- DB DEED BOOK
- D.E. DRAINAGE EASEMENT
- EX. EXISTING
- EP EDGE OF PAVEMENT
- FEN. FENCE
- L.L.L. LAND LOT LINE
- OTF OPEN TOP PIPE
- PB PLAT BOOK
- PG. PAGE
- POB POINT OF BEGINNING
- POC POINT OF COMMENCEMENT
- PROP. PROPOSED
- R/W RIGHT OF WAY
- SS SANITARY SEWER
- S.S.E. SANITARY SEWER EASEMENT
- P.L. PROPERTY LINE
- SSMH SANITARY SEWER MANHOLE
- U.E. UTILITY EASEMENT
- CI CURB INLET
- DI DROP INLET
- DWCB DOUBLE WING CATCH BASIN
- FES FLARED END SECTION
- HW HEADWALL
- JB JUNCTION BOX
- OCS OUTLET CONTROL STRUCTURE
- SWCB SINGLE WING CATCH BASIN
- PI PEDESTAL INLET
- YI YARD INLET
- YI CORRUGATED METAL PIPE
- DIP DUCTILE IRON PIPE
- HDPE HIGH DENSITY POLYETHYLENE PIPE
- PVC POLYVINYL CHLORIDE PIPE
- RCP REINFORCED CONCRETE PIPE
- VCP VITRIFIED CLAY PIPE

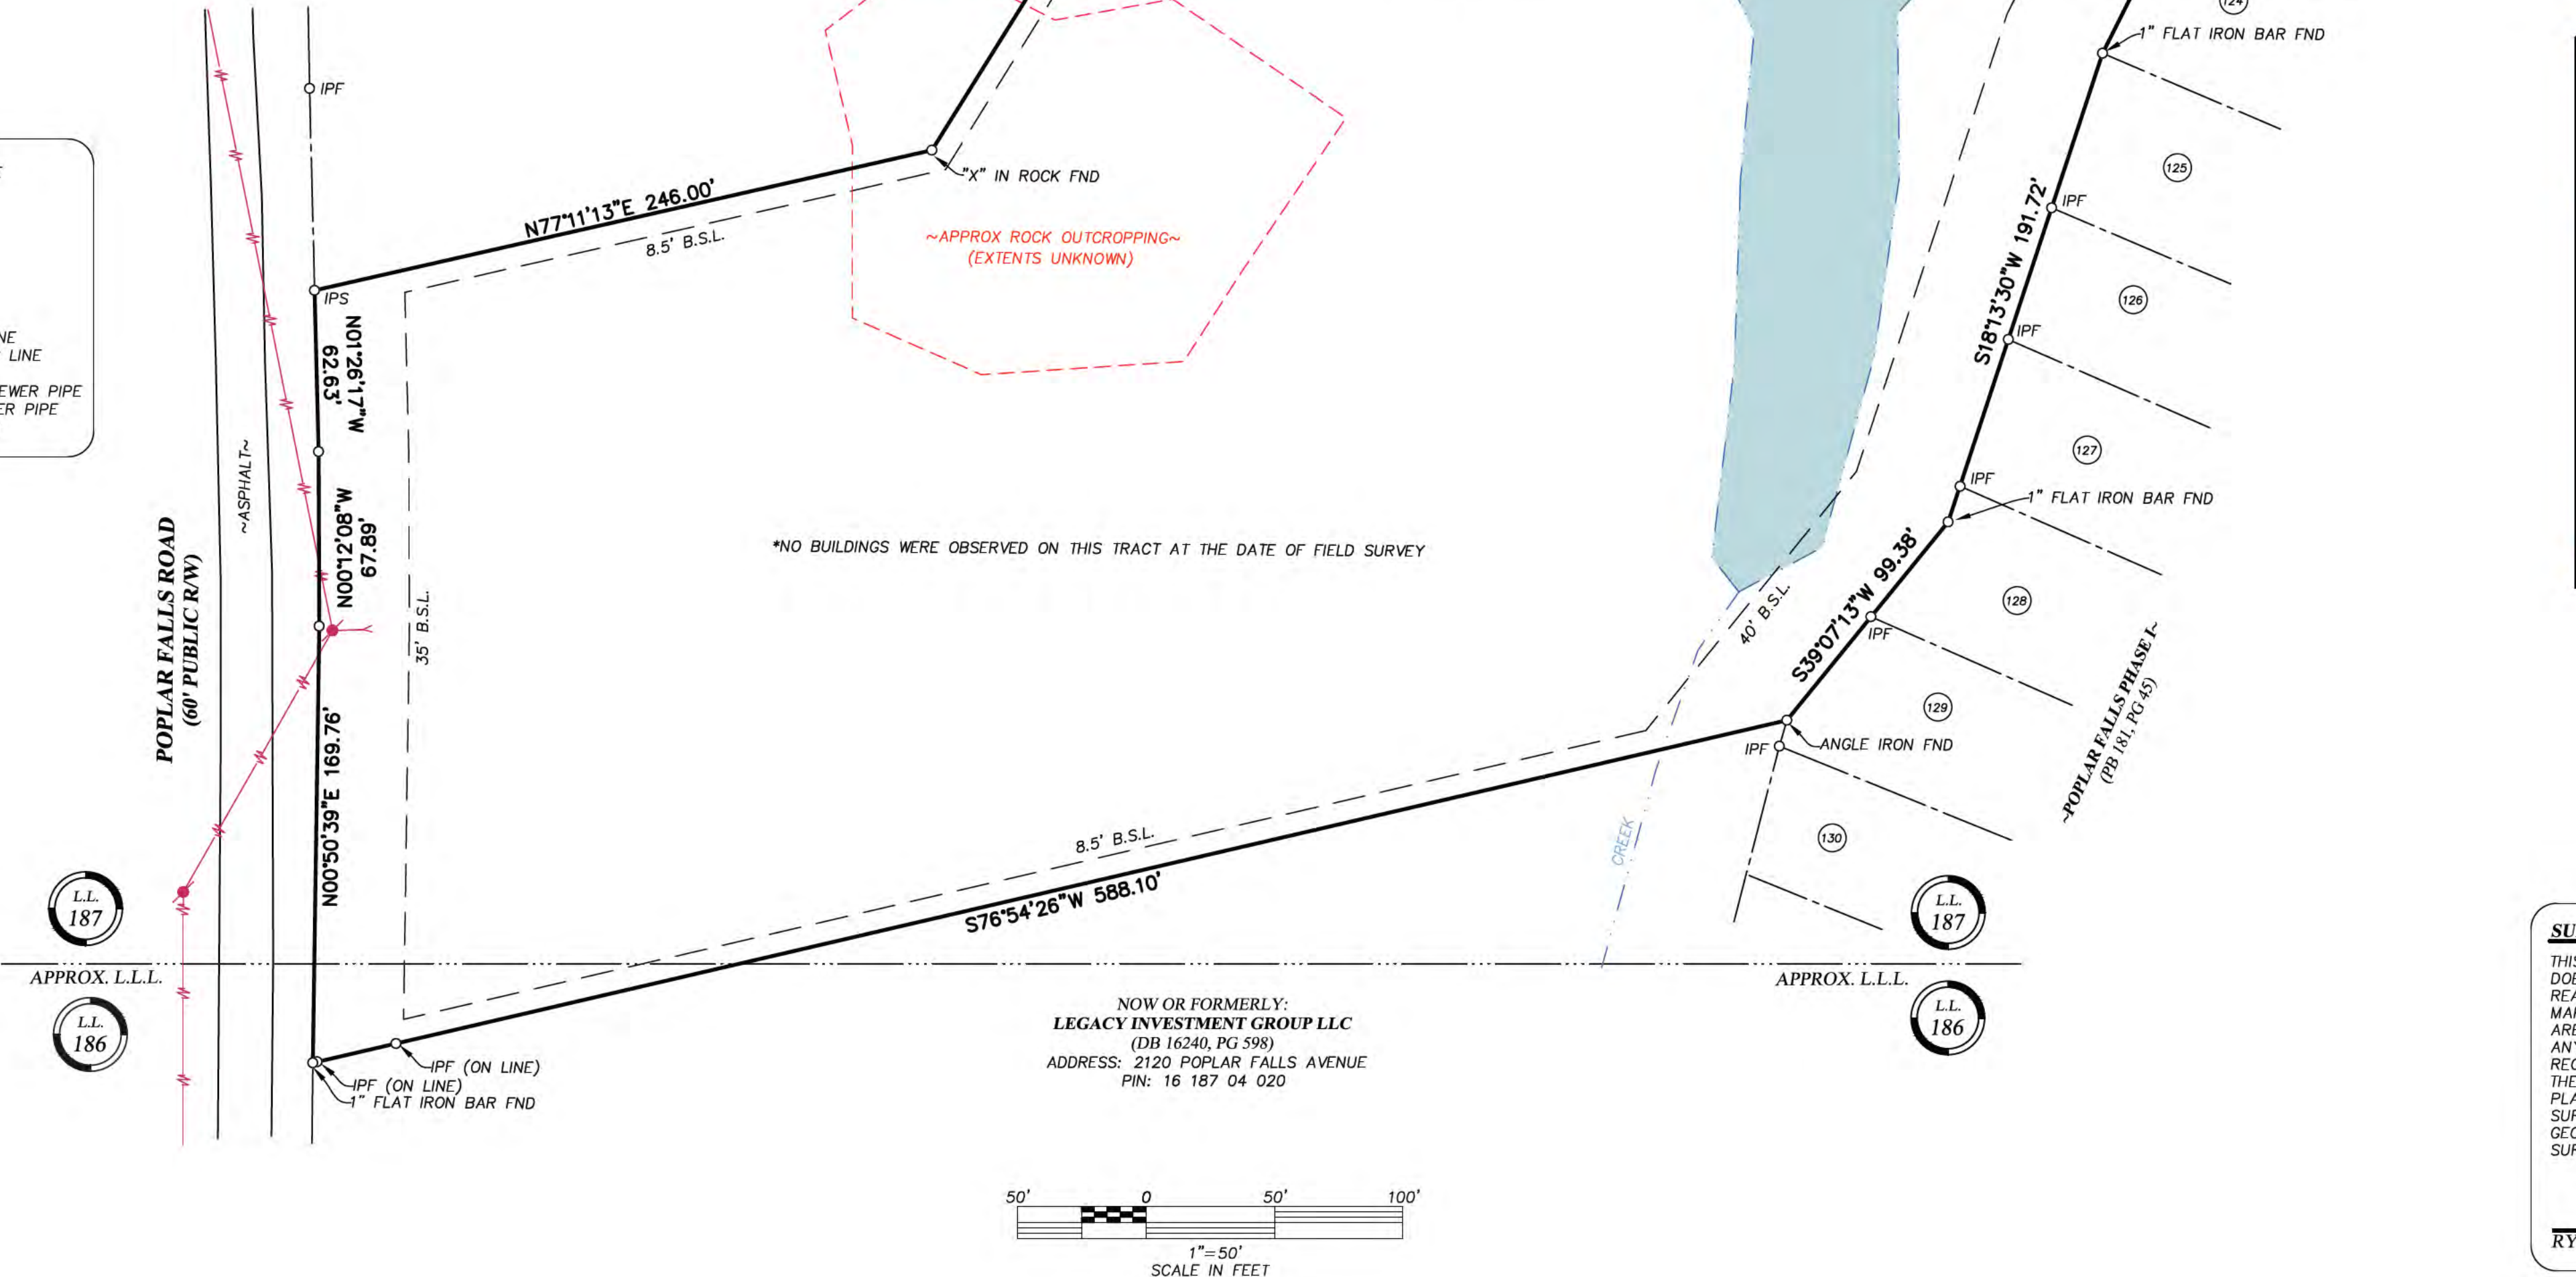

TOTAL AREA=
8.229 ACRES

NOW OR FORMERLY:
SAPA REALTY LLC
(DB 22260, PG 620)
ADDRESS: 2062 POPLAR FALLS ROAD
PIN: 16 187 02 006

NOW OR FORMERLY:
SAPA REALTY LLC
(DB 22260, PG 620)
ADDRESS: 2062 POPLAR FALLS ROAD
PIN: 16 187 02 006

OWNER AT DATE OF SURVEY:
AISHAH RAJUNAID
(DB 30743, PG 84)
ADDRESS: 2111 POPLAR FALLS ROAD
PIN: 16 187 07 008

NOW OR FORMERLY:
LEGACY INVESTMENT GROUP LLC
(DB 16240, PG 598)
ADDRESS: 2120 POPLAR FALLS AVENUE
PIN: 16 187 04 020

ZONING NOTE

THE SUBJECT PROPERTY IS ZONED R-85 (RESIDENTIAL MEDIUM LOT-85) DISTRICT AS SHOWN PER DEKALB COUNTY ONLINE G.I.S. MAPPING. THE BUILDING CONTROLS PROVIDED HEREON ARE SHOWN PER DEKALB COUNTY CODE OF ORDINANCES AS SET FORTH IN CHAPTER 27, ARTICLE 2, SECTION 2.2.1 OF THE DIMENSIONAL REQUIREMENTS FOR R-85 ZONING DISTRICT CONDITIONS AND STANDARDS. LOCAL GOVERNING AUTHORITIES SHOULD BE CONSULTED TO CONFIRM THE BUILDING CONTROLS PROVIDED HEREON.

BUILDING SETBACK INFORMATION:

FRONT (THOROUGHFARES)	50 FEET
FRONT (ARTERIAL)	40 FEET
FRONT (COLLECTOR AND ALL OTHER STREETS)	35 FEET
SIDE	8.5 FEET
REAR	40 FEET
MAXIMUM BUILDING HEIGHT:	35 FEET
MAXIMUM ACCESSORY BUILDING HEIGHT:	24 FEET



VICINITY MAP
(NOT TO SCALE)

SURVEYOR'S CERTIFICATE (STATE OF GEORGIA)

THIS PLAT IS A RETRACEMENT OF AN EXISTING PARCEL OR PARCELS OF LAND AND DOES NOT SUBDIVIDE OR CREATE A NEW PARCEL OR MAKE ANY CHANGES TO ANY REAL PROPERTY BOUNDARIES. THE RECORDING INFORMATION OF THE DOCUMENTS, MAPS, PLATS, OR OTHER INSTRUMENTS WHICH CREATED THE PARCEL OR PARCELS ARE STATED HEREON. RECORDATION OF THIS PLAT DOES NOT IMPLY APPROVAL OF ANY LOCAL JURISDICTION, AVAILABILITY OF PERMITS, COMPLIANCE WITH LOCAL REGULATIONS OR REQUIREMENTS, OR SUITABILITY FOR ANY USE OR PURPOSE OF THE LAND. FURTHERMORE, THE UNDERSIGNED LAND SURVEYOR CERTIFIES THAT THIS PLAT COMPLIES WITH THE MINIMUM TECHNICAL STANDARDS FOR PROPERTY SURVEYS IN GEORGIA AS SET FORTH IN THE RULES AND REGULATIONS OF THE GEORGIA BOARD OF REGISTRATION FOR PROFESSIONAL ENGINEERS AND LAND SURVEYORS AND AS SET FORTH IN O.C.G.A. SECTION 15-6-67.

RYAN F. SNYDER, GA RLS NO. 3582

DATE

REVISION

DATE

BOUNDARY SURVEY OF:
2111 POPLAR FALLS ROAD
LOCATED IN LAND LOTS 186 & 187
16th DISTRICT
DEKALB COUNTY, GEORGIA
MAY 30, 2025



RED CLAY
LAND SURVEYING
3309 EAGLE WATCH DR
WOODSTOCK, GA 30189
(770) 630-9917
LSF:001462



DRAWN BY: RFS
CHECKED BY: RFS

PROJECT NO. 25-111

SHEET OF
1 1

Rezoning Site Plan Package – 2111 Poplar Falls Road

Site Plan Narrative

Property: 2111 Poplar Falls Road, DeKalb County, GA 30058

Parcel ID: 16 187 07 008

Acreage: 8.229 acres

District/Land Lots: Land Lots 186 & 187, 16th District

Current Zoning: R-85 (Residential Medium Lot-85)

Proposed Zoning: MR-1 (Medium Density Residential) with Special Land Use Permit for Assisted Living Facility

Applicant: Sepedeh Nabavi

Owner of Record: Aishah Bajunaid (DB 30743, PG 84)

Surveyor: Ryan F. Snyder, RLS #3582 — Red Clay Land Surveying

Date of Field Survey: May 29, 2025

Overview: The proposed development converts an existing 8.229-acre undeveloped parcel along Poplar Falls Road into a senior living campus featuring an assisted-living facility with supporting amenities and preserved natural areas. The project aligns with MR-1 standards and Article 7.3 compatibility criteria.

Existing Conditions: The site fronts Poplar Falls Road and is currently vacant with a natural pond and creek. It lies outside of the 100-year floodplain (FIRM Panel 13089C0177K). Adjacent uses are residential to the north, east, and west.

Proposed Development: One two-story assisted living facility (~60,000 sq ft), roundabout drop-off, 50-space parking lot, preserved pond with 75-ft buffer, walking paths, and landscaped green zones.

Environmental and Compatibility Notes: Minimal grading, stormwater retention via natural pond, 75-ft stream buffer, 25-ft impervious setback. Compatible with nearby residential density and architectural character.

Requested Action: Rezone from R-85 to MR-1 with a Special Land Use Permit for an Assisted Living Facility (80 beds).

Concept Site Plan Rendering

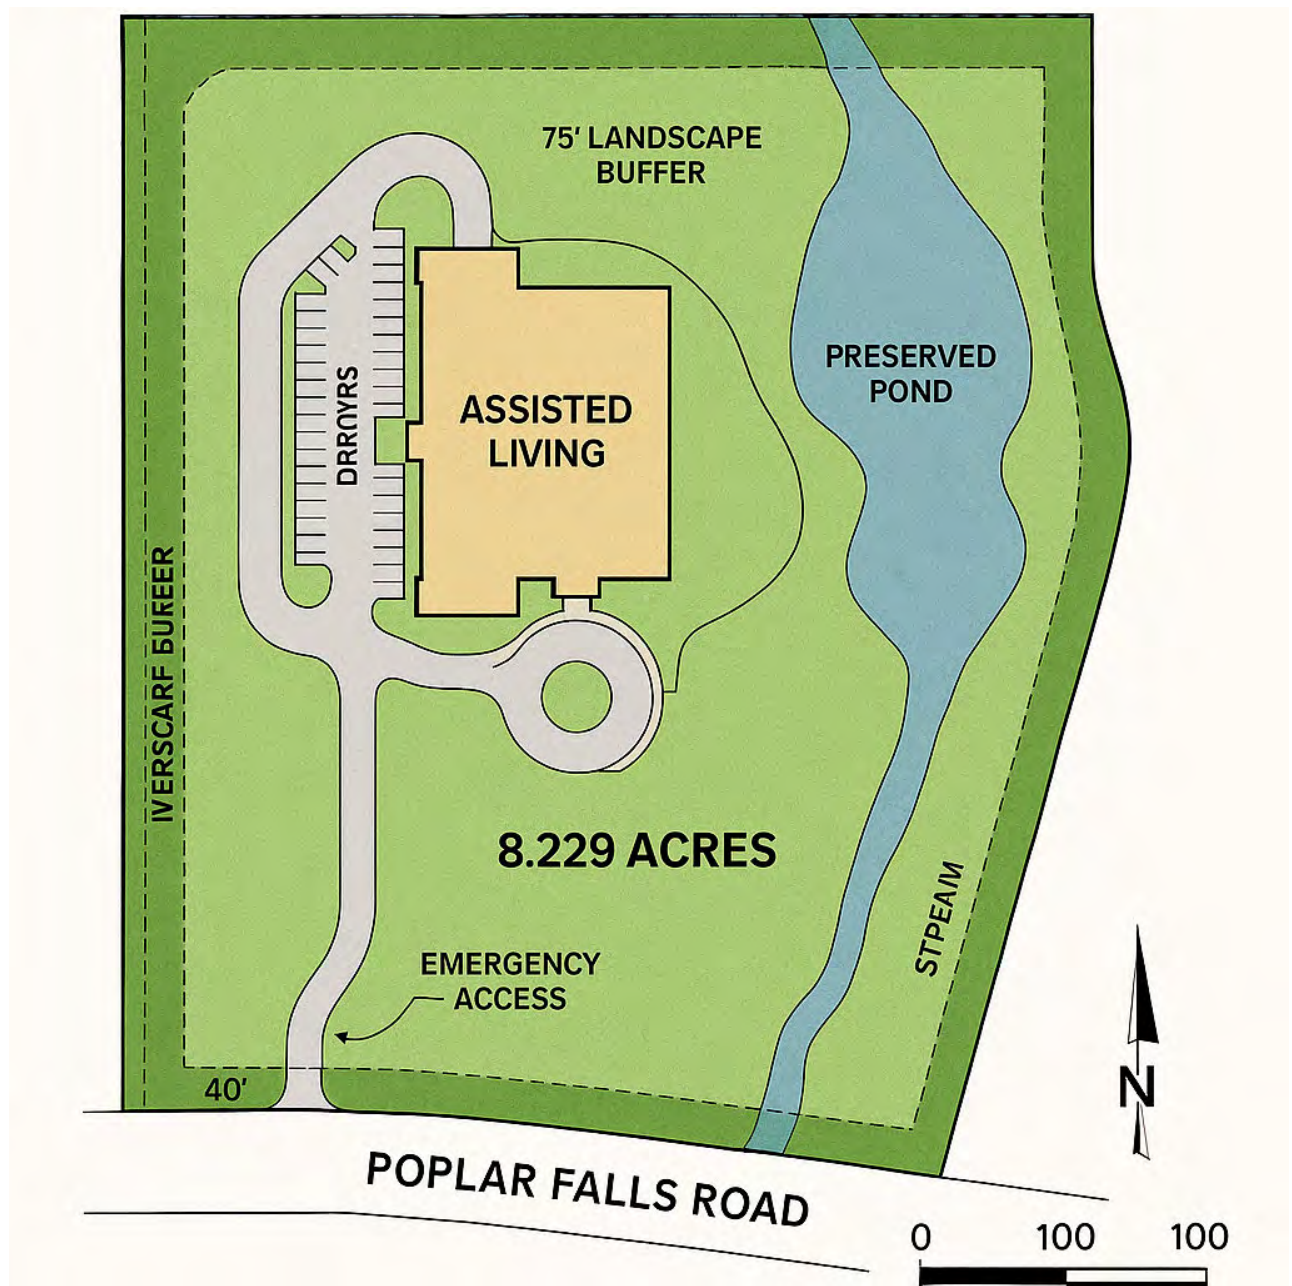


Figure 1. Concept Site Plan – Assisted Living Rezoning Plan, 2111 Poplar Falls Road, DeKalb County, GA.

Section H – Legal Description 2111 Poplar Falls Road, Lithonia, GA

Property Address: 2111 Poplar Falls Road, Lithonia, GA 30058

Parcel Identification Number: 16 187 07 008

Land Lot: 186 & 187, 16th District, DeKalb County, Georgia

Acreage: 8.229 acres

Surveyor: Ryan F. Snyder, GA RLS No. 3582

Survey Date: May 30, 2025

Survey Company: Red Clay Land Surveying, LLC

Legal Description:

All that tract or parcel of land lying and being in Land Lots 186 and 187 of the 16th District of DeKalb County, Georgia, being more particularly described as follows:

Beginning at a ½-inch rebar set marking the northwestern corner of the property, located at the intersection of the southern right-of-way of Poplar Falls Road (60' public R/W) and the dividing line between Land Lots 186 and 187; thence **N 00° 50' 39" E** a distance of 169.76 feet; thence **N 00° 12' 08" W** 67.89 feet; thence **N 01° 26' 17" W** 62.63 feet; thence **N 31° 55' 36" E** 287.60 feet; thence **N 03° 17' 36" E** 207.10 feet; thence **N 76° 43' 08" E** 380.01 feet; thence **S 17° 49' 46" W** 252.47 feet; thence **S 57° 05' 43" E** 116.12 feet; thence **S 26° 41' 41" W** 220.62 feet; thence **S 39° 07' 13" W** 99.38 feet; thence **S 76° 54' 26" W** 588.10 feet to the Point of Beginning, containing **8.229 acres**, more or less.

This property is shown as "**Boundary Survey of 2111 Poplar Falls Road, Lithonia, GA**," prepared by Red Clay Land Surveying, LLC, dated May 30, 2025. Said property is currently zoned **R-85 (Residential Medium Lot-85)** and is proposed for rezoning to **MR-1 (Medium Density Residential)** with a **Special Land Use Permit for Senior Living Community**.

Reference: Deed Book 30743, Page 84, DeKalb County Records.

Section I – Building Form Information 2111 Poplar Falls Road, Lithonia, GA

Applicant: Aishah Bajunaid & Nadia Nabavi

Address: 2111 Poplar Falls Road, Lithonia, GA 30058

Zoning Request: From R-85 to MR-1 with Special Land Use Permit (SLUP) for Senior Living Community

1. Proposed Building Type and Use

- Use: Assisted Living and/or Memory Care Facility
- Total Beds: 60–80 licensed beds
- Stories / Height: 3 stories (\approx 38–40 feet maximum)
- Building Footprint: \approx 32,000–35,000 SF main structure (\approx 65,000–70,000 SF total)
- Building Form: Single primary residential-style structure with central common area and two resident wings
- Character: Residential architecture with pitched roof, porch/gable accents, and earth-tone materials

2. Exterior Materials and Finishes

- Primary Walls: Brick veneer and fiber-cement siding (tan and light stone tones)
- Roof: Architectural asphalt shingle (gabled roof, 30°–35° pitch)
- Accents: Stone water table and decorative columns at entry porch
- Windows/Doors: Energy-efficient double-hung with divided-light grids
- Lighting: Dark-sky compliant, residential-scale fixtures

3. Building Placement & Site Relationship

- Sited outside 75-ft state waters buffer and tree-save zones
- Structure set back \geq 100 ft from residential property lines
- Primary entrance via Poplar Falls Rd with drop-off roundabout
- Surface parking lot (~55 spaces) screened with evergreen landscaping
- Pedestrian path to pond overlook and preserved greenspace

4. Environmental and Design Compliance

- FEMA Flood Panel: 13089C0177K – Outside 100-year floodplain
- Green Space: \geq 75% of site preserved as natural area
- Stormwater: On-site retention and treatment via bio-swales
- Tree Preservation Plan to accompany engineering submission

5. Illustrative Elevation Summary

- Front Elevation: Two wing facades with central entrance porch and pitched roofline
- Side Elevation: Step-down roof profile to blend with grade
- Rear Elevation: Large window groupings for common dining/activity areas

Prepared for: DeKalb County Department of Planning & Sustainability

Prepared by: Nadia Nabavi, MD – Property Co-Owner

Date: October 2025

DeKalb County Planning & Sustainability Department

Pre-Application Packet for Rezoning & SLUP Request

Applicant Information

Owners/Applicants:

- Aishah Bajunaid
- Nadia Nabavi

Property Address:

2111 Poplar Falls Road, Lithonia, GA 30058

Parcel ID:

16 187 07 008

Acreage:

~8.229 acres (per boundary survey, May 2025)

Current and Proposed Zoning

Current Zoning: R-85 (Residential Medium Lot)

Proposed Zoning: MR-1 (Medium Density Residential)

Special Land Use Permit: For development of a luxury senior living community (assisted living / memory care)

Project Summary

The applicant seeks to rezone the subject parcel from R-85 to MR-1, and obtain a Special Land Use Permit (SLUP) to allow the development of a senior living community. The project includes:

- A 60-80 bed assisted living and/or memory care facility
- 3-story U- or L-shaped building outside of all buffer zones
- Surface parking, drop-off loop, emergency vehicle access
- Walking paths and landscaped open space
- Preservation of natural pond and state waters buffer

Environmental and Land Development Compliance

The site contains state waters (creek) and is subject to:

- 75-foot state and county stream buffer (no disturbance zone)
- Land Development Code Chapter 14 buffer and stormwater requirements

The pond and natural areas will be preserved as part of the open space plan.

The project will comply with:

- GEMA guidelines
- FEMA standards (no FEMA 100-year floodplain present per May 2025 boundary survey)

Included Materials

1. Boundary Survey (May 2025) - uploaded as part of this submission
2. Conceptual Site Plan - latest draft included
3. Rezoning and SLUP Justification Letter - included

Requested Staff Input

- Confirmation of required buffer setbacks and any additional natural resource protection measures
- Guidance on public hearing schedule, SLUP documentation, and traffic study requirements
- Feedback on site plan compliance with Chapter 14
- Recommendation for community meeting structure

Next Steps

- Schedule pre-application meeting
- Receive feedback from Planning and Land Development staff
- Refine site plan and formal application materials for November agenda submission

SITE PHOTOS



RESERVED FOR PLAT FILING

GENERAL NOTES

EQUIPMENT USED TO OBTAIN THESE MEASUREMENTS WAS A TRIMBLE S5 ROBOTIC TOTAL STATION.

BEARINGS ARE CALCULATED FROM ANGLES TURNED FROM A SINGLE GRID BASELINE.

THE DATUM FOR THIS SITE WAS ESTABLISHED UTILIZING GLOBAL POSITIONING SYSTEMS AND BASED ON POSITIONAL VALUES FOR THE VIRTUAL REFERENCE STATION NETWORK DEVELOPED BY GPS SOLUTIONS. THE HORIZONTAL REFERENCE FRAME IS NORTH AMERICAN DATUM OF 1983(HARN)-STATE PLANE COORDINATE SYSTEM OF GEORGIA-WEST ZONE. THE VERTICAL REFERENCE FRAME IS NORTH AMERICAN VERTICAL DATUM OF 1988. ANY DIRECTIONS OR DIMENSIONS SHOWN ARE A RECTANGULAR, GROUND LEVEL PROJECTION OF THE STATE PLANE COORDINATE SYSTEM.

DATE OF FIELD WORK: MAY 29, 2025

ALL IRON PINS SET ARE 1/2" REBARS CAPPED WITH "SNYDER RLS 3582" UNLESS OTHERWISE NOTED.

BY GRAPHIC PLOTTING ONLY, NO PORTION OF THIS SITE IS SHOWN TO BE WITHIN THE LIMITS OF A 100-YR. FLOOD HAZARD AREA AS PER F.L.R.M. DEKALB COUNTY, GEORGIA AND INCORPORATED AREAS, COMMUNITY PANEL NUMBER 13089C0177K DATED DECEMBER 8, 2016.

ABOVE GROUND UTILITY LOCATIONS WERE OBTAINED FROM FIELD OBSERVATIONS. UNDERGROUND UTILITIES WERE NOT LOCATED AS PART OF THIS SURVEY. THE INFORMATION SHOWN ON THIS DRAWING CONCERNING UTILITIES IS NOT GUARANTEED TO BE ACCURATE OR ALL INCLUSIVE. THE OWNER, ARCHITECT, CONTRACTOR AND THEIR AGENTS ARE RESPONSIBLE FOR MAKING THEIR OWN DETERMINATIONS AS TO THE ACTUAL SIZE, TYPE AND LOCATION OF UNDERGROUND AND OTHER UTILITIES AS MAY BE NECESSARY TO AVOID DAMAGE THERETO.

DISCLOSURE AND NOTICE

THE SURVEY AND PLAT SHOWN HEREON IS NOT INTENDED FOR USE OR RELIANCE BY ANY PARTIES OR ENTITIES NOT SPECIFICALLY LISTED IN THE TITLE. UNAUTHORIZED THIRD PARTIES SHALL INDEMNIFY AND HOLD RED CLAY LAND SURVEYING, LLC HARMLESS AGAINST ANY AND ALL LIABILITY FOR ANY LOSS ARISING OUT OF, OR RELATED TO, RELIANCE BY ANY THIRD PARTY ON ANY WORK PERFORMED THEREUNDER, OR THE CONTENTS OF THE SURVEY.

THIS DRAWING OR ANY FINDING(S) DOES NOT CONSTITUTE A TITLE OR LEGAL OPINION BY RED CLAY LAND SURVEYING, LLC. EASEMENTS OR OTHER ENCUMBRANCES MAY EXIST THAT ARE NOT SHOWN.

ANY PROVIDED CERTIFICATION IS A STATEMENT BASED ON FACTS AND KNOWLEDGE KNOWN TO THE REGISTRANT AND IS NOT A GUARANTEE OR WARRANTY, EITHER EXPRESSED OR IMPLIED. AS A UNIQUE GRAPHIC PROFESSIONAL WORK, THIS SURVEY IS SUBJECT TO THE COPYRIGHT LAWS OF THE UNITED STATES. THE LATEST DATE OF FIELD SURVEY WORK IS THE DATE APPLICABLE TO PROVISIONS OF STATUTES OF LIMITATION.

CLOSURE STATEMENT

THE FIELD DATA UPON WHICH THIS PLAT IS BASED HAS AN ANGULAR ERROR OF 1 SECOND PER ANGLE POINT AND A PRECISION RATIO OF 1 IN 69,130. IT HAS BEEN ADJUSTED USING THE COMPASS RULE METHOD.

THE DATA SHOWN ON THIS PLAT HAS A CLOSURE PRECISION RATIO OF 1 IN 381,718.

EASEMENT NOTE

THIS SURVEY WAS PREPARED WITHOUT THE BENEFIT OF A CURRENT TITLE REPORT. THE SURVEYOR WAS NOT MADE AWARE, OR HAS NOT DISCOVERED ANY RECORDED EVIDENCE OF ANY EASEMENTS UPON OR ADJACENT TO SUBJECT PROPERTY. A CURRENT TITLE INSPECTION REPORT MAY REVEAL ENCUMBRANCES NOT SHOWN HEREON.

SYMBOL LEGEND

- IPF 1/2" REBAR FOUND
- IPS 1/2" REBAR SET
- RIGHT-OF-WAY MOUNTAIN FOUND
- 42 ADJOINING LOT NUMBER
- 26 LOT NUMBER
- 12 LAND LOT NUMBER
- 12 AIR CONDITIONING UNIT
- 12 BENCHMARK
- 12 BOLLARD
- 12 HANDICAP PARKING SPOT
- 12 SIGN
- 12 MANHOLE - UNKNOWN TYPE
- 12 HANDHOLE
- 12 CABLE TV BOX
- 12 CABLE TV MANHOLE
- 12 CABLE TV PEDESTAL
- 12 ELECTRIC BOX
- 12 ELECTRIC MANHOLE
- 12 ELECTRIC METER
- 12 ELECTRIC PEDESTAL
- 12 GUY WIRE AND ANCHOR
- 12 GUY POLE
- 12 LIGHT POLE (LP)
- 12 POWER POLE (PP)
- 12 SERVICE POLE
- 12 HIGH VOLTAGE POWER POLE (HVPP)
- 12 TRANSFORMER
- 12 GAS MANHOLE
- 12 GAS VALVE
- 12 GAS METER
- 12 SANITARY SEWER CLEAN OUT
- 12 SANITARY SEWER MANHOLE
- 12 STORM SEWER CLEAN OUT
- 12 DOUBLE WING CATCH BASIN
- 12 SINGLE WING CATCH BASIN
- 12 CURB INLET
- 12 PROP. INLET
- 12 FLARED END SECTION
- 12 HEADWALL
- 12 JUNCTION BOX
- 12 PEDESTAL INLET
- 12 YARD INLET
- 12 TELEPHONE BOX
- 12 TELEPHONE MANHOLE
- 12 TELEPHONE PEDESTAL
- 12 PEDESTAL INLET
- 12 TRAFFIC SIGNAL POLE
- 12 FIRE DEPARTMENT CONNECTION
- 12 FIRE HYDRANT
- 12 IRRIGATION CONTROL VALVE
- 12 POST INDICATOR VALVE
- 12 WATER MANHOLE
- 12 WATER METER
- 12 WATER VALVE
- 12 WATER VAULT
- 12 TREE

LINE TYPE LEGEND

- ADJOINING PROPERTY LINE
- RIGHT-OF-WAY CENTERLINE
- CREEK CENTERLINE
- LAND LOT LINE
- METAL FENCE
- WIRE FENCE
- WOOD FENCE
- GUARDRAIL
- RAILROAD TRACK
- OVERHEAD UTILITY LINE
- UNDERGROUND ELECTRIC LINE
- UNDERGROUND FIBER OPTIC LINE
- UNDERGROUND GAS PIPE
- UNDERGROUND SANITARY SEWER PIPE
- UNDERGROUND STORM SEWER PIPE
- UNDERGROUND WATER PIPE

ABBREVIATIONS

- A.E. ACCESS EASEMENT
- BC BACK OF CURB
- BM BENCHMARK
- B.S.L. BUILDING SETBACK LINE
- C&G CURB AND GUTTER
- C.L. CENTERLINE
- C.L.F. CHAIN LINK FENCE
- CMF CONCRETE MONUMENT FOUND
- CONC. CONCRETE
- CIF CORRUGATED IRON PIPE
- DB DEED BOOK
- D.E. DRAINAGE EASEMENT
- EX. EXISTING
- EP EDGE OF PAVEMENT
- FEN. FENCE
- L.L.L. LAND LOT LINE
- OTF OPEN TOP PIPE
- PB PLAT BOOK
- PG. PAGE
- POB POINT OF BEGINNING
- POC POINT OF COMMENCEMENT
- PROP. PROPOSED
- R/W RIGHT OF WAY
- SS SANITARY SEWER
- S.S.E. SANITARY SEWER EASEMENT
- P.L. PROPERTY LINE
- SSMH SANITARY SEWER MANHOLE
- U.E. UTILITY EASEMENT
- CI CURB INLET
- DI DROP INLET
- DWCB DOUBLE WING CATCH BASIN
- FES FLARED END SECTION
- HW HEADWALL
- JB JUNCTION BOX
- OCS OUTLET CONTROL STRUCTURE
- SWCB SINGLE WING CATCH BASIN
- PI PEDESTAL INLET
- YI YARD INLET
- CMP CORRUGATED METAL PIPE
- DIP DUCTILE IRON PIPE
- HDPE HIGH DENSITY POLYETHYLENE PIPE
- PVC POLYVINYL CHLORIDE PIPE
- RCP REINFORCED CONCRETE PIPE
- VCP VITRIFIED CLAY PIPE

POPLAR FALLS ROAD
(60' PUBLIC R/W)

APPROX. L.L.L.
L.L. 187
L.L. 186

NOW OR FORMERLY:
SAPA REALTY LLC
(DB 22260, PG 620)
ADDRESS: 2062 POPLAR FALLS ROAD
PIN: 16 187 02 006

OWNER AT DATE OF SURVEY:
AISHAH RAJUNAID
(DB 30743, PG 84)
ADDRESS: 2111 POPLAR FALLS ROAD
PIN: 16 187 07 008

NOW OR FORMERLY:
LEGACY INVESTMENT GROUP LLC
(DB 16240, PG 598)
ADDRESS: 2120 POPLAR FALLS AVENUE
PIN: 16 187 04 020

50' 0 50' 100'
1"=50'
SCALE IN FEET

TOTAL AREA=
8.229 ACRES

NOW OR FORMERLY:
SAPA REALTY LLC
(DB 22260, PG 620)
ADDRESS: 2062 POPLAR FALLS ROAD
PIN: 16 187 02 006

ZONING NOTE

THE SUBJECT PROPERTY IS ZONED R-85 (RESIDENTIAL MEDIUM LOT-85) DISTRICT AS SHOWN PER DEKALB COUNTY ONLINE G.I.S. MAPPING. THE BUILDING CONTROLS PROVIDED HEREON ARE SHOWN PER DEKALB COUNTY CODE OF ORDINANCES AS SET FORTH IN CHAPTER 27, ARTICLE 2, SECTION 2.2.1 OF THE DIMENSIONAL REQUIREMENTS FOR R-85 ZONING DISTRICT CONDITIONS AND STANDARDS. LOCAL GOVERNING AUTHORITIES SHOULD BE CONSULTED TO CONFIRM THE BUILDING CONTROLS PROVIDED HEREON.

BUILDING SETBACK INFORMATION:

FRONT (THOROUGHFARES)	50 FEET
FRONT (ARTERIAL)	40 FEET
FRONT (COLLECTOR AND ALL OTHER STREETS)	35 FEET
SIDE	8.5 FEET
REAR	40 FEET
MAXIMUM BUILDING HEIGHT:	35 FEET
MAXIMUM ACCESSORY BUILDING HEIGHT:	24 FEET



VICINITY MAP
(NOT TO SCALE)

SURVEYOR'S CERTIFICATE (STATE OF GEORGIA)

THIS PLAT IS A RETRACEMENT OF AN EXISTING PARCEL OR PARCELS OF LAND AND DOES NOT SUBDIVIDE OR CREATE A NEW PARCEL OR MAKE ANY CHANGES TO ANY REAL PROPERTY BOUNDARIES. THE RECORDING INFORMATION OF THE DOCUMENTS, MAPS, PLATS, OR OTHER INSTRUMENTS WHICH CREATED THE PARCEL OR PARCELS ARE STATED HEREON. RECORDATION OF THIS PLAT DOES NOT IMPLY APPROVAL OF ANY LOCAL JURISDICTION, AVAILABILITY OF PERMITS, COMPLIANCE WITH LOCAL REGULATIONS OR REQUIREMENTS, OR SUITABILITY FOR ANY USE OR PURPOSE OF THE LAND. FURTHERMORE, THE UNDERSIGNED LAND SURVEYOR CERTIFIES THAT THIS PLAT COMPLIES WITH THE MINIMUM TECHNICAL STANDARDS FOR PROPERTY SURVEYS IN GEORGIA AS SET FORTH IN THE RULES AND REGULATIONS OF THE GEORGIA BOARD OF REGISTRATION FOR PROFESSIONAL ENGINEERS AND LAND SURVEYORS AND AS SET FORTH IN O.C.G.A. SECTION 15-6-67.

RYAN F. SNYDER, GA RLS NO. 3582

DATE

REVISION

DATE

BOUNDARY SURVEY OF:
2111 POPLAR FALLS ROAD
LOCATED IN LAND LOTS 186 & 187
16th DISTRICT
DEKALB COUNTY, GEORGIA
MAY 30, 2025



RED CLAY
LAND SURVEYING
3309 EAGLE WATCH DR
WOODSTOCK, GA 30189
(770) 630-9917
LSF:001462



DRAWN BY: RFS
CHECKED BY: RFS

PROJECT NO. 25-111

SHEET OF
1 1

Rezoning and SLUP Justification Letter

Property: 2111 Poplar Falls Road, Lithonia, GA 30058

Parcel ID: 16 187 07 008 (~8.229 acres per survey)

Current Zoning: R-85

Proposed Zoning: MR-1 (Medium Density Residential) or O-I (Office-Institutional) with Special Land Use Permit (SLUP) for senior housing

Owner/Applicant: Aishah Bajunaid & Nadia Nabavi

Request Summary:

This application seeks to rezone approximately 8.229 acres at 2111 Poplar Falls Road from R-85 to either MR-1 or O-I, to permit the development of a luxury senior living community. The project envisions a high-quality assisted living and/or memory care facility designed to blend with the natural surroundings, support the housing needs of DeKalb's aging population, and contribute positively to the community.

Justification for Rezoning & SLUP:

Alignment with DeKalb's Comprehensive Plan:

- The site is located in a transitioning area suitable for higher density residential or institutional uses.
- The proposed senior living community supports DeKalb's goals of expanding housing options for seniors and promoting age-friendly development.

Compatibility with Surroundings:

- The project will provide an attractive, low-impact development that complements nearby residential uses.
- Institutional senior housing generates minimal traffic compared to standard residential subdivisions and has no impact on school enrollment.

Natural Feature Preservation:

- The design fully respects the 75-foot state waters buffer along the stream.
- The existing pond and green space will be preserved and integrated into the site's wellness

programming and aesthetic.

- No portion of the development is within the FEMA 100-year floodplain (per certified boundary survey, May 2025).

Traffic and Circulation:

- The site plan incorporates a dedicated drop-off loop, internal parking, and emergency vehicle access designed to meet code requirements.
- Poplar Falls Road provides sufficient access for the low daily trip generation expected from senior housing.

Economic and Community Benefits:

- The proposed use will generate long-term tax revenue, provide stable local employment opportunities, and deliver needed housing for a growing senior population.

Conclusion:

We respectfully request consideration for rezoning this property to MR-1 or O-I, with a SLUP to enable development of a luxury senior living community. Our team is committed to working closely with Planning staff, the community, and the Board of Commissioners to ensure this project aligns with DeKalb's vision for smart, compassionate growth.



A Community Care Solution for DeKalb Seniors


2111 Poplar Falls Road Rezoning
Presentation

Presented by: Aishah Bajunaid & Nadia Nabavi, Property Owners

"Positioning this land for thoughtful development that serves our aging community"



POPLAR FALLS ROAD
(60' PUBLIC ROW)

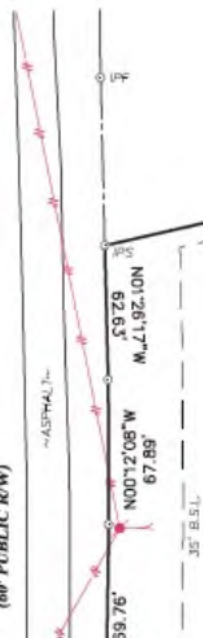

NOW OR FORMERLY:
SAPA REALTY LLC
(DB 22260, PG 620)
ADDRESS: 2052 POPLAR FALLS ROAD
PIN: 16 187 02 006

OWNER AT DATE OF SURVEY:
AISHAH RAJUNAID
(DB 30743, PG 84)
ADDRESS: 2111 POPLAR FALLS ROAD
PIN: 16 187 07 008

*NO BUILDINGS WERE OBSERVED ON THIS TRACT AT THE DATE OF FIELD SURVEY

N77°11'13\"/>

~APPROX ROCK OUTCROPPING~
(EXTENTS UNKNOWN)

N31°35'46\"/>

IPF

N03°17'36\"/>

18\"/>

1\"/>

S57°05'43\"/>

1\"/>

S28°41'41\"/>

POPLAR FALLS PHASE I
(PB 181, PG 45)

1\"/>

S18°13'30\"/>

125

126

127

128

129

130

S39°07'13\"/>

ANGLE IRON PND

ZONING NOTE

THE SUBJECT PROPERTY IS ZONED R-85 DISTRICT AS SHOWN PER DEKALB COUNTY BUILDING CONTROLS PROVIDED HEREON ARE SH OF ORDINANCES AS SET FORTH IN CHAPTER 2 THE DIMENSIONAL REQUIREMENTS FOR R-85 ZI STANDARDS. LOCAL GOVERNING AUTHORITIE CONFIRM THE BUILDING CONTROLS PROVIDED HE

BUILDING SETBACK INFORMATION:

FRONT (THOROUGHFARES)
FRONT (ARTERIAL
FRONT (COLLECTOR AND ALL OTHER STREETS)
SIDE
REAR

MAXIMUM BUILDING HEIGHT:
MAXIMUM ACCESSORY BUILDING HEIGHT:



VICINITY MAP
(NOT TO SCALE)

Welcome & Tonight's Agenda

01

Introduction

Who we are and our role as property owners (2 minutes)

03

Site Overview

Property details and environmental constraints (3 minutes)

05

Process & Selection

Timeline and future operator selection criteria (3 minutes)

02

The Case for Senior Housing

Why this use makes sense for this specific site (2 minutes)

04

Development Standards

Protections and requirements we're proposing (3 minutes)

06

Your Voice

Questions, concerns, and community input (30+ minutes)

Our commitment: We want to see this land developed responsibly by a quality operator who will serve the community well.

Who We Are & Our Role

About Us

Aishah Bajunaid & Nadia Nabavi

Property Owners at 2111 Poplar Falls Road

Our Situation

- We own this 8.229-acre undeveloped property
- We are seeking rezoning to **enable** senior living development
- We will NOT be building or operating the facility
- We will **sell the land** to a qualified senior living operator

Why This Matters to You

We're setting development standards NOW through the rezoning and Special Land Use Permit (SLUP). The SLUP will legally bind any future operator—creating permanent protections for the community. This is your opportunity to shape what CAN be built here.

Why Senior Housing for This Site?

Why Not Keep Current R-85 Zoning?

Under the current R-85 (Residential Medium Lot) zoning, by-right development could proceed without any public input. This could include 30-40 single-family homes generating significantly higher traffic and school enrollment impacts, or townhome and duplex developments with even greater density.

Lower Traffic

60-70% fewer vehicle trips compared to residential alternatives

Zero School Impact

No burden on already-stretched school resources

Natural Preservation

Required buffer zones protect environmental features

Community Input

YOU help shape development through SLUP conditions

Stable Long-Term Use

Not transient like rental housing turnover

The current market reality shows DeKalb County has growing demand for senior housing with limited quality supply, while our aging population continues to need accessible care options close to their existing communities.

Clear Responsibilities: Our Role vs. Future Operator

What WE Are Doing Landowners' Responsibilities

- Applying for rezoning to MR-1
- Requesting Special Land Use Permit for senior living
- Setting development parameters through SLUP
- Working with community on acceptable conditions
- Vetting and selling to qualified operator

What FUTURE OPERATOR Will Do Developer's Responsibilities

- Site plan development and engineering
- Building design and construction
- Staffing and daily operations
- Ongoing community relations
- Compliance with all SLUP conditions

Critical Point: SLUP conditions we establish NOW will be legally binding on whoever develops this property. These protections run with the land permanently—they cannot be removed without another full public hearing process.



Property Overview

Key Facts

Location

2111 Poplar Falls Road, Lithonia, GA

Size

8.229 acres of undeveloped land

Current Zoning

R-85 (Residential Medium Lot)

Proposed Zoning

MR-1 (Medium Density Residential)

Special Permit

Senior Living Community (Assisted Living/Memory Care)

Current Status

Undeveloped with significant natural features

Proposed Development Parameters

What the SLUP Will Allow

These parameters represent the **maximum** development possible on this site. They become legal limits that no future operator can exceed without going through another complete public process.



Facility Size

60–80 bed assisted living and/or memory care facility



Building Height

Maximum 3 stories (approximately 40 feet tall)



Building Placement

Outside all buffer zones, 100+ feet from property lines



Parking

Surface parking only (50–60 spaces, no parking decks)



Site Access

Single entrance on Poplar Falls Road



Green Space

Minimum 75% of site preserved as natural area

These become **LEGAL LIMITS** recorded on the property deed. No future operator can exceed them without another public hearing process where you'd have input again.



Environmental Protections Locked In

Required by State and Federal Law

Any operator developing this site—regardless of use—must comply with these non-negotiable environmental protections:

Mandatory Protections

- **75-foot state waters buffer** – Zero disturbance zone around creek
- **Existing pond protection** – Cannot be filled or significantly altered
- **Tree protection ordinance** – DeKalb County requirements apply
- **Stormwater management** – Must be contained and treated on-site
- **GEMA/FEMA compliance** – Required for all permitting

Additional SLUP Conditions We Can Request


- Dark-sky compliant lighting restrictions
- Native plant landscaping requirements
- Architectural design standards for residential character

☐ **Your input on these enhanced conditions matters NOW.** This is your opportunity to request protections beyond the legal minimums.

Traffic Analysis

Trip Generation Comparison

Traffic impact is one of the most common concerns with any development. Let's look at how senior living compares to what could be built under current zoning without any public input.

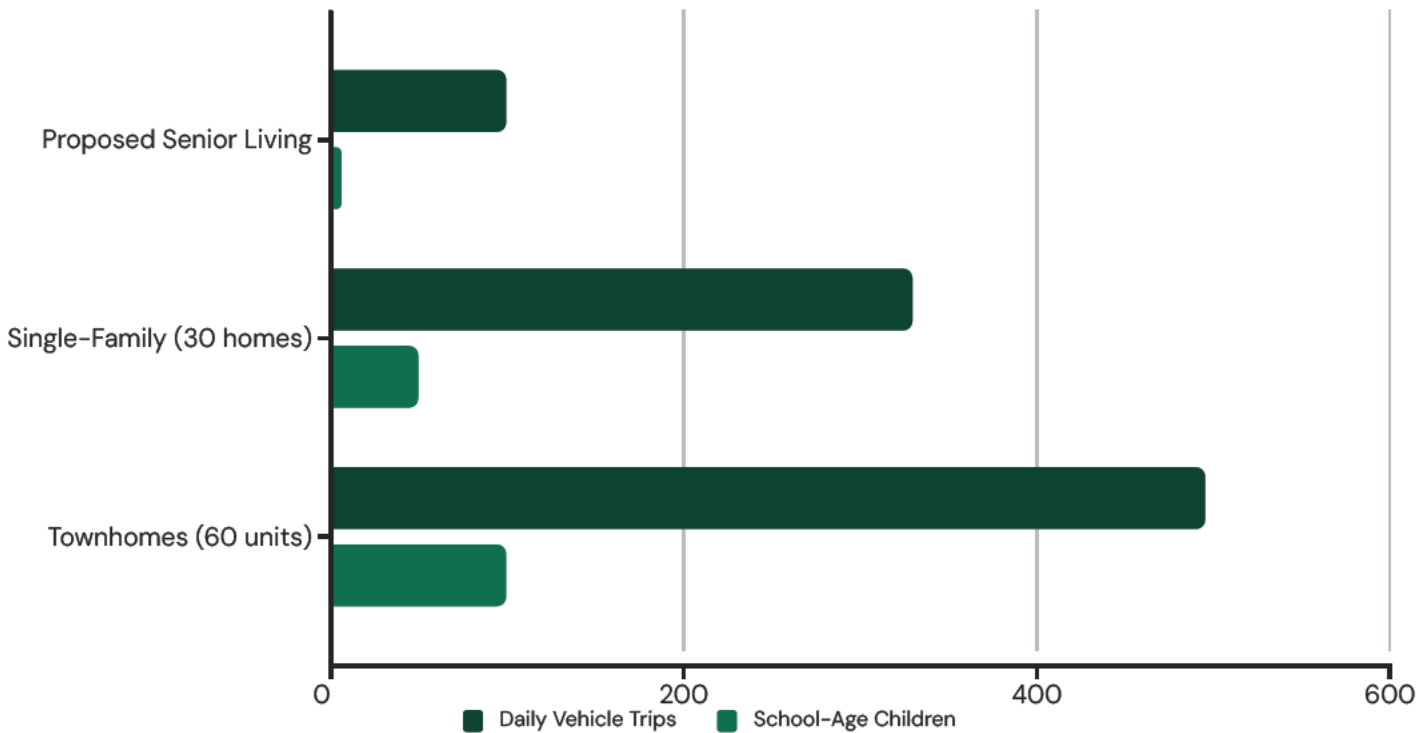

Why This Matters

- Senior living generates **60–70% less traffic** than residential alternatives
- Staff arrivals/departures spread throughout day in shifts
- No school buses or daily commuter rush hour congestion
- Minimal delivery and service vehicle traffic

Traffic Study Requirement

The future operator will be required to provide a detailed traffic impact study to DeKalb County. If road improvements are needed, the county can require them as a condition of development approval.

Note: By-right residential development under R-85 would not require a traffic study at all.

Future Operator Selection

Our Commitment to Quality


We understand that the quality of the operator will determine the success or failure of this project for the community. While we can't guarantee perfection, we can commit to a rigorous vetting process.

We Will Only Sell to Operators Who:

- Have a proven track record operating in Georgia
- Operate state-licensed facilities with clean inspection records
- Meet financial capability requirements (verified by third party)
- Commit to quality design that meets or exceeds SLUP standards
- Agree to all SLUP conditions without requesting modifications

Operator Due Diligence Will Include:

- State licensing verification and inspection history review
- Reference checks with residents and families at other communities
- Financial stability and insurance coverage review
- Design review by county planning staff
- Background checks on principals and management

 **Important Protection:** The SLUP protects you even if the operator changes hands later. All conditions run with the land permanently, and any new owner must comply or face code enforcement action.

Addressing Your Concerns #1



"Will this hurt my property value?"

The Honest Answer

Property values are influenced by many factors, and we won't make promises we can't keep. The research on senior living facilities shows mixed results—some studies indicate neutral impact, others show slight decreases near facilities, and some show increases when facilities are well-designed and maintained.

What We CAN Control Through SLUP

- Development standards ensuring quality construction
- Building design requirements (residential character, quality materials)
- Extensive landscaping and buffer requirements
- Operator selection criteria (proven track record required)
- Ongoing maintenance and operational standards

What We CANNOT Control

- Broader real estate market conditions
- Individual buyer preferences and perceptions
- Economic factors affecting home values generally
- Financing availability and interest rates

Important Context: Senior housing represents a stable, long-term use. This contrasts with rental housing turnover common in by-right developments, where frequent tenant changes can negatively impact neighborhood stability. Well-screened, well-maintained facilities typically fare better than institutional-looking buildings or poorly maintained properties.

Addressing Your Concerns #2

"Poplar Falls Road can't handle the traffic"

Our Response: Let's Compare Realistically

Traffic concerns are valid and deserve honest discussion. The key question isn't whether there will be traffic impact—it's how that impact compares to alternatives.

Senior Living Impact

80-120 daily trips

Staff arrives/leaves in staggered shifts throughout the day. Minimal peak hour impact. Occasional deliveries and service vehicles.

By-Right Residential Alternative

300-360+ daily trips

Heavy concentration during morning and evening rush hours. School buses. Multiple construction phases over years.

Required Traffic Study & Road Improvements

The future operator must submit a complete traffic impact study to DeKalb County as part of the site plan approval process. If the study identifies needed improvements—such as turn lanes, signage, or signal timing adjustments—the county can require the operator to fund and complete those improvements before opening.

- ☐ **Critical Point:** By-right residential development under R-85 zoning would NOT require a traffic study at this scale. Senior living requires MORE scrutiny and MORE opportunities for the county to require mitigation measures.

Addressing Your Concerns #3



"I don't want ambulances in my neighborhood"

The Honest Answer

We won't sugarcoat this: yes, there will be occasional ambulance calls. This is an inherent reality of senior care, and we believe you deserve transparency rather than false promises.

Expected Reality

- Industry average: 1-2 ambulance calls per month for a facility this size
- Comparable to a neighborhood with 100+ homes
- Modern EMT protocols minimize siren use in residential areas when patient condition allows
- Most calls are non-emergency medical transports (scheduled, no sirens)

What SLUP CAN Require

- Dedicated emergency access route away from homes where site design allows
- Operator coordination with DeKalb EMS on access protocols and best practices
- Site plan must clearly show emergency vehicle circulation paths
- Staff training on when to request non-emergency transport vs. emergency response

What SLUP CANNOT Do

We cannot legally or ethically prohibit emergency services or eliminate all medical calls. Any condition attempting to do so would be unenforceable and would compromise resident safety. State licensing requirements mandate immediate access to emergency medical services.

This is a reality of senior care, and we won't pretend otherwise. We believe honest discussion builds more trust than impossible promises.

Addressing Your Concerns #4

"You'll destroy the woods and creek"

Our Response: Environmental Laws Won't Allow It

This is one area where we can give you absolute assurance because state and federal environmental regulations leave no room for negotiation.

75-Foot State Waters Buffer

Completely untouchable. Georgia Environmental Protection Division and Army Corps of Engineers regulations prohibit ANY disturbance within this zone. Violations result in project shutdown, significant fines, and potential criminal charges. This buffer alone preserves a substantial portion of the wooded area.

Pond Protection

State waters regulations classify the existing pond as protected. Filling, draining, or significantly altering it requires Section 404 permits that are rarely granted for private development projects. The pond and its immediate surroundings will remain.

Tree Protection Ordinance

DeKalb County's tree ordinance requires detailed tree surveys, protection of specimen trees, and mitigation (replanting or payment) for any removal. Operators must demonstrate they've minimized tree removal to the maximum extent possible.

Stormwater Regulations

Post-development stormwater runoff cannot exceed pre-development levels. This requires substantial on-site retention and treatment, further limiting developable area and protecting water quality in the creek and pond.

Additional SLUP Protections We Can Add

- Designated tree save areas beyond legal minimums
- Native plant landscaping requirements to support local ecosystem
- Minimal-impact walking path standards (pervious materials, no lighting)
- Wildlife corridor preservation between buffer zones

These environmental protections apply to ANY future development—not just senior living. They're your permanent safeguards regardless of what gets built.

Thank You

Thank You for Your Engagement Tonight

What Happens Next

01

Compile All Feedback

We'll organize all written and verbal comments by theme and priority

02

Draft Revised SLUP

Within 10 days, incorporating your input where feasible

03

Share Revised Proposal

Email all attendees showing how feedback shaped conditions

04

Submit Application

November 2025 with refined SLUP conditions

05

Notify All Hearing Dates

You'll receive advance notice of Planning Commission and BOC hearings

Stay Connected

✉ nadia1nabavi@gmail.com

"Let's work together to make this the best possible outcome for the land and the community."

DEPARTMENT OF PLANNING & SUSTAINABILITY

Chief Executive Officer
Lorraine Cochran-Johnson

Interim Director
Cedric G. Hudson, MCRP

PRE-APPLICATION FORM

REZONE, SPECIAL LAND USE PERMIT, MODIFICATION, AND LAND USE (Required prior to filing application: signed copy of this form must be submitted at filing.)

Applicant Name: Nadia Nabavi Phone: [REDACTED] Email: [REDACTED]

Property Address: 2111 Poplar Falls Road, Lithonia 30058

Tax Parcel ID: 16 187 02 008 Comm. District(s): 5 & 7 Acreage: 7.75 acres

Existing Use: Vacant Proposed Use: Senior housing

Supplemental Regs: _____ Overlay District: No DRI: _____

Rezoning: Yes ☒ No _____

Existing Zoning: R-85 Proposed Zoning: _____ Square Footage/Number of Units: _____

Rezoning Request: Rezone to MR-1 for senior housing.

Land Use Plan Amendment: Yes _____ No _____

Existing Land Use: SUB Proposed Land Use: TN???? Consistent _____ Inconsistent _____

Special Land Use Permit: Yes _____ No _____ Article Number(s) 27- _____

Special Land Use Request(s): Companion SLUP in the MR-1 zoning district to allow senior housing.

Major Modification:

Existing Case Number(s): None

Condition(s) to be modified: N/A

WHAT TO KNOW BEFORE YOU FILE YOUR APPLICATION

Pre-submittal Community Meeting: _____ Review Calendar Dates: _____ PC: 11/6/25 BOC: 11/20/25

Letter of Intent: _____ Impact Analysis: _____ Owner Authorization(s): _____ Campaign Disclosure: _____

Community Council Meeting: 10/13/25 Public Notice, Signs: _____ Tree Survey, Conservation: _____

Submittal Format: **ONE (1) COMBINED, PDF DOCUMENT UPLOAD PLEASE**

Review of Site Plan

Density: _____ Density Bonuses: _____ Mix of Uses: _____ Open Space: _____

Enhanced Open Space: _____ Setbacks: front _____ sides _____ side corner _____ rear _____

Lot Size: _____ Frontage: _____ Street Widths: _____ Landscape Strips: _____

Buffers: _____ Parking Lot Landscaping: _____ Parking - Auto: _____ Parking - Bicycle: _____

Screening: _____ Streetscapes: _____ Sidewalks: _____ Fencing/Walls: _____

Bldg. Height: _____ Bldg. Orientation: _____ Bldg. Separation: _____

Bldg. Materials: _____ Roof: _____ Fenestration: _____

Façade Design: _____ Garages: _____ Pedestrian Plan: _____ Perimeter Landscape Strip: _____

Possible Variances: _____

Comments: _____

Planner: John Reid, Sr. Planner Date: June 26, 2025

FILING FEES

REZONING:	RE, RLG, R-100, R-85, R-75, R-60, MHP, RSM, MR-1	\$500.00
	RNC, MR-2, HR-1, HR-2, HR-3, MU-1, MU-2, MU-3, MU-4, MU-5	\$750.00
	OL, OD, OIT, NS, C1, C2, M, M2	\$750.00
LAND USE MAP AMENDMENT		\$500.00
SPECIAL LAND USE PERMIT		\$400.00