


Drawing name: K:\MTI WaterResources\019303048_Dekalb Cty Glen Emerald Final Design\CADD\PlanSheets\L2-00_Site, Grading, and Planting_Plan.dwg L2-00 Jun 18, 2019 12:28pm by: cody.zanni
This document, together with the concepts and designs presented herein, is an instrument of service, as an instrument of service, is intended only for the specific purpose and client for which it was prepared. Reuse of and improper reliance on this document without written authorization and assentation by Kimley-Horn and Associates, Inc. shall be without liability to Kimley-Horn and Associates, Inc.

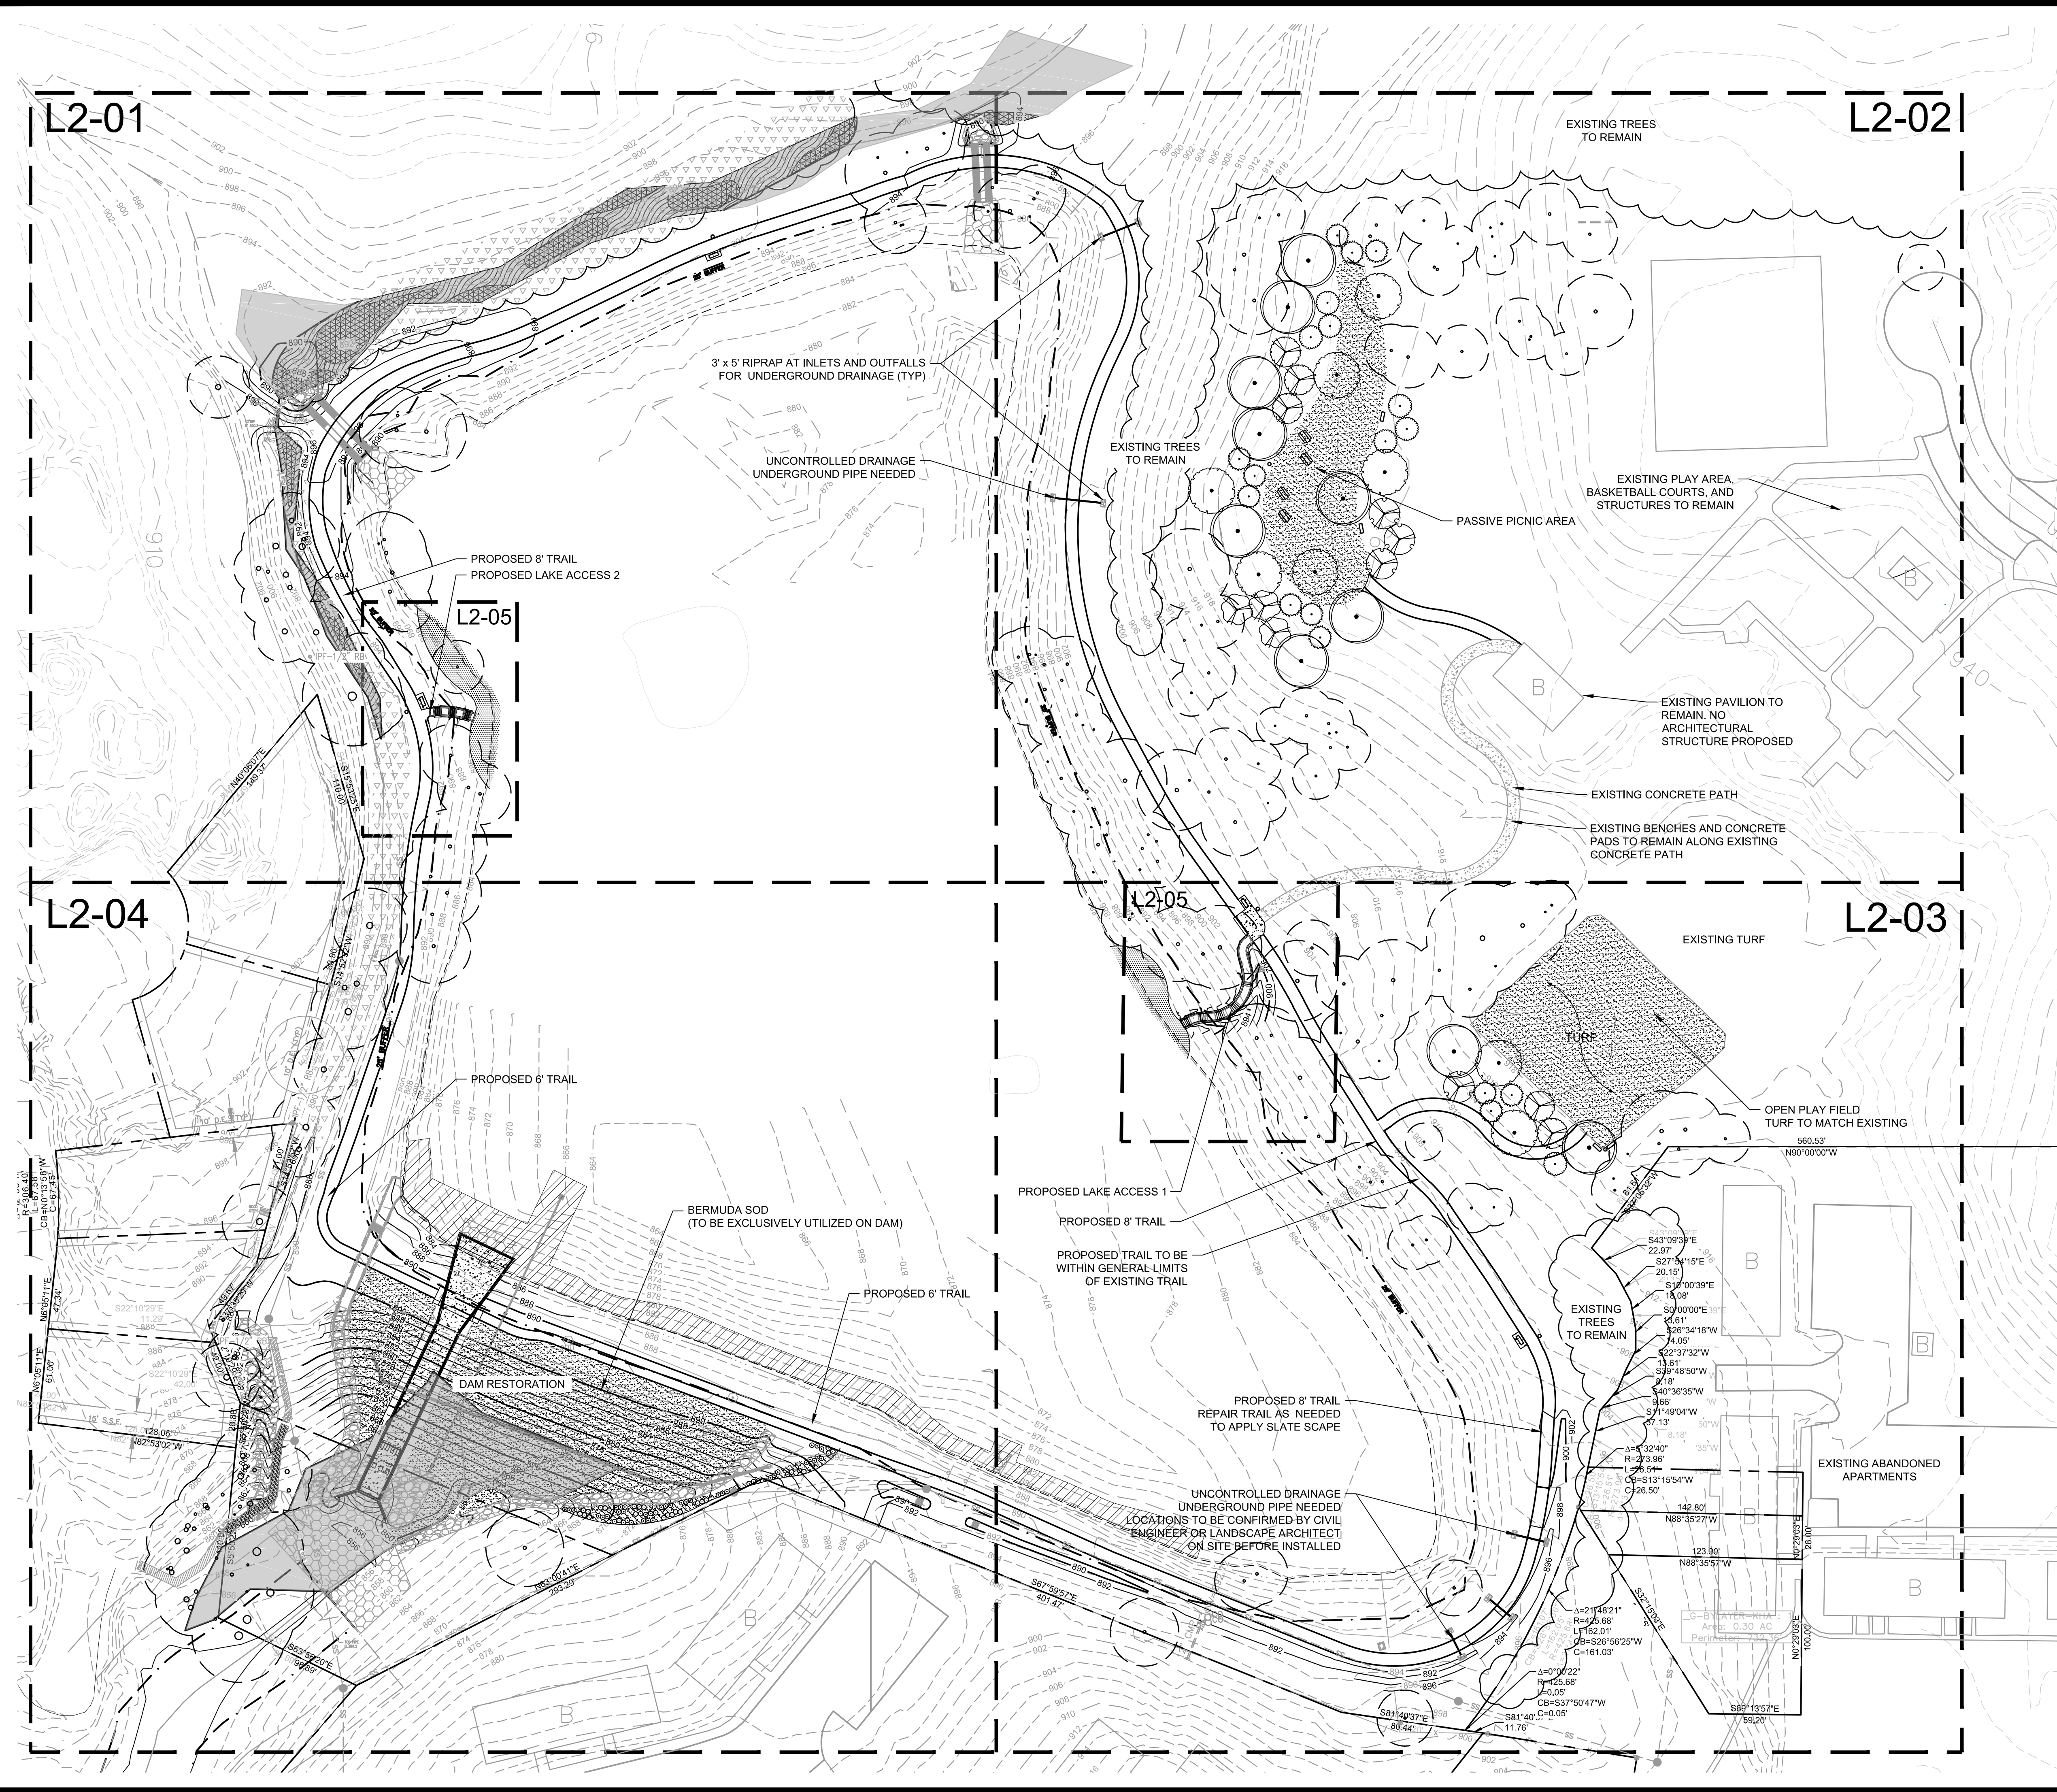


APPROVAL BLOCK			
No.	REVISIONS	DATE	BY
1	RESPONSE TO GSDP COMMENTS	09/09/2016	
2	RESPONSE TO GSDP COMMENTS	07/24/2017	
3	RESPONSE TO GSDP COMMENTS	07/03/2018	
4	RESPONSE TO GSDP & CLIENT COMMENTS	02/23/2018	
5	RESPONSE TO GSDP & DEKALB COMMENTS	11/30/2018	
6	RESPONSE TO DEKALB COMMENTS	03/08/2019	
7	RESPONSE TO GSDP COMMENTS	06/12/2019	

LEGEND:	
	PICNIC TABLE (4)
	TRASH RECEPTACLE (5)
	BENCH (9)
	EXISTING TREE TO REMAIN

EXISTING PICNIC AREAS	
	PICNIC TABLE (#)
	TRASH RECEPTACLE (#)
	BENCH (#)

SEE SHEET L2-02 FOR APPROXIMATE LOCATIONS.

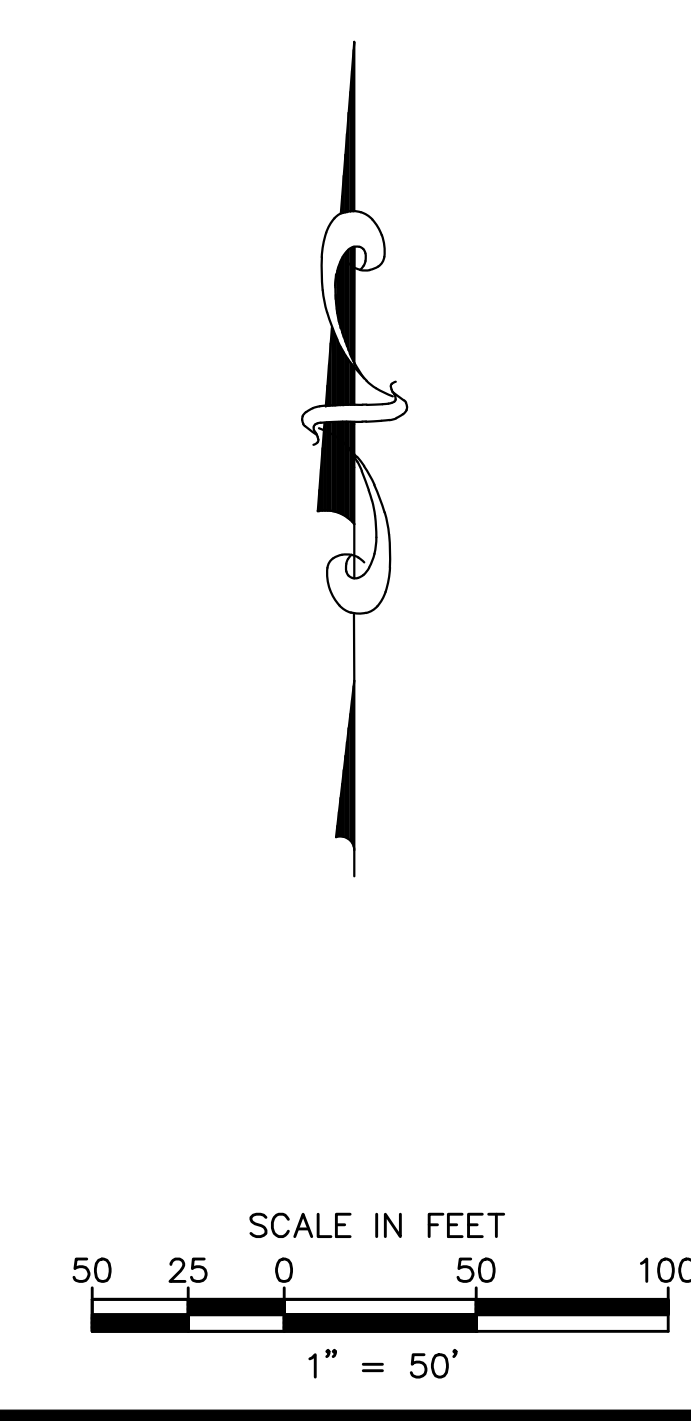

047

Kimley»Horn

817 WEST PEACHTREE ST, NW
SUITE 601
ATLANTA, GEORGIA 30308-1121
Tel: (404) 419-8700
© 2017 Kimley-Horn and Associates, Inc.

No.	REVISIONS	DATE	BY
1	RESPONSE TO GSDP COMMENTS	09/09/2016	
2	RESPONSE TO GSDP COMMENTS	07/24/2017	
3	RESPONSE TO GSDP COMMENTS	07/03/2018	
4	RESPONSE TO GSDP & CLIENT COMMENTS	02/23/2018	
5	RESPONSE TO GSDP & DEKALB COMMENTS	11/30/2018	
6	RESPONSE TO DEKALB COMMENTS	03/08/2019	
7	RESPONSE TO GSDP COMMENTS	06/12/2019	

DEKALB COUNTY
TRANSPORTATION
DIVISION

1950 WEST EXCHANGE PLACE
TUCKER, GA 30084

06/12/2019

SCALE (H): 1" = 50'

SCALE (V): N/A

DESIGNED BY: KHA

DRAWN BY: KHA

CHECKED BY: JMK/DLS

DATE: 11/28/2018

KHA PROJECT NO.: 019303048

SHEET NUMBER
L2-00

GLEN EMERALD LAKE
DAM REHABILITATION
ATLANTA, GA 30316

SITE, GRADING, AND
PLANTING PLAN




GRAPHIC SCALE

(IN FEET)
1 inch = 30 ft.

No.	REVISIONS	DATE	BY
1	RESPONSE TO GSDP COMMENTS	08/09/2016	
2	RESPONSE TO GSDP COMMENTS	07/24/2017	
3	RESPONSE TO GSDP COMMENTS	01/03/2018	
4	RESPONSE TO GSDP & CLIENT COMMENTS	02/23/2018	
5	RESPONSE TO GSDP & DEKALB COMMENTS	11/30/2018	
6	RESPONSE TO DEKALB COMMENTS	03/08/2019	
7	RESPONSE TO GSDP COMMENTS	06/12/2019	

**GLEN EMERALD LAKE
DAM REHABILITATION
ATLANTA, GA 30316**


**DEKALB COUNTY
TRANSPORTATION
DIVISION**
**1950 WEST EXCHANGE PLACE
TUCKER, GA 30084**

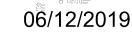

SCALE (H):	1" = 30'
SCALE (V):	N/A
DESIGNED BY:	KHA
DRAWN BY:	KHA
CHECKED BY:	JMK/DLS
DATE:	11/28/2018
KHA PROJECT NO.: 019303048	
SHEET NUMBER L2-01	

Kimley»Horn


817 WEST PEACHTREE ST., NW
SUITE 601
ATLANTA, GEORGIA 30308-1121
Tel: (404) 419-8700

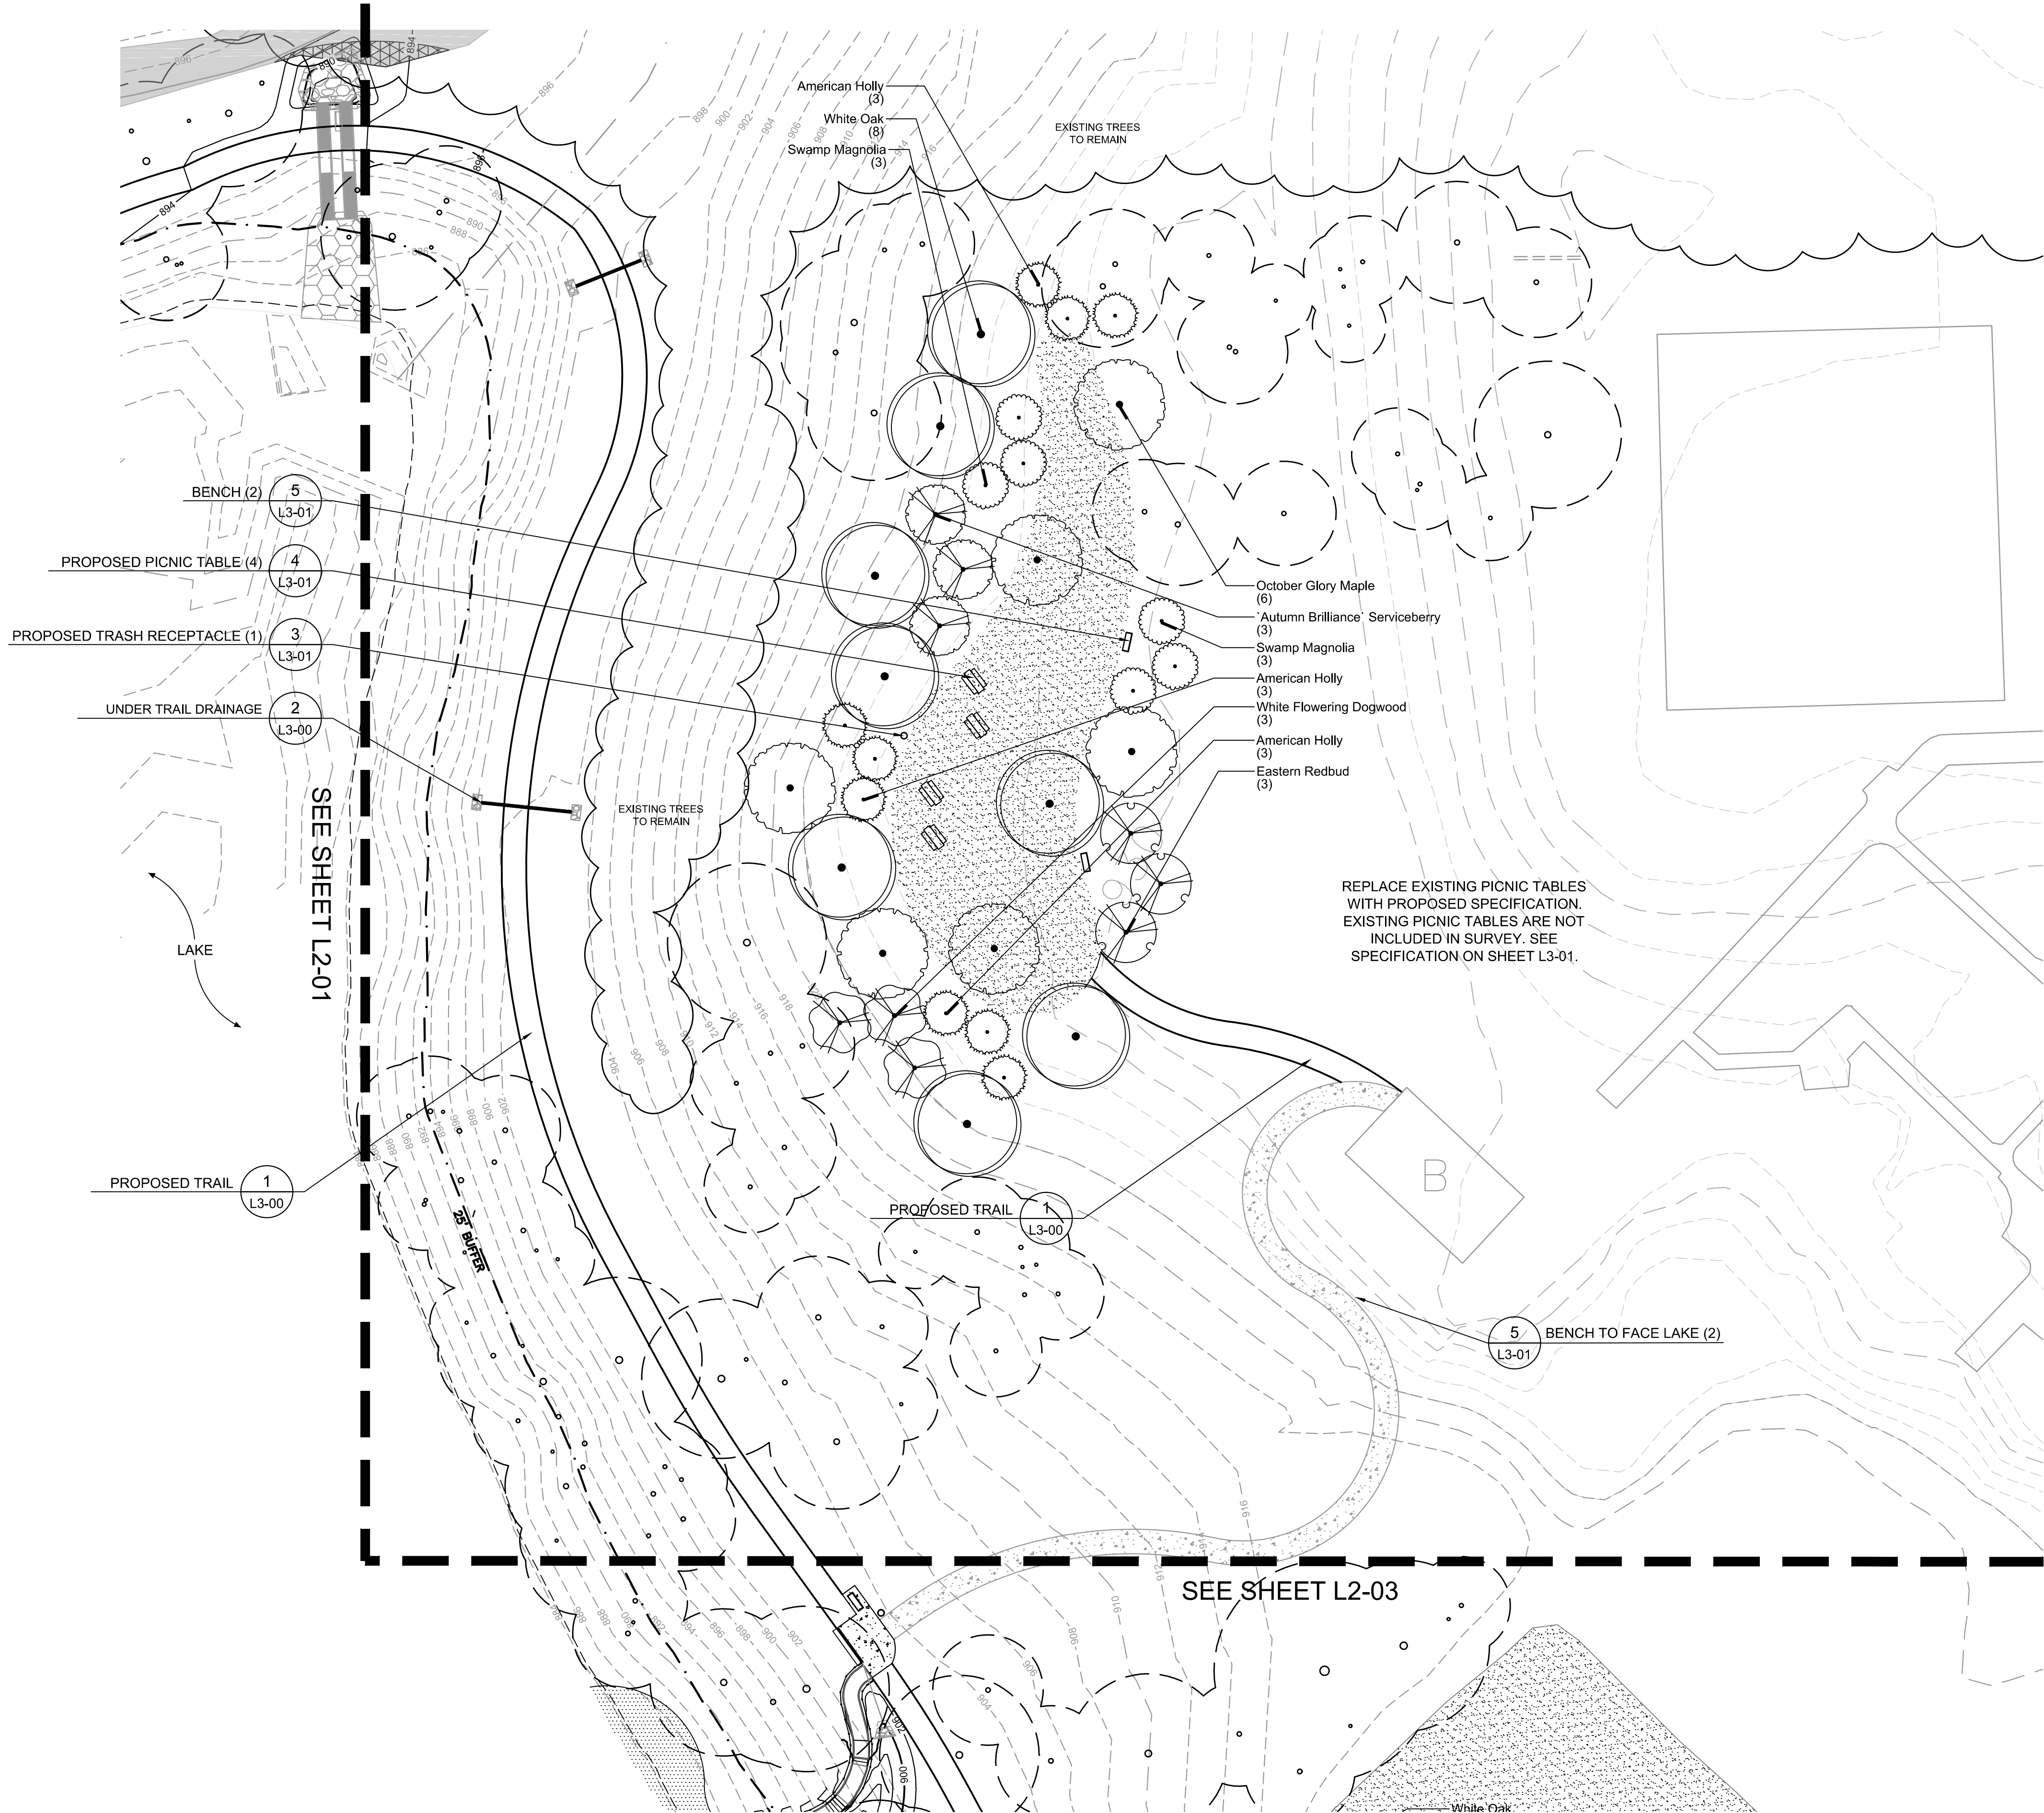

PLANT SCHEDULE L2-02

TREES	QTY	BOTANICAL NAME	COMMON NAME	CONT	MIN SIZE
	6	Acer rubrum 'October Glory'™	October Glory Maple	B & B	3" Cal
	3	Amelanchier x grandiflora 'Autumn Brilliance'	'Autumn Brilliance' Serviceberry	B & B	3" Cal
	3	Cercis canadensis	Eastern Redbud	B & B	3" Cal
	3	Cornus florida 'White'	White Flowering Dogwood	B & B	3" Cal
	9	Ilex opaca	American Holly	B & B	3" Cal
	6	Magnolia virginica	Swamp Magnolia	B & B	3" Cal
	8	Quercus alba	White Oak	B & B	4" Cal
GROUND COVERS	QTY	BOTANICAL NAME	COMMON NAME	CONT	SIZE
		Cynodon dactylon T-10	Bermuda Sod	SOD	

APPROVAL BLOCK

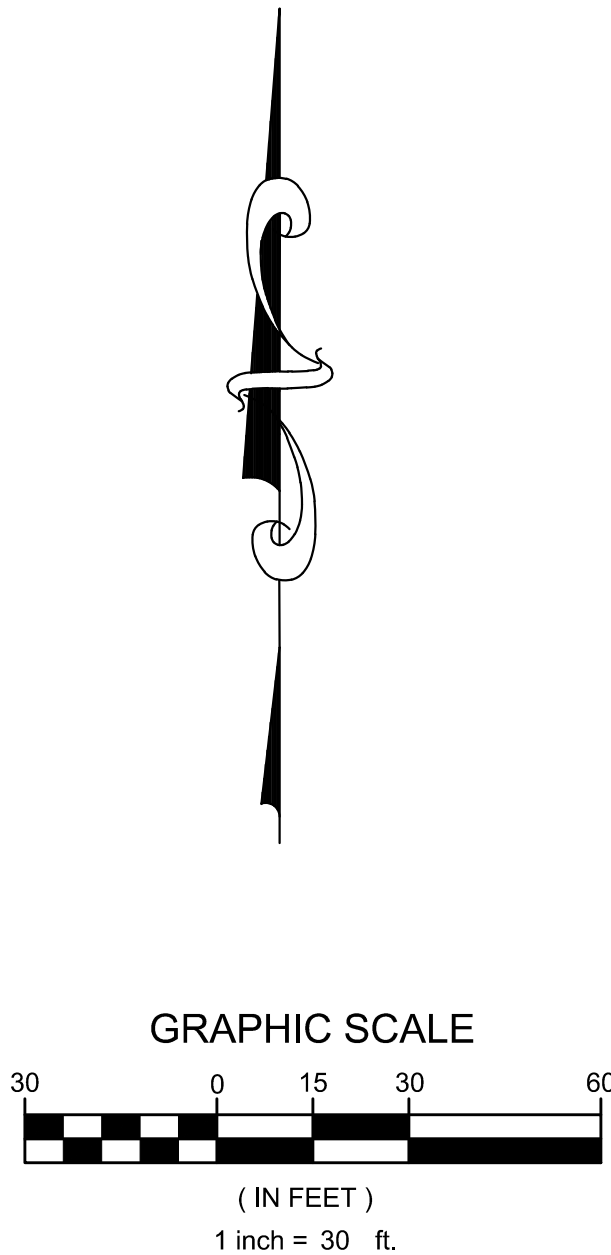

No.	REVISIONS	DATE	BY
1	RESPONSE TO GSDP COMMENTS	09/09/2016	
2	RESPONSE TO GSDP COMMENTS	07/24/2017	
3	RESPONSE TO GSDP COMMENTS	01/03/2018	
4	RESPONSE TO GSDP & CLIENT COMMENTS	02/23/2018	
5	RESPONSE TO GSDP & DEKALB COMMENTS	11/30/2018	
6	RESPONSE TO DEKALB COMMENTS	03/08/2019	
7	RESPONSE TO GSDP COMMENTS	06/12/2019	

GLEN EMERALD LAKE
DAM REHABILITATION
ATLANTA, GA 30316


SITE, GRADING, AND
PLANTING PLAN

DEKALB COUNTY
TRANSPORTATION
DIVISION
1950 WEST EXCHANGE PLACE
TUCKER, GA 30084











SCALE (H): 1" = 30'
SCALE (V): N/A
DESIGNED BY: KHA
DRAWN BY: KHA
CHECKED BY: JMK/DLS
DATE: 11/28/2018
KHA PROJECT NO.: 019303048
SHEET NUMBER L2-02

049
Kimley»Horn
817 WEST PEACHTREE ST, NW
SUITE 601
ATLANTA, GEORGIA 30308-1121
Tel: (404) 419-8700
© 2017 Kimley-Horn and Associates, Inc.

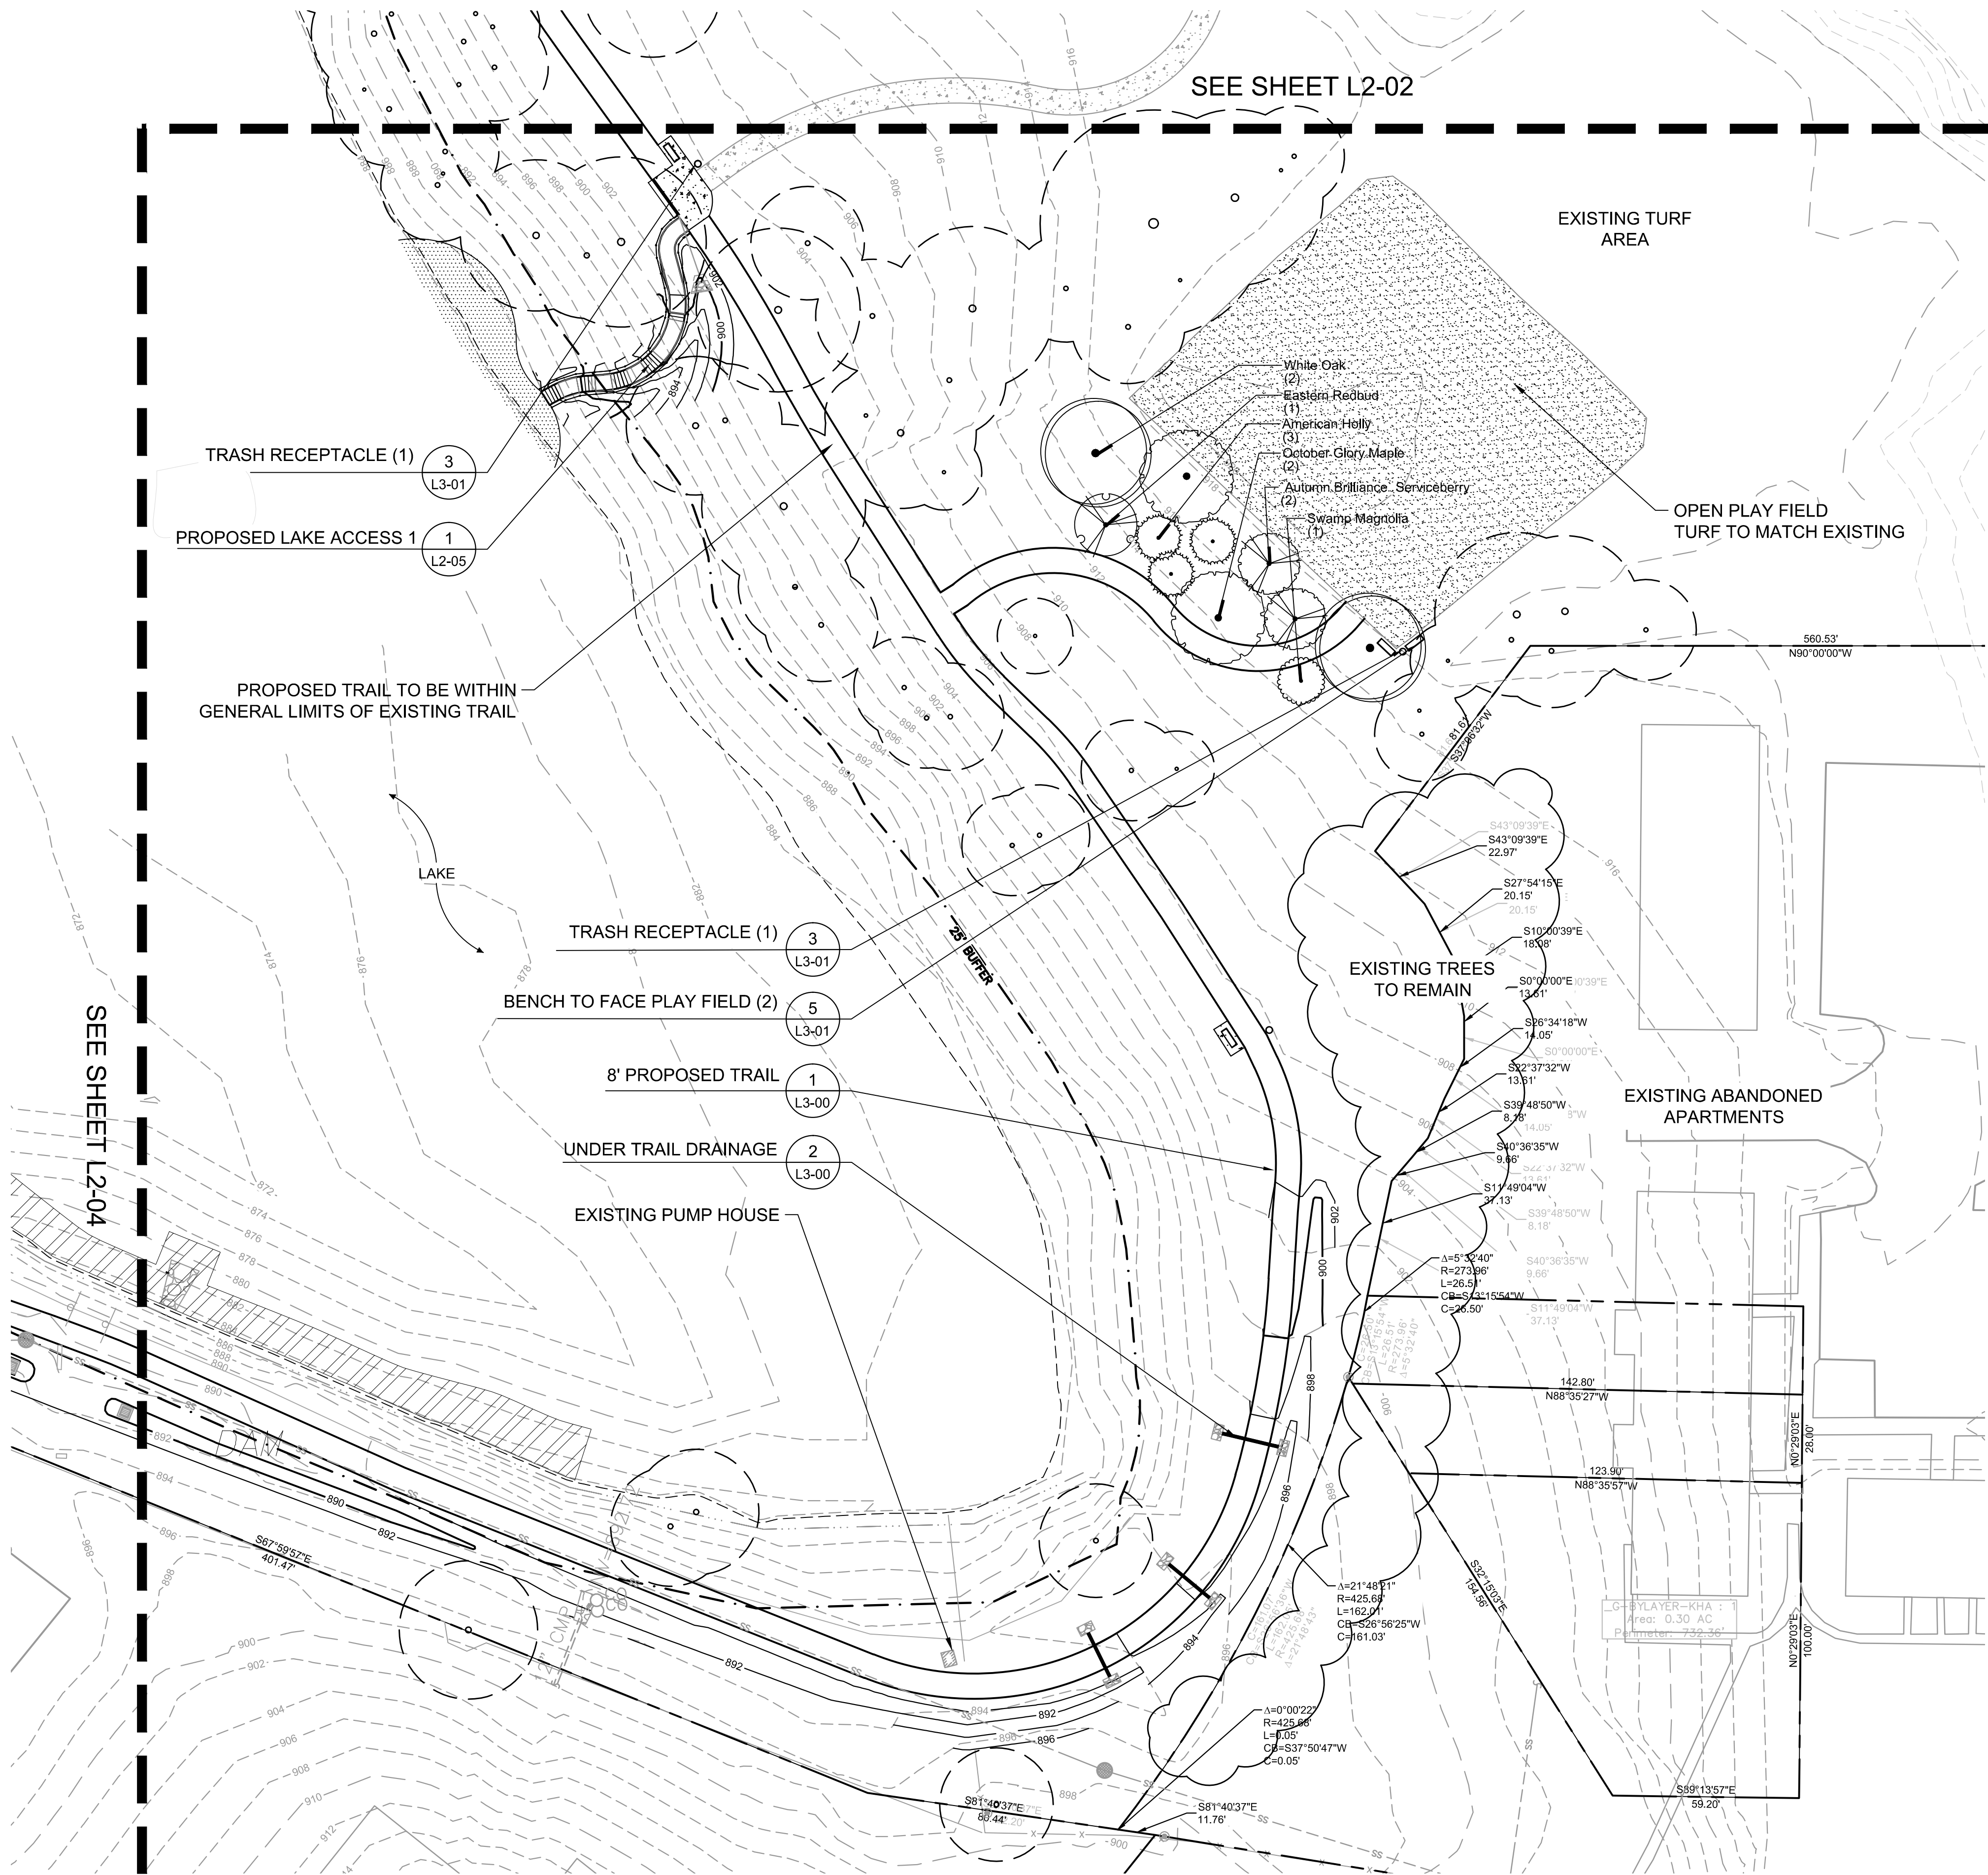

PLANT SCHEDULE L2-03

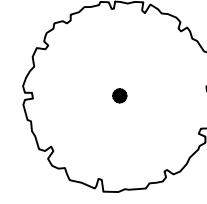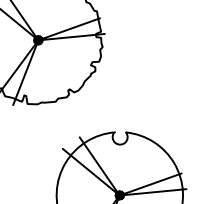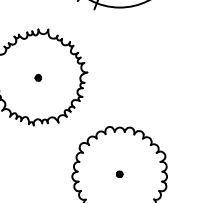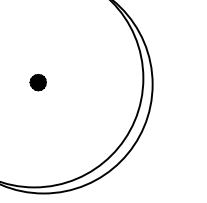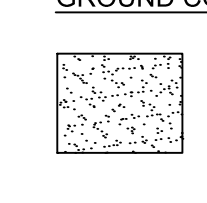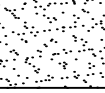TREES	QTY	BOTANICAL NAME	COMMON NAME	CONT	MIN SIZE
	2	Acer rubrum 'October Glory' TM	October Glory Maple	B & B	3" Cal
	2	Amelanchier x grandiflora 'Autumn Brilliance'	'Autumn Brilliance' Serviceberry	B & B	3" Cal
	1	Cercis canadensis	Eastern Redbud	B & B	3" Cal
	3	Ilex opaca	American Holly	B & B	3" Cal
	1	Magnolia virginica	Swamp Magnolia	B & B	3" Cal
	2	Quercus alba	White Oak	B & B	4" Cal
GROUND COVERS	QTY	BOTANICAL NAME	COMMON NAME	CONT	SIZE
	13,029 sf	Cynodon dactylon T-10	Bermuda Sod	SOD	

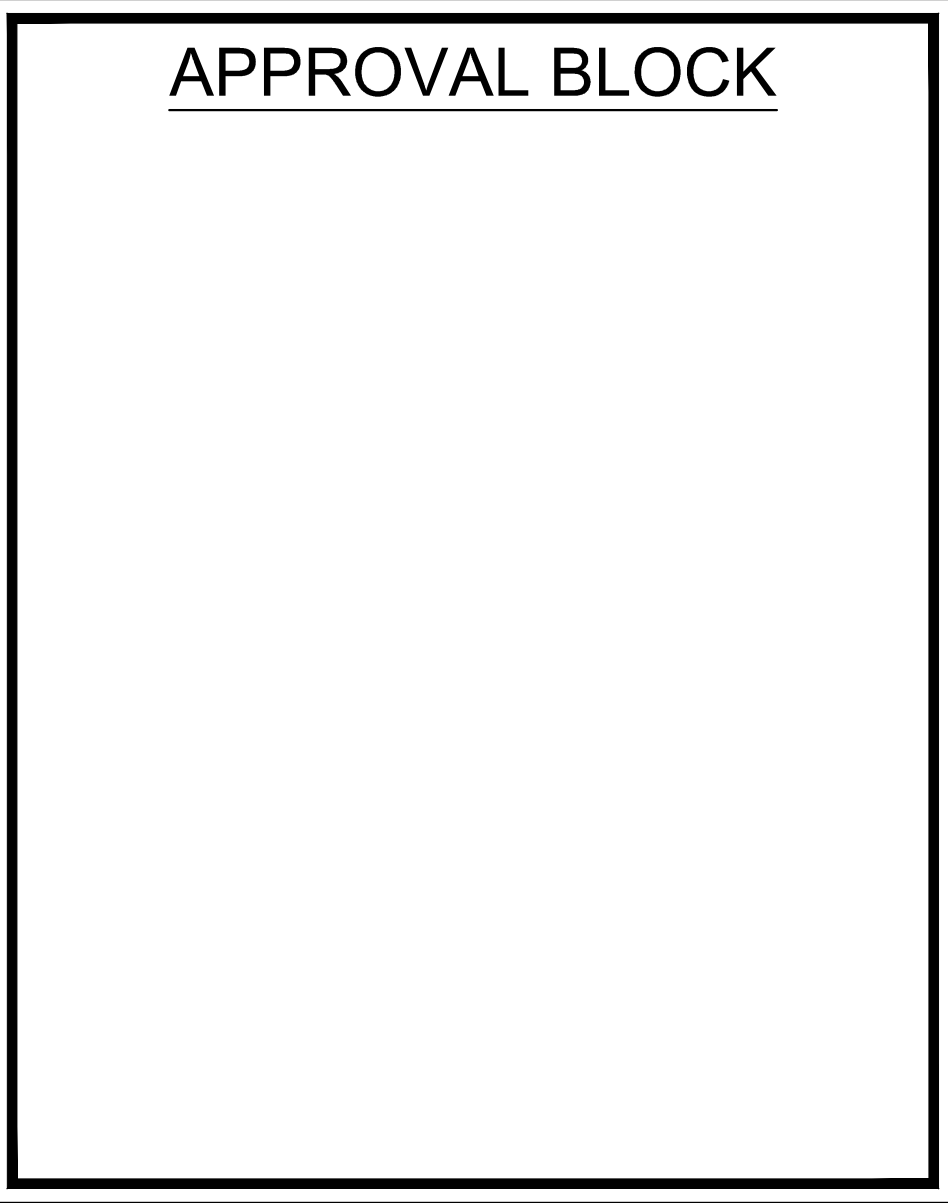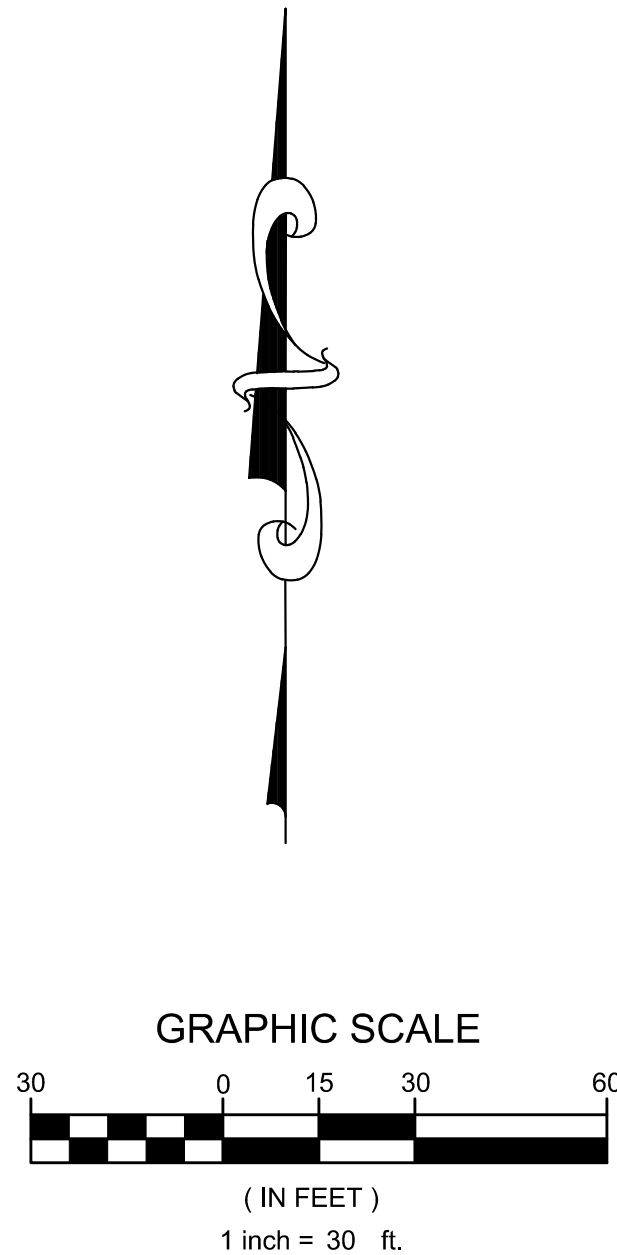

050



Kimley-Horn and Associates, Inc.

817 WEST PEACHTREE ST, NW
SUITE 601
ATLANTA, GEORGIA 30308-1121
Tel: (404) 419-8700

REVISIONS

No.	DATE	BY
1	09/09/2016	
2	07/24/2017	
3	07/03/2018	
4	02/23/2018	
5	11/30/2018	
6	03/08/2019	
7	06/12/2019	

RESPONSE TO GSDP COMMENTS

RESPONSE TO GSDP COMMENTS

RESPONSE TO GSDP & CLIENT COMMENTS

RESPONSE TO GSDP & DEKALB COMMENTS

RESPONSE TO GSDP COMMENTS

GLEN EMERALD LAKE
DAM REHABILITATION
ATLANTA, GA 30316


SITE, GRADING, AND
PLANTING PLAN

DEKALB COUNTY
TRANSPORTATION
DIVISION
1950 WEST EXCHANGE PLACE
TUCKER, GA 30084





06/12/2019


SCALE (H): 1" = 30'
SCALE (V): N/A
DESIGNED BY: KHA
DRAWN BY: KHA
CHECKED BY: JMK/DLS
DATE: 11/28/2018
KHA PROJECT NO.: 019303048
SHEET NUMBER
L2-03

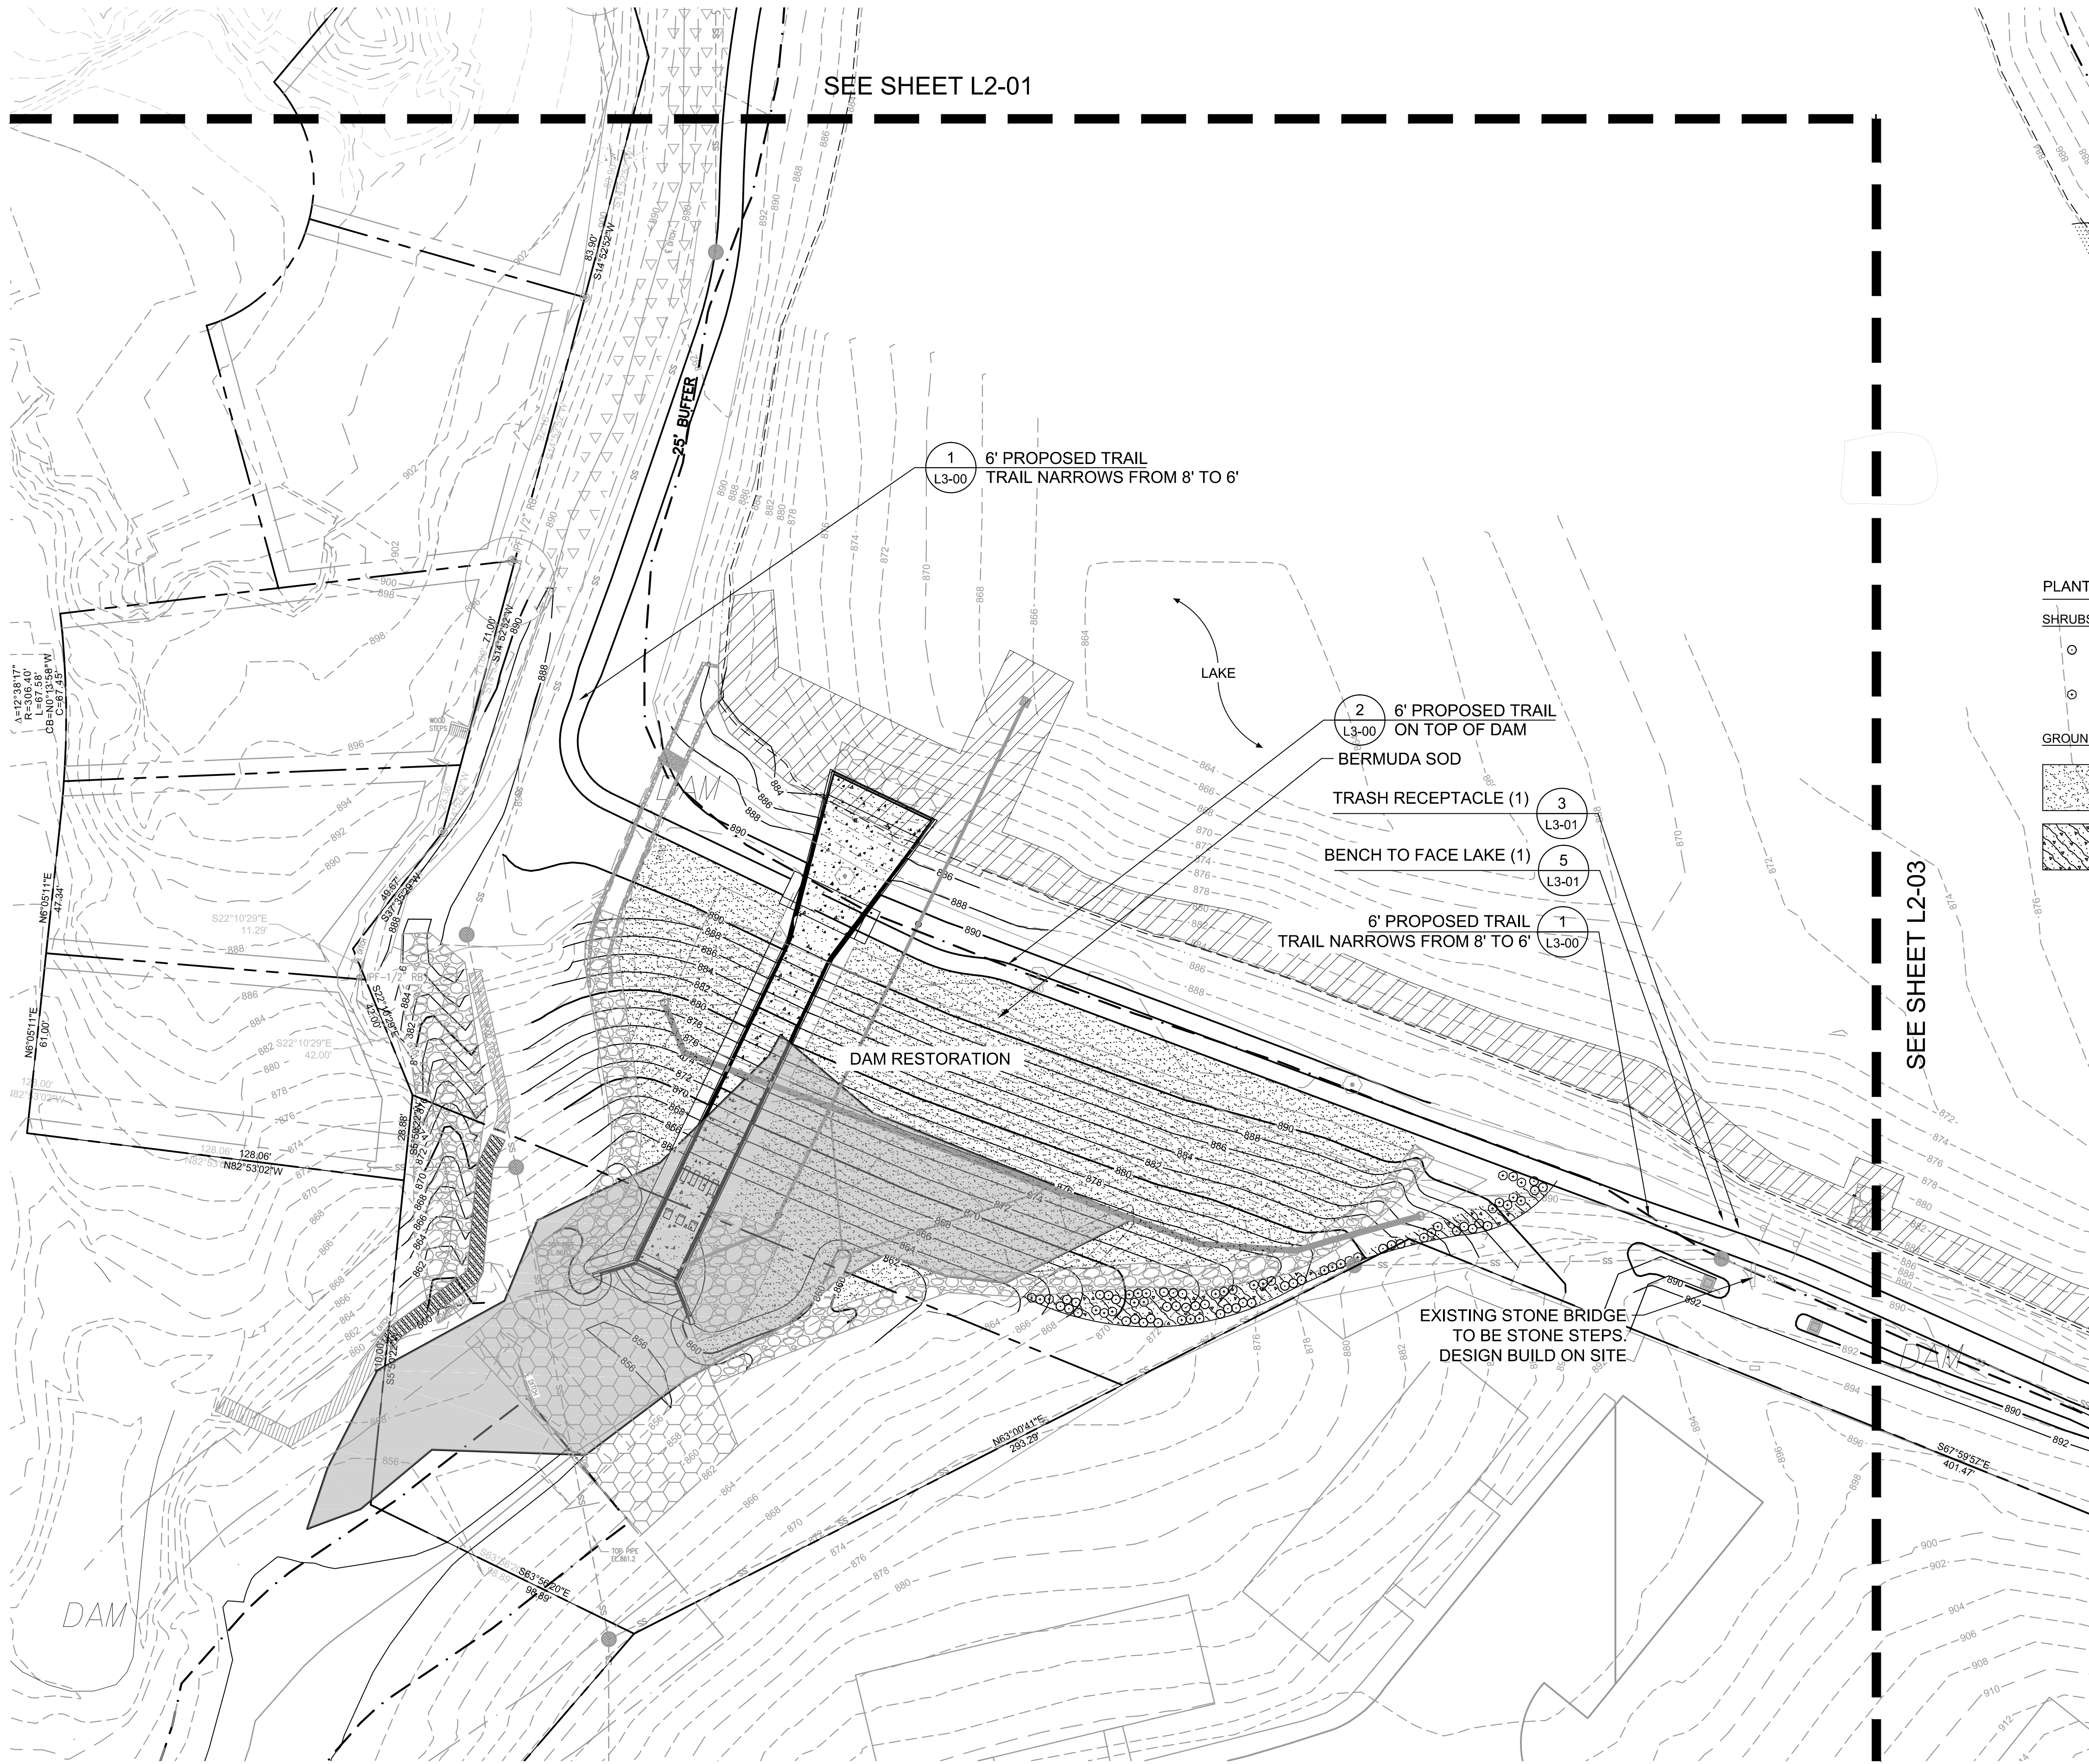

PLANT SCHEDULE L2-04
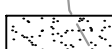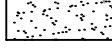
<u>SHRUBS</u>	<u>QTY</u>	<u>BOTANICAL NAME</u>	<u>COMMON NAME</u>	<u>CONT</u>	
○	40	Panicum virgatum	Switch Grass	1 gal	
○	36	Pennisetum alopecuroides	Fountain Grass	1 gal	
<u>GROUND COVERS</u>	<u>QTY</u>	<u>BOTANICAL NAME</u>	<u>COMMON NAME</u>	<u>CONT</u>	<u>SPACING</u>
	23,625 sf	Cynodon dactylon T-10	Bermuda Sod	SOD	
	598	Hemerocallis spp.	Daylily	1 gal	12" o.c.


APPROVAL BLOCK

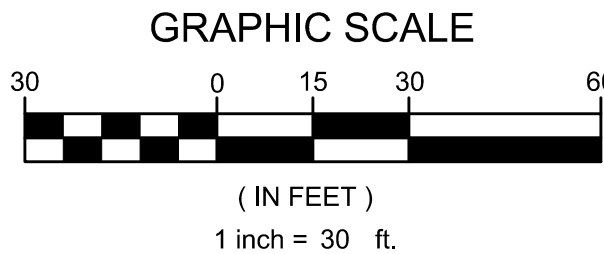

DEKALB COUNTY
TRANSPORTATION
DIVISION
1950 WEST EXCHANGE PLACE
TUCKER, GA 30084

GLEN EMERALD LAKE
DAM REHABILITATION
ATLANTA, GA 30316
SITE, GRADING, AND
PLANTING PLAN

No.	REVISIONS	DATE	BY
1	RESPONSE TO GSDP COMMENTS	09/09/2016	
2	RESPONSE TO GSDP COMMENTS	07/24/2017	
3	RESPONSE TO GSDP COMMENTS	07/03/2018	
4	RESPONSE TO GSDP & CLIENT COMMENTS	02/23/2018	
5	RESPONSE TO GSDP & DEKALB COMMENTS	11/30/2018	
6	RESPONSE TO DEKALB COMMENTS	03/09/2019	
7	RESPONSE TO GSDP COMMENTS	06/12/2019	

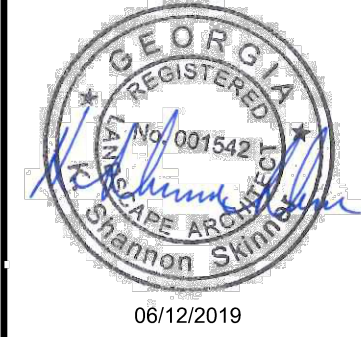

SCALE (H):	1" = 30'
SCALE (V):	N/A
DESIGNED BY:	KHA
DRAWN BY:	KHA
CHECKED BY:	JMK/DLS
DATE:	11/28/2018
KHA PROJECT NO.:	019303048
SHEET NUMBER	L2-04

Kimley»Horn
817 WEST PEACHTREE ST, NW
SUITE 601
ATLANTA, GEORGIA 30308-1121
© 2017 Kimley-Horn and Associates, Inc.
Tel: (404) 419-8700

051